
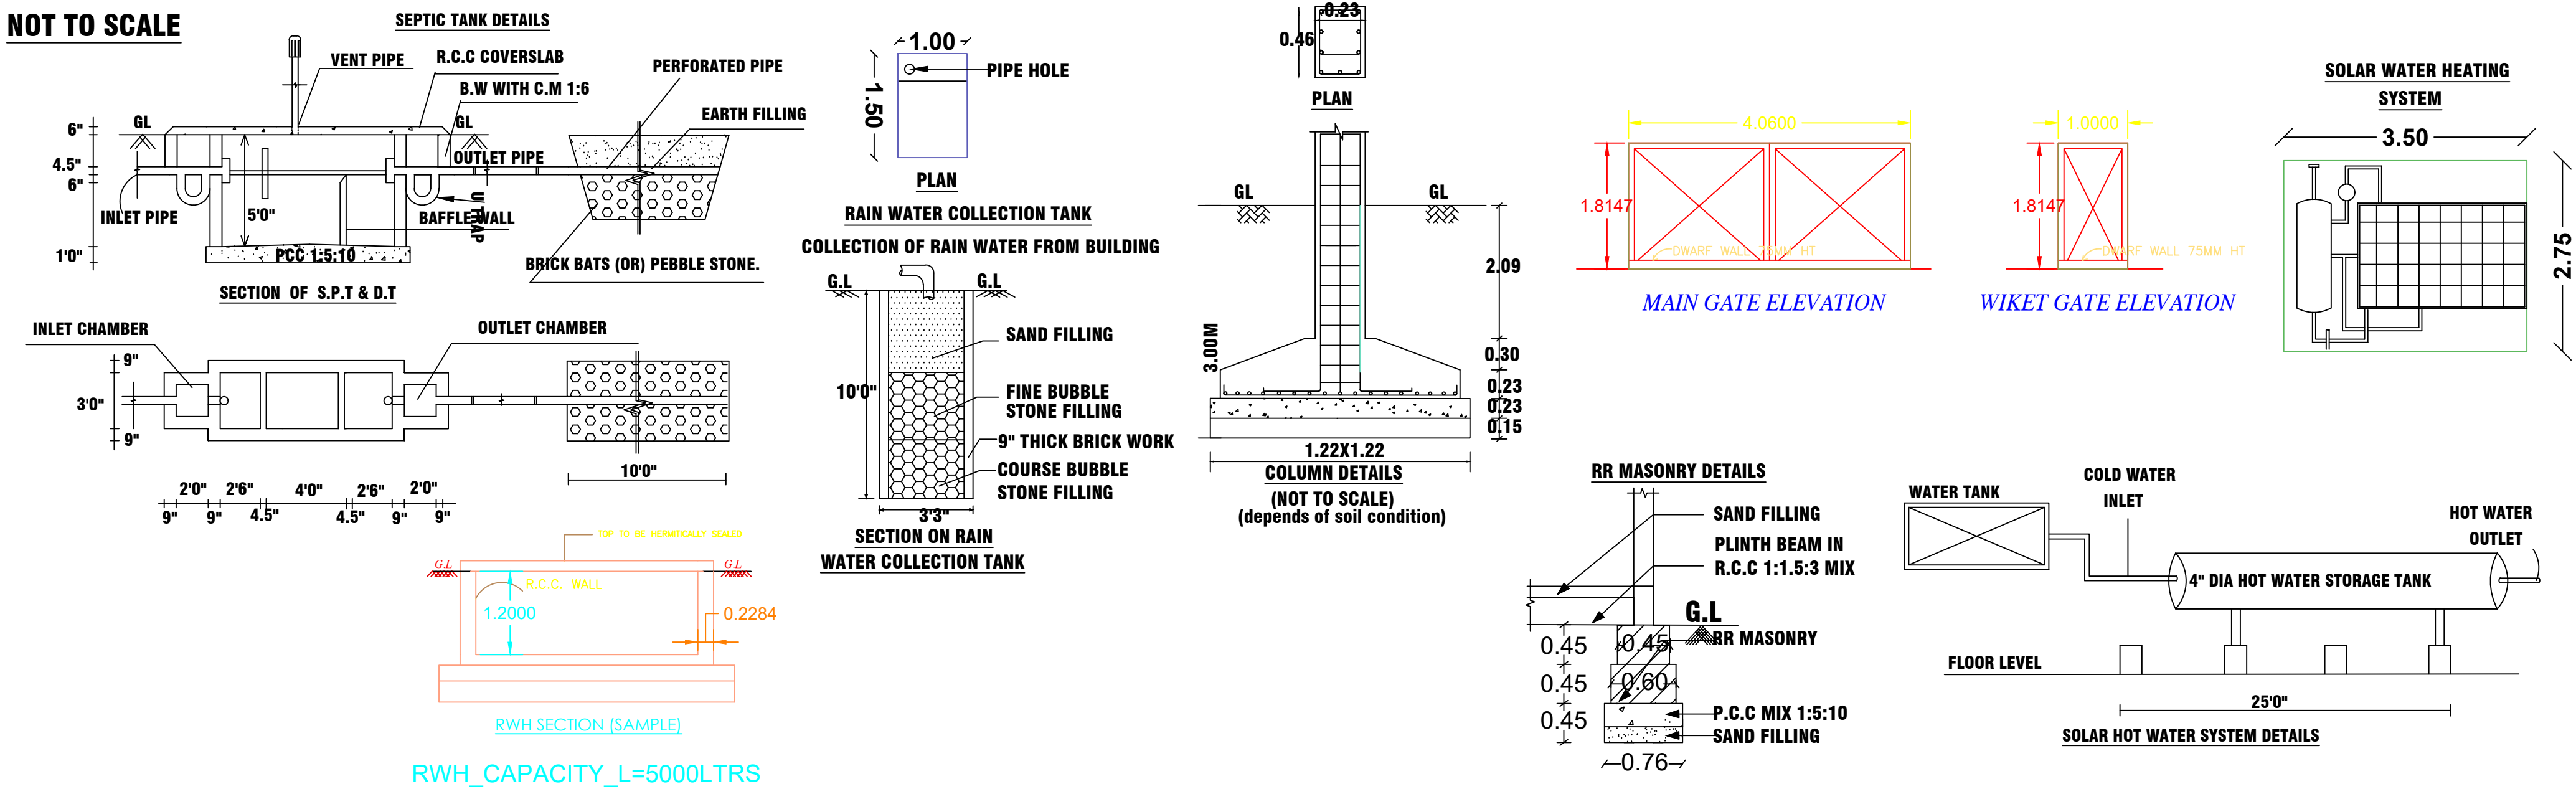
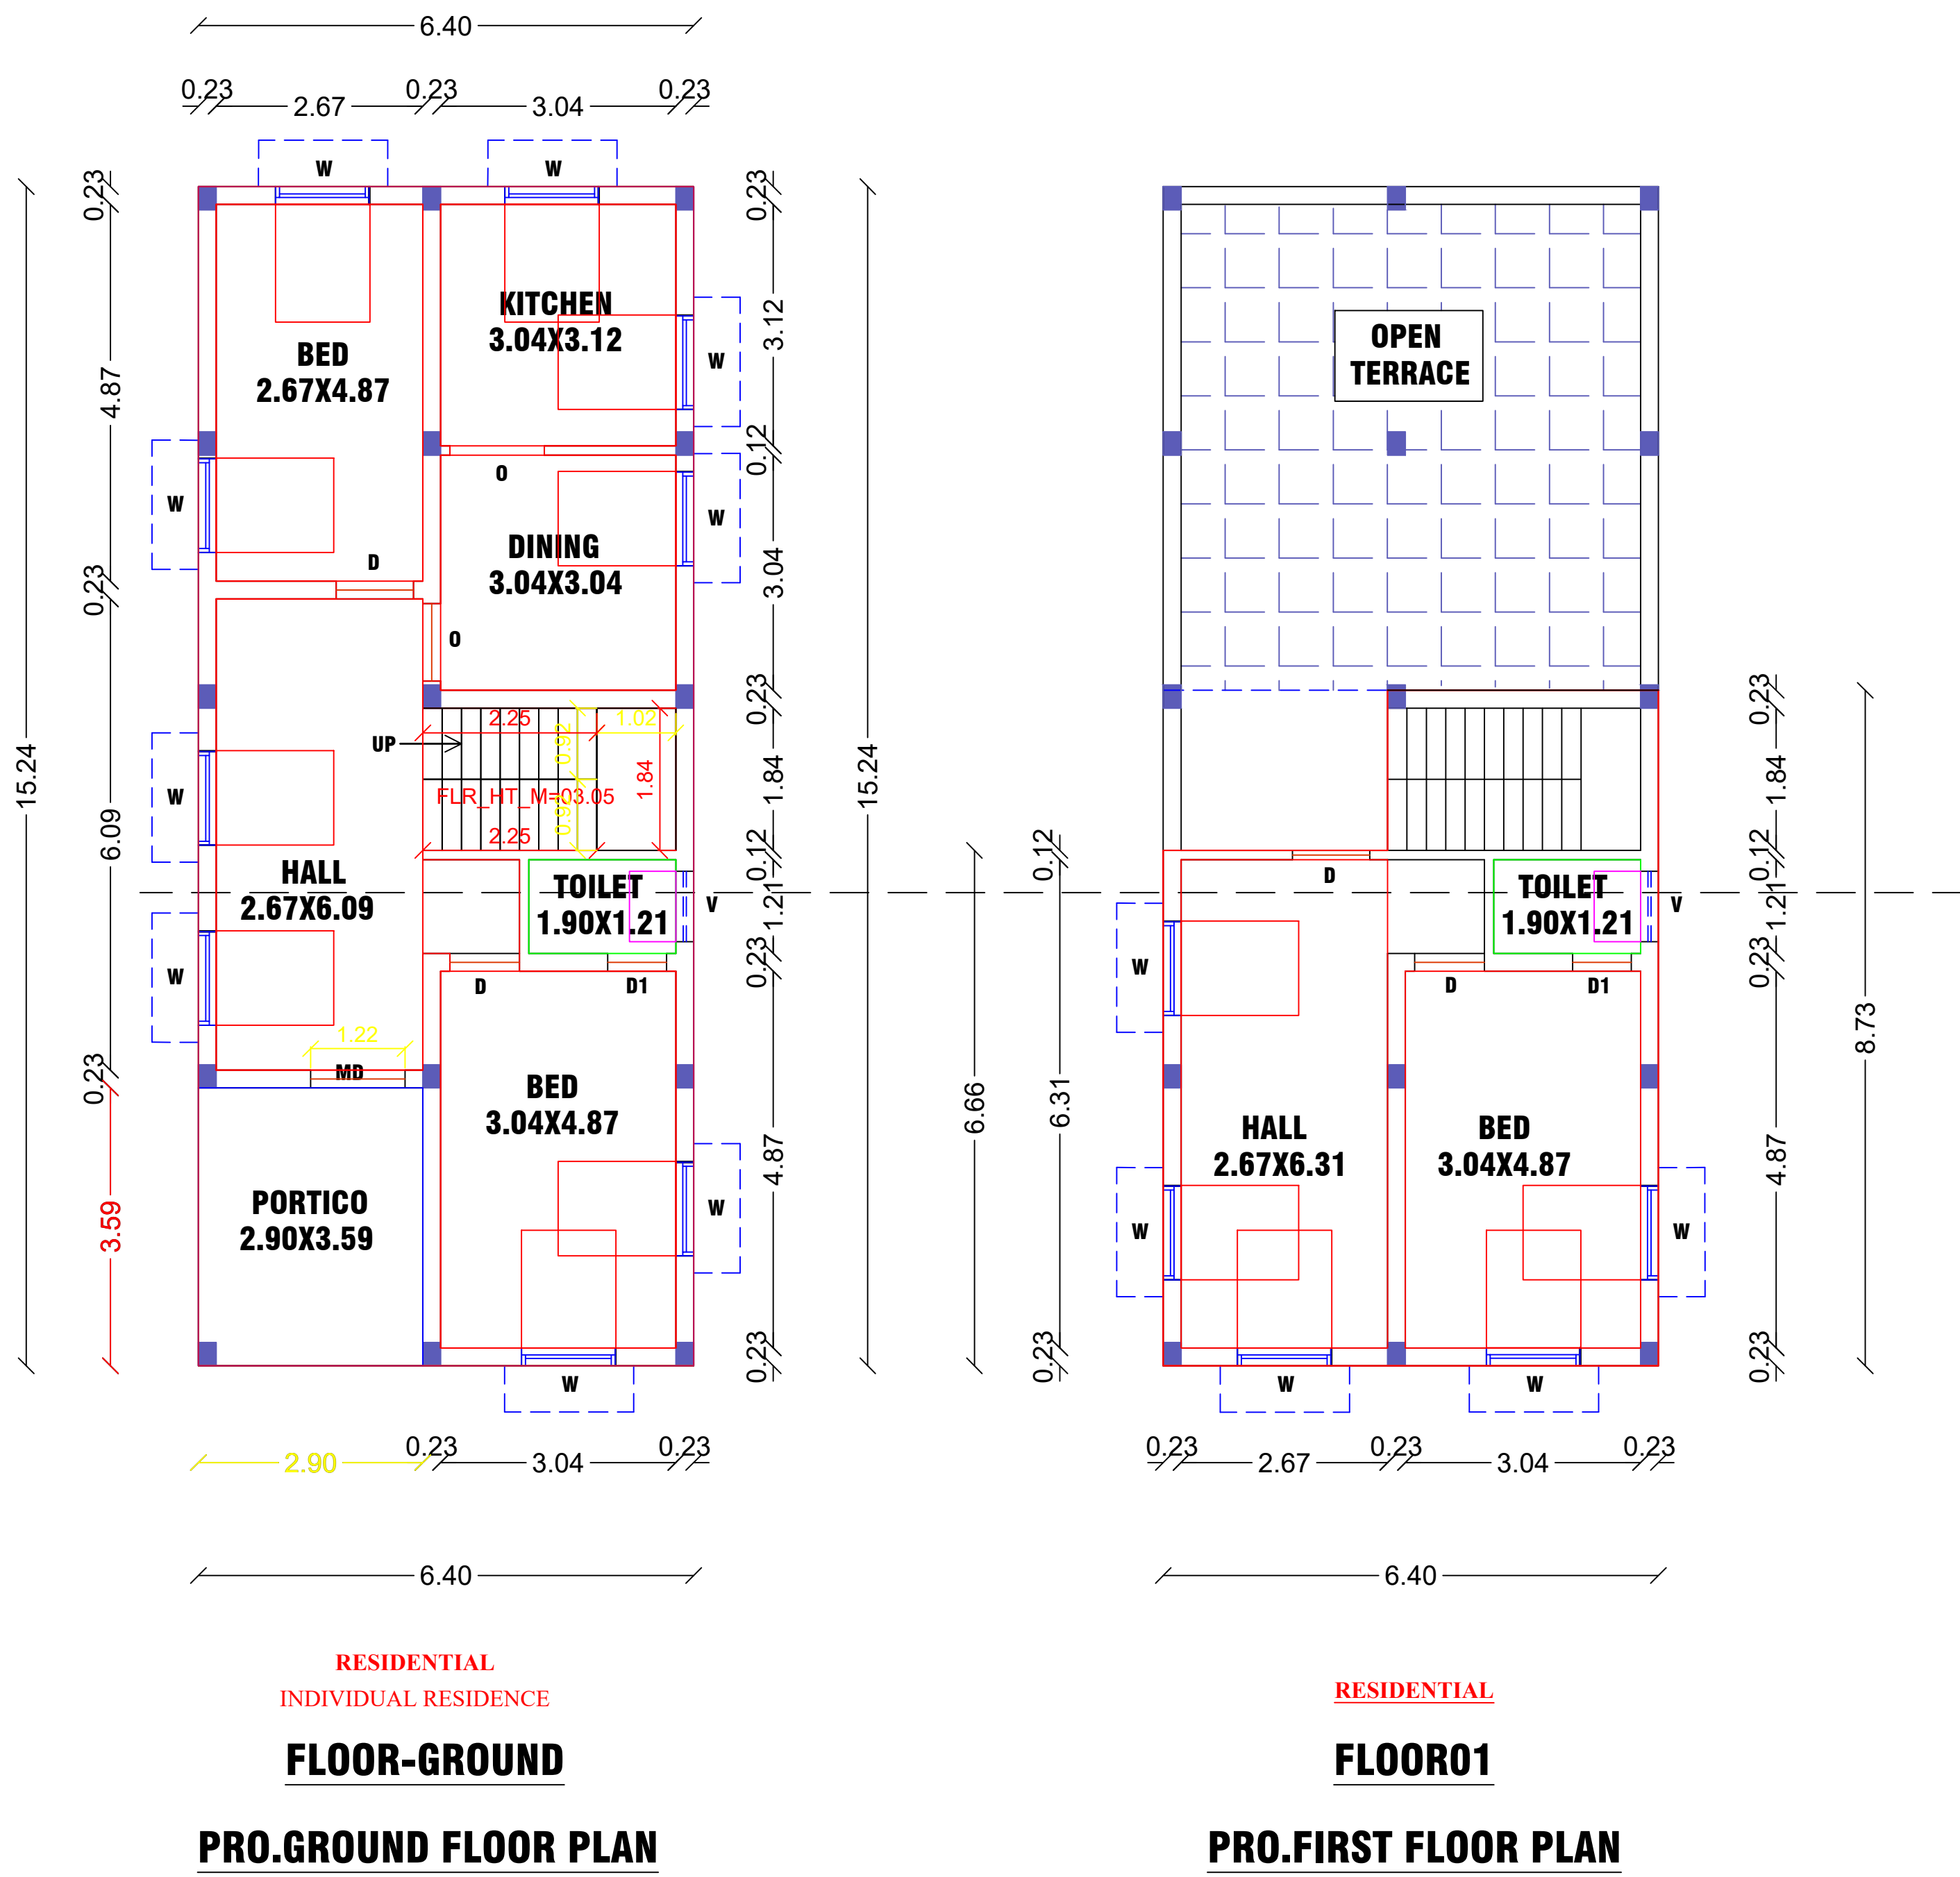



PLAN SHOWING THE PROPOSED CONSTRUCTION OF A R.C.C. ROOF RESIDENTIAL BUILDING IN GROUND AND FIRST FLOOR IN S.F.NO : 158/11B PART, AT PERUMAL KOVIL STREET, MARUDUR NORTH PART 1 VILLAGE, MARUDUR TOWN PANCHAYAT, KULITHALAI TALUK AND KARUR DISTRICT.

NAME OF THE OWNER : Mr.M.GANESAN S/o Mr.MALAYALI.


SCALE (1:100)

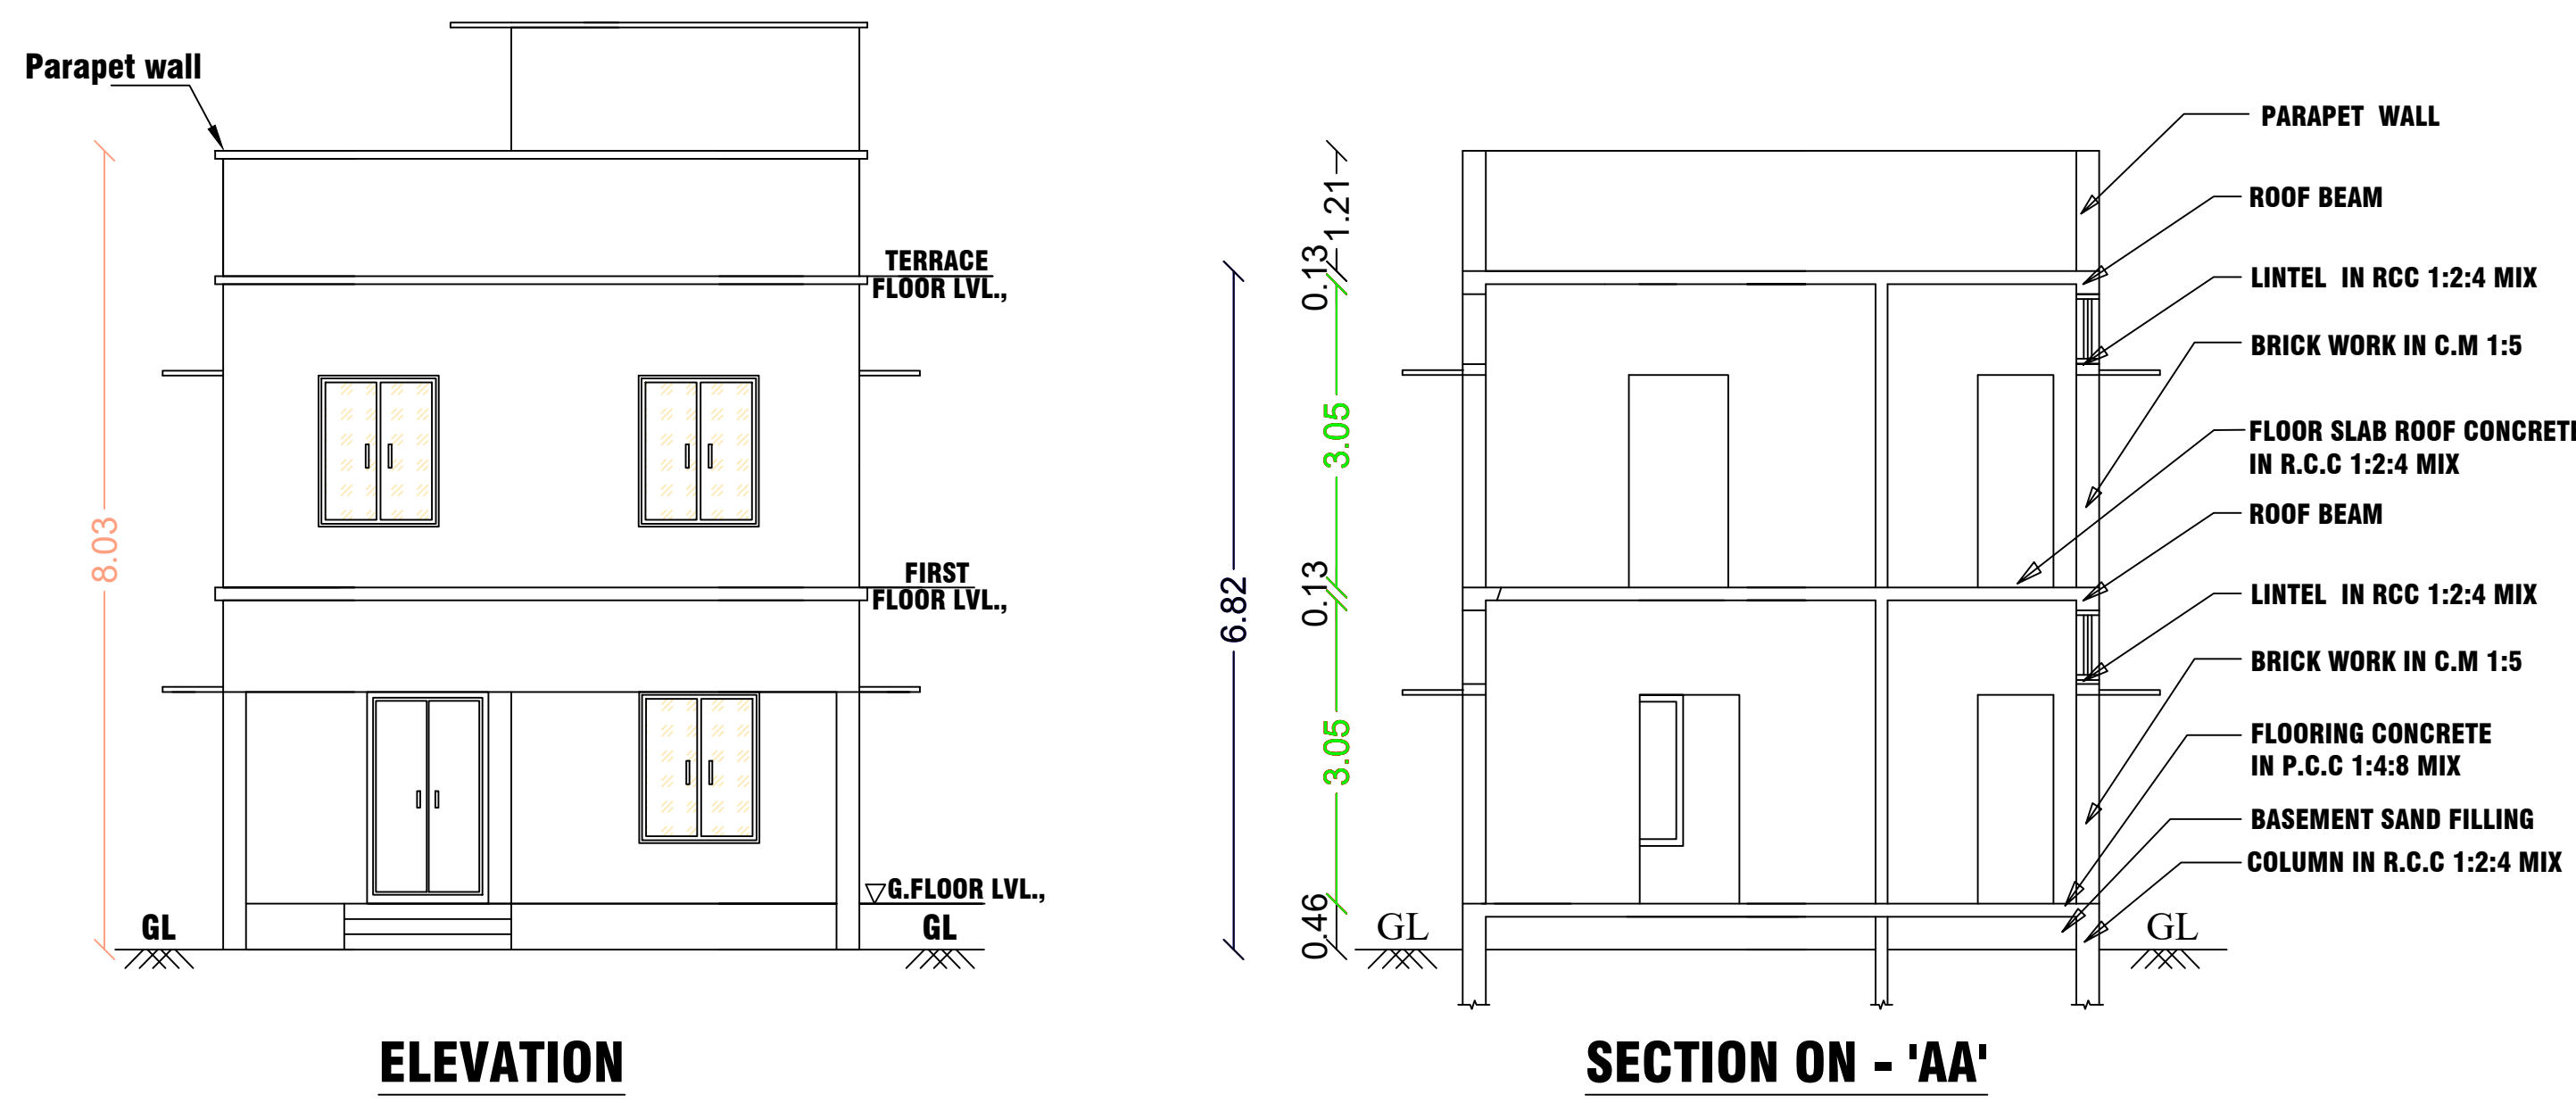

KEY PLAN:
NOT TO SCALE

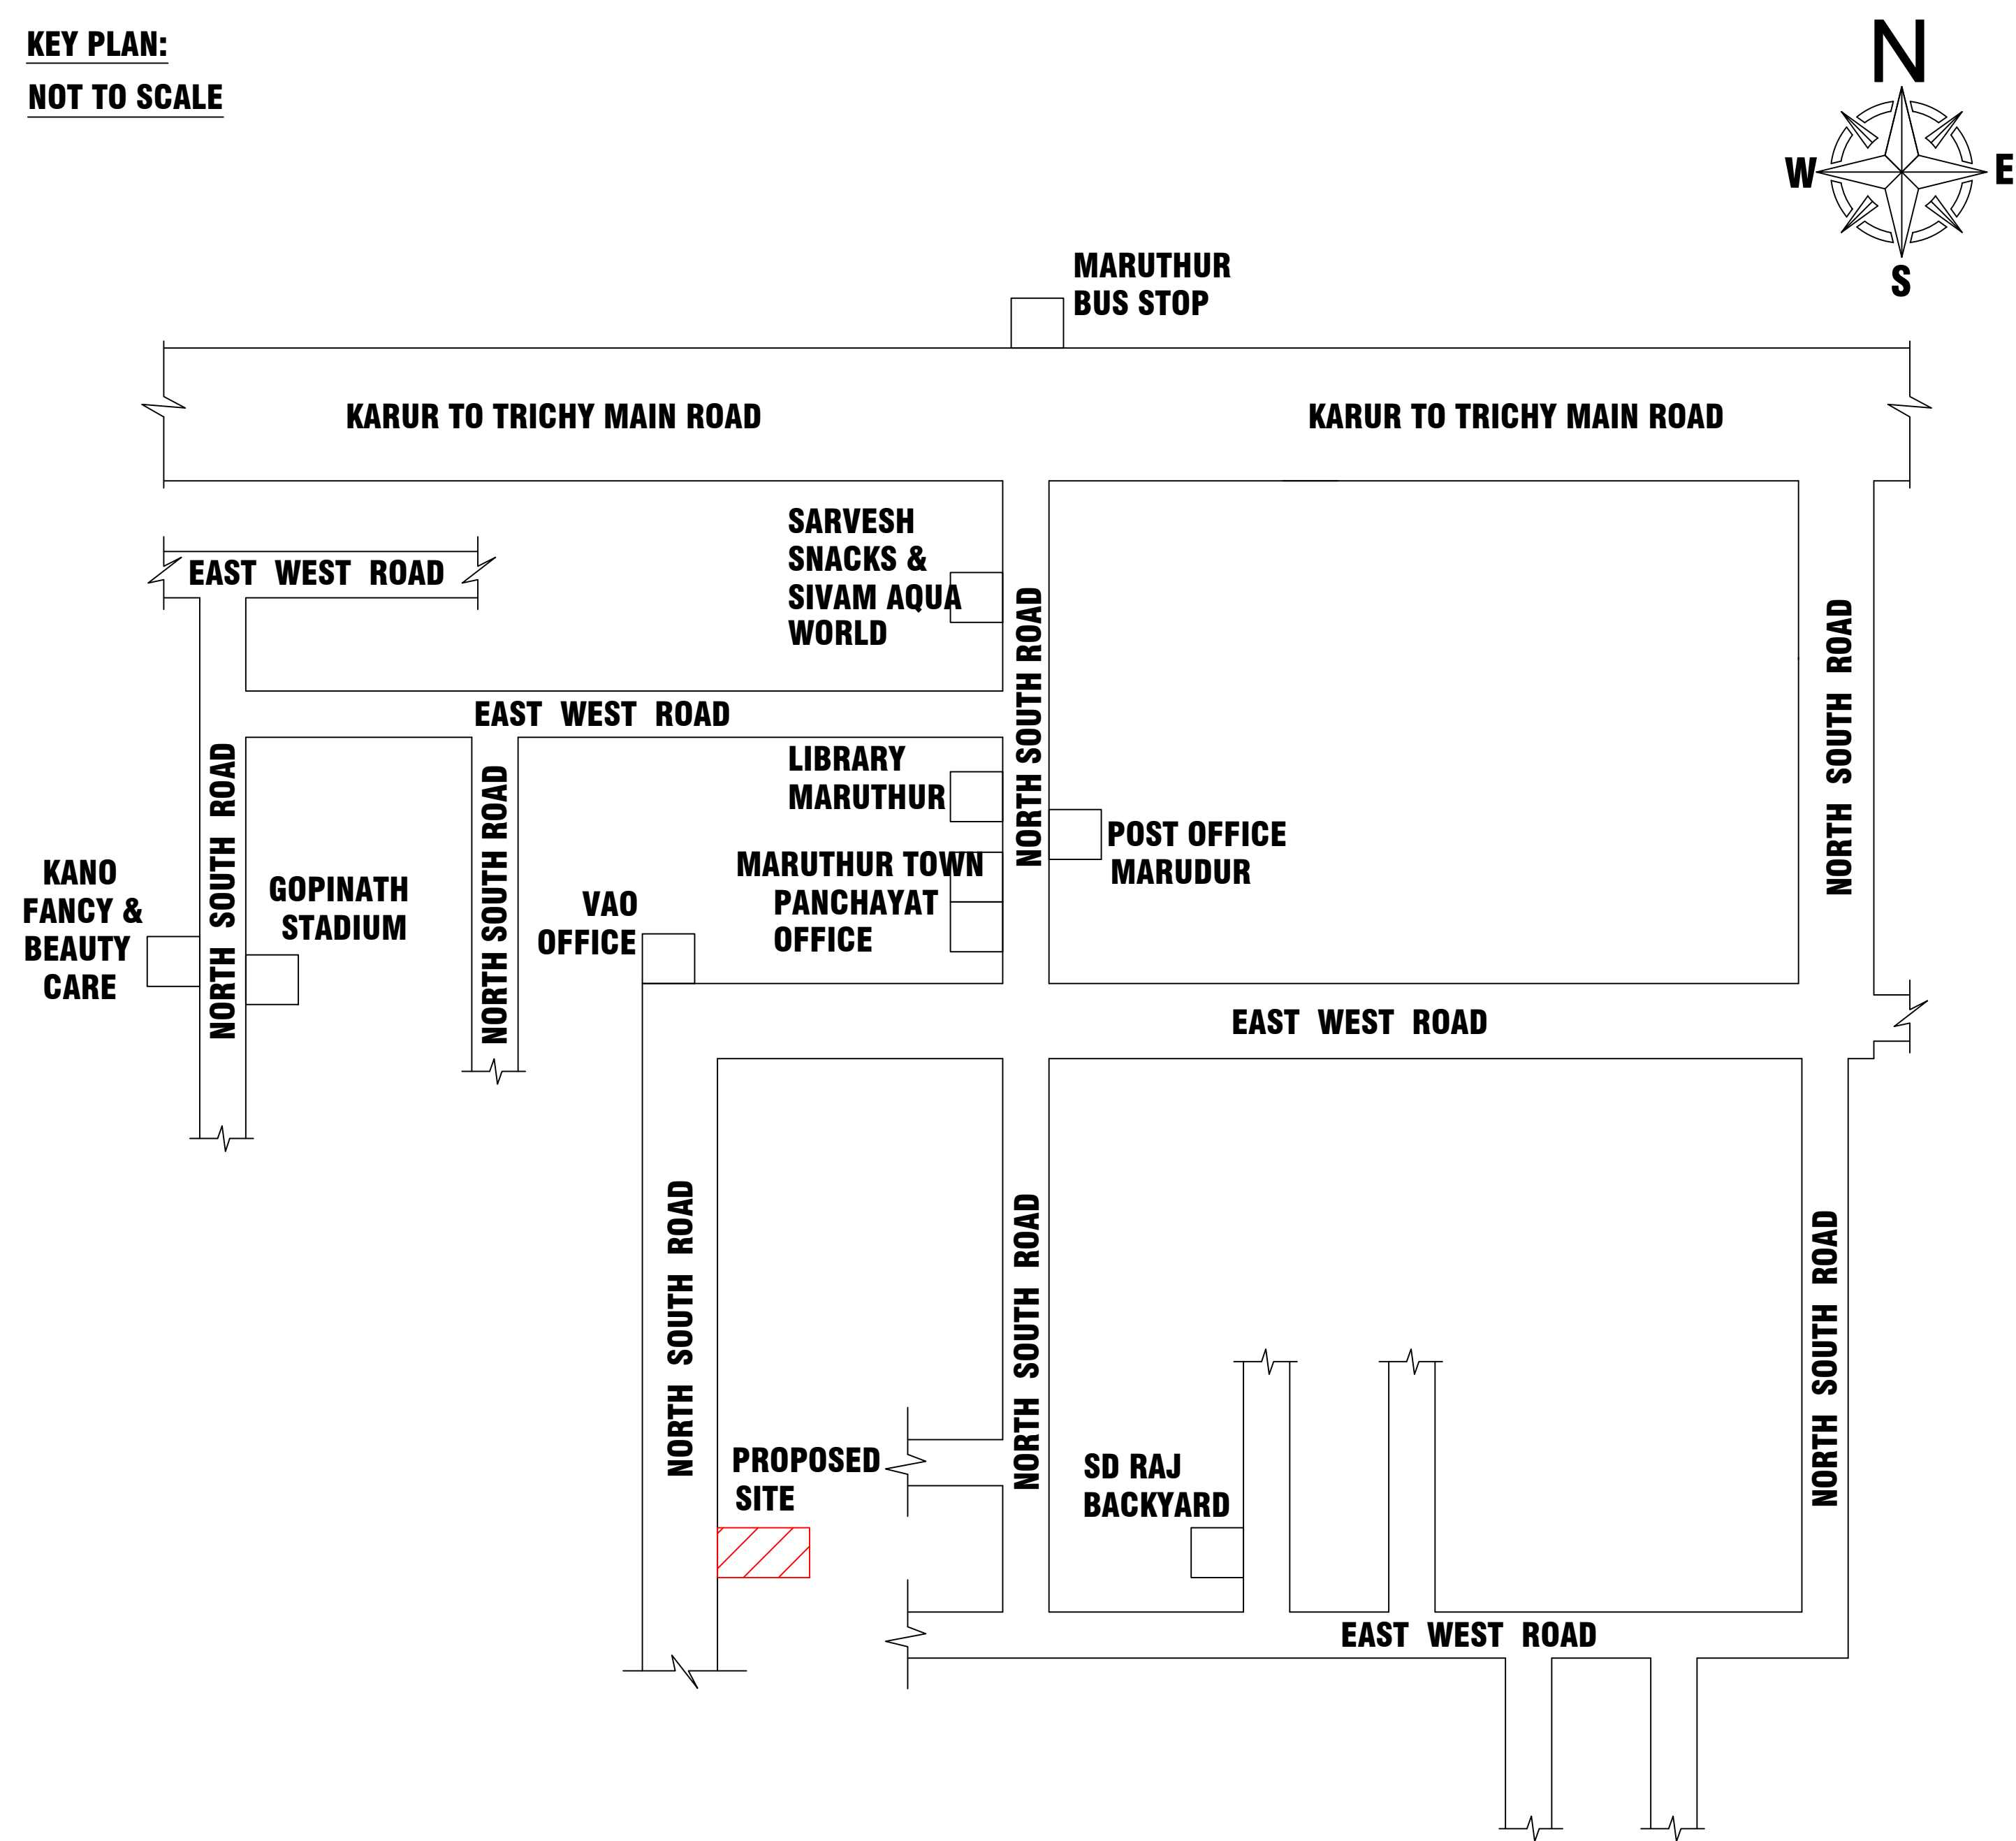

SITE PLAN:
SCALE (1:100)

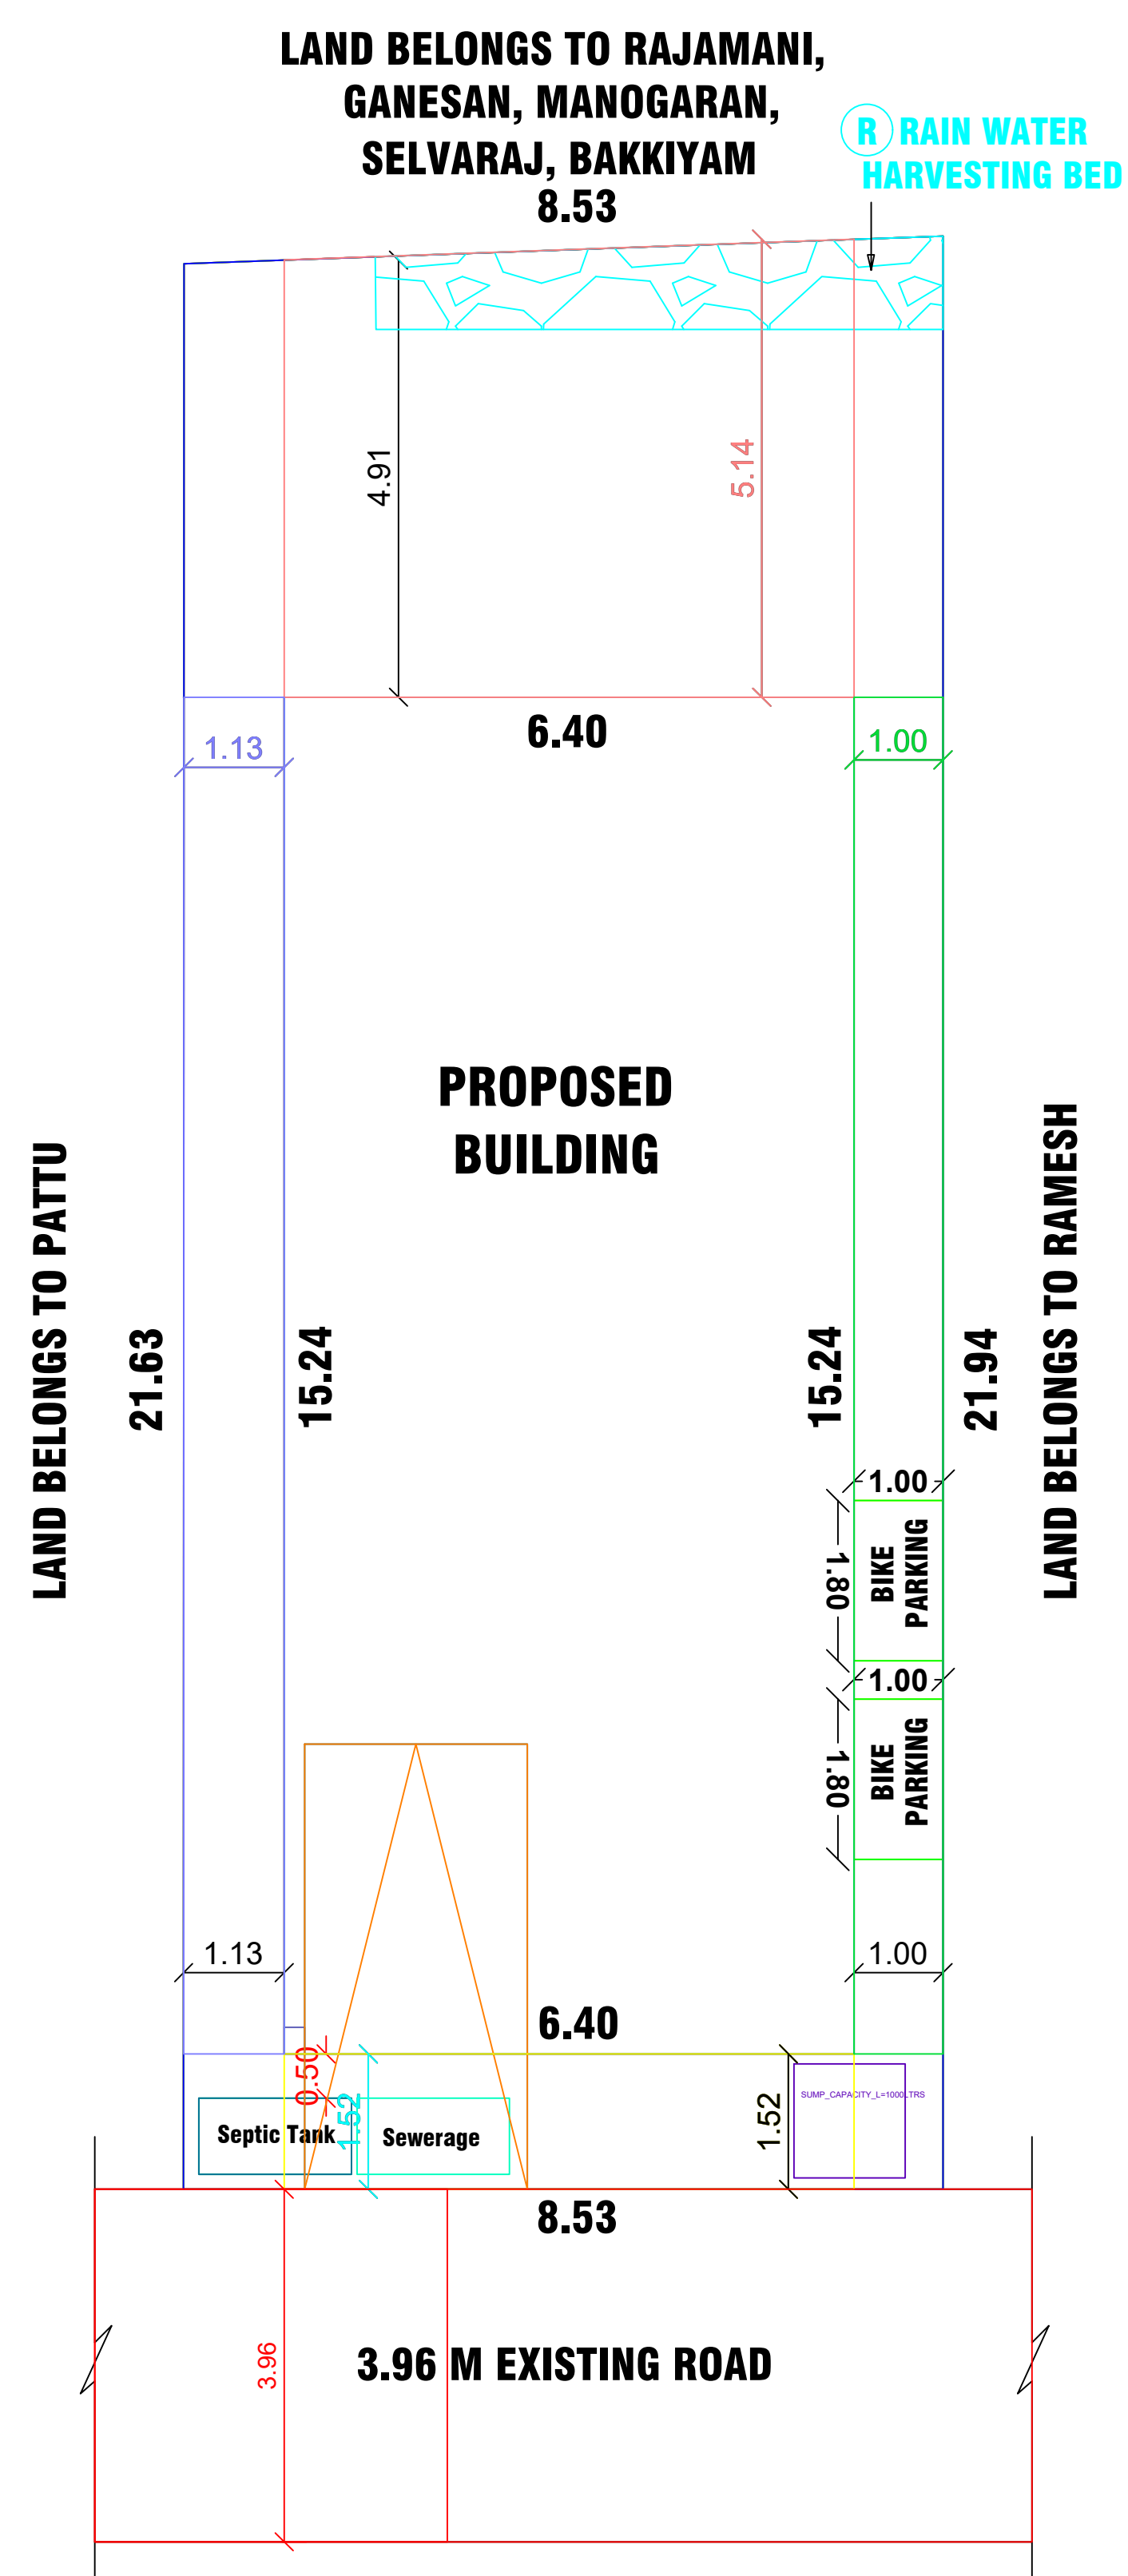

SCHEDULE OF JOINERIES		
REFERENCE	IN FEET	IN METER
MD MAIN DOOR	4'0"x7'0"	1.22X2.13
D DOOR	3'3"x7'0"	1.00X2.13
D1 DOOR	2'6"x7'0"	0.76X2.13
O OPEN	4'0"x7'0"	1.22X2.13
FG FIXED GLASS	4'0"x6'0"	1.22X1.82
W WINDOW	4'0"x5'0"	1.22X1.52
V VENTILATOR	3'0"x2'0"	0.91X0.60
EX EXHAUST FAN	12" DIA	

AREA OF CALCULATION	SQ.FT	SQ.M
AREA OF PLOT EXTENT (Document)	2002.00	186.06
FMB/PLR PLOT EXTENT	2002.00	186.06
SUPER IMPOSED PLOT BOUNDARY	2002.00	186.06
AREA OF RCC BUILDING GF	1049.81	97.53
AREA OF RCC BUILDING FF	536.80	49.87
AREA OF OPEN SPACE	952.93	88.53
CARPET AREA	1269.29	117.92
PLOT COVERAGE	- 52.4 %	
FLOOR SPACE INDEX [NON PREMIUM]	- 0.79	

COLORS INDEX:	
ROAD SHOWN IN	-
BOUNDARY SHOWN IN	-
PRO.BUILDING SHOWN IN	-
RAIN WATER COLLECTION TANK	-
CAR PARKING [2.50M X 5.0M]	-

OWNER :

Mr.M.GANESAN S/o Mr.MALAYALI.

REGISTERED ENGINEER :

Er. G. GOWTHAM, B.E.,
Consulting Civil Engineer,
Licenced Building Surveyor,
760L, R.A. Nagar, North Gandhigramam,
KARUR - 639 004. Cell: 96557 87850