



PLAN SHOWING THE PROPOSED CONSTRUCTION GROUND AND FIRST FLOOR OF R.C.C ROOF RESIDENTIAL BUILDING IN S.F.NO :270/C1A3E PART,
PLOT NO: 5, AT CHERAN NAGAR, ARAVAKURICHI VILLAGE, ARAVAKURICHI SPECIAL GRADE TOWN PANCHAYAT AND TALUK, KARUR DISTRICT.
ASSISTANT DIRECTOR OF TOWN AND COUNTRY PLANNING, KARUR DISTRICT.
APPROVED LAYOUT NO:97/2021, DATE:16.07.2021.
NAME OF THE OWNER : Mr. D.DURAI, S/o. Mr. DHANRAJ.

APPROVAL AUTHORITY:

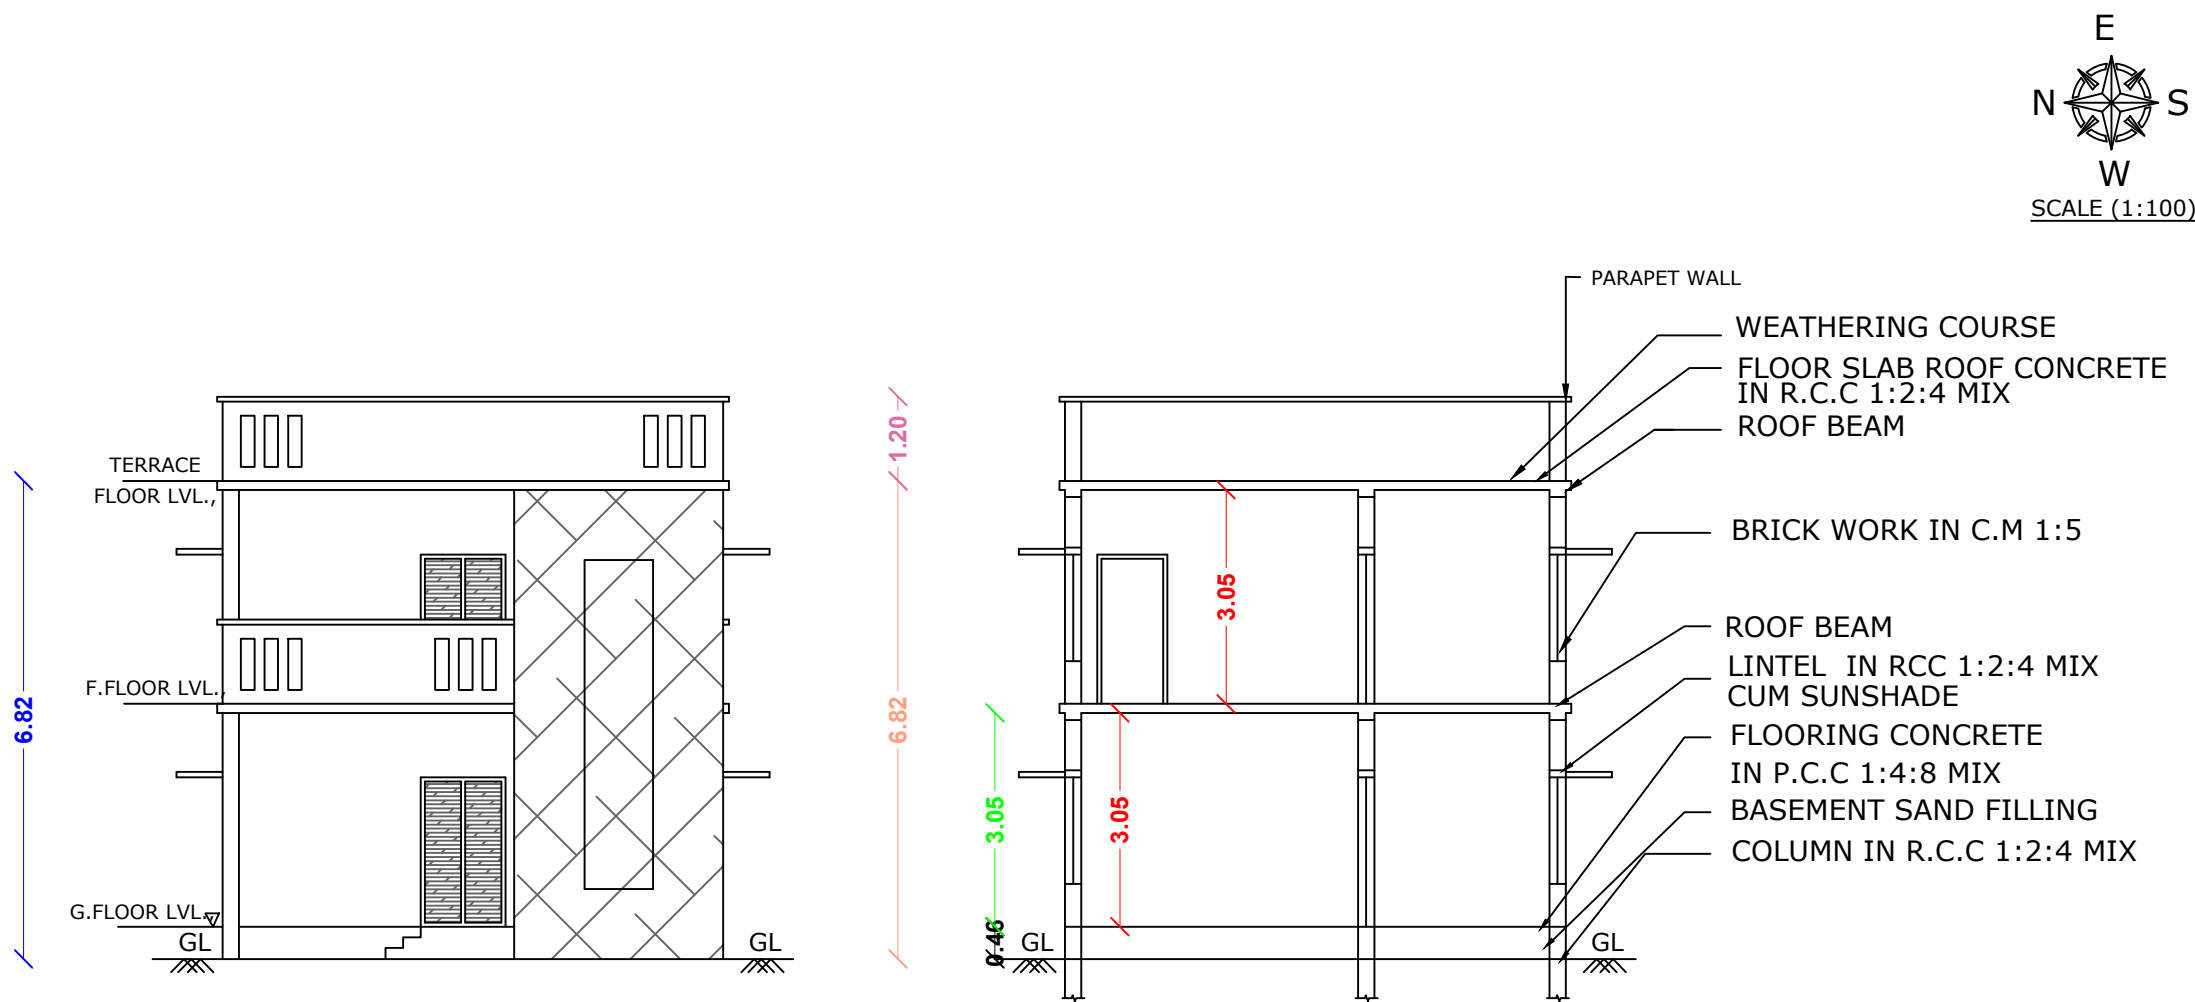

ELEVATION


CROSS SECTION ON "A-A"

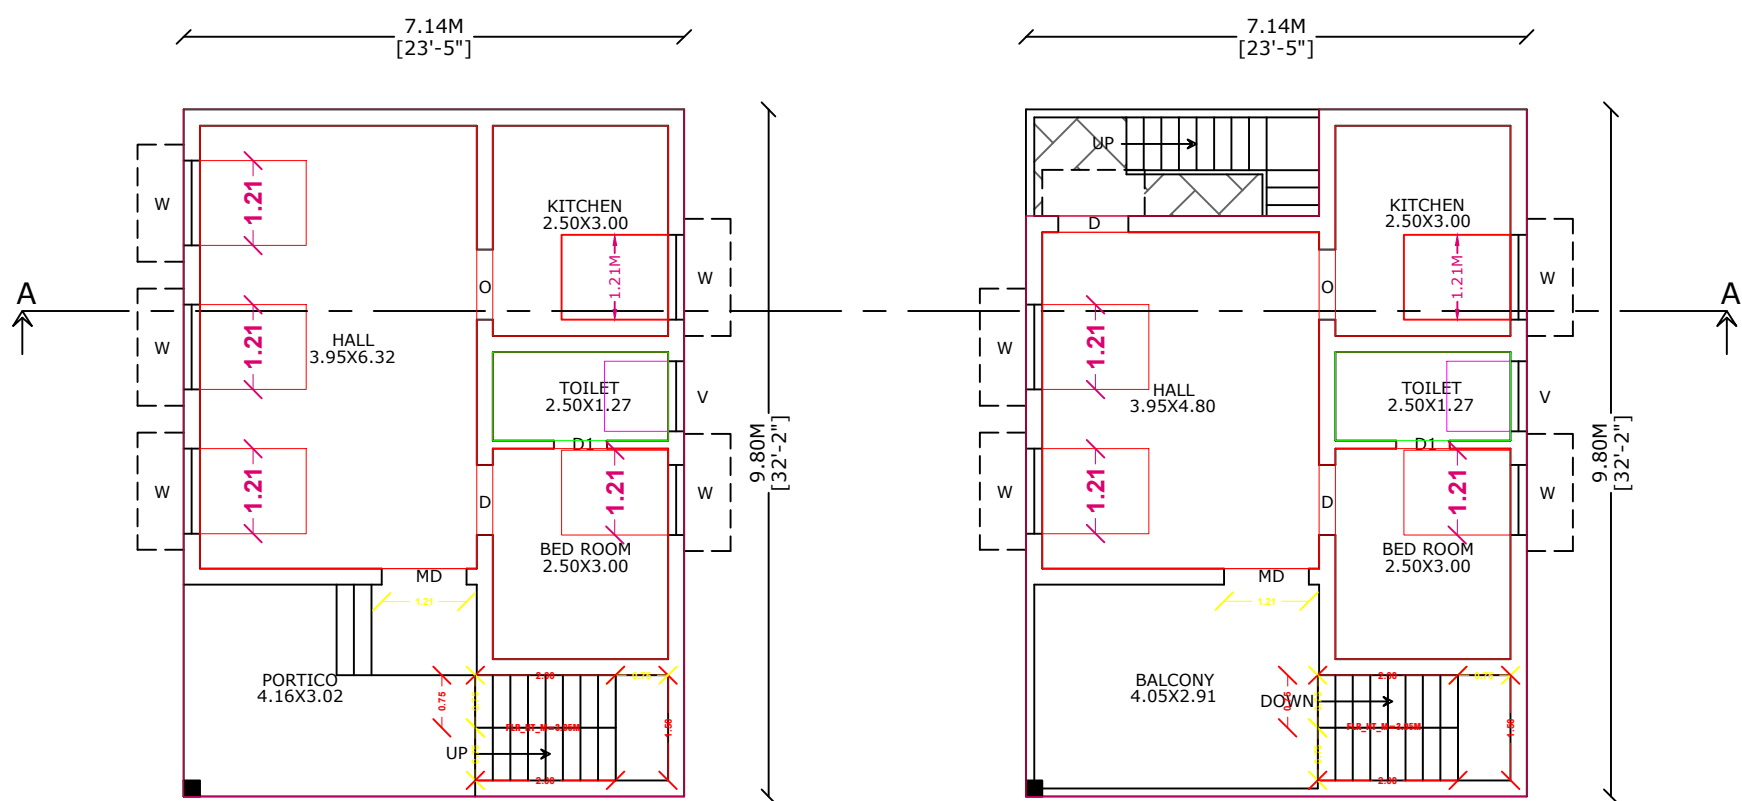

FLOOR - GROUND
PRO. GROUND FLOOR PLAN









FLOOR - FIRST & TERRACE
PRO. FIRST FLOOR PLAN

SITE PLAN:
SCALE (1:100)

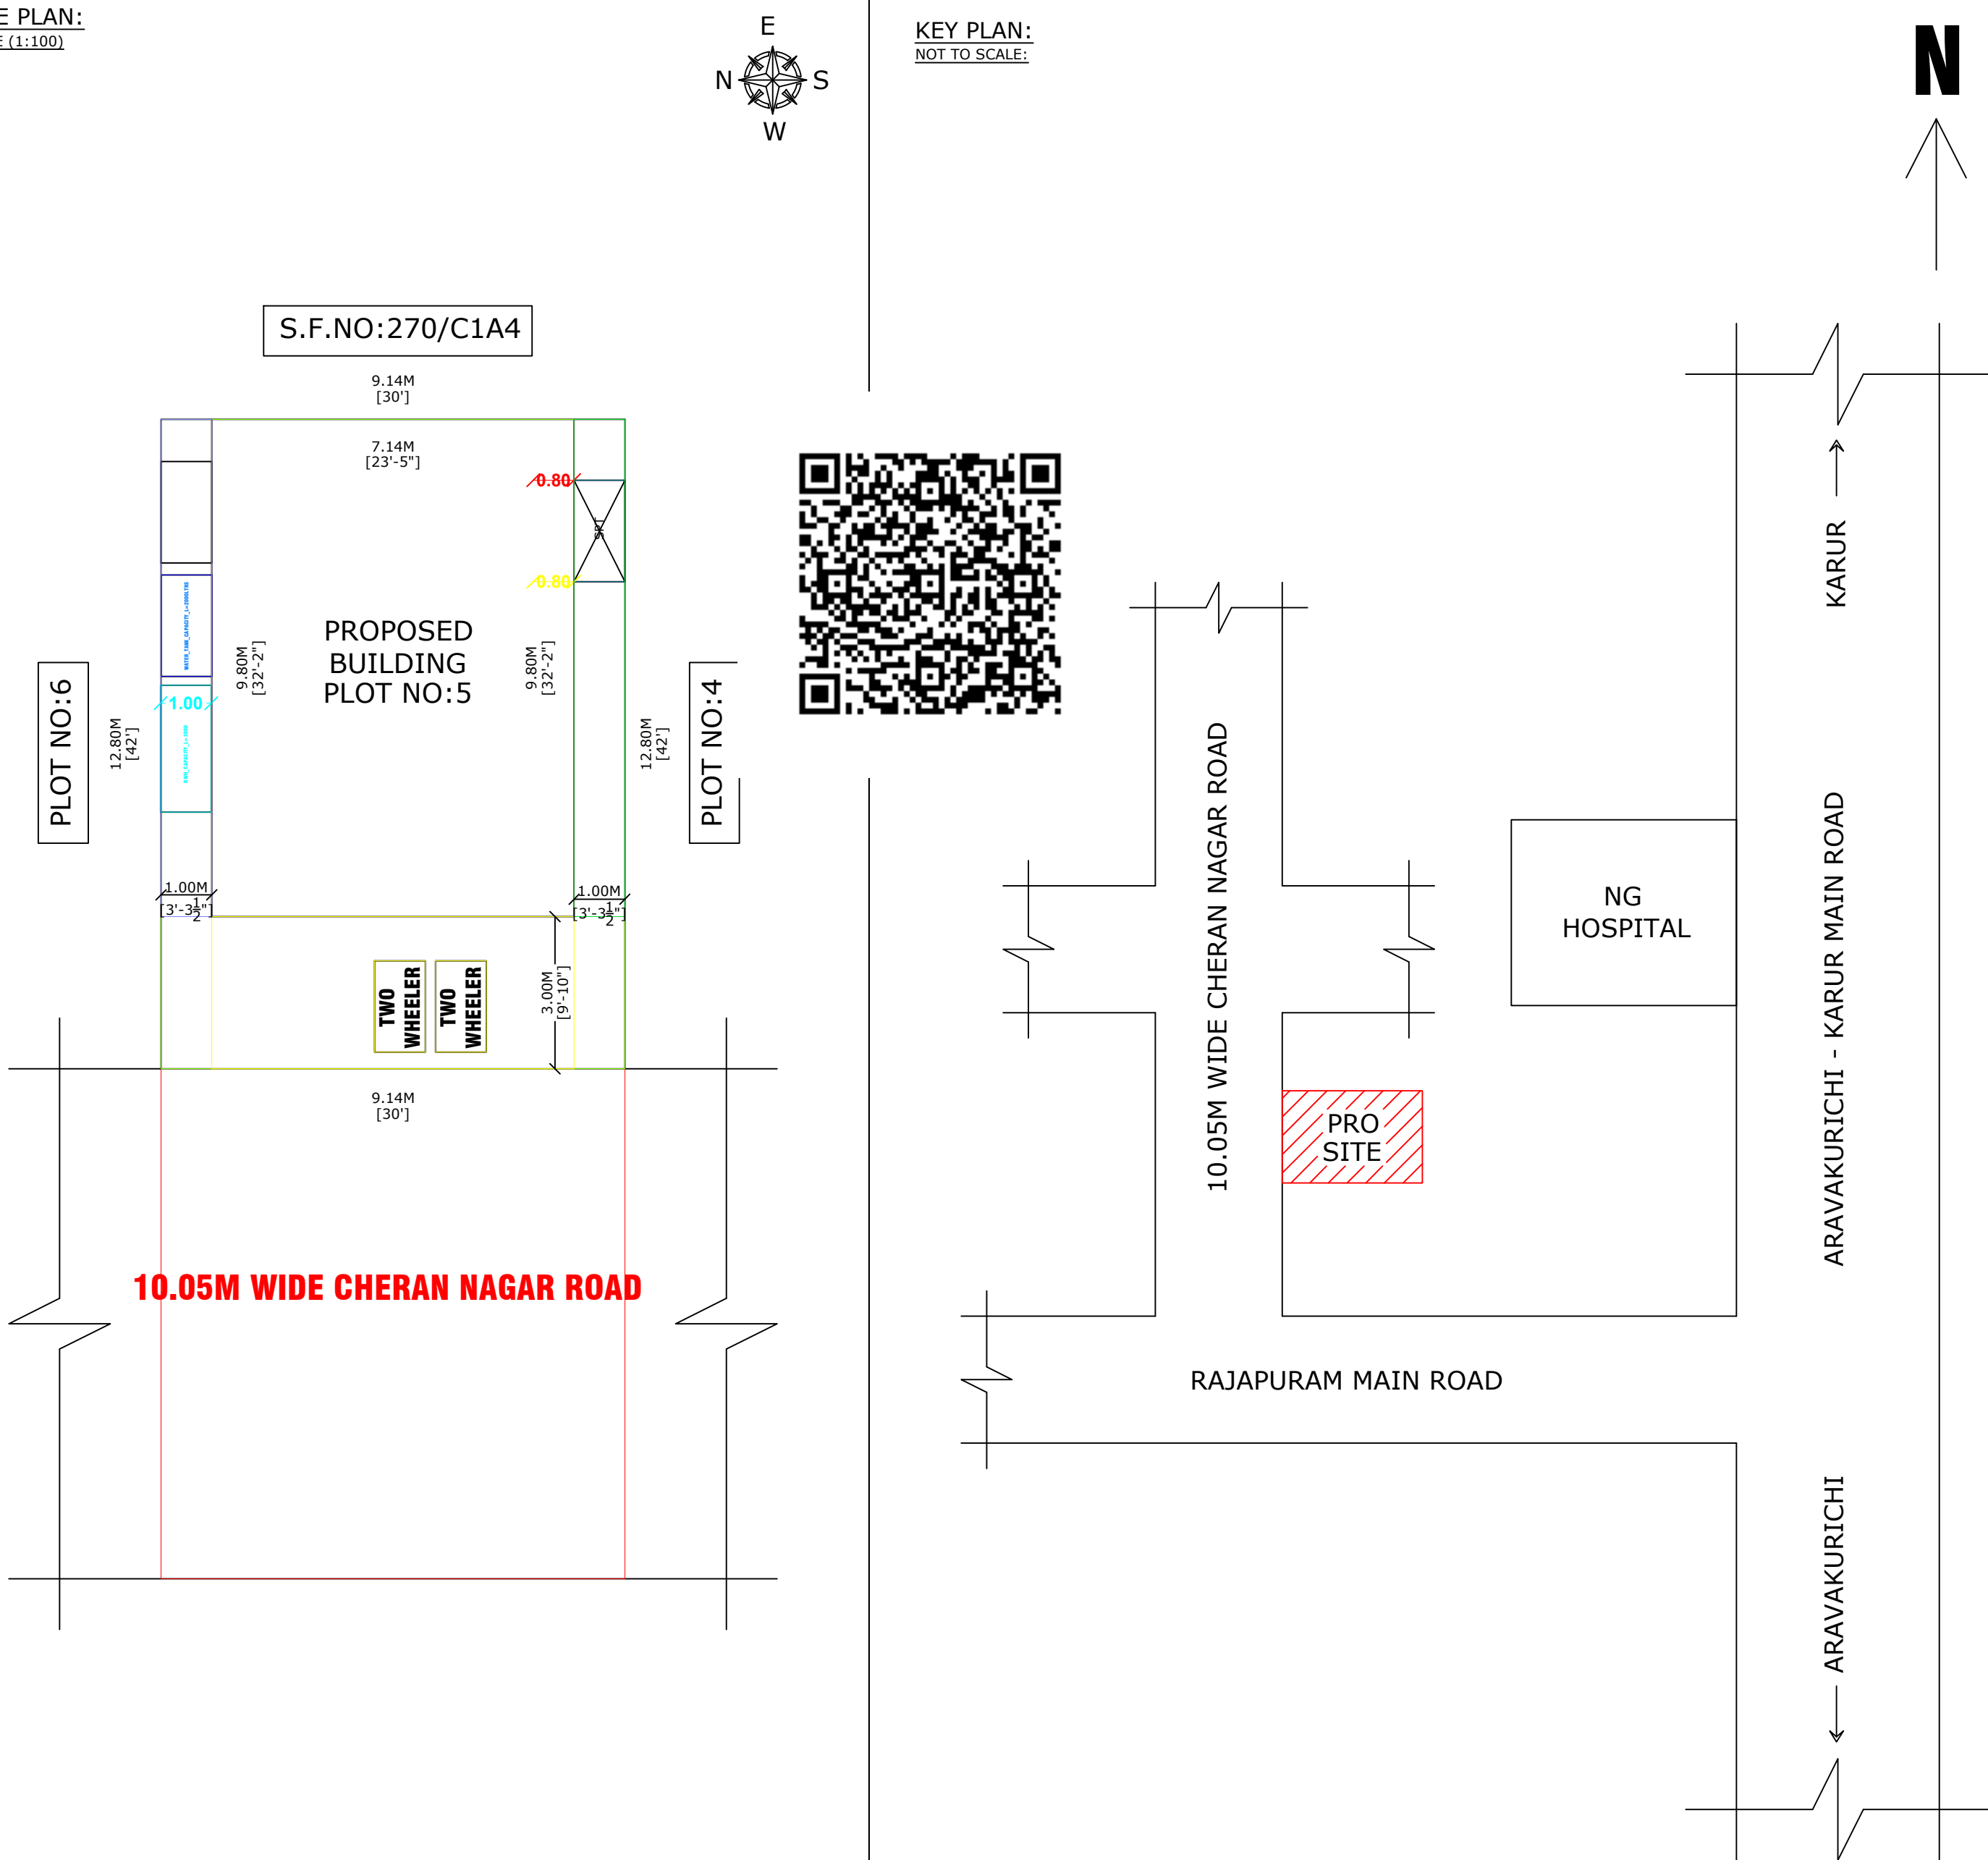

KEY PLAN:
NOT TO SCALE:

NOT TO SCALE

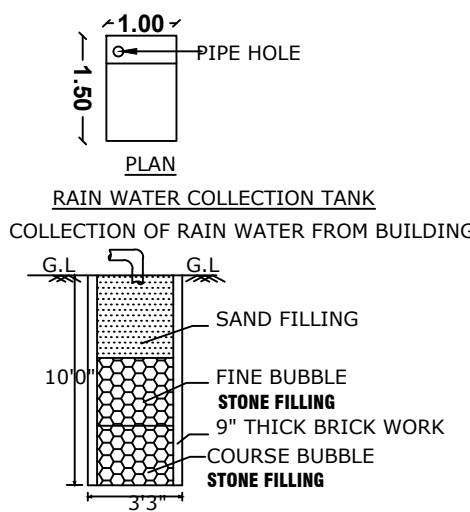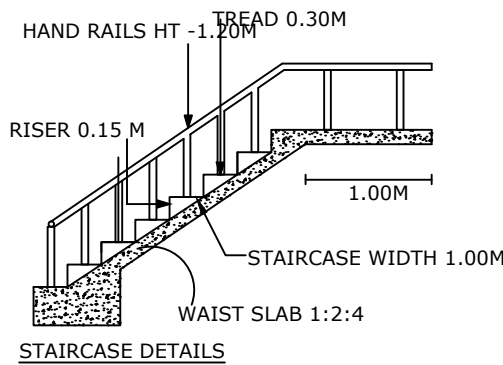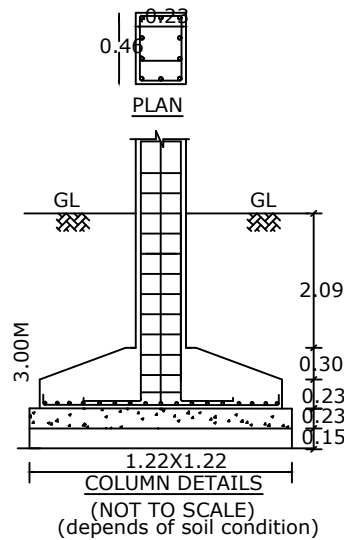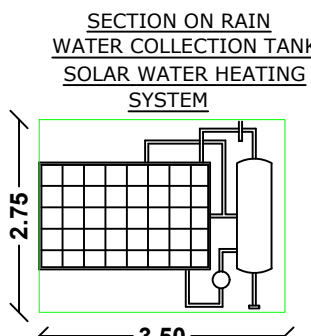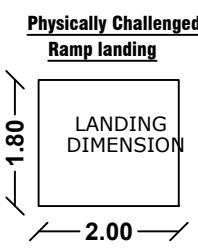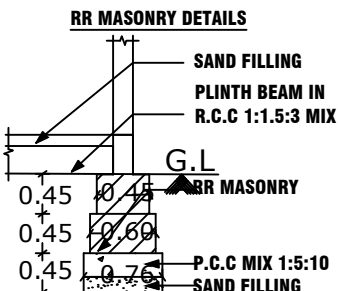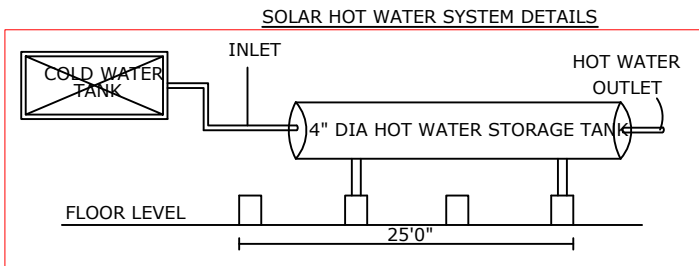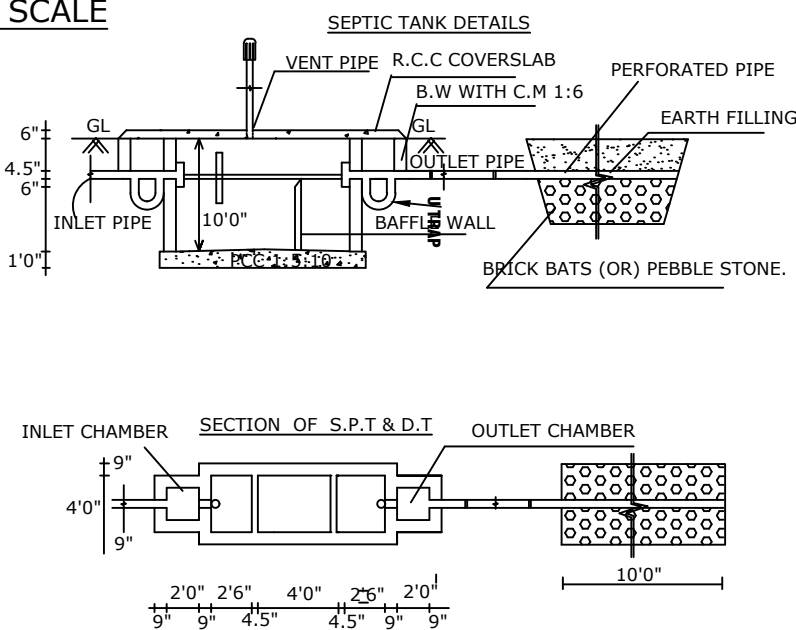

NAME OF THE OWNER :

Mr. D. DURAI, S/o. Mr. DHANRAJ.

NOTE :

1. L.P. GAS WILL BE USED FOR KITCHEN
2. BORE WELL WITH MOTAR, WATER TANK AND MUNICIPAL WATER SUPPLY WILL BE PROVIDED
3. SULLAGE WASTE FROM TOILET WILL BE CONNECTED INTO SEPTIC TANK.
4. RAIN WATER PERCOLATION BED 1.0m WIDE PROVIDED AS PER GO (MS) NO: 138 DATED 11-02-02.
5. RAIN WATER TAKEN TO THE BORE WELL THROUGH 150MM DIA PIPES
6. SOLAR WATER HEATER WILL BE PROVIDED.
7. ALL DIMENSIONS ARE IN METRE.
8. AT KITCHEN EXHAUST FAN TO BE PROVIDED.

REGISTERED ENGINEER :

Br. R. KAMATCHI, DCE.,
Licensed Building Surveyor,
Civil Engineer AND Building Contractor,
Vastu Consultant,
ARAVAKURICHI, Cell: 90033 83912.