



NAME OF THE OWNER : Mrs. J.KALAISELVI, D/o. Mr. JAYARAJ.

APPROVAL AUTHORITY:

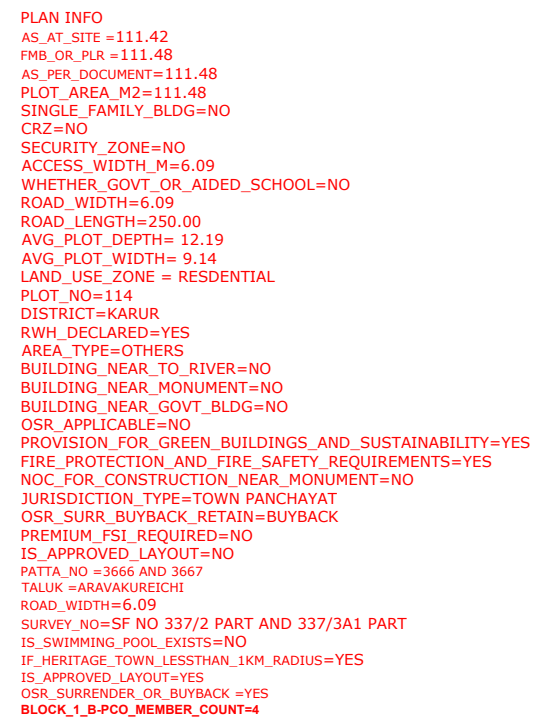

FLOOR - TERRACE
PRO. TERRACE FLOOR PLAN

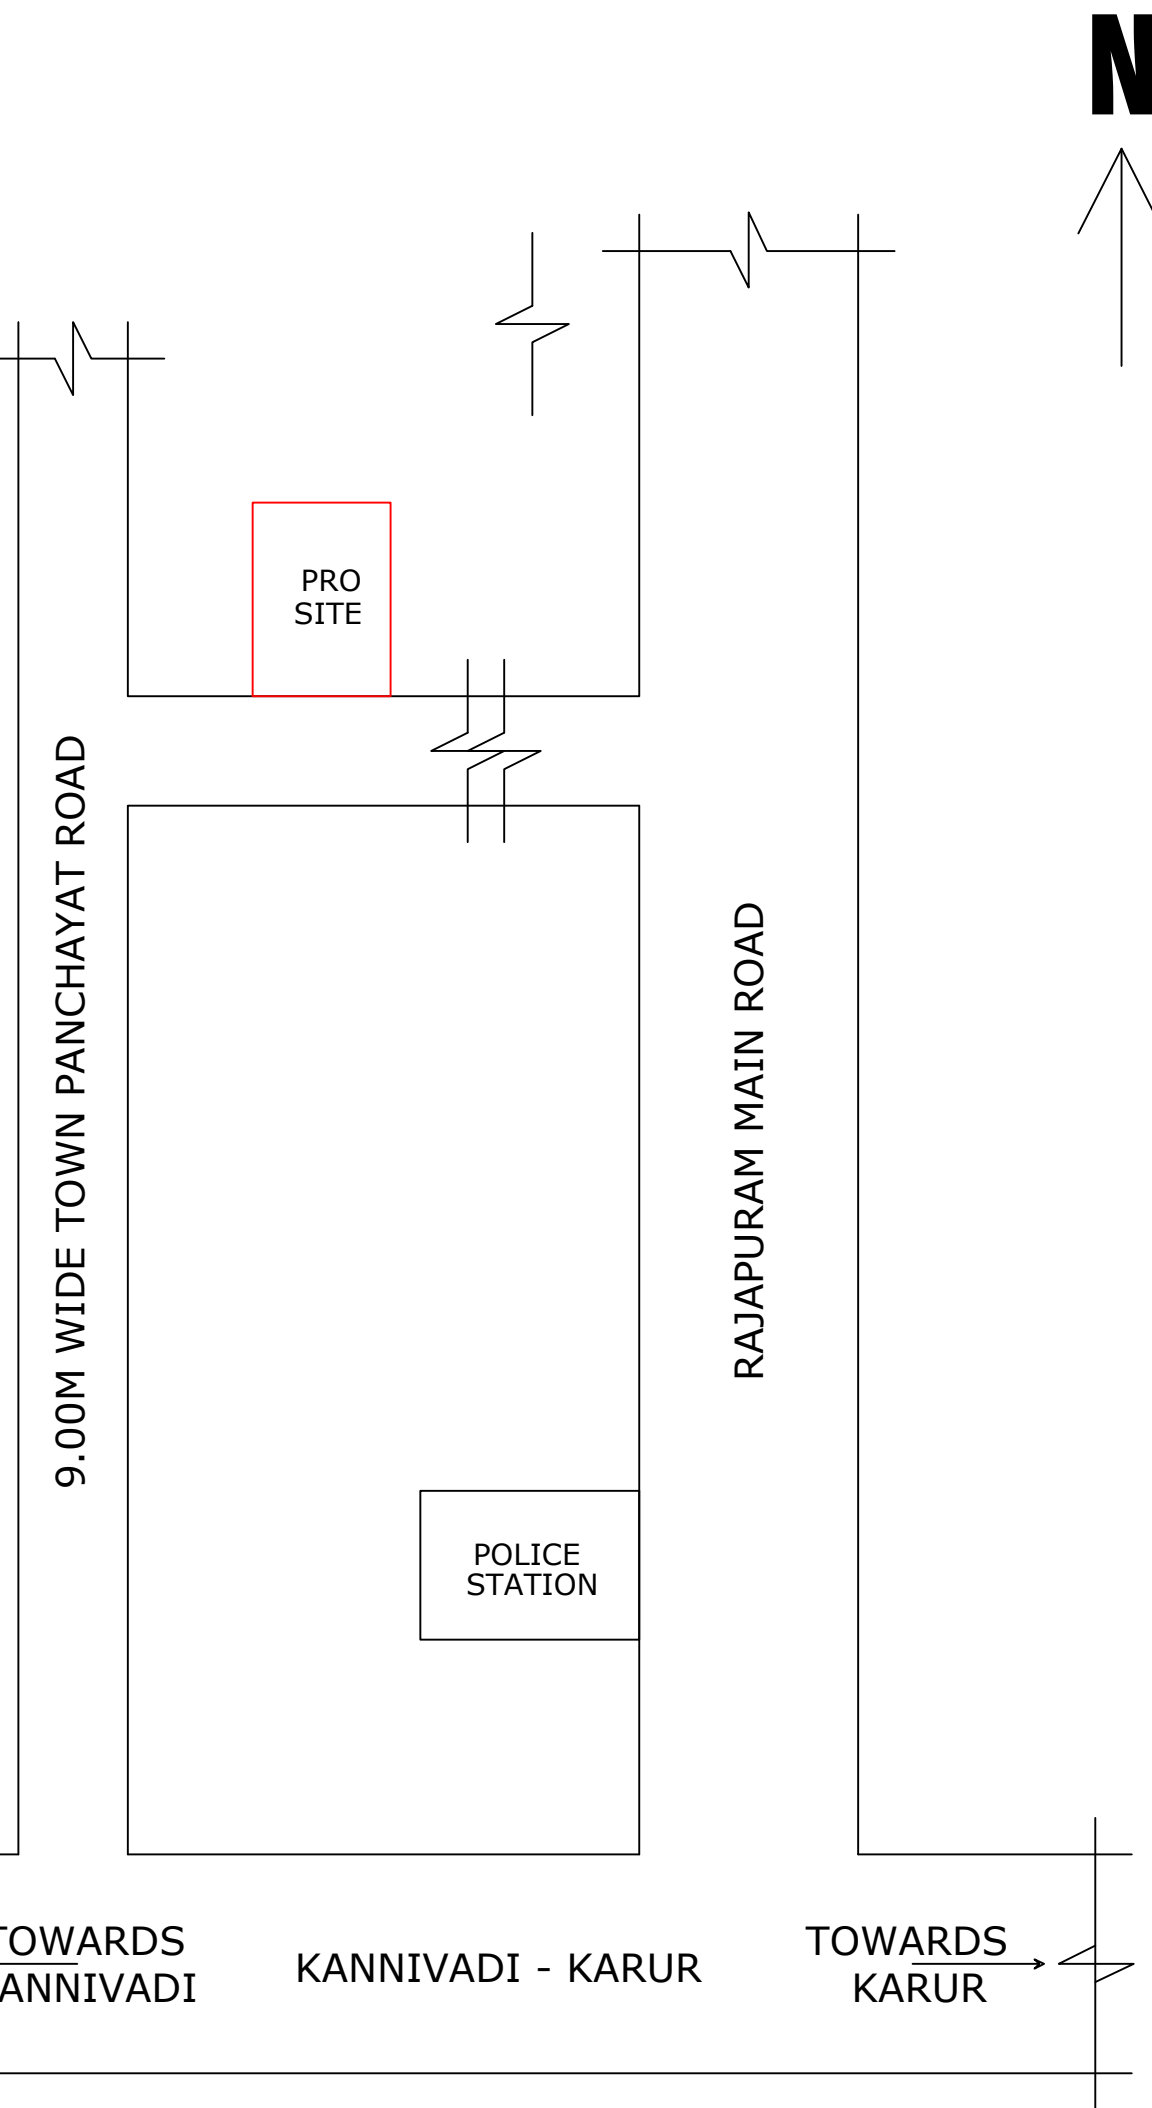

COLORS INDEX:

EXISTING ROAD SHOWN IN	-	
BOUNDARY SHOWN IN	-	
PRO.BUILDING SHOWN IN	-	
RAIN WATER COLLECTION TANK	-	

NAME OF THE OWNER :

Mrs. J.KALAISELVI, D/o. Mr. JAYARAJ.

NOTE :

1. L.P. GAS WILL BE USED FOR KITCHEN
2. BORE WELL WITH MOTAR, WATER TANK AND MUNICIPAL WATER SUPPLY WILL BE PROVIDED
3. SULLAGE WASTE FROM TOILET WILL BE CONNECTED INTO SEPTIC TANK.
4. RAIN WATER PERCOLATION BED 1.0m WIDE PROVIDED AS PER GO (MS) NO: 138 DATED 11-02-02.
5. RAIN WATER TAKEN TO THE BORE WELL THROUGH 150MM DIA PIPES
6. SOLAR WATER HEATER WILL BE PROVIDED.
7. ALL DIMENSIONS ARE IN METRE.
8. AT KITCHEN EXHAUST FAN TO BE PROVIDED.

REGISTERED ENGINEER :


Er.R.KAMATCHI, DCE.,
Licensed Building Surveyor,
Civil Engineer And Building Contractor,
 Vastu Consultant,
ARAVAKURICHI, Cell: 90033 83912.

