
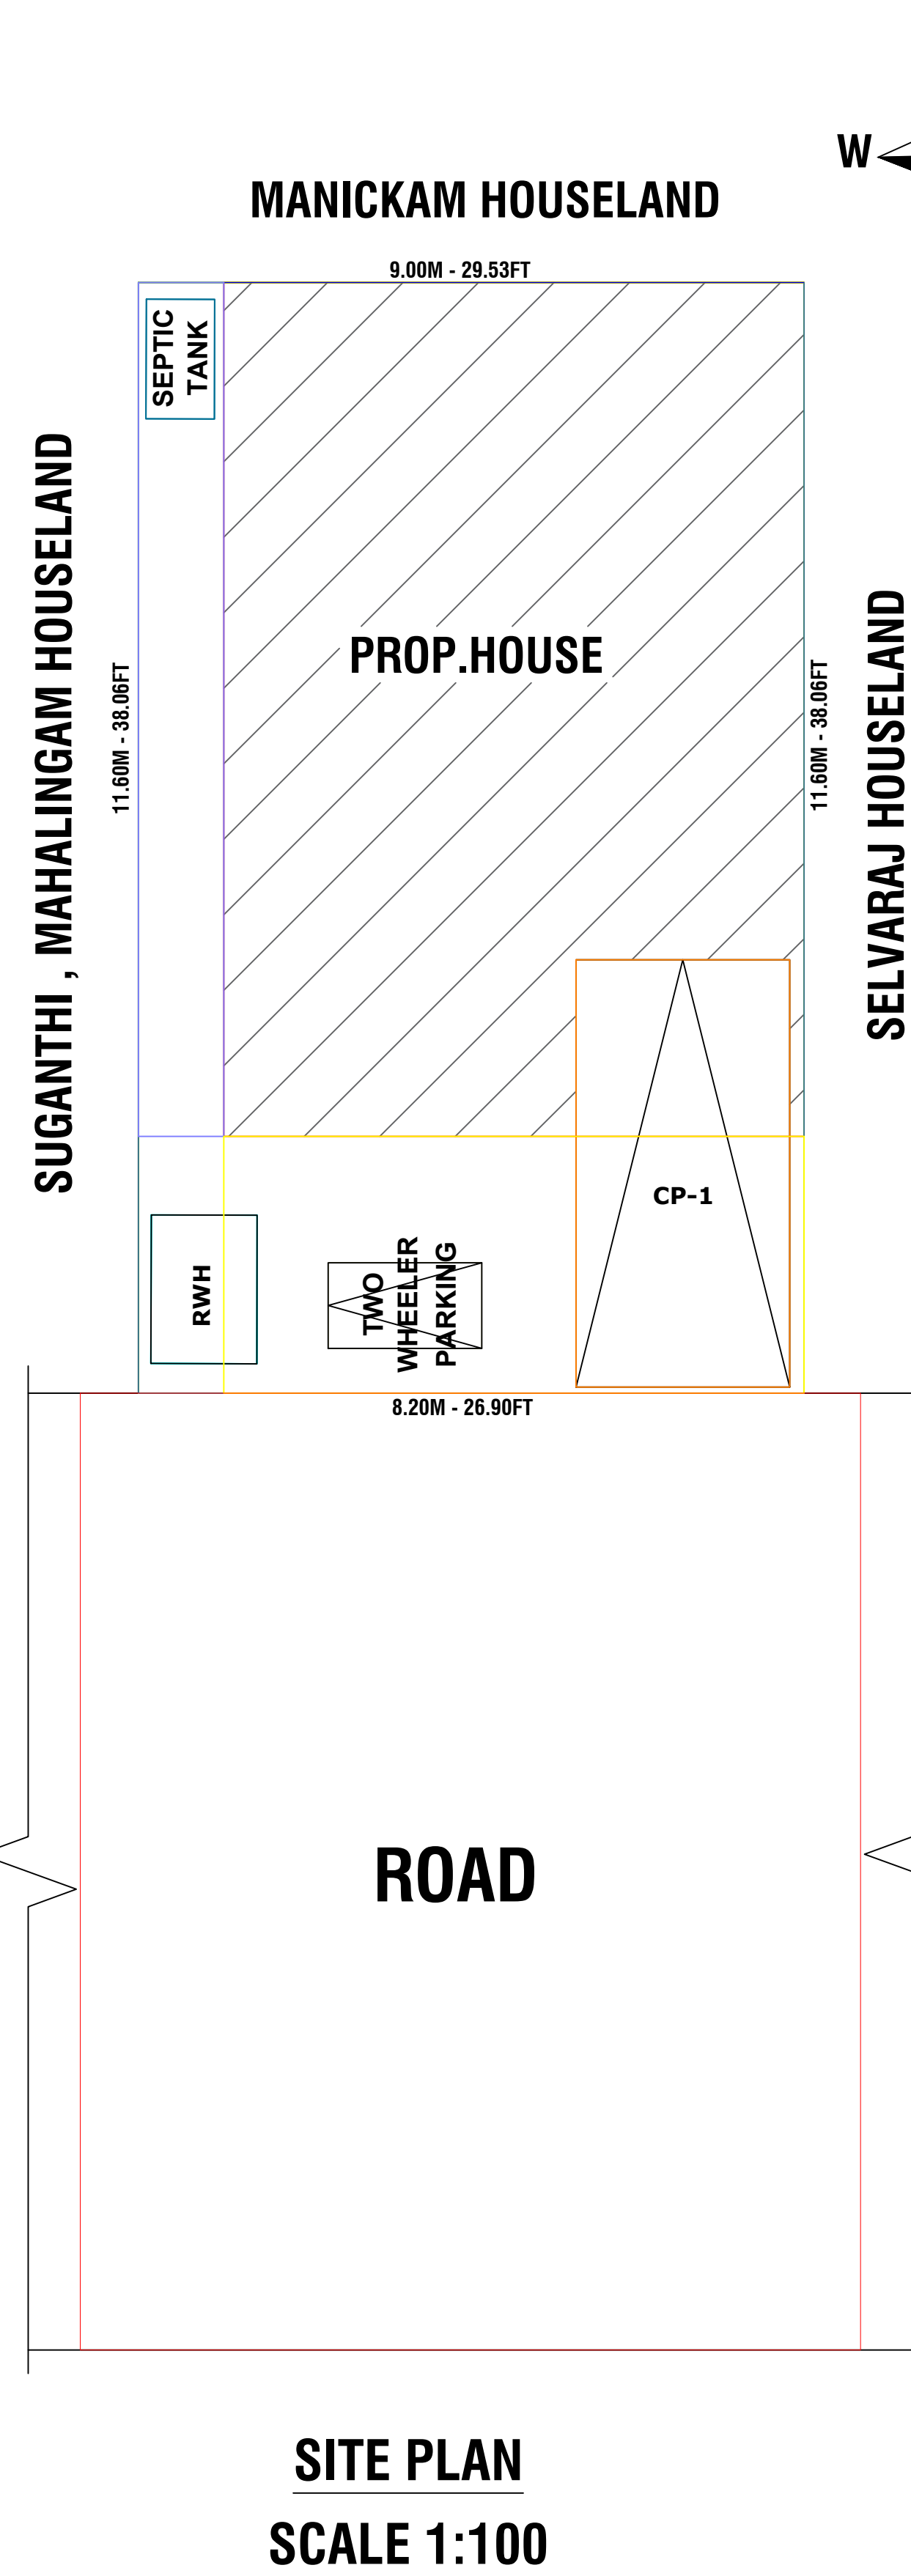
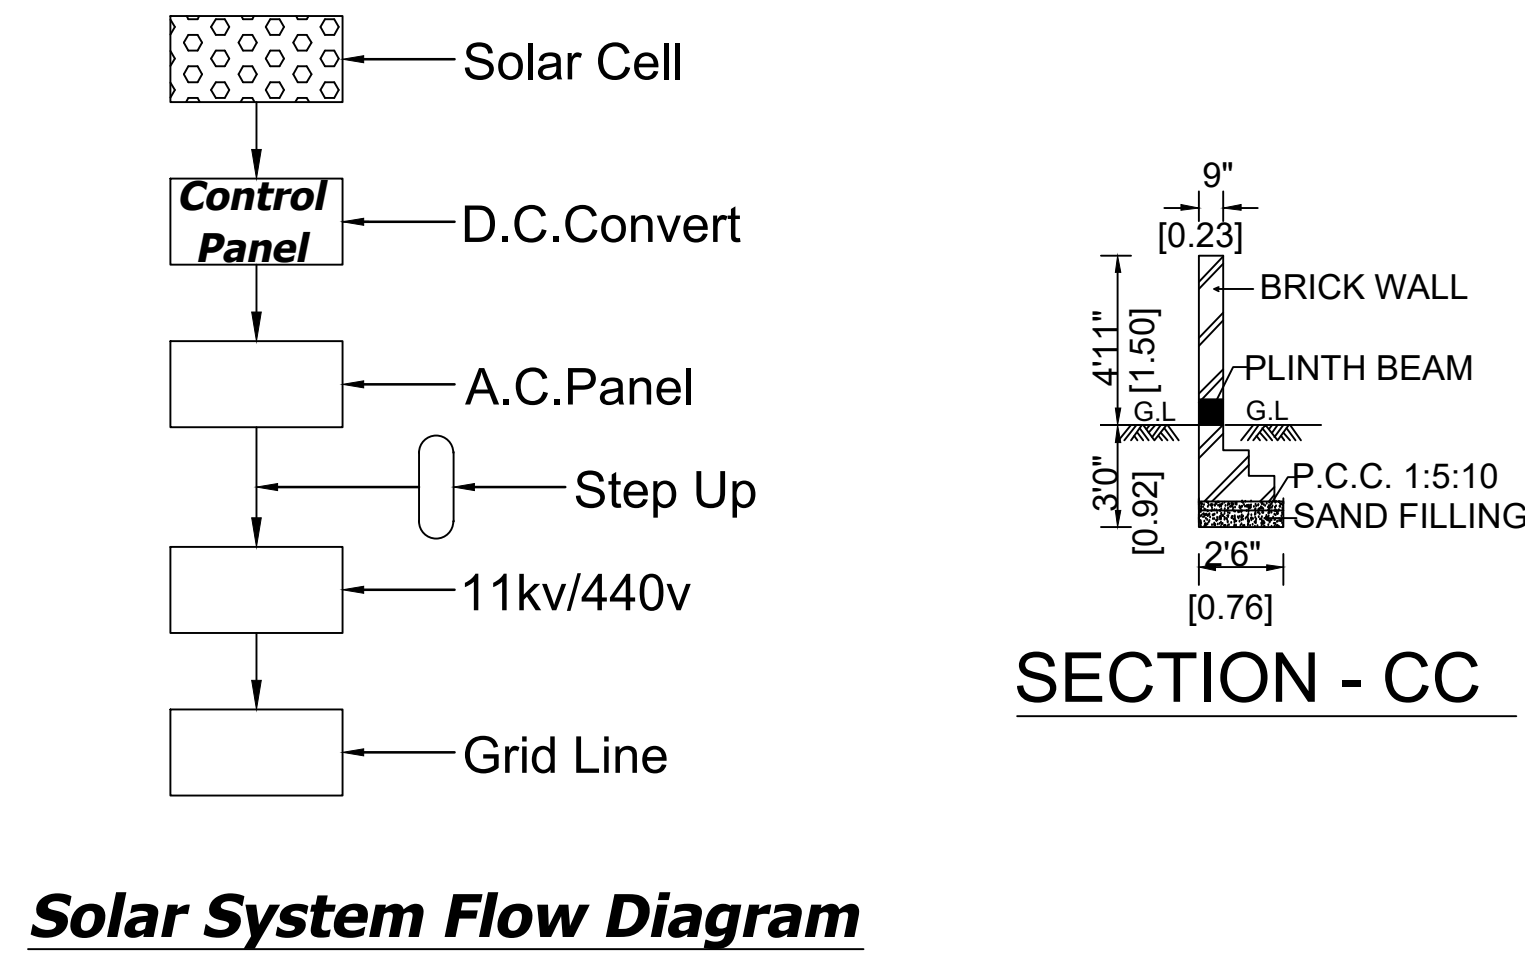
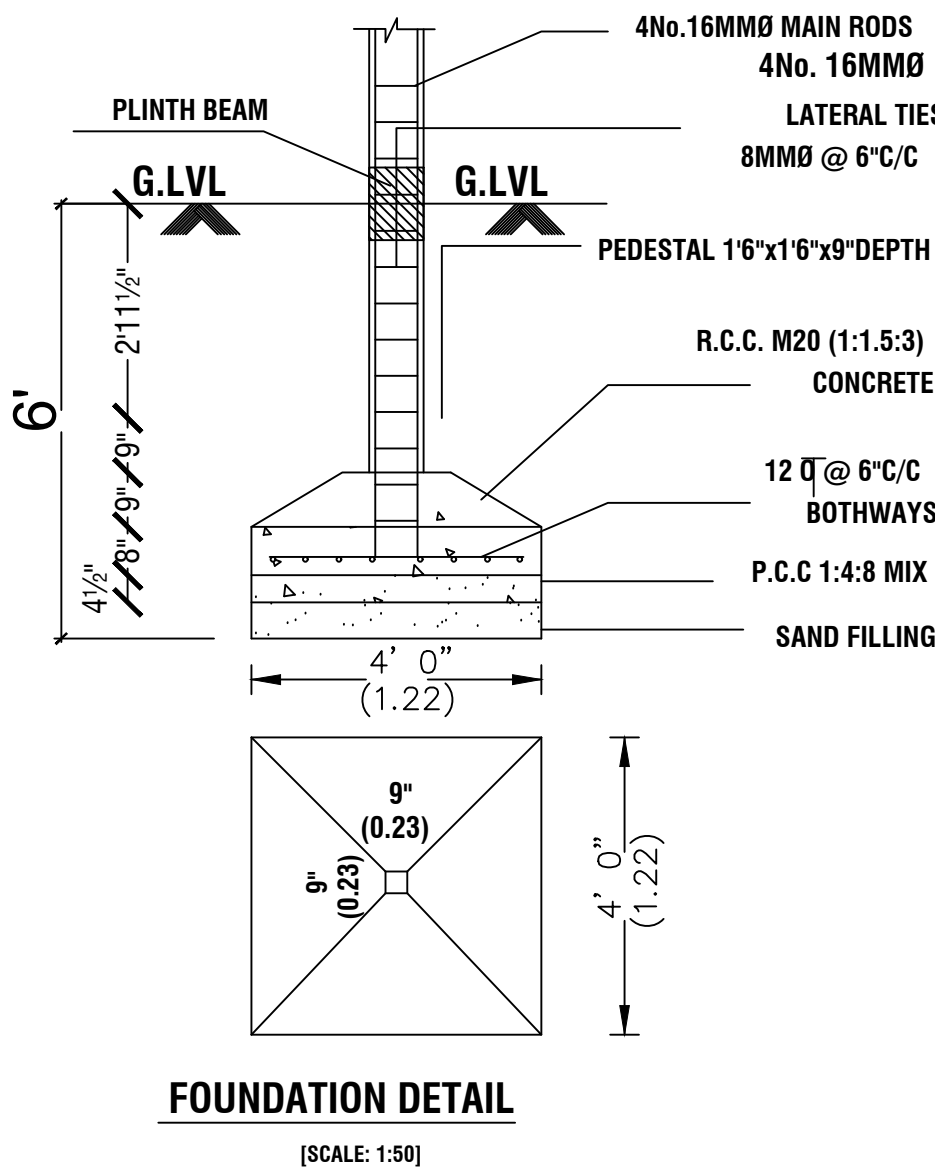
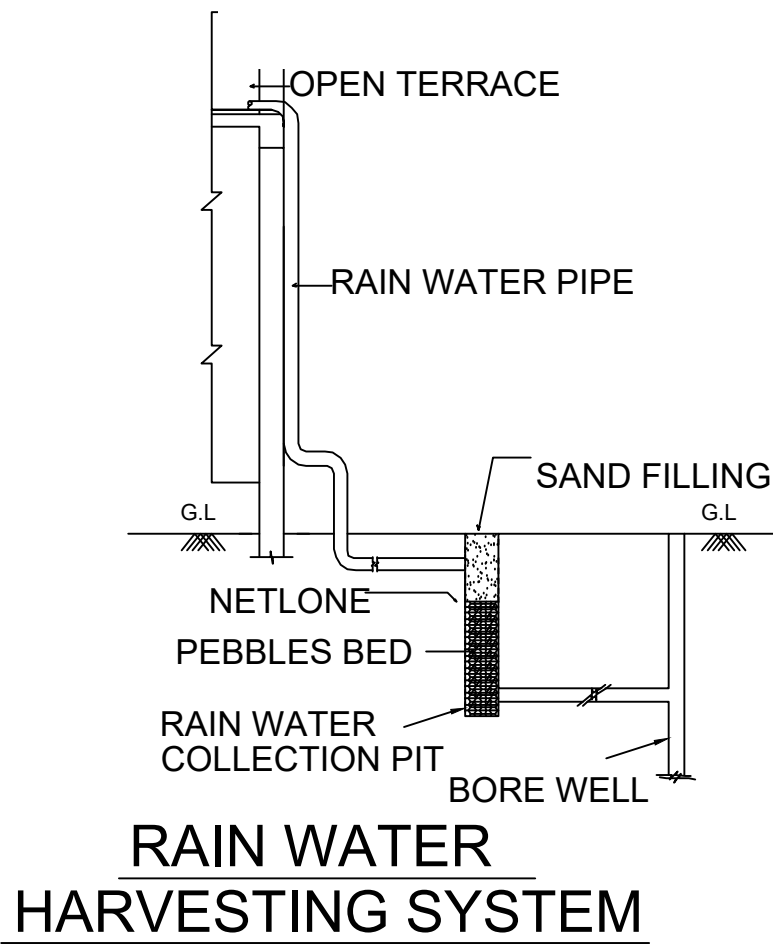
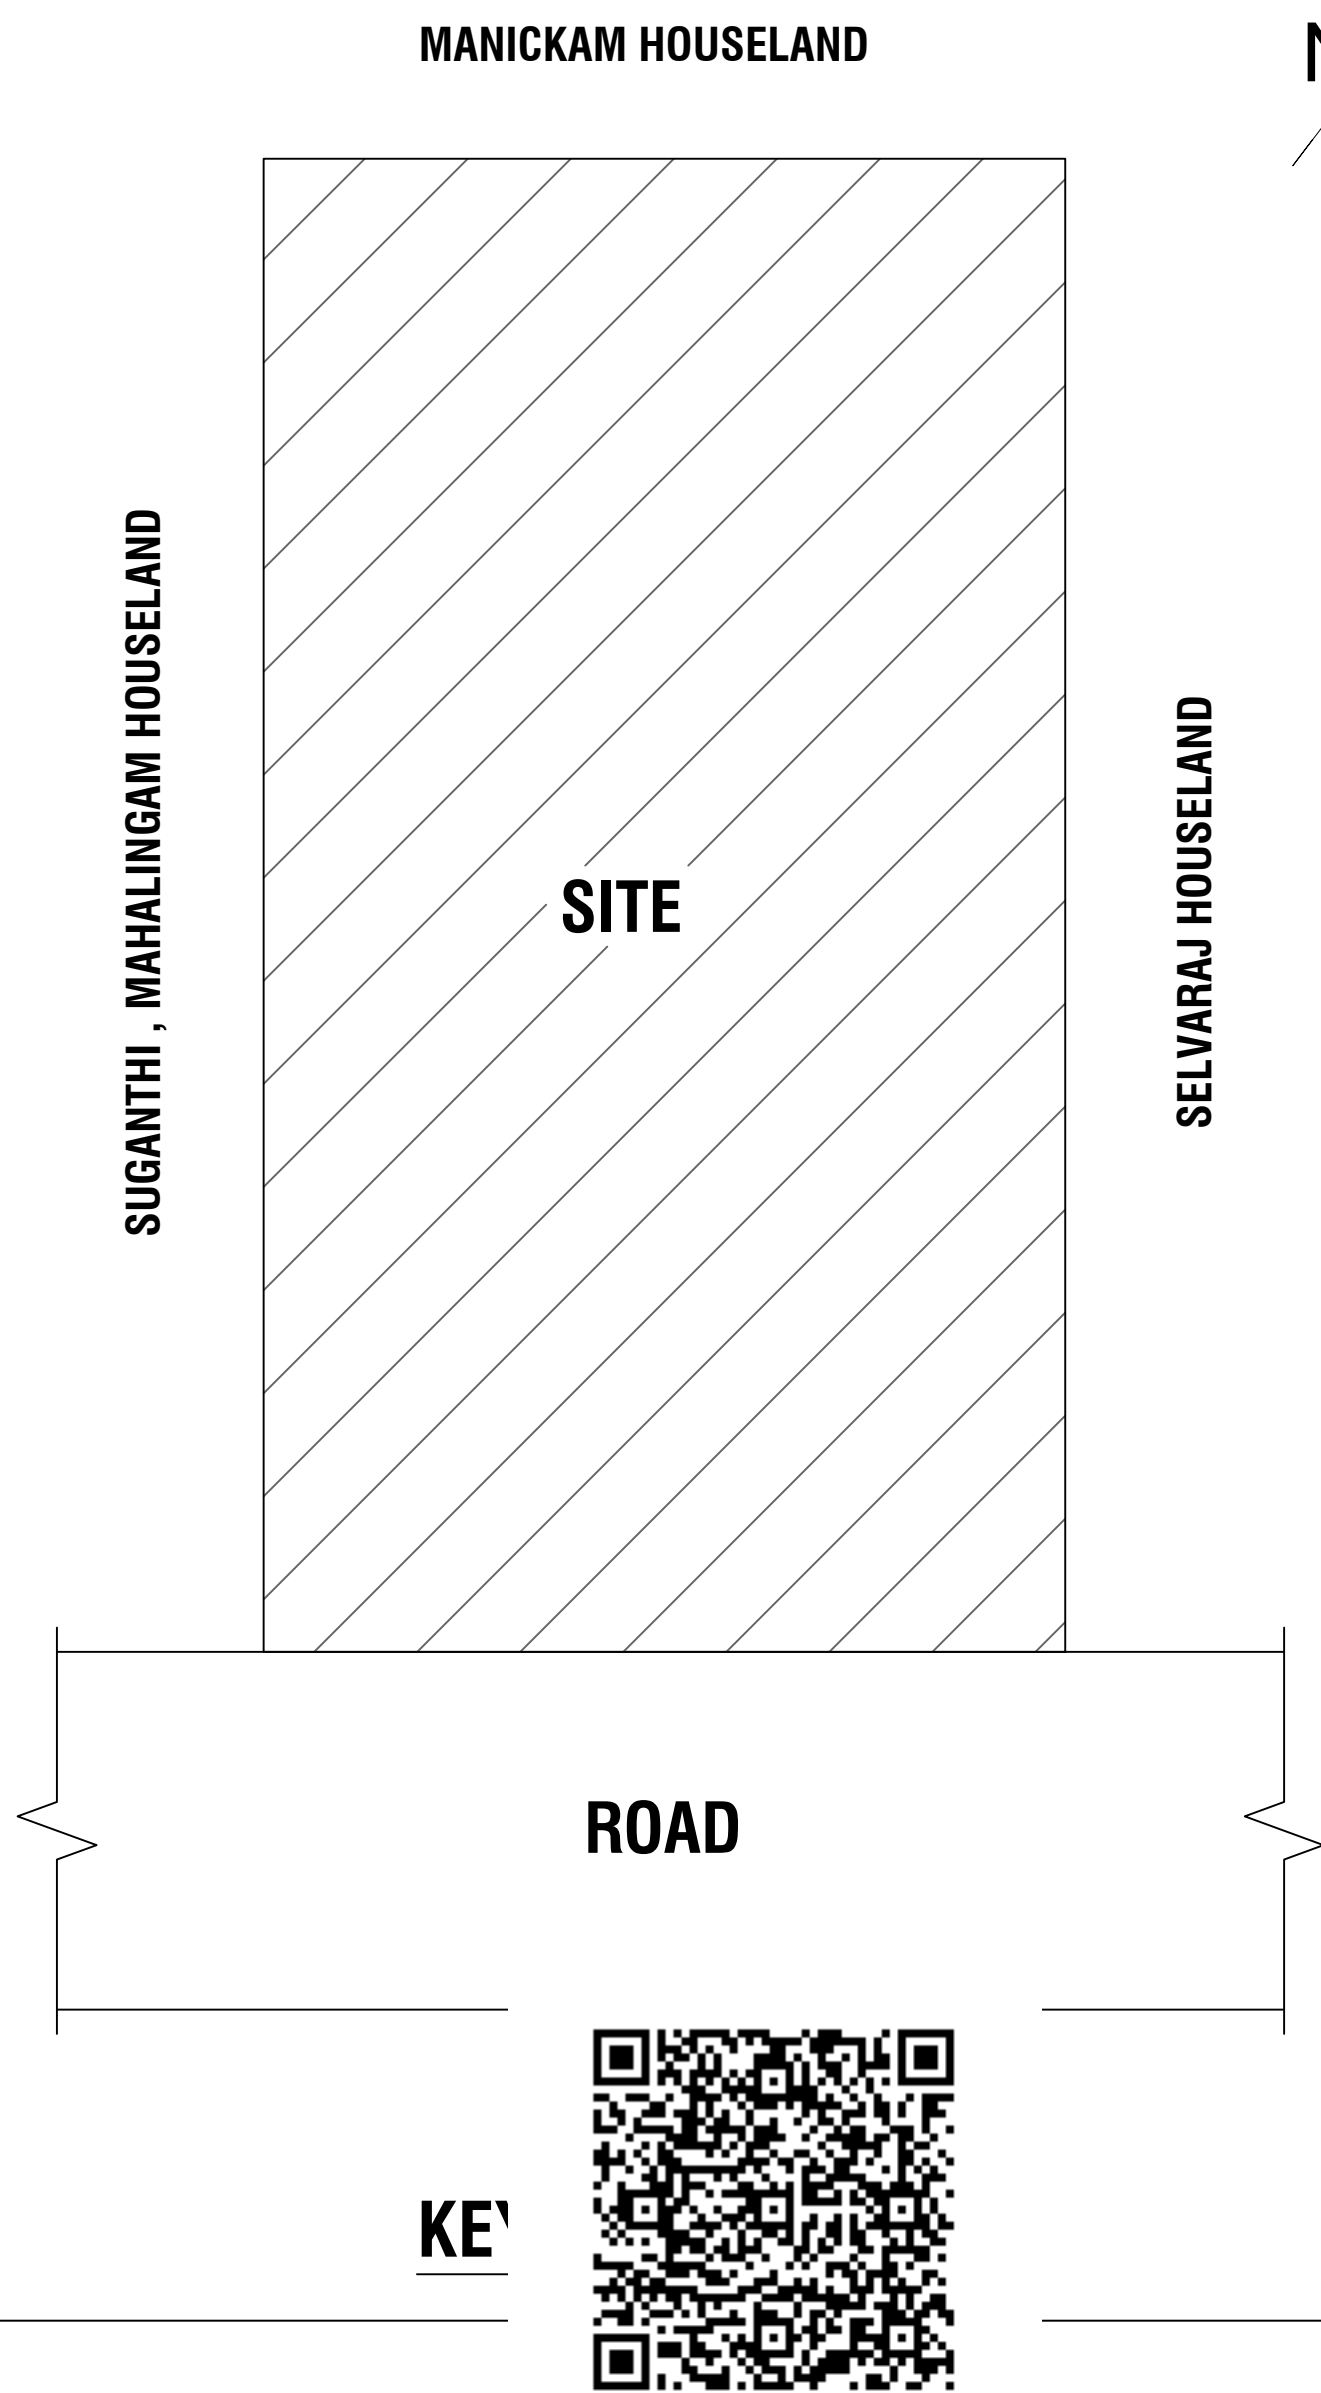
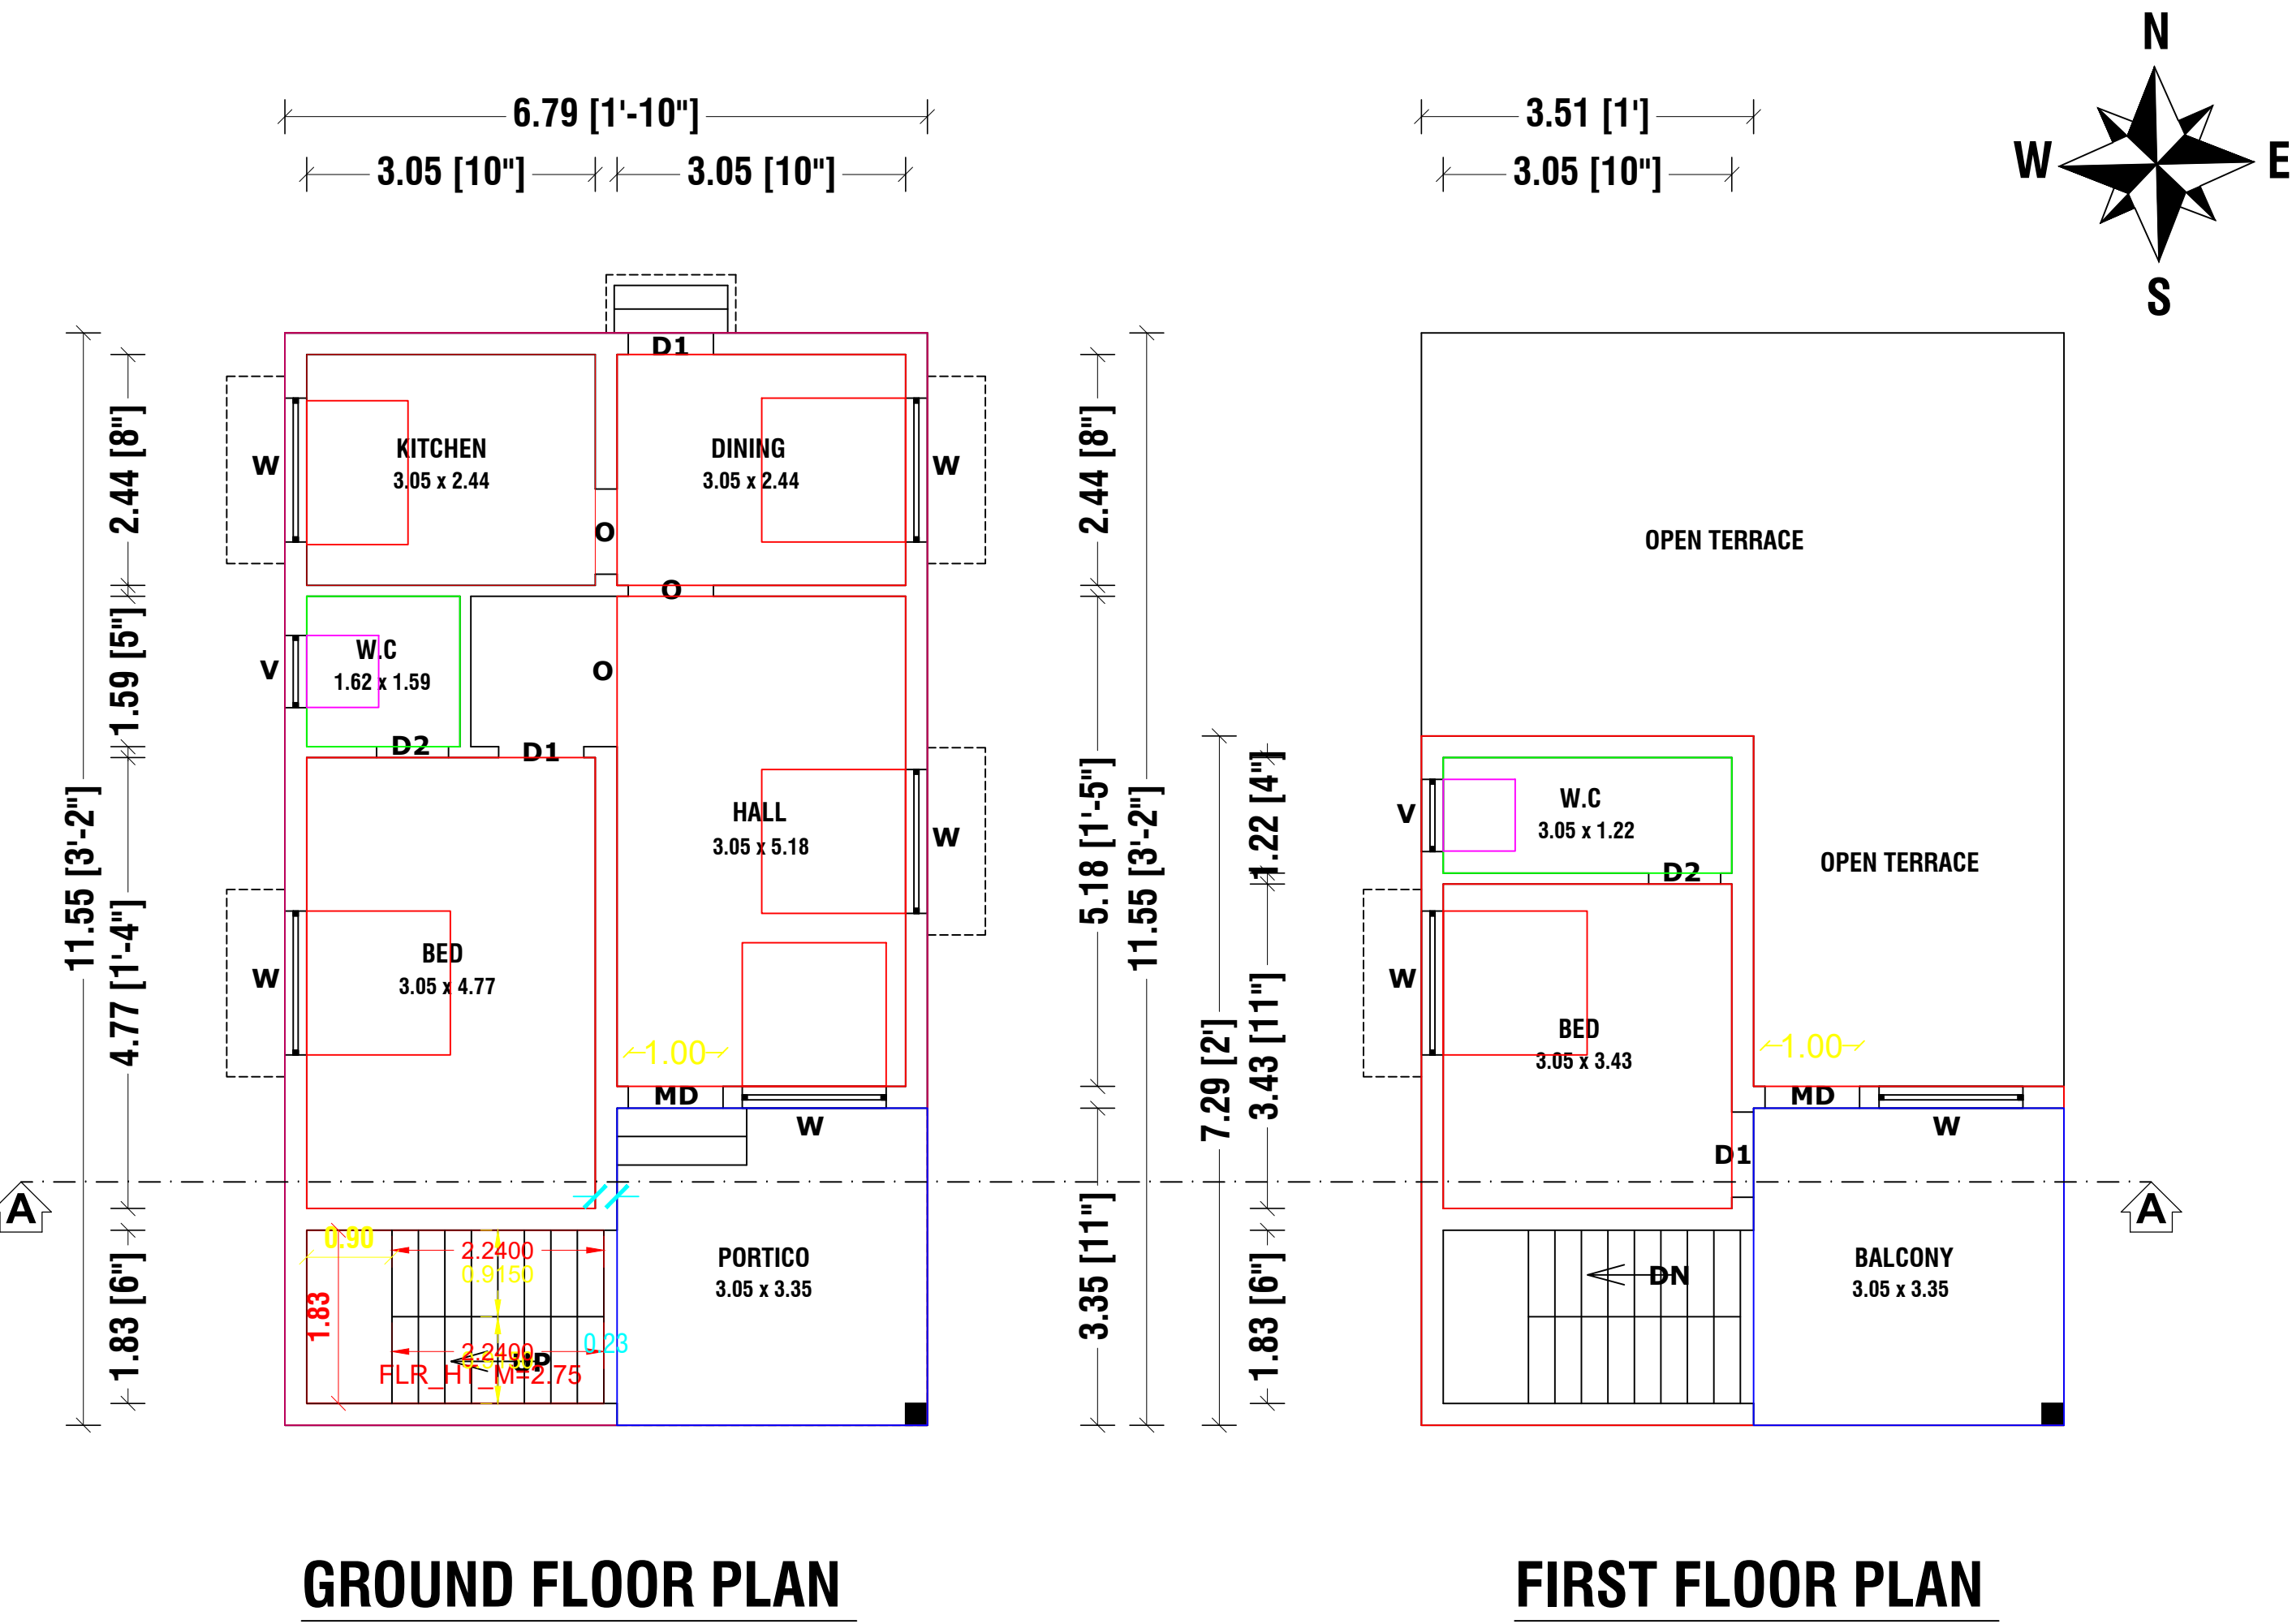
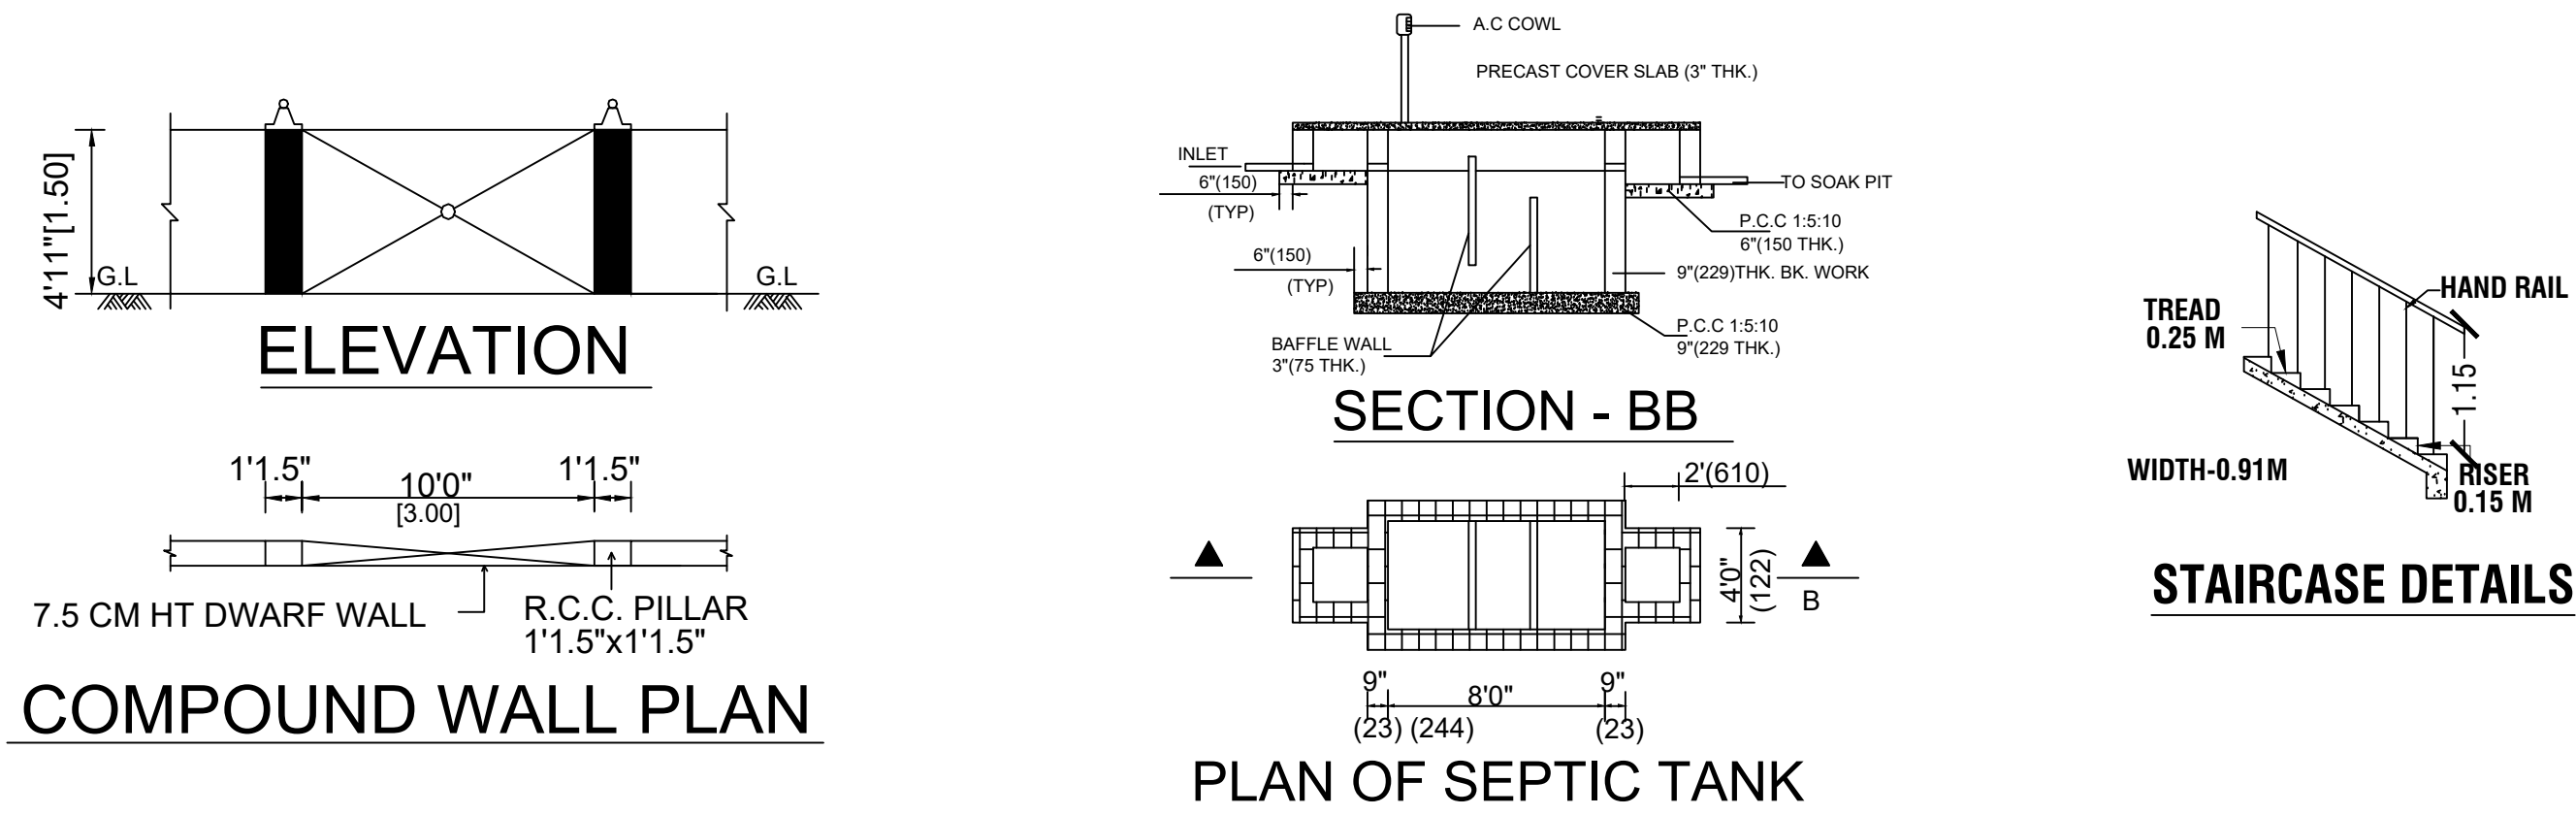


PLAN SHOWING THE PROPOSED CONSTRUCTION OF GROUND FLOOR AND FIRST FLOOR RCC ROOF HOUSE BUILDING IN S.NO: (NATHAM)542 / 13A ,(OLD) 542 / 3, KUDITHERU , KOVAKULAM , SOUTH KRISHNARAYAPURAM , KRISHNARAYAPURAM TOWN PANCHAYAT AND TALUK , KARUR DISTRICT.

NAME OF APPLICANT :- Mr.A.VINOTHKUMAR , S/O.Mr.ANBALAGAN.

OFFICE USE:

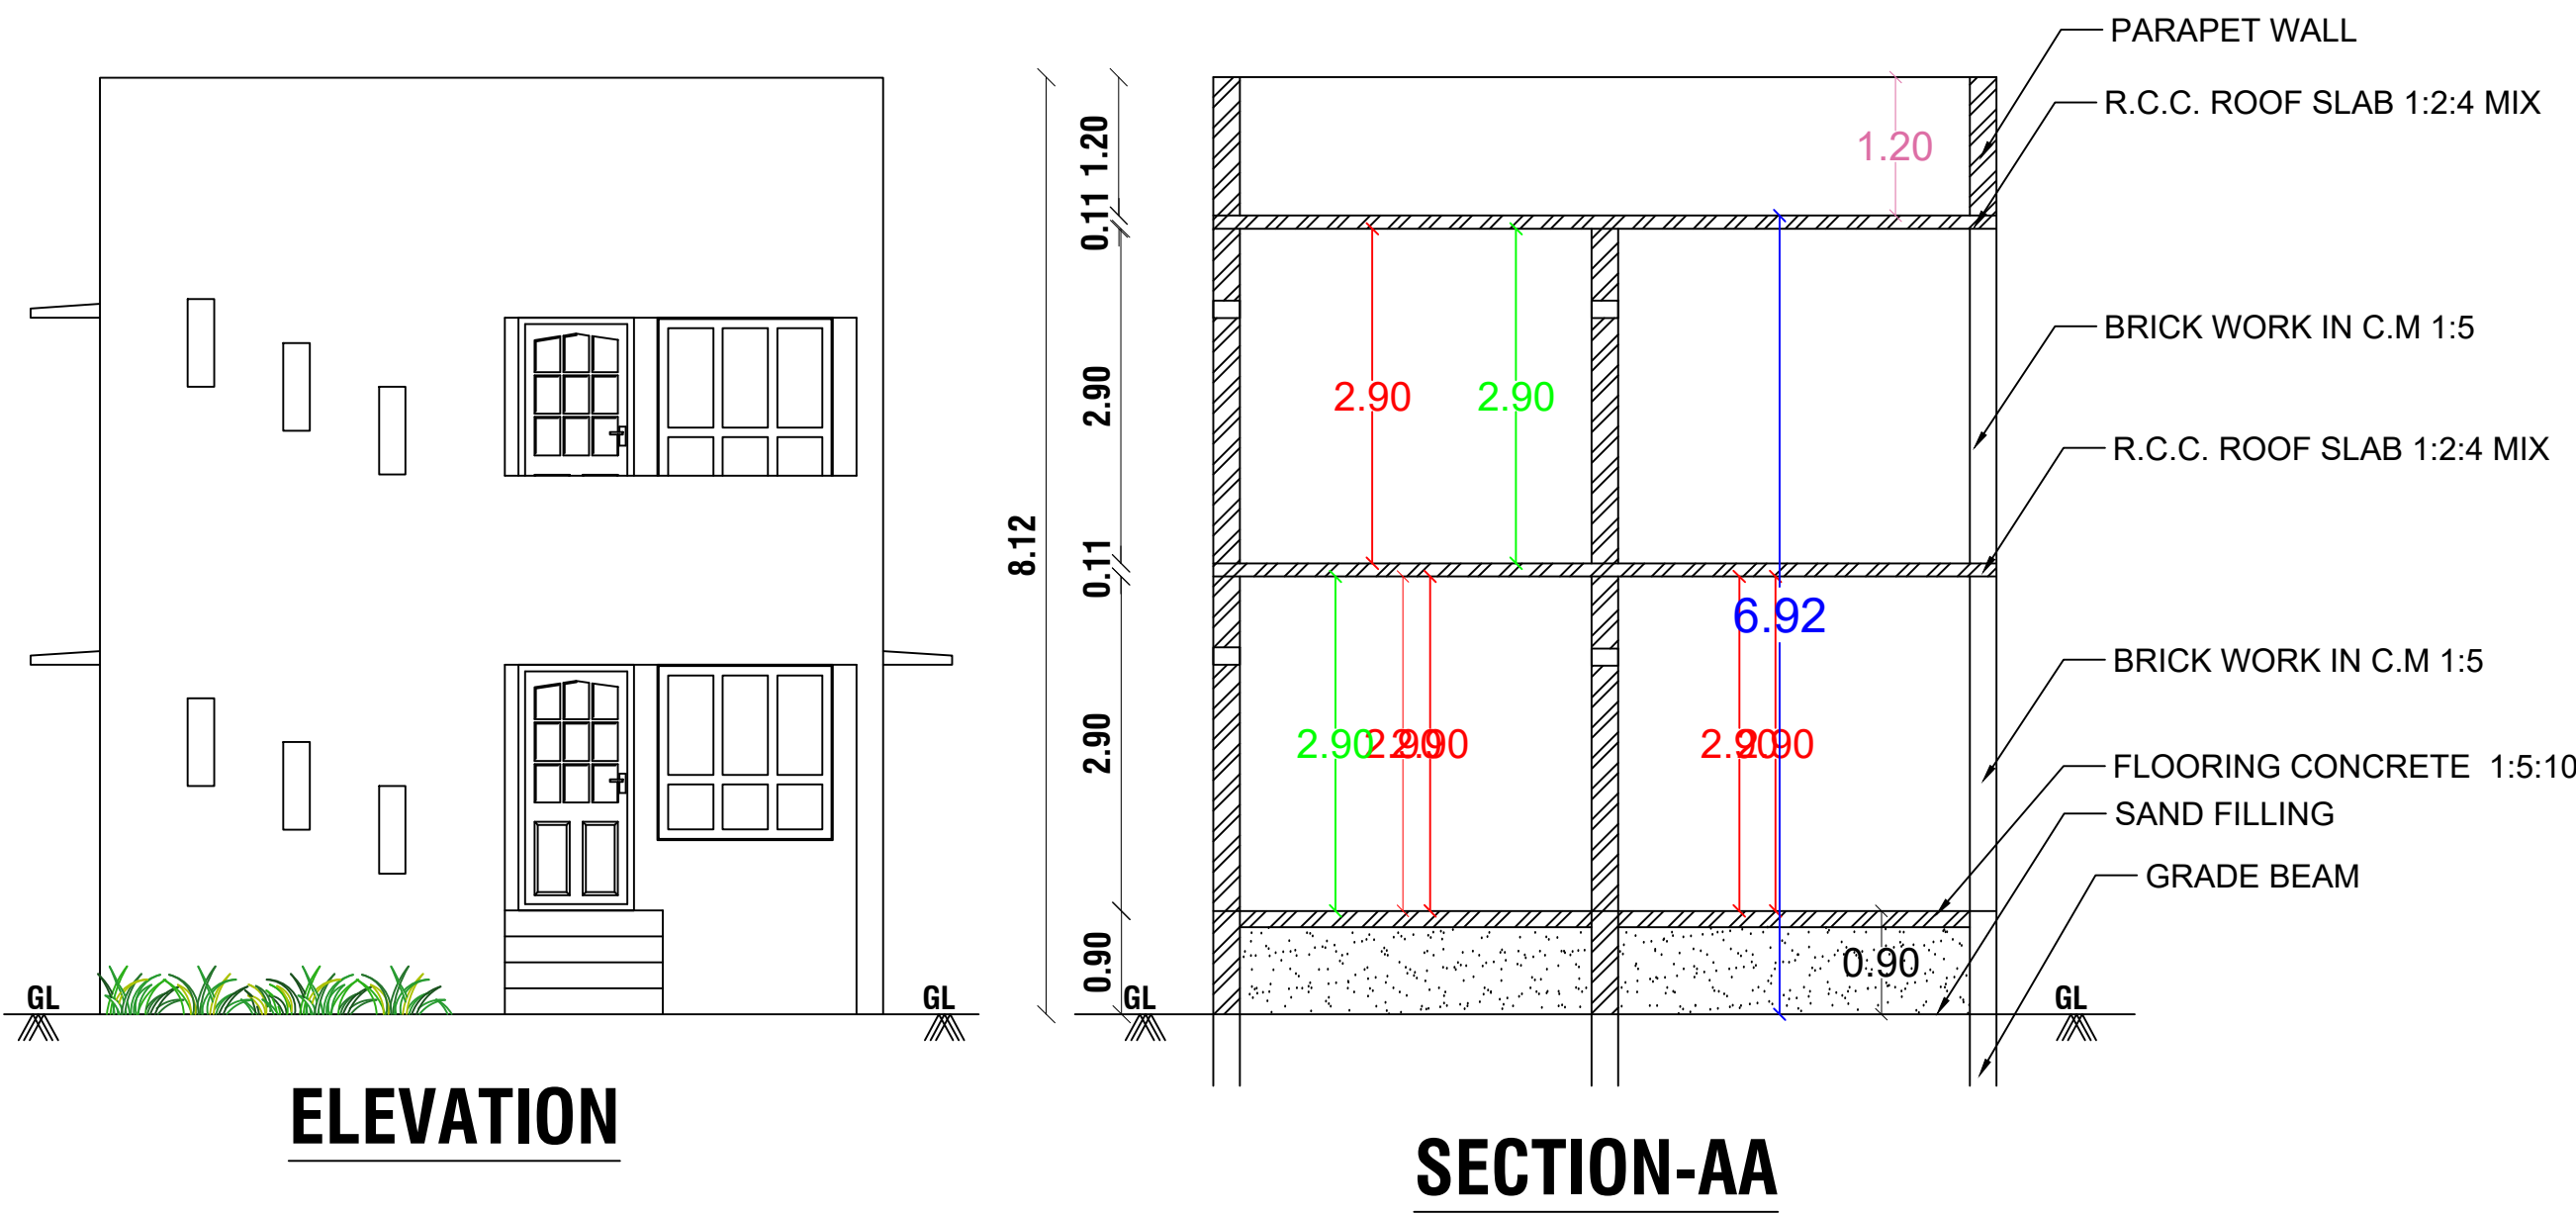

SCHEDULE OF JOINERY			COLOUR INDEX	
MD	MAIN DOOR	1.00 X 2.13	PROPOSED	
A/O	ARCH OPEN	0.91 X 2.13		
D1	DOOR	0.91 X 2.13		
D2	DOOR	0.76 X 2.13	ROAD	
W	WINDOW	1.52 X 1.22		
J	JOLLY	1.52 X 1.22		
V	VENTILATOR	0.76 X 0.76	SITE BOUNDARY	
AREA DETAILS			SQ.MT	SQ.FT
PLOT AREA(AS PER DOCUMENT)			101.27	1090.00
PLOT AREA(AS PER SUPERIMPOSED)			101.27	1090.00
PLINTH AREA OF GROUND FLOOR			78.39	843.78
PLINTH AREA OF FIRST FLOOR			37.31	401.60
TOTAL AREA			115.70	1245.38
OPEN SPACE			22.88	246.22
F.S.I			1.14	

(A.VINOTHKUMAR)

APPLICANT'S SIGNATURE

Er. B.SARAVENAN, B.E., M.Sc(Value)
Licenced Engineer No:207/2018
ROOBA CONSTRUCTION
CONSULTING & CONTRACTOR
Krishnarayapuram (Po)
KARUR-DT.
Cell: 9566439990

REGISTERED ENGINEER