


PLAN SHOWING THE PROPOSED CONSTRUCTION OF R.C.C.ROOF SALES OFFICE ROOM BUILDING IN S.F.NO :95/2, ARAVAKURICHI VILLAGE, ARAVAKURICHI TOWN PANCHAYAT AND TALUK, KARUR DISTRICT.

NAME OF THE APPLICANT : **M/s.HINDUSTAN PETROLEUM CORPORATION LTD.,**


EXECUTIVE OFFICER OF ARAVAKURICHI SPECIAL GRADE TOWN PANCHAYAT, KARUR DISTRICT.

R.C.NO:358/2024 AND SINGLE PLOT SUBDIVISION APPROVAL NO.13/2024 DATE: 19.07.2024


OFFICE USE :

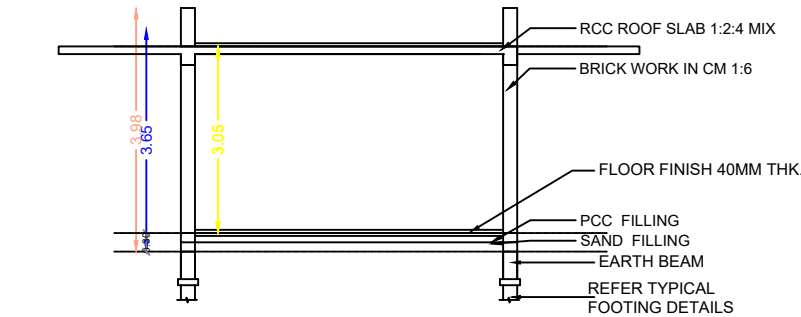


SECTION A-B

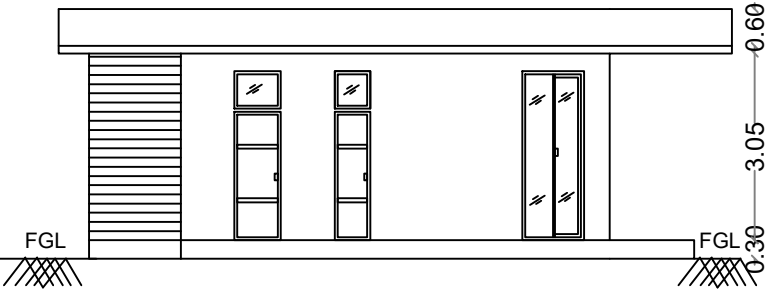

ELEVATION ON FRONT SIDE

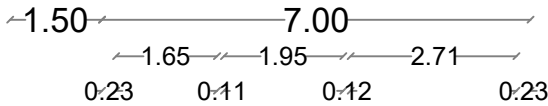

B

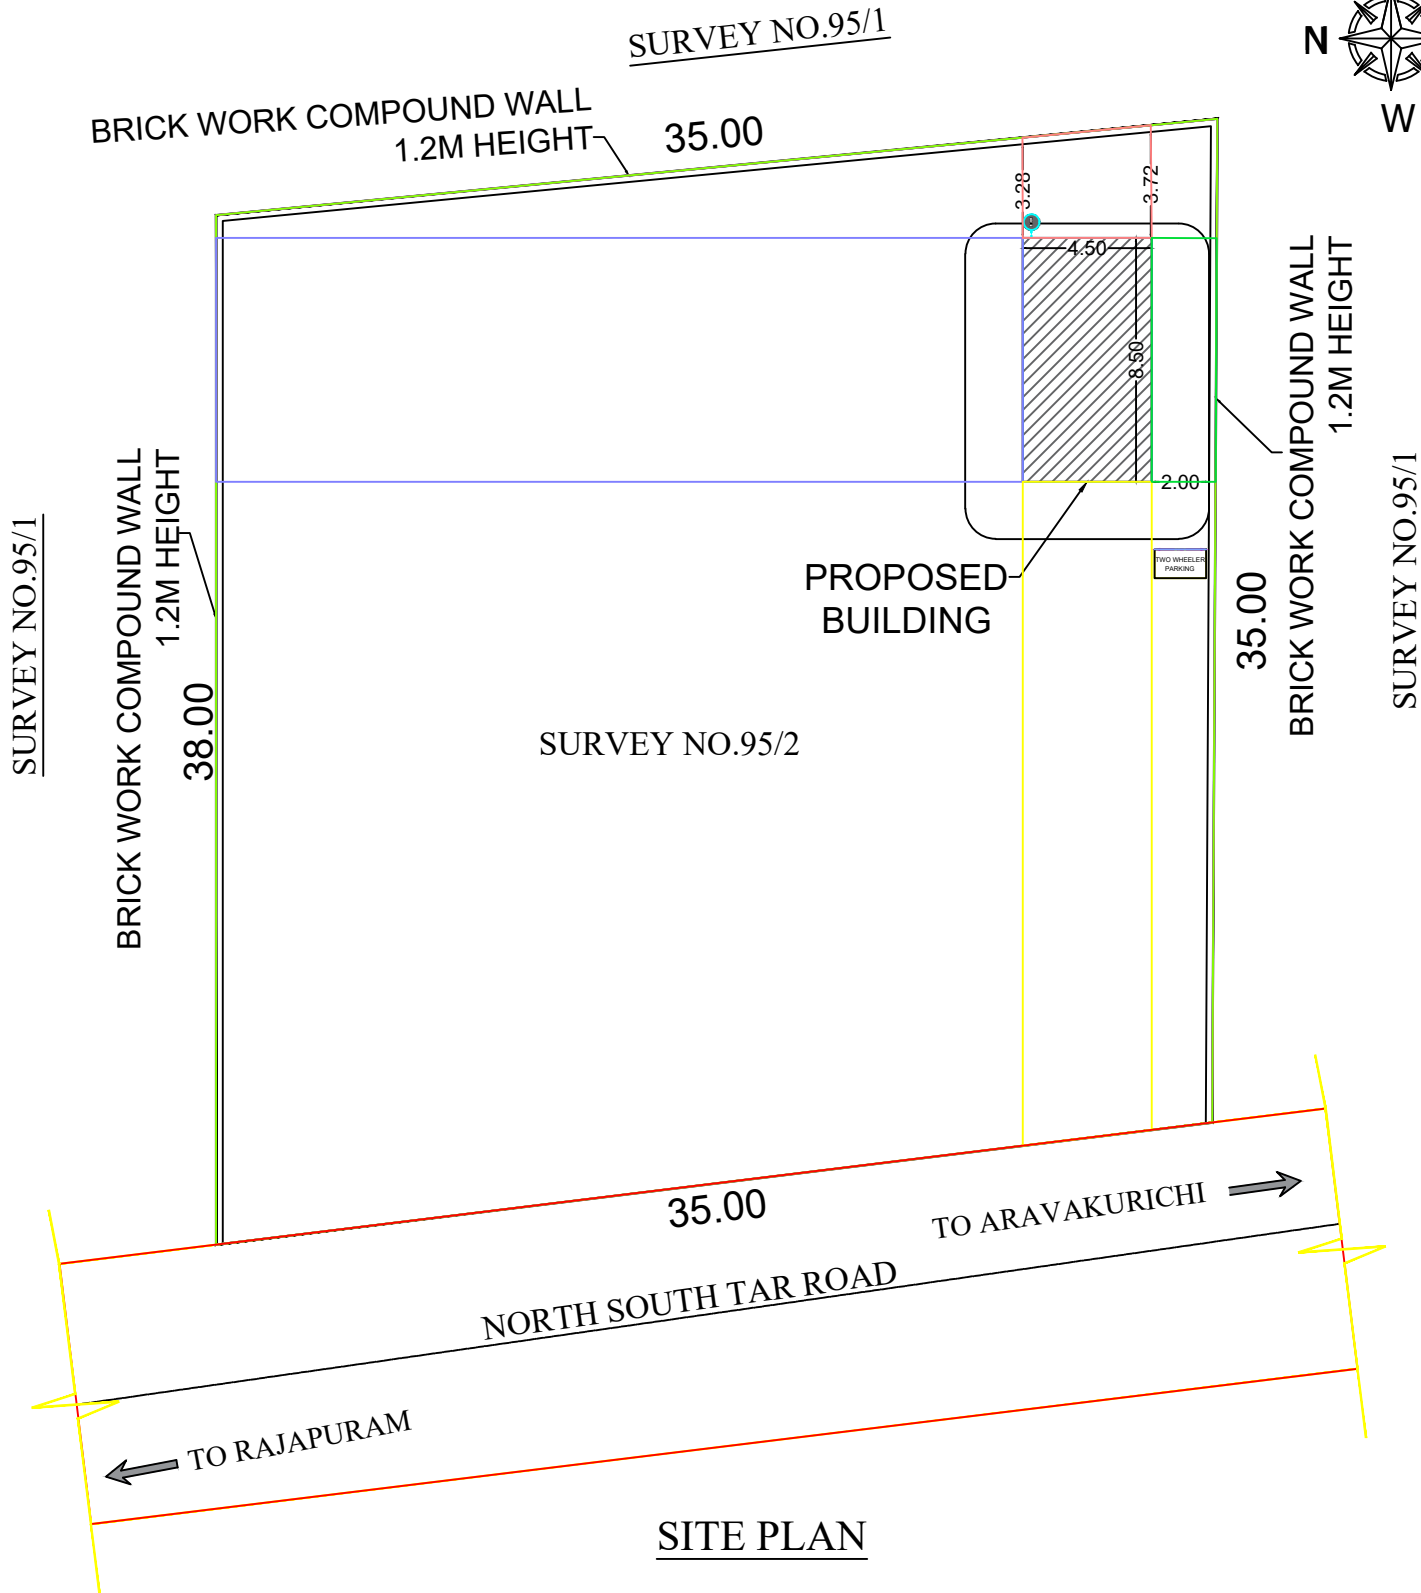

JOINERY DETAILS:

	DESCRIPTION	IN METER
1	ED MAIN DOOR ENTRY	1.00X2.10
2	D/V ALUMINIUM DOOR	0.75X2.10
3	D1 ALUMINIUM DOOR	0.90X2.10
4	W ALUMINIUM WINDOW	1.20X1.20
5	FG1 FIXED GLASS	2.20X2.70
6	FG2 FIXED GLASS	1.95X2.70
7	V VENTILATOR	0.75X0.60
8	RS1 ROLLING SHUTTER	1.50X2.10
9	RS2 ROLLING SHUTTER	1.80X2.10

AREA STATEMENT:	SQ.FT	SQ.MT
AREA OF PLOT EXTENT FOR S.F.NO.95/2	13285.80	1234.38
AREA OF THE BUILDING	339.06	31.50
AREA OF THE STAIRCASE	72.66	6.75
CARPET AREA	281.37	26.14
OPEN SPACE AREA	12874.08	1196.13
PLOT COVERAGE	3.1%	
FLOOR SPACE INDEX	0.031	

APPLICANT SIGNATURE

Ayyappadas A

AYYAPPADAS A
Chief Regional Manager
Hindustan Petroleum Corporation Ltd.
Salem Retail Region

M/s.HINDUSTAN PETROLEUM CORPORATION LTD.,

R. Kamatchi
Br. R. KAMATCHI, B.C.E.,
Licensed Building Surveyor,
Civil Engineer AND Building Contractor,
Vastu Consultant,
ARAVAKURICHI, Cell: 90033 83912.
REGISTERED ENGINEER.