
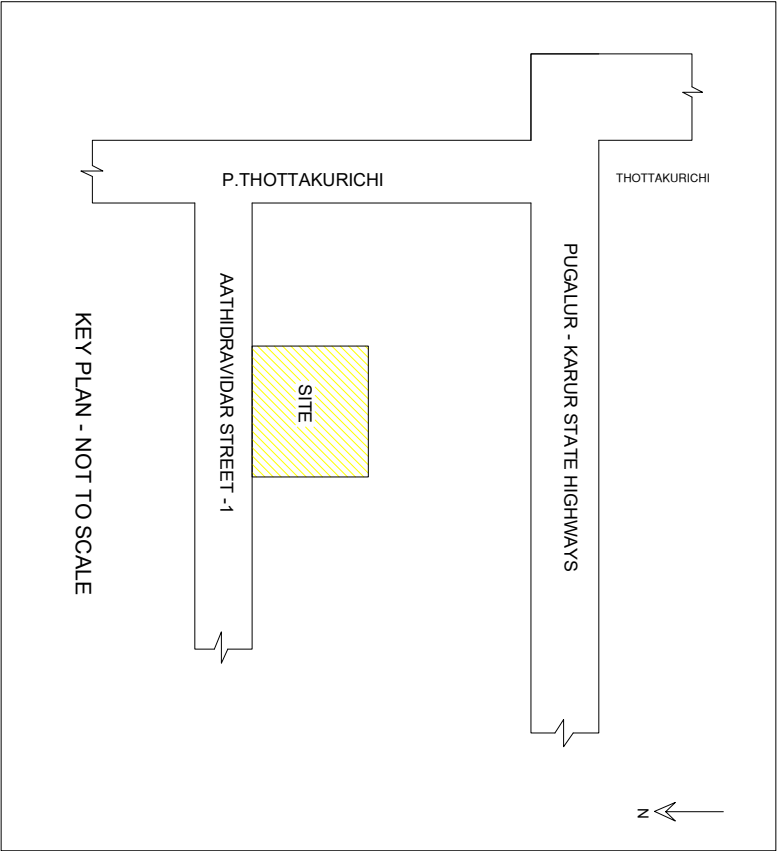
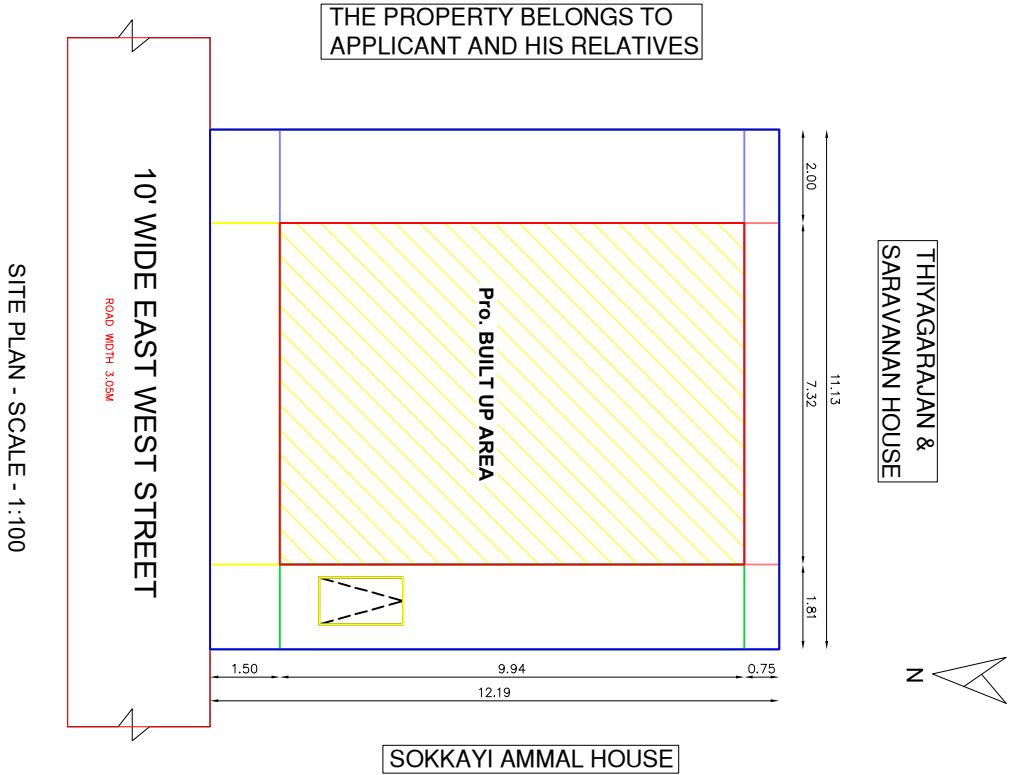



PLAN SHOWING THE PROPOSED GROUND FLOOR RCC ROOF RESIDENTIAL BUILDING IN SF NO:839/30, THOTTAKURICHI

AATHIDHRAVIDAR STREET-1, P.THOTTAKURICHI VILLAGE, P.THOTTAKURICHI TOWN PANCHAYAT, PUGALUR TALUK &

KARUR DISTRICT

APPLICANT : A. MUTHUSAMY S/O ANNADURAI

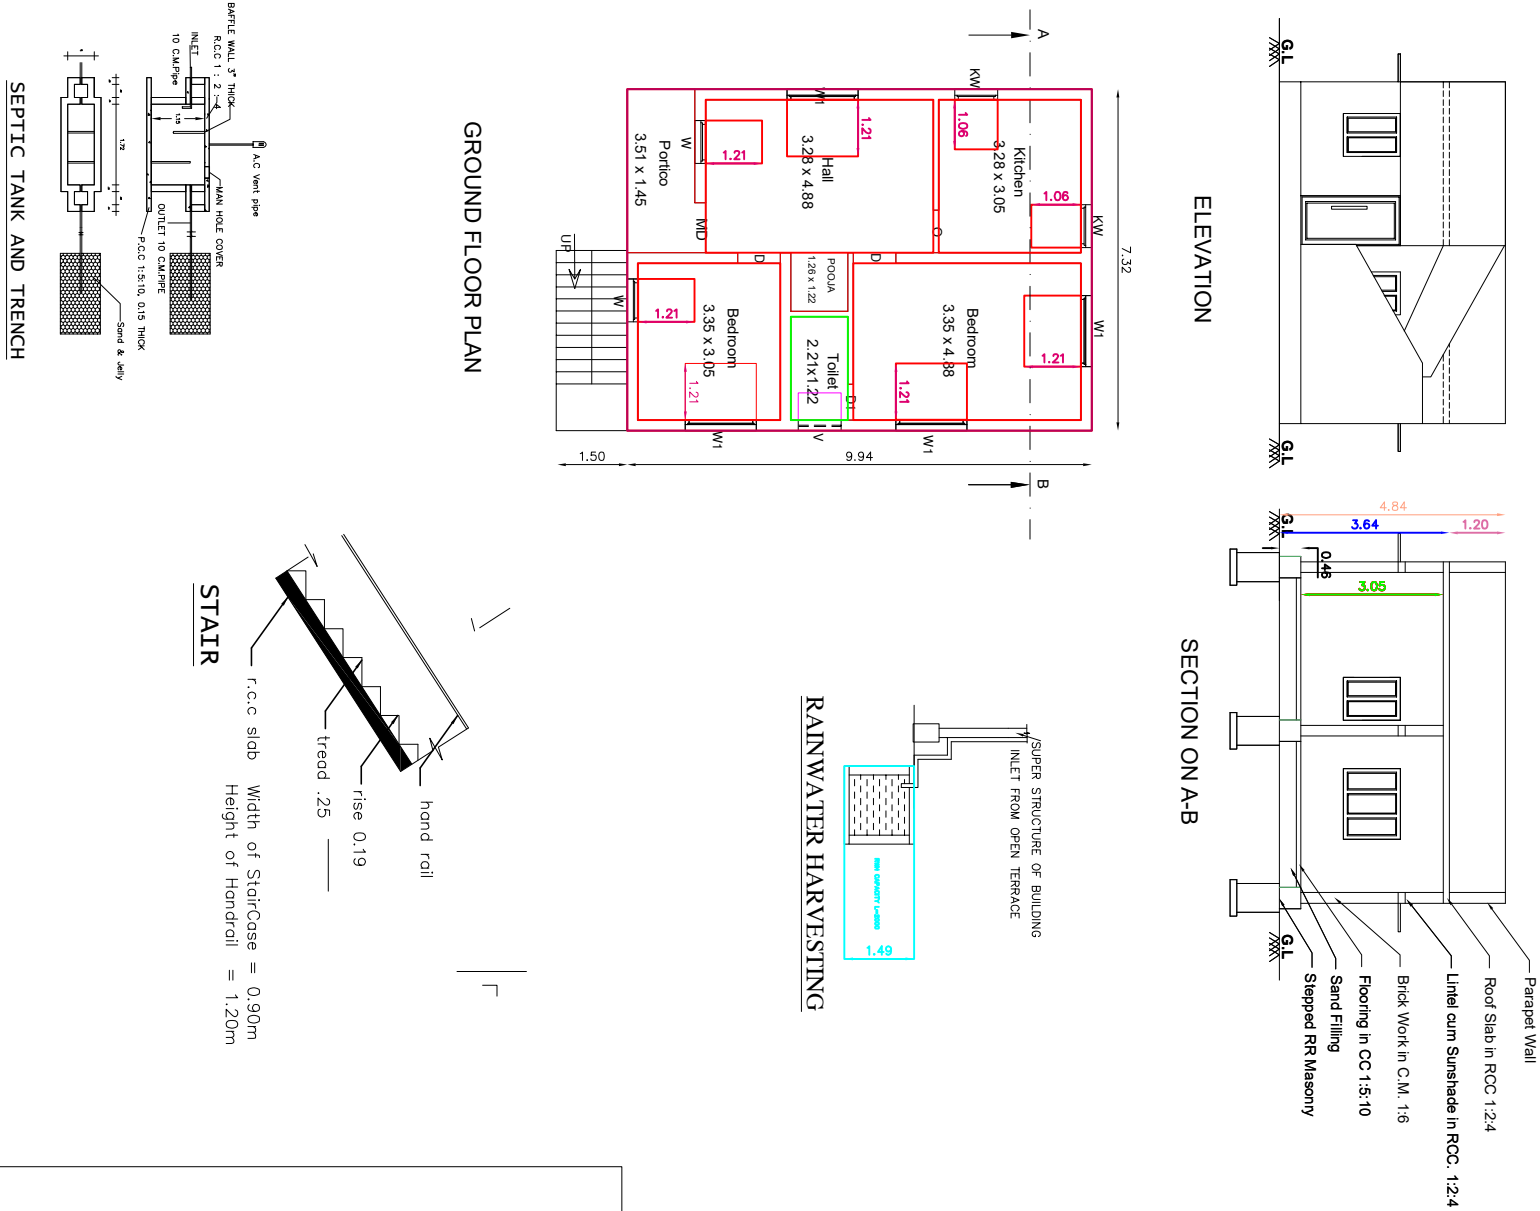

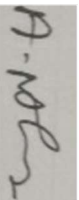(ORDINARY BUILDING)		ALL DIMENSIONS ARE IN METER, SCALE 1:100	
AREA STATEMENT:			
Description	Sq.Mt	Sq.Ft	
Site Area (Super Imposed)	136.00	1464.00	
Site Area (As per Document)	136.00	1464.00	
Site Area (As at Site)	136.00	1464.00	
Ground Floor Built Up Area (Excl. Staircase)	72.74	782.96	
Total Built Up Area	72.74	782.96	
FLOOR SPACE INDEX:		NOTES:-	
= Total Built Up Area		1. Rain Water Harvesting System to be Provided.	
= Total Site Area		2. Bath ,Kitchen waste water to be used for Garden purpose.	
= 72.74		3. Solar Energy/ System to be Provided.	
= 136.00		4. W/C water to be connected with Septic Tank.	
= 0.535 < 2.00		5. Fire Resistance to be provided	
Hence FSI is within Limit		6. Structure is Designed Safely For Earthquake Resistance.	
SCHEDULE OF JOINERIES:			
TYPE	DESCRIPTION	SIZE	
MD	MAIN DOOR	1.06 X 2.13	
D	DOOR	0.91 X 2.13	
D1	DOOR	0.76 X 2.13	
KW	KITCHEN WINDOW	0.91 X 1.06	
W	WINDOW	0.91 X 1.21	
W1	WINDOW	1.52 X 1.21	
A/O	ARCH OPEN	0.91 X 2.13	
V	VENTILATOR	0.91 X 0.76	
Applicant		Registered Engineer	
		 E. RAMANATHAN, D.C.E REGISTERED ENGINEER- GRADE-III REGD NO.: 1871/S/2022/00003 NO:4, MUNICIPAL BUILDING TNPL ROAD, VELAYUTHAMPALAYAM KARUR - 639117 MOB: 97919 78649	
Office Use			