
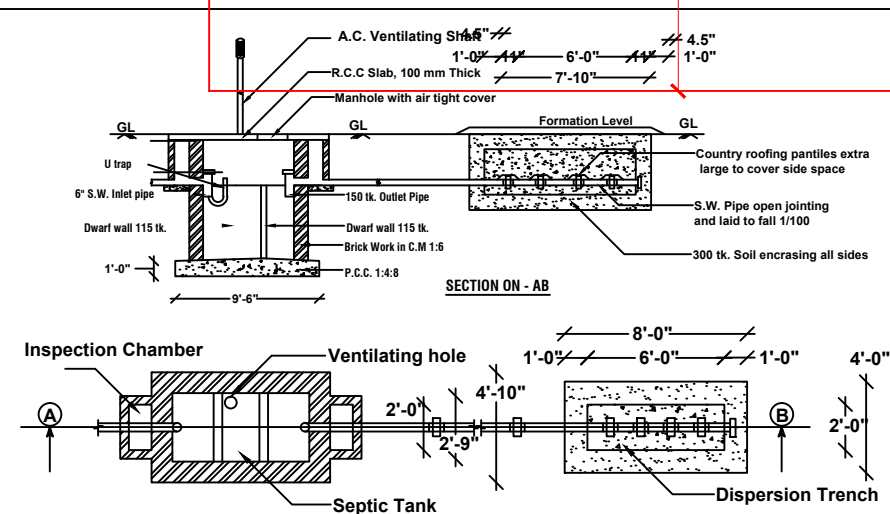
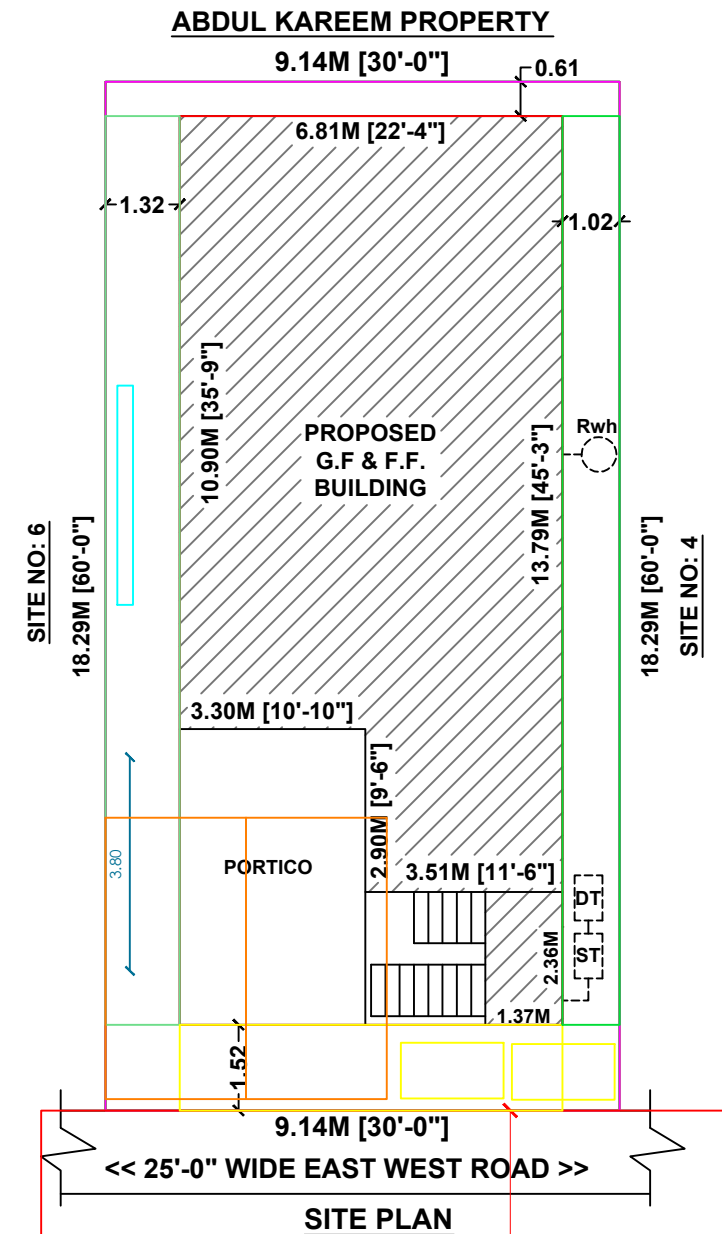
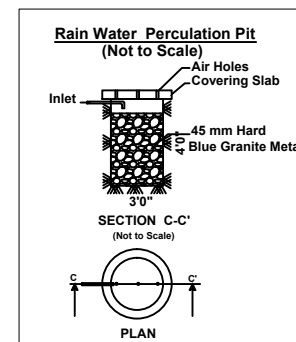
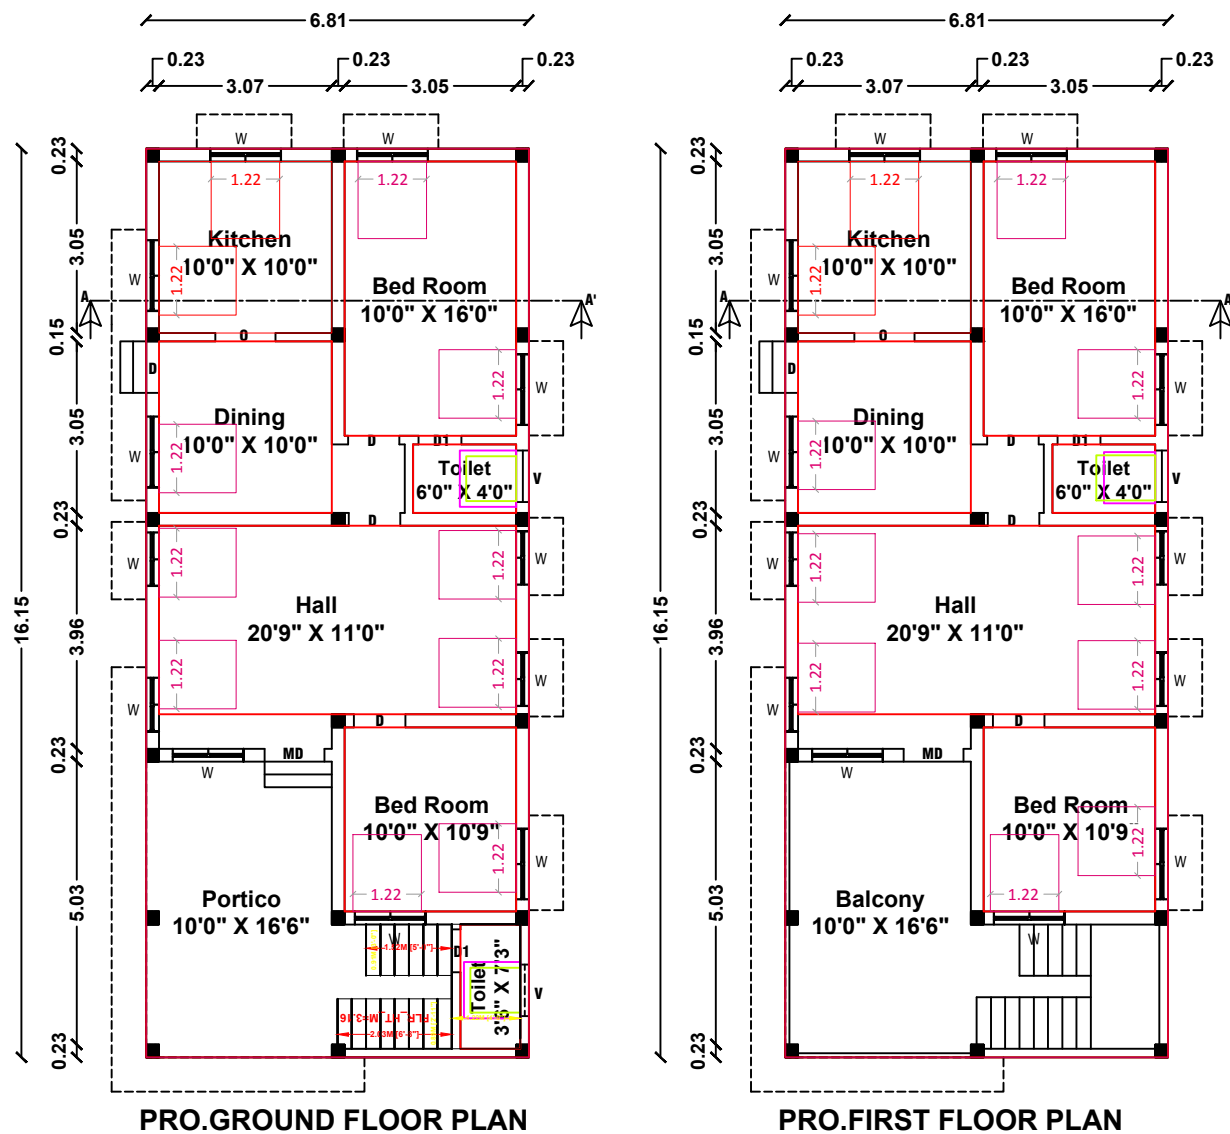


**Plan Showing the Proposed Construction of R.C.C.Roof Ground & First Floor Residential Building in Old S.F.No: 984/2,
New S.F.No: 984/2A1A1A,Plot No: 5," SREE LAKSHMI NAGAR " Layout at Aravakurichi Town Panchayat, Aravakurichi Taluk,
Karur District. (D.T.C.P.Regularization App.No: 235/2018, Date : 07.03.2022)**

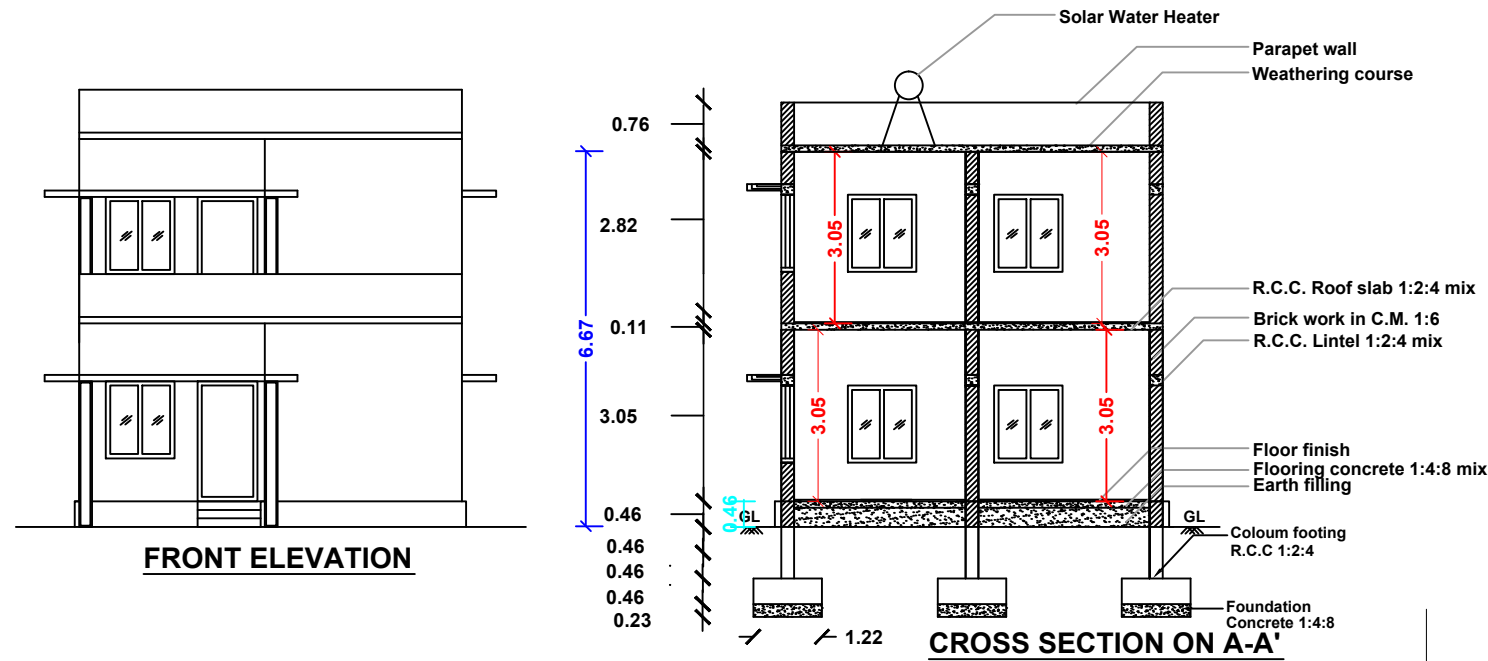

Scale		
Plan : 1: 100 Site Plan : 1:200		
Area details	Sq.ft.	Sq.m.
Area of the Site	1800.00	167.23
Area of the Pro.G.F.Building	1183.72	109.97
Area of the Pro.F.F.Building	1183.72	109.97
Area of the Open Space	616.28	57.26

Schedule of Joineries			
MD	Main Door	3'-6" x 7'-0"	(1.06 x 2.13)
D	Door	3'-3" x 7'-0"	(1.00 x 2.13)
D1	Door	2'-6" x 7'-0"	(0.76 x 2.13)
W	Window	4'-0" x 4'-0"	(1.21 x 1.21)
V	Ventilator	2'-6" x 3'-0"	(0.76 x 0.91)

Site boundary		
Pro.Building		
Exi.Road		
Rain Water Pit (RWH)		

Parking Details	Nos	Size (m)
Car Parking (CP)	1	5.0 X 2.5
Two Wheeler Parking (TWP)	2	1.8 X 1.0

Mr.V.Ramalingam S/O Veerappagounder.

V. Ramalingam

Applicant.

Er. T. Parthiban

Er. T. PARTHIBAN, B.E.,(CIVIL)
Licensed Building Surveyor,
Dharapuram Main Road,
Near - Bus Stand,
ARAVAKURICHY.

Registered Engineer

SHEET_1