
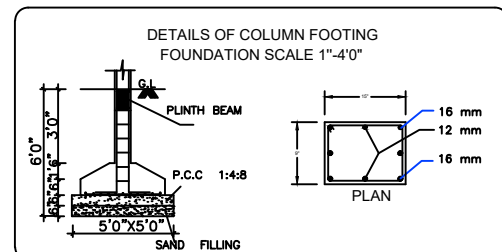
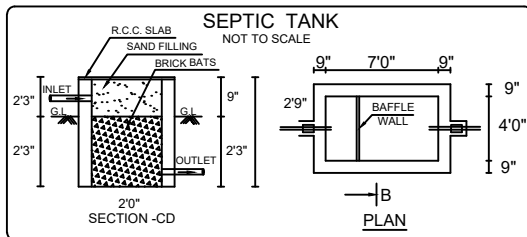
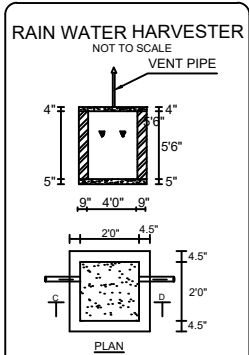
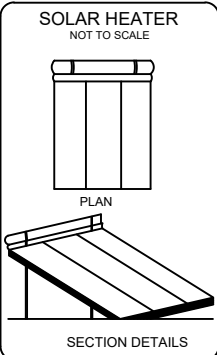
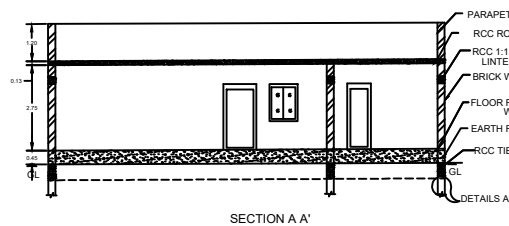
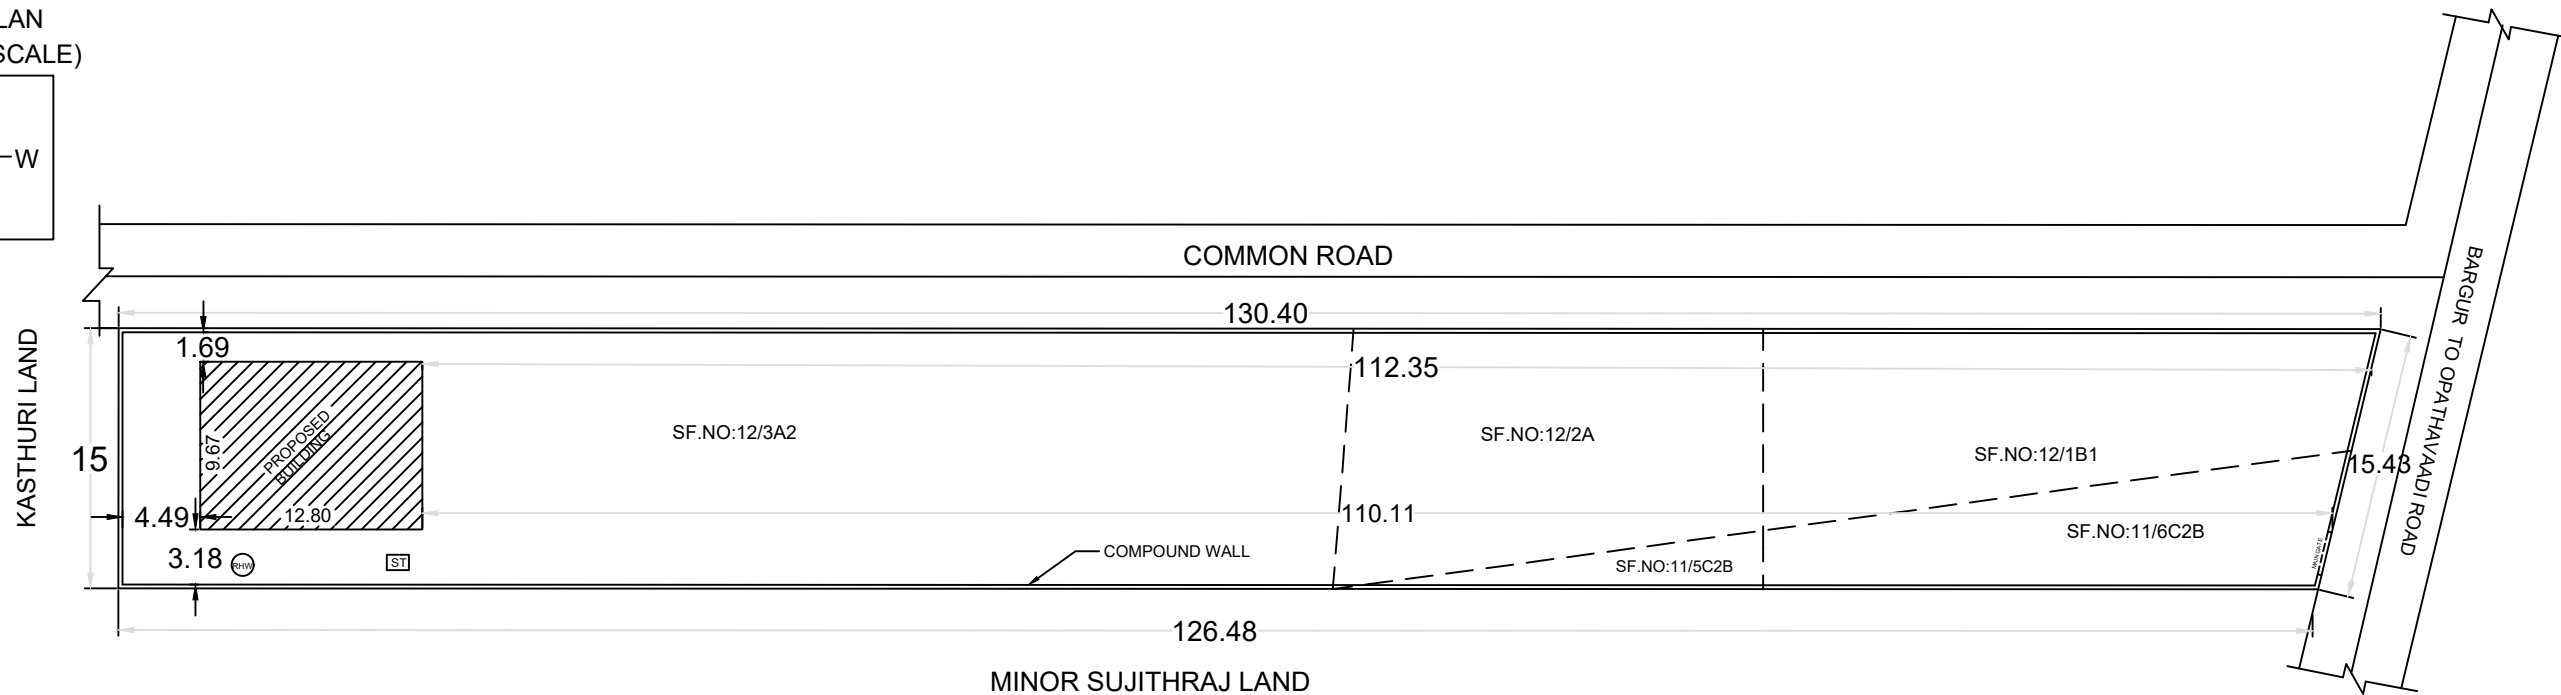



PLAN SHOWING THE PROPOSED CONSTRUCTION OF RCC ROOF GROUND FLOOR RESIDENTIAL BUILDING IN OPPATHAVADI MAINROAD, KOTHUR, WARD NO:04, AT OLD S.F.NO:11/5C2, 6C2, NEW S.F.NO:11/5C2B, 6C2B, OLD S.F.NO: 12/1B, 2, 3A, NEW SF.NO: 12/1B1, 2A, 3A2, BARGUR TOWN PANCHAYAT AND TALUK, KRISHNAGIRI DISTRICT.

APPLICANT: Mr.THIRUMALAIVASAN S/O KRISHNAN

KEY PLAN
(NOT TO SCALE)

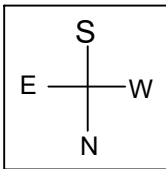

GROUND FLOOR

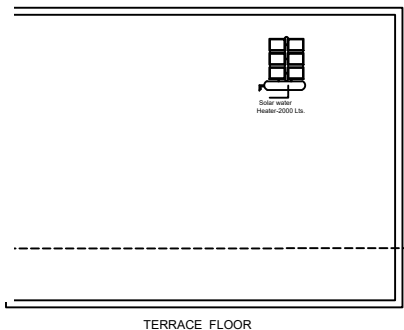

TERRACE FLOOR

SCHEDULE OF JOINERIES		
TYPE	DESCRIPTION	SIZE
MD	MAIN DOOR	0.99 x 2.13
D1	DOOR	0.91 x 2.13
D2	DOOR	0.61 x 2.13
W	WINDOW	0.91 x 1.20
KW	KITCHEN WINDOW	1.20 x 0.91
JW	JOLLY WINDOW	1.52 x 1.52
V	VENTILATOR	0.91 x 0.61

AREA STATEMENT

DESCRIPTION	SQ.FT	SQ.M
SITE EXTENT : 46.25 CENT		
S.F.NO: 11/5C2B	436.00	40.50
S.F.NO: 11/6C2B	1962.00	182.27
S.F.NO: 12/1B1	3052.00	283.53
S.F.NO: 12/2A	3597.00	334.16
S.F.NO: 12/3A2	11118.00	1032.88
TOTAL SITE EXTENT	20165.00	1873.37
PLINTH AREA OF THE BUILDING		
PRO.GROUND FLOOR	1332.32	123.77
OPEN SPACE	18832.68	1749.59
FSI : 15.13	PLOT COVERAGE : 6.60	

APPLICANT / OWNERS SIGNATURE

ENGINEER

Er. B. TAMIZHARASAN, B.E., AMIE.,
REG.No:AM3002902, CHARTERED ENGINEER
DEEBAM CONSTRUCTIONS
Opp. Girl's Hr. Sec. School,
BVT Complex, Bargur-635 104,
Mobile: 9629989336, 9487431883.