

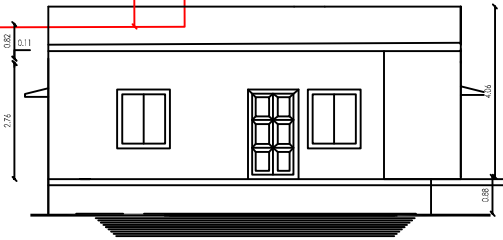


PLAN SHOWING THE PROPOSED GROUND FLOOR (R.C.C.) RESIDENTIAL BUILDING AT AT OLD SF.NO: 45/12,NEW SF.NO:45/31,PLOT NO:52, SUNNALAMPATTI (Village),UTHANGARAI TOWN PANCHAYAT & TALUK , KRISHNAGIRI DISTRICT.,


APPLICANT :-Mr.C.ANJALVANNAN S/O:- Mr.CHELLAPPAN.,

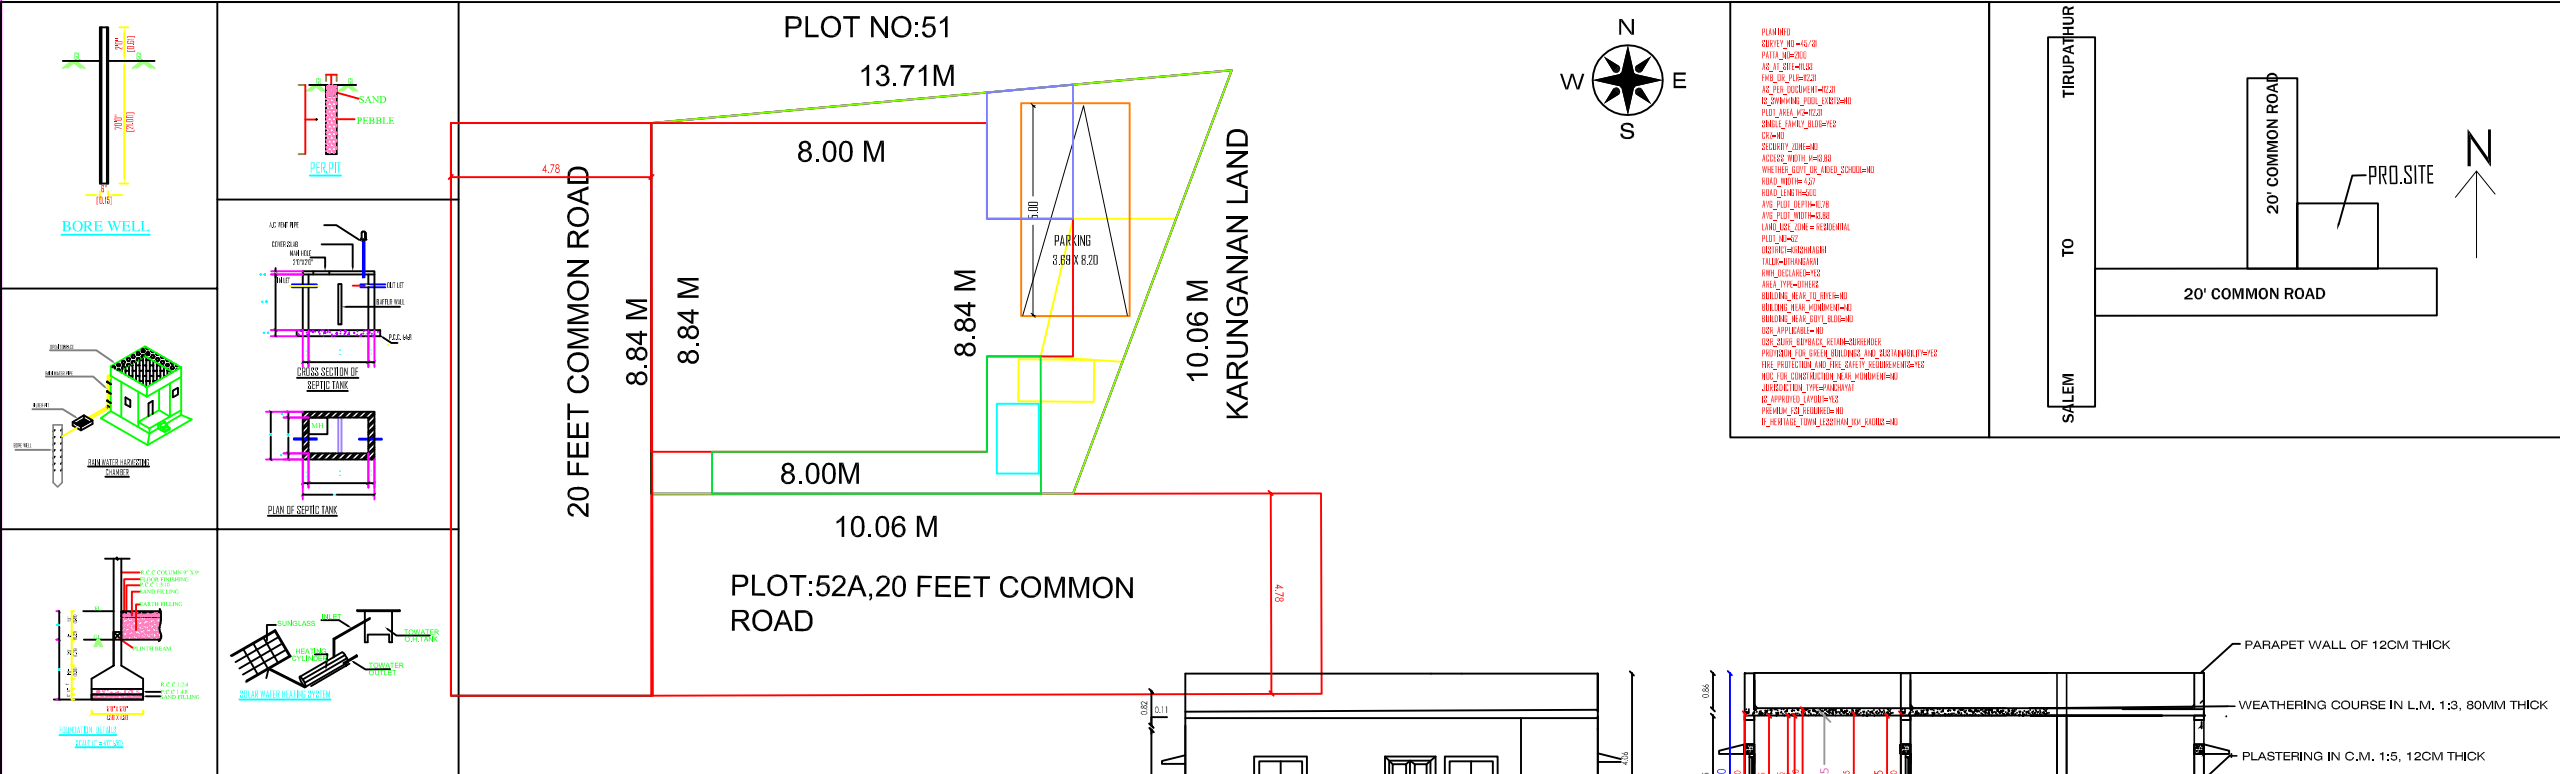


ELEVATION

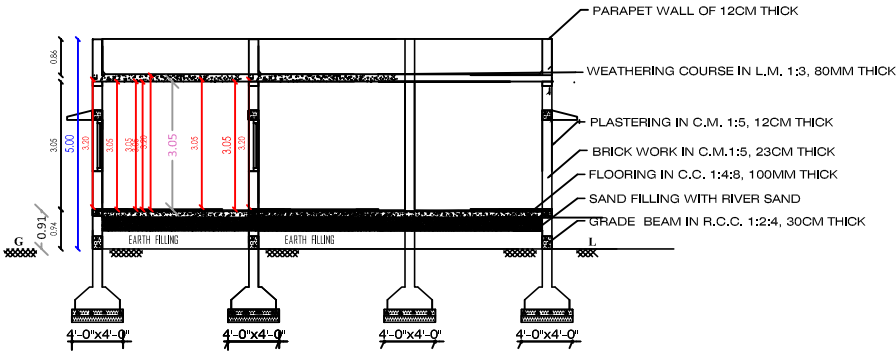

SECTION "AA"

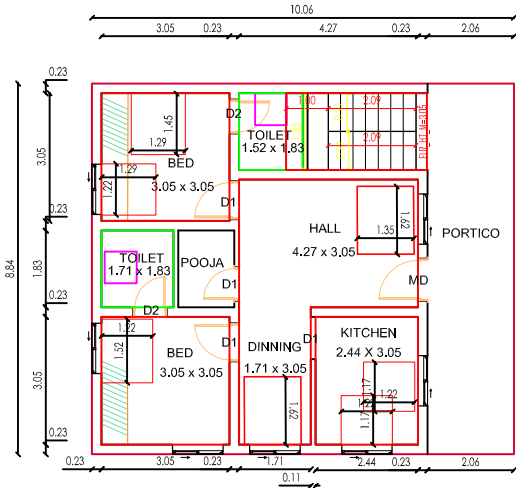

GROUND FLOOR PLAN

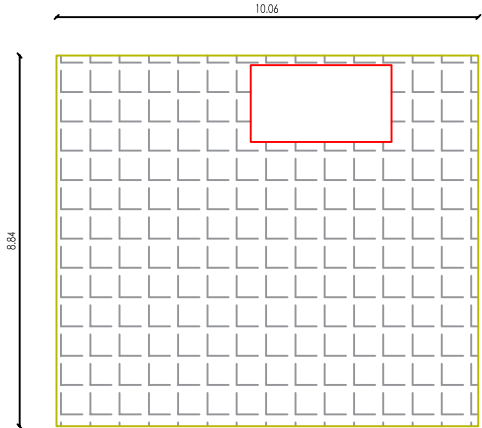

FIRST FLOOR PLAN

SPECIFICATIONS:

1. R.C.C. FOOTINGS FOR FOUNDATION IN M20 MIX
2. R.C.C. COLUMNS IN M20 MIX
3. R.C.C. ROOF SLAB AND BEAMS IN M20 MIX
4. 9" BRICK WORK IN C.M 1:5 IN SUPER STRUCTURE
5. COUNTRY WOOD DOORS WITH FLUSH SHUTTERS
6. COUNTRY WOOD GLAZED WINDOWS
7. INTERNAL PLASTERING IN C.M 1:4
8. EXTERNAL PLASTERING IN CM 1:5
9. WEATHERING COURSE IN BRICK JELLY LIME CONCRETE 1:3 MIX
10. WEATHERING TILES IN 9"X9" BURNT CLAY TILES IN LAID IN 1:3 MIX

AREA	STATEMENT	SQ.FT	SQ.MT
PLOT AREA (AS PER DOCUMENT)		1209.00	112.31
PLOT AREA (AS PER PATTI)		1209.00	112.31
PLOT AREA (AS PER SITE)		1209.00	112.31
PRO. GROUND FLOOR AREA		957.02	88.91

PLOT COVERAGE : 85%
FLOOR SPACE INDEX : 0.792

JOINERY DETAILS:		
MD	MAIN DOOR	1.00X2.13
D1	DOOR	0.91X2.13
D2	TOILET DOOR	0.76X2.13
O	OPENING	0.91X2.13
W	WINDOW	1.83X1.22
W1	WINDOW	1.83X0.91
W2	WINDOW	1.22X1.22
V	VENTILATOR	0.91X0.61

COLOUR INDEX:	
PROPOSED BUILDING	
EXISTING ROAD	
BOUNDARY LINE	
DEMOLITION	

APPLICANT SIGN:

Er. P. PRADEEP, BE.,
Licenced Building Surveyor
AGARAM CONSTRUCTION
Krishnagiri Main Road
1st Floor, Near Poorvika Mobiles
Uthangarai - 635 207, Krishnagiri Dt.,
Cell: 9751000787.

LICENSED SURVEYOR: