
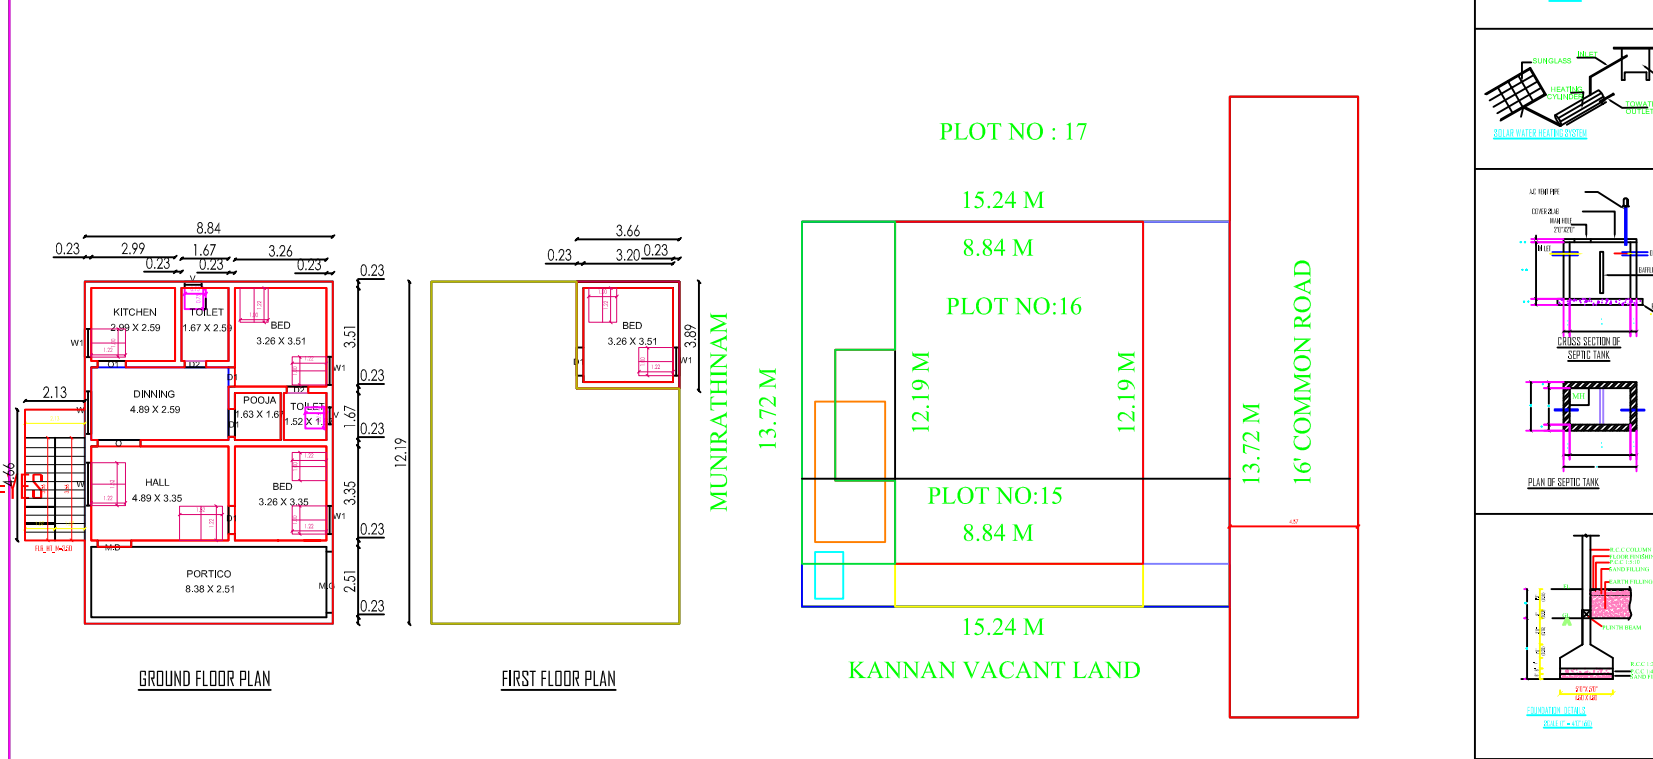


PLAN INFO
SURVEY_NO =20/50
PATTA_NO=874
AS_AT_SITE=209.09
FMB_OR_PLR=209.03
AS_PER_DOCUMENT=209.03
IS_SWIMMING_POOL_EXISTS=NO
PLOT_AREA_M2=209.03
SINGLE_FAMILY_BLDG=YES
CRZ=NO
SECURITY_ZONE=NO
ACCESS_WIDTH_M=
WHETHER_GOV'T_OR_AIDED_SCHOOL=NO
ROAD_WIDTH= 4.88
ROAD_LENGTH=500
AVG_PLOT_DEPTH=15.24
AVG_PLOT_WIDTH=13.72
LAND_USE_ZONE = RESIDENTIAL
PLOT_NO=20/50
DISTRICT=KRISHNAGIRI
TALUK=UTHANGARAI
RWH_DECLARED=YES
AREA_TYPE=OTHERS
BUILDING_NEAR_TO_RIVER=NO
BUILDING_NEAR_MONUMENT=NO
BUILDING_NEAR_GOV'T_BLDG=NO
DSR_APPLICABLE= NO
DSR_SURRENDER_RETAIN=SURRENDER
PROVISION_FOR_GREEN_BUILDINGS_AND_SUSTAINABILITY=NO
FIRE_PROTECTION_AND_FIRE_SAFETY_REQUIREMENTS=YES
NOC_FOR_CONSTRUCTION_NEAR_MONUMENT=NO
JURISDICTION_TYPE=CORPORATION
IS_APPROVED_LAYOUT=YES
PREMIUM_FSI_REQUIRED= NO
IF_HERITAGE_TOWN_LESS_THAN_1KM_RADIUS =NO

PLAN SHOWING THE PROPOSED GROUND & FIRST FLOOR (R.C.C.) RESIDENTIAL BUILDING
AT OLD SF.NO:20/3B2,NEW SF.NO:20/50,SUNNALAMPATTI VILLAGE ,UTHANGARAI TOWN
PANCHAYAT AND TALUK , KRISHNAGIRI DISTRICT.,
APPLICANT:-Mr.V.RAJA S/o.Mr.VEDIYAPPAN.,

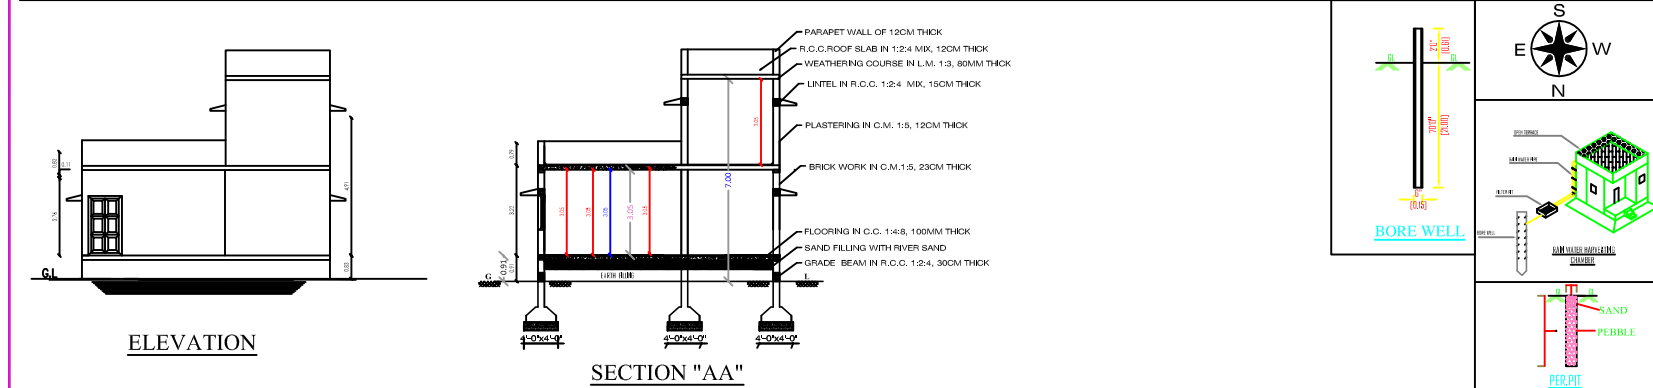

KEY PLAN
NOT TO SCALE

JOINERY DETAILS

MD	MAIN DOOR	3'3" X 7'0"	1.00 X 2.13
D1	DOOR	3'0" X 7'0"	0.91 X 2.13
D2	DOOR	2'6" X 7'0"	0.76 X 2.13
O	OPEN	8'0" X 7'0"	0.91 X 2.13
W1	WINDOW	4'0" X 4'0"	1.22 X 1.22
KW	WINDOW	3'0" X 4'0"	0.91 X 1.22
GW	GRILL WINDOW	4'0" X 7'0"	1.22 X 2.13
V	VENTILATOR	2'0" X 2'0"	0.61 X 0.61

AREA DETAILS

	SQ.FT	SQ.M
PLOT AREA	2250.00	209.03
BUILDING AREA		
GROUND FLOOR	1266.81	117.59
FIRST FLOOR	150.05	13.94

REFERENCE

- PROPOSED
- ROAD
- BOUNDARY

SCALE 1"= 8'-0" H=00

OWNER:Mr.V.RAJA
S/O Mr.VEDIYAPPAN

Er. P. Pradeep, B.E.,
Licenced Building Surveyor
AGARAM CONSTRUCTION
Krishnagiri Main Road
1st Floor, Near Poorvika Mobiles
Uthangarai - 635 207, Krishnagiri Dt.,
Cell: 9751000787.

LICENSED SURVEYOR:

AGARAM CONSTRUCTION
5/80,135, Krishnagiri main road,
Uthangarai,Krishnagiri Dt
Cell : 9751000787