



PLAN SHOWING THE PROPOSED CONSTRUCTION OF RCC ROOF GROUND FLOOR ,
RESIDENTIAL BUILDING, S.F.NO: 239/1A,239/2 (NEW S.D.No.239/1A5,239/2A)
AT VIRUPATCHI TEMPLE STREET KELAMANGALAM TOWN PANCHAYAT, DENKANIKATTAI
TALUK, KRISHNAGIRI DISTRICT.


SCALE - 1:100

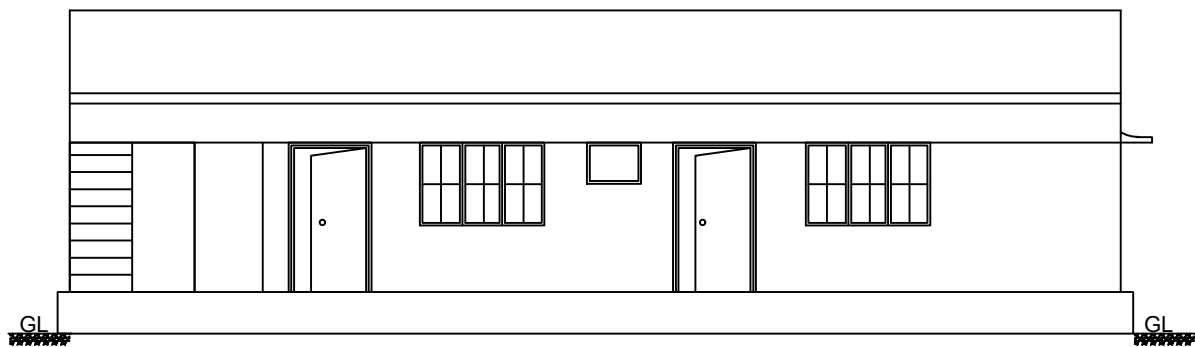


ELEVATION

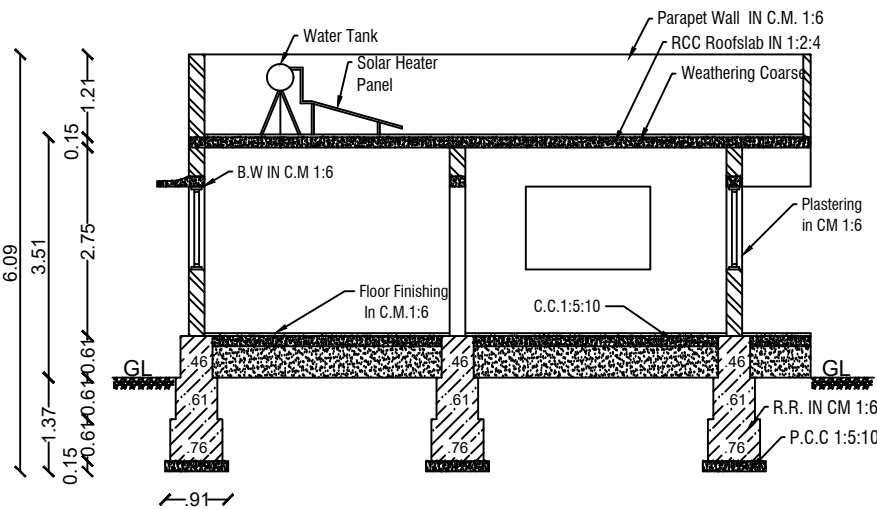


SECTION -AA

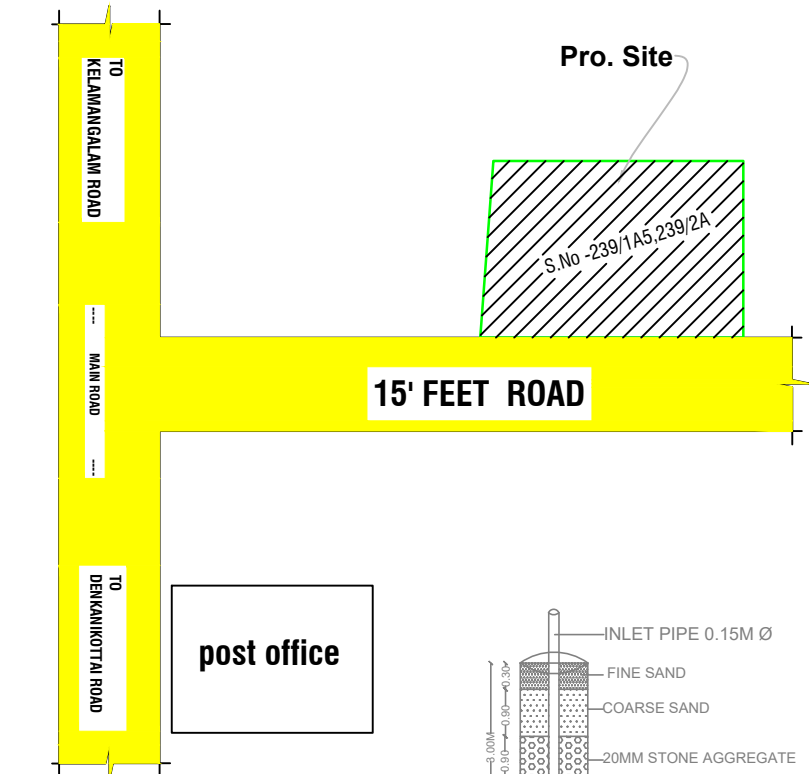


LOCATION PLAN
NOT TO SCALE

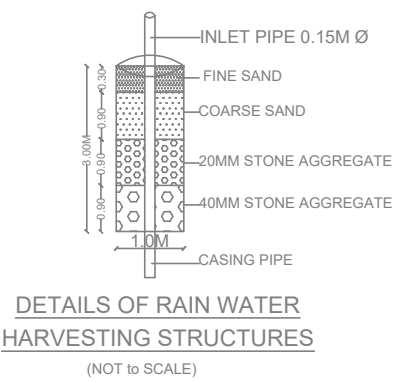


DETAILS OF RAIN WATER
HARVESTING STRUCTURES
(NOT TO SCALE)

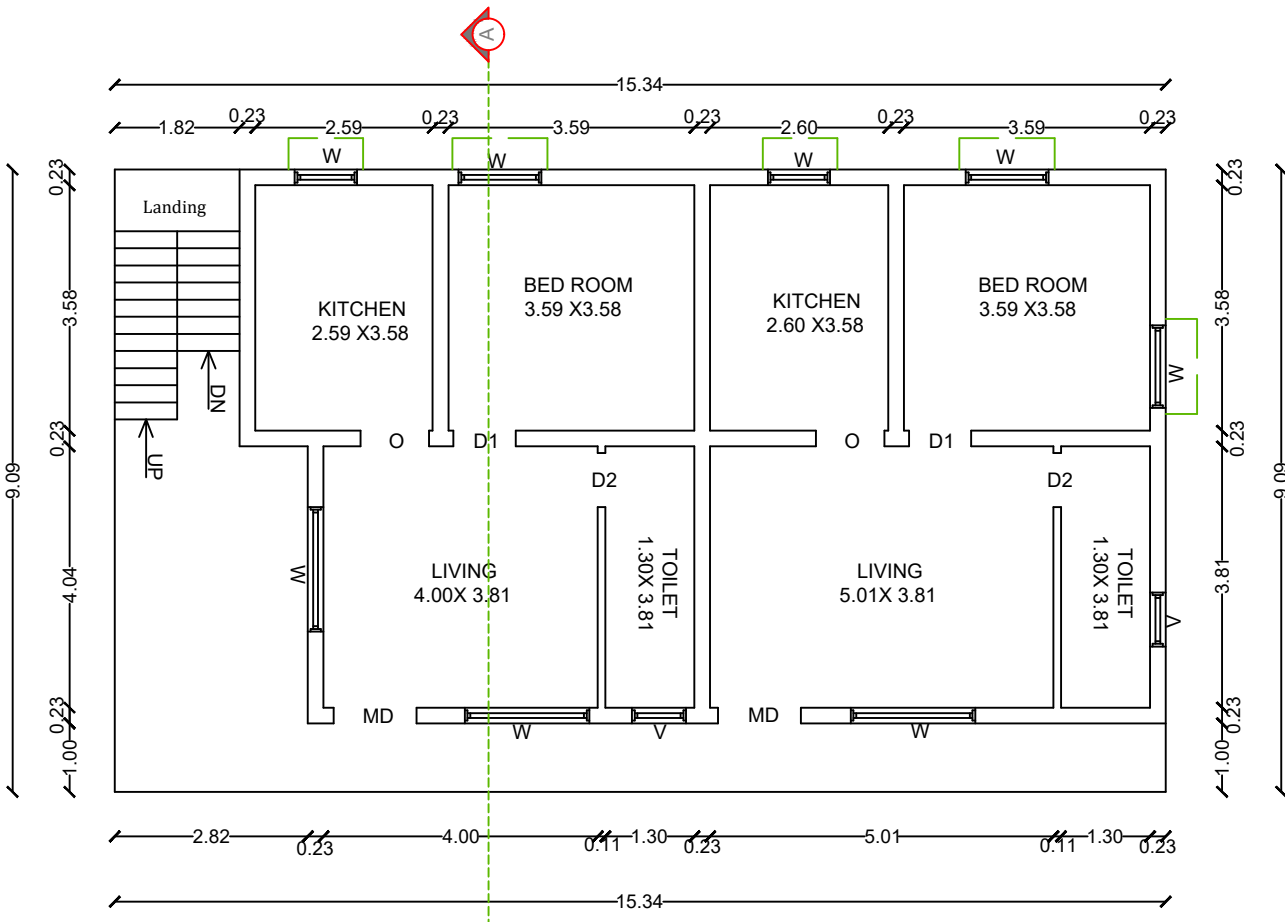


GROUND FLOOR PLAN

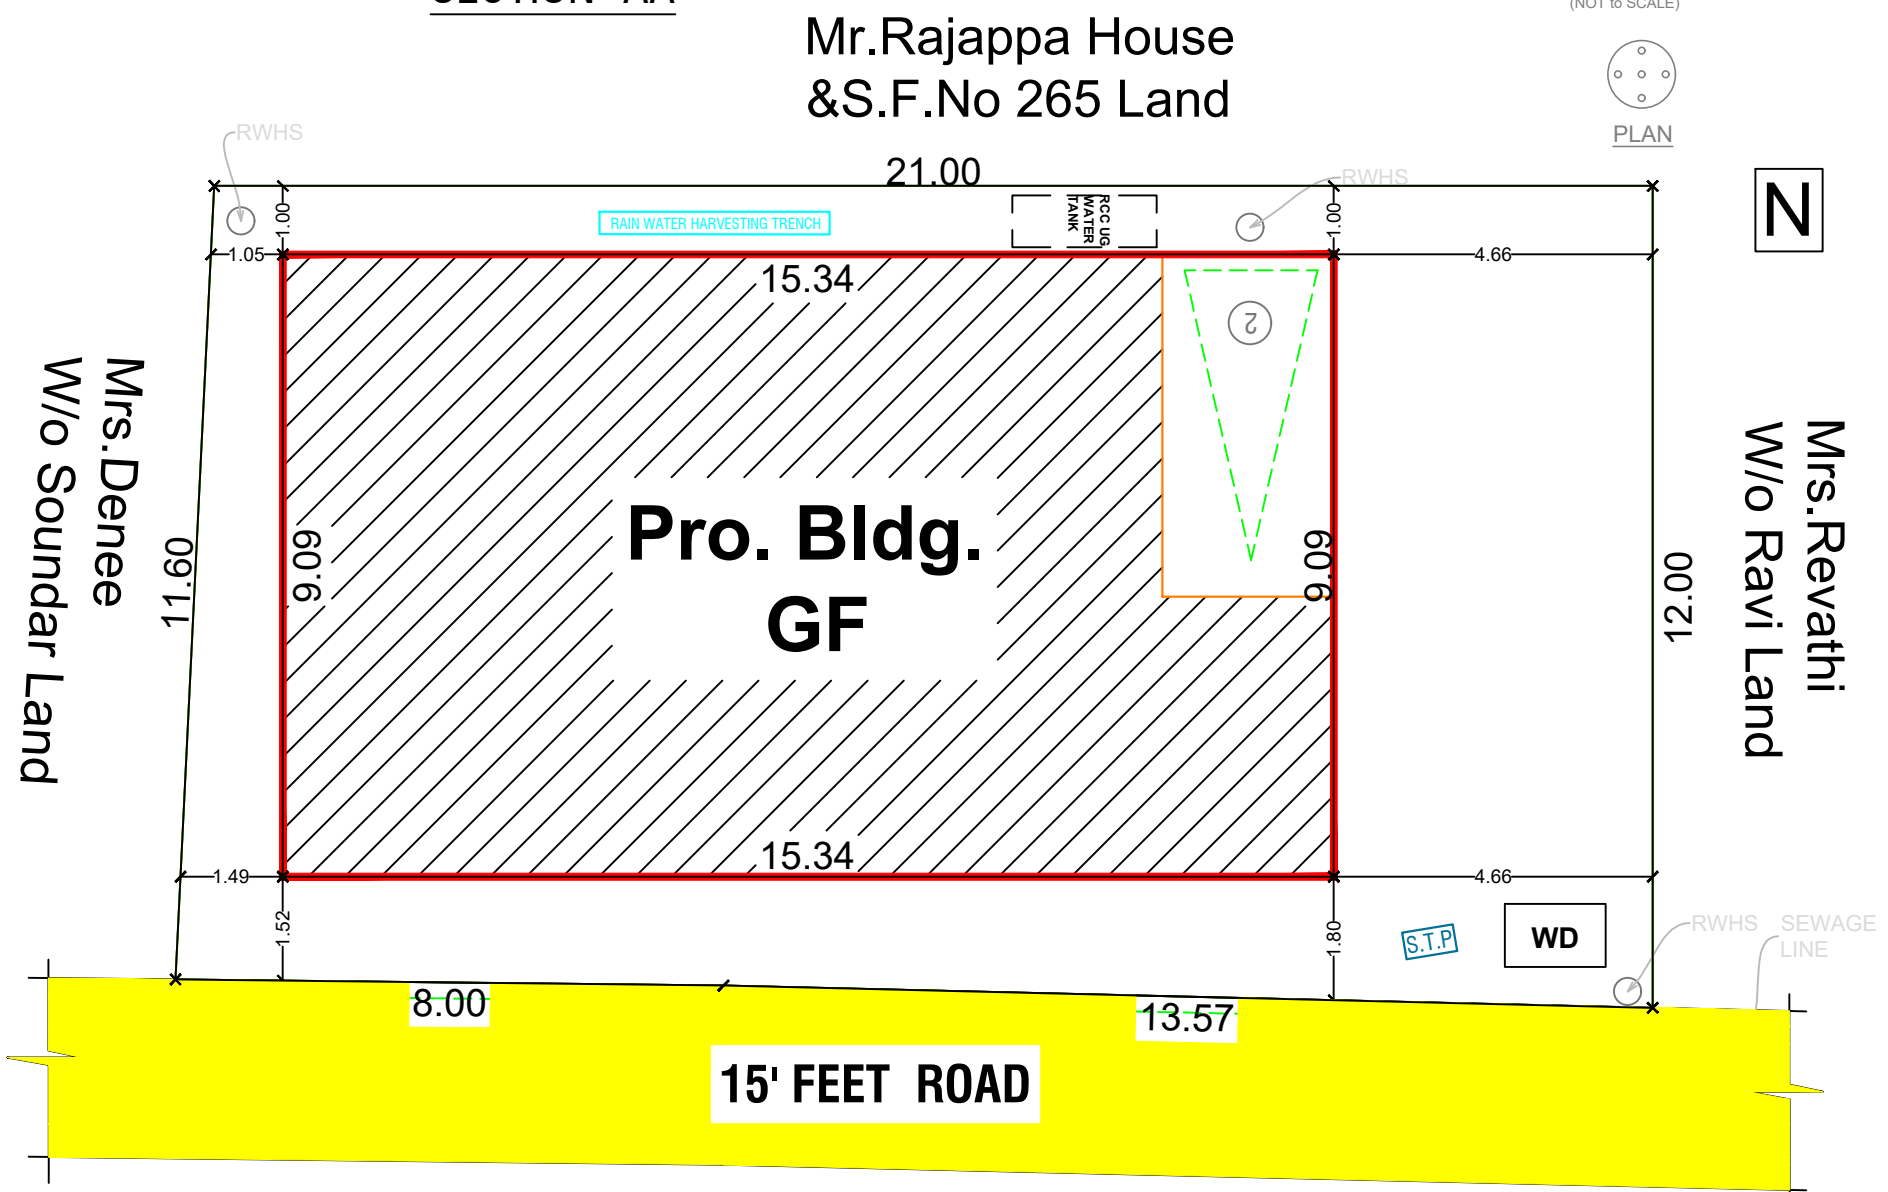

SITE PLAN
SCALE - 1:100

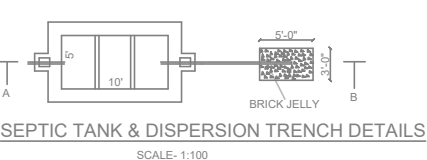

SEPTIC TANK & DISPERSION TRENCH DETAILS
SCALE- 1:100

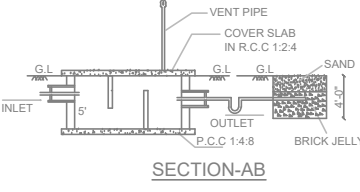


SECTION-AB



STAIRCASE DETAILS
SCALE- 1:20

Office Use

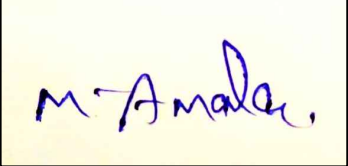

COLOR INDEX		
Site Boundry		
Proposed Building		
Existing Road		
Schedule of Joineries		
MD	Main Door	1.05 X 2.10
AO	Arch Open	0.91 X 2.10
D1	Door	0.91 X 2.10
D2	Door	0.75 X 1.83
W	Window	1.50 X 1.22
V	Ventilator	0.91 X 0.61
Area Details		
Particulars	Sq.m.	Sq.ft.
Total Area of the Site	243.12	2616.00
Plinth Area of the Pro. Bldg. Ground Floor	139.44	1500.37
Open Space	103.68	1115.63
Total Construction Area	139.44	1500.37
Car Parking - 2.50M X 5.00M = 1 Nos		
Two Wheeler Parking - 1.80M X 1.00M = 0 Nos		
Floor Space Index (FSI)- 1.56		
Plot Coverage (PC)--- 58.77%		
Applicant		Engineer
 (Mrs.AMALA, W/o JAYA SHANKAR)		 B. RAVI, D.C.E. Registered Engineer - DTCP YESHWANTH ASSOCIATES #2/3, Near Virupacha Temple St, Main Road KELAMANGALAM - 635113.