


PLAN SHOWING THE PROPOSED UNDER GROUND,GROUND FLOOR &FIRST FLOOR (R.C.C.)  
COMMERCIAL BUILDING AT NEW SF.NO:20/8, PLOT NO:03, UTHANGARAI (Village), UTHANGARAI  
TOWN PANCHAYAT AND TALUK , KRISHNAGIRI DISTRICT.,

APPLICANT :-Mr.S.TAMILMANI S/O:- Mr.SUBRAMANI.,

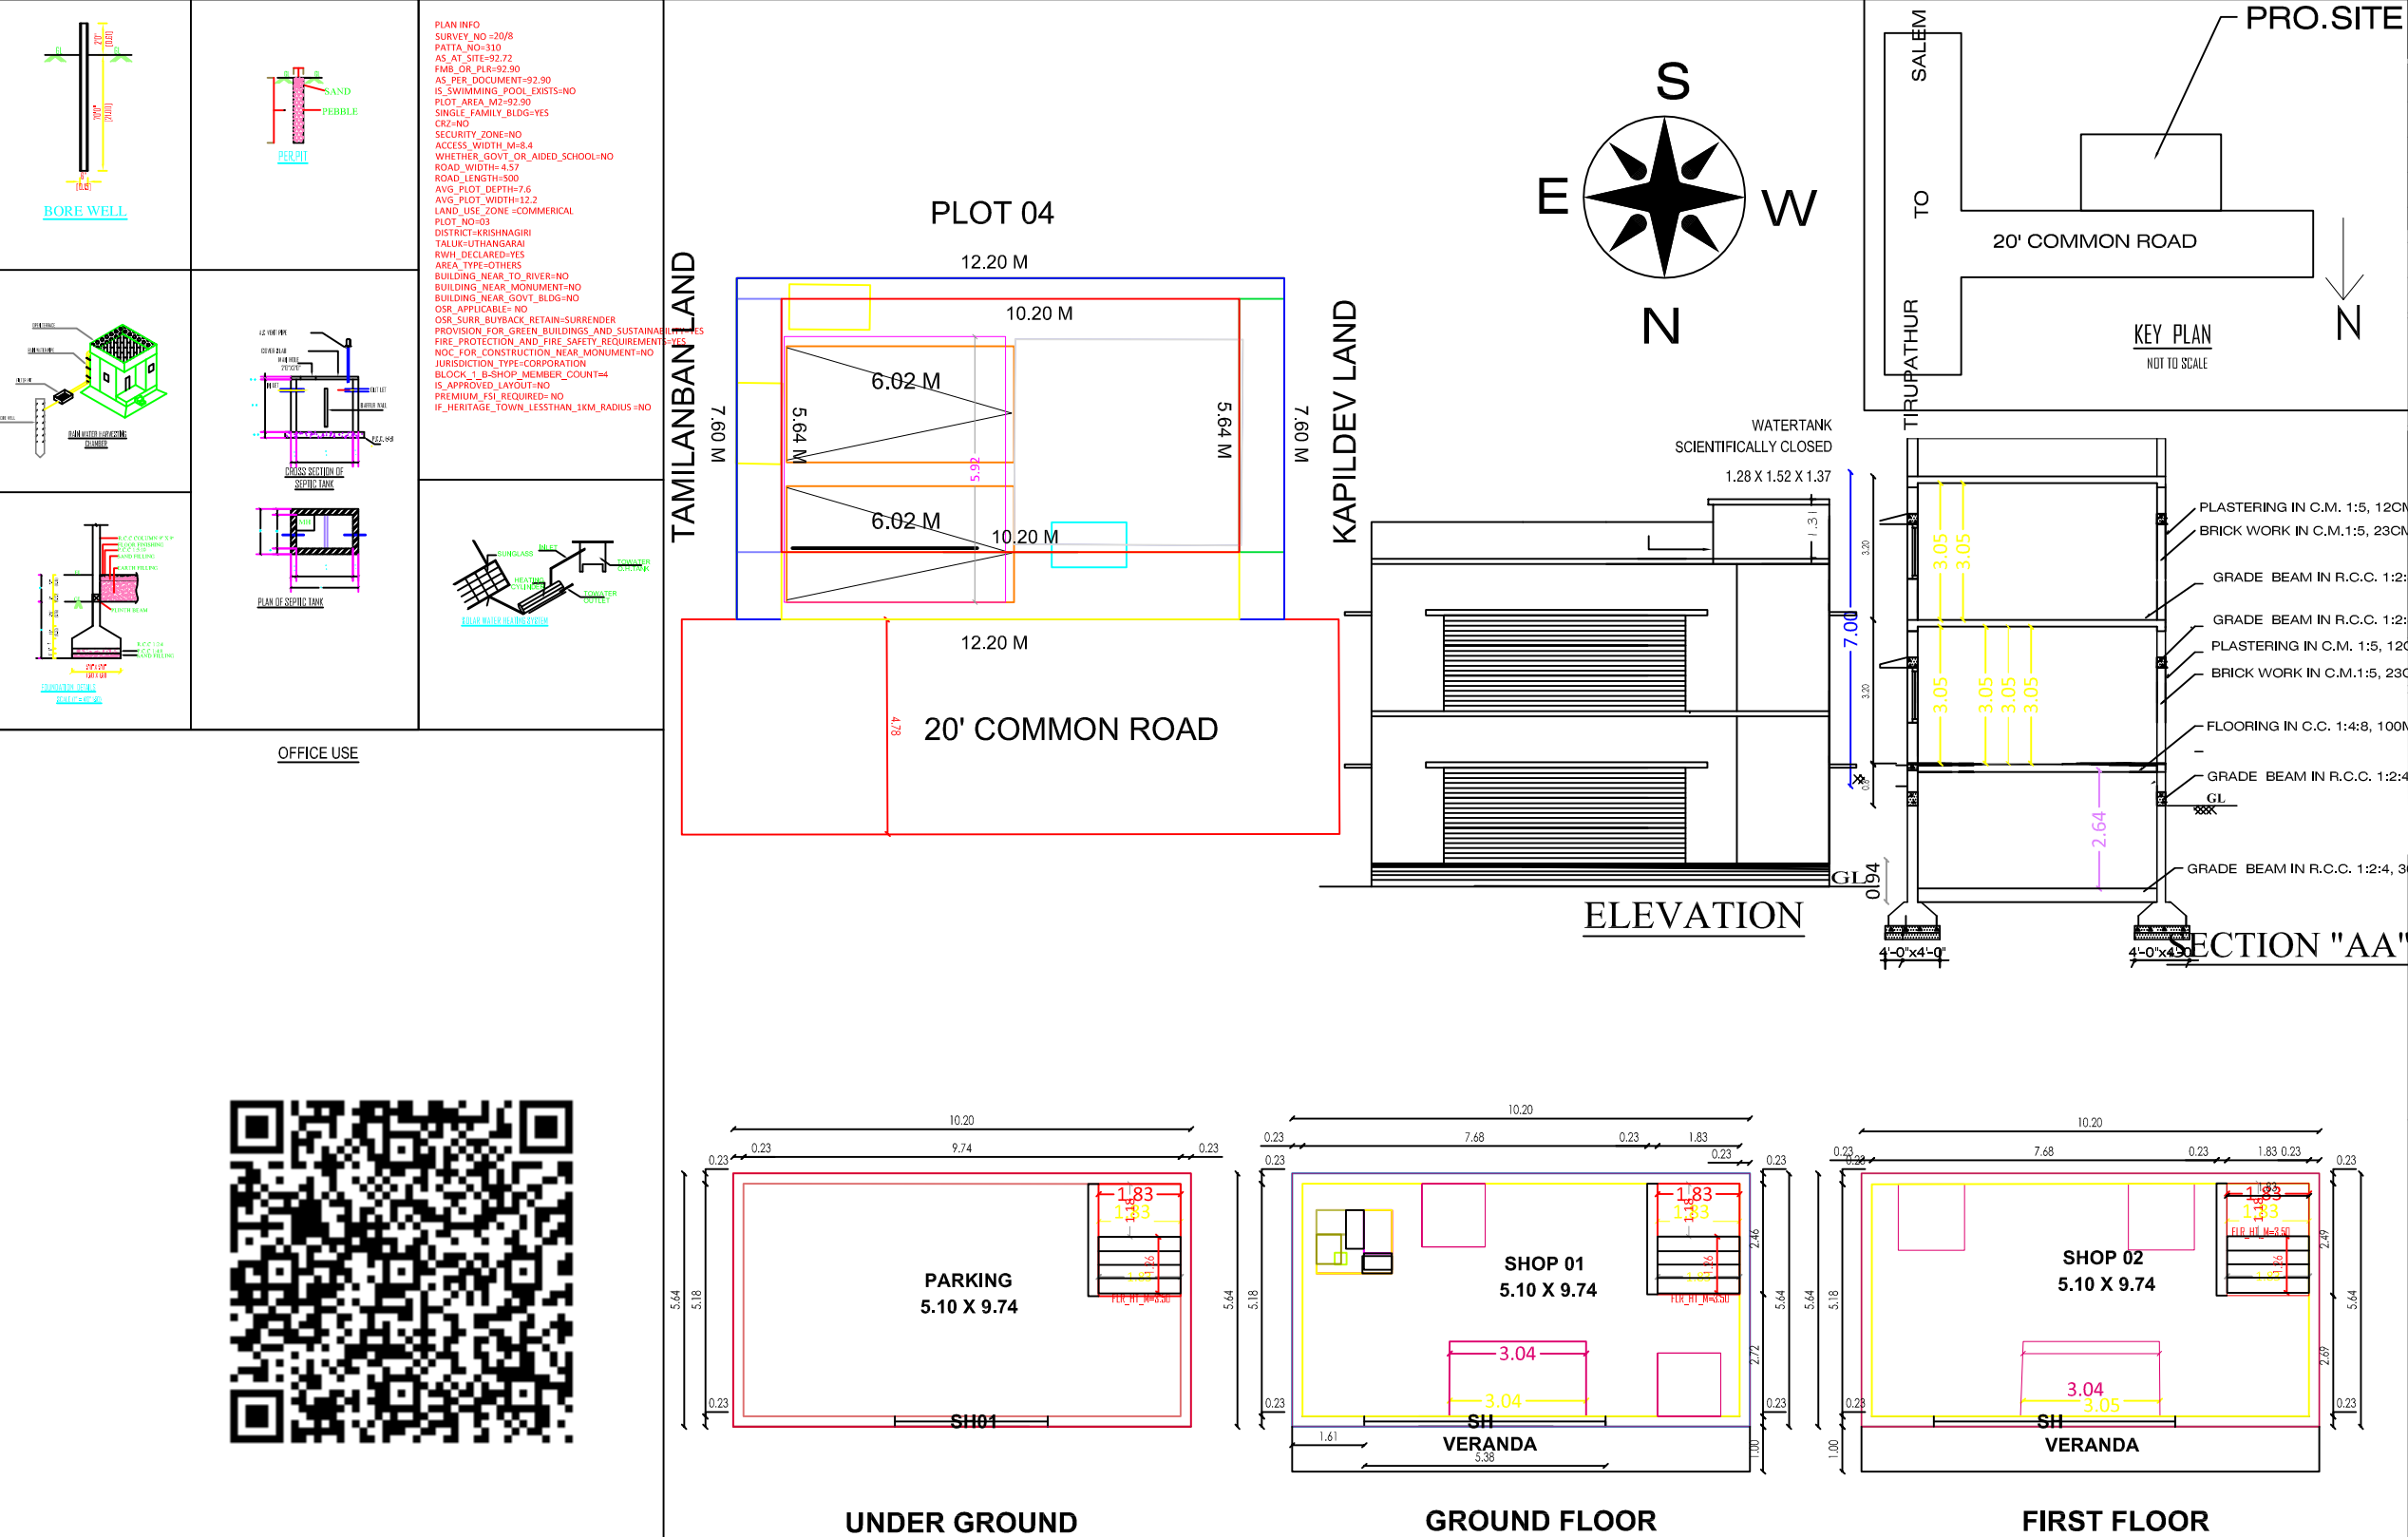

- SPECIFICATIONS:**
1. R.C.C FOOTINGS FOR FOUNDATION IN M20 MIX
  2. R.C.C. COLUMNS IN M20 MIX
  3. R.C.C. ROOF SLAB AND BEAMS IN M20 MIX
  4. 9" BRICK WORK IN C.M 1:5 IN SUPER STRUCTURE
  5. COUNTRY WOOD DOORS WITH FLUSH SHUTTERS
  6. COUNTRY WOOD GLAZED WINDOWS
  7. INTERNAL PLASTERING IN C.M 1:4
  8. EXTERNAL PLASTERING IN CM 1:5
  9. WEATHERING COURSE IN BRICK JELLY LIME CONCRETE 1:3 MIX
  10. WEATHERING TILES IN 9"X9" BURNT CLAY TILES IN LAID IN 1:3 MIX

| AREA STATEMENT              | SQ.FT   | SQ.MT |
|-----------------------------|---------|-------|
| PLOT AREA (AS PER DOCUMENT) | 1000.00 | 92.90 |
| PLOT AREA (AS PER PATT)     | 1000.00 | 92.90 |
| PLOT AREA ( AS PER SITE )   | 1000.00 | 92.90 |
| PRO. BASE FLOOR AREA        | 619.25  | 57.53 |
| PRO. GROUND FLOOR AREA      | 619.25  | 57.53 |
| PRO. FIRST FLOOR AREA       | 619.25  | 57.53 |

PLOT COVERAGE : 92.2%  
FLOOR SPACE INDEX : 1.858

| JOINERY DETAILS: |                 |           |
|------------------|-----------------|-----------|
| SH               | ROLLING SHUTTER | 4.58X2.13 |
| SH 01            | ROLLING SHUTTER | 3.07X2.13 |
| DO               | DOOR            | 1.00X2.13 |
| W                | WINDOW          | 1.83X1.22 |

| COLOUR INDEX:     |  |
|-------------------|--|
| PROPOSED BUILDING |  |
| EXISTING ROAD     |  |
| BOUNDARY LINE     |  |
| DEMOLITION        |  |

APPLICANT SIGN:

**Er. P. PRADEEP, BE.,**  
Licenced Building Surveyor  
AGARAM CONSTRUCTION  
Krishnagiri Main Road  
1st Floor, Near Poorvika Mobiles  
Uthangarai - 635 207. Krishnagiri Dt.,  
Cell: 9751000787.

LICENSED SURVEYOR: