
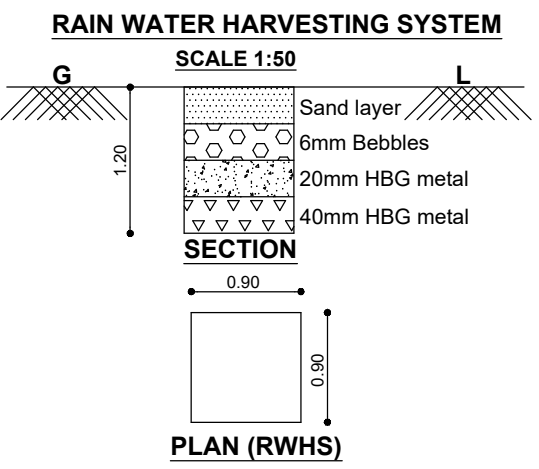
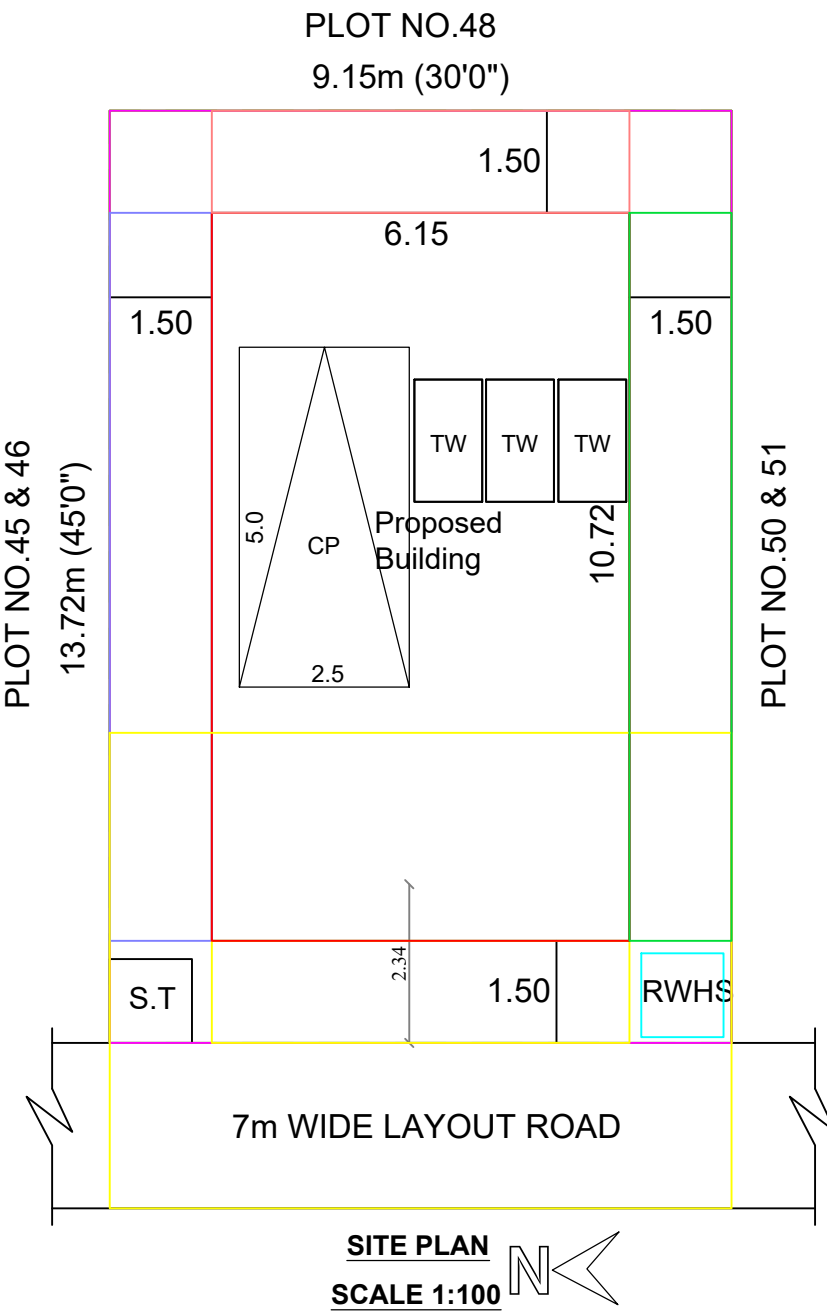
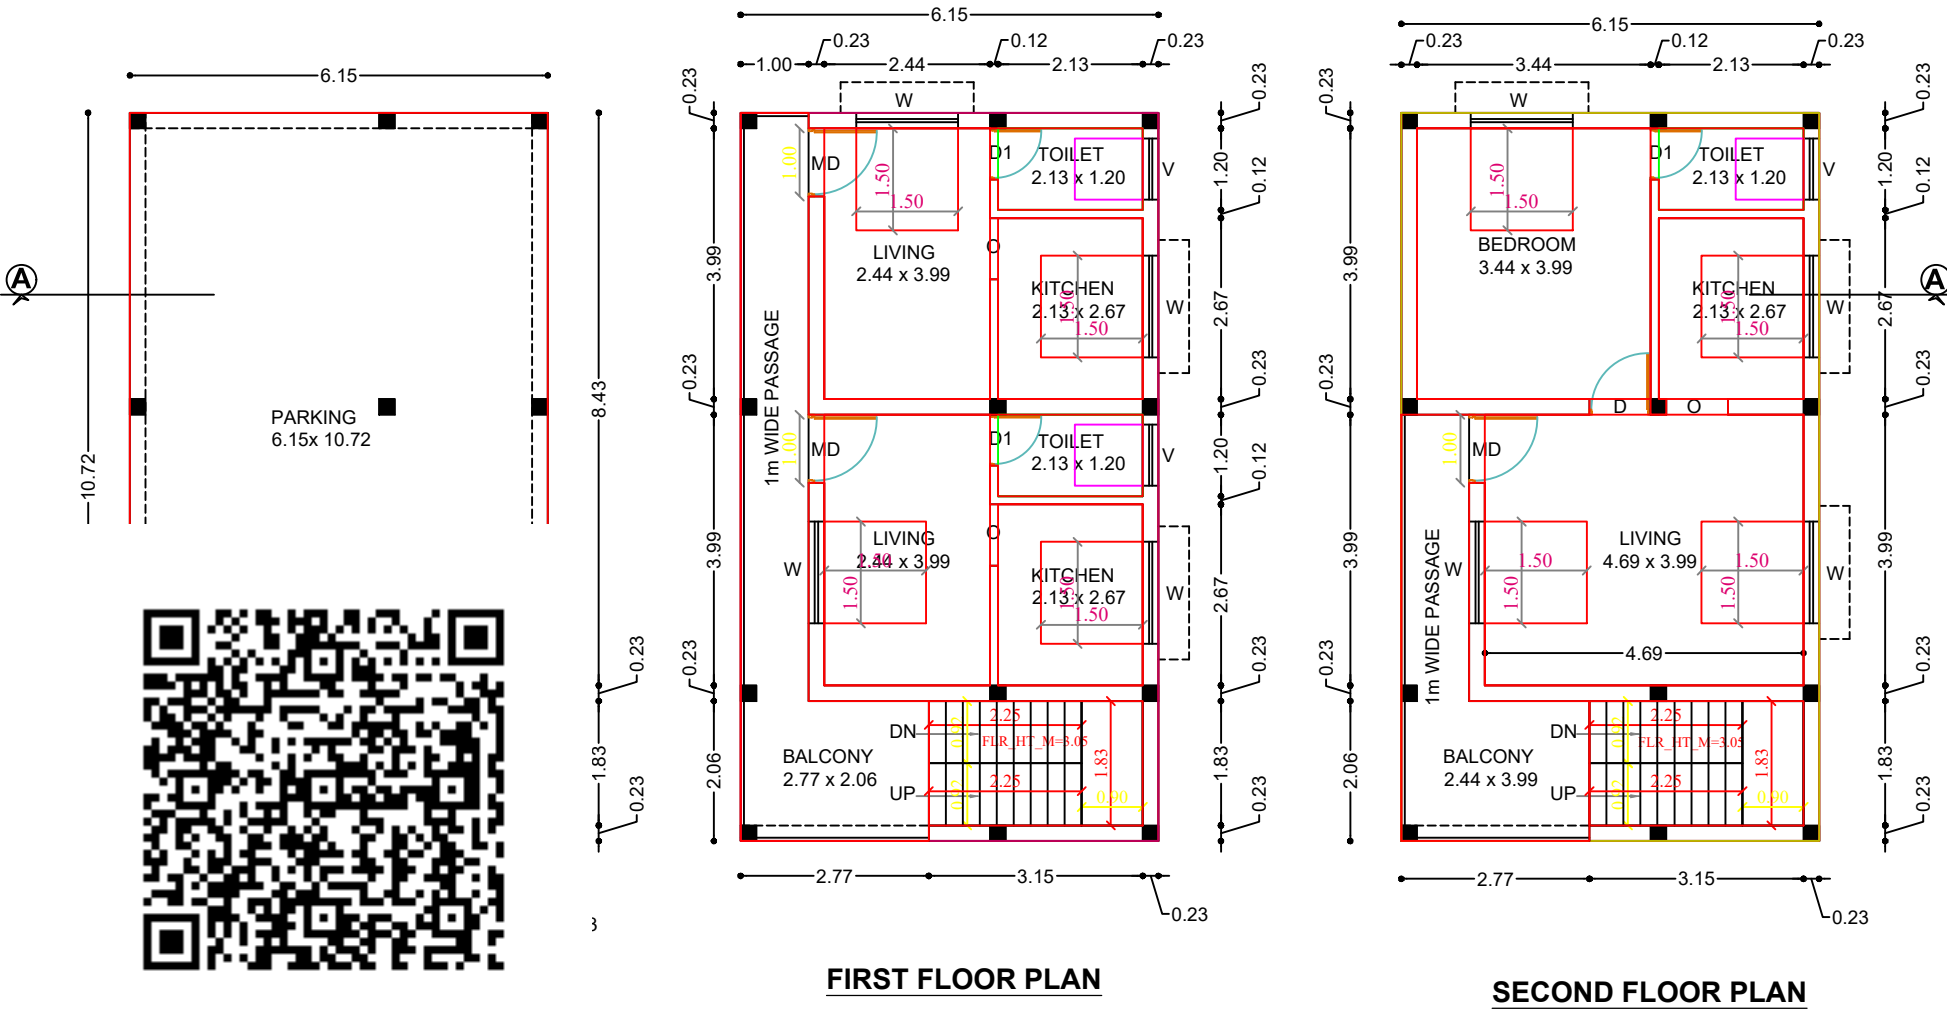
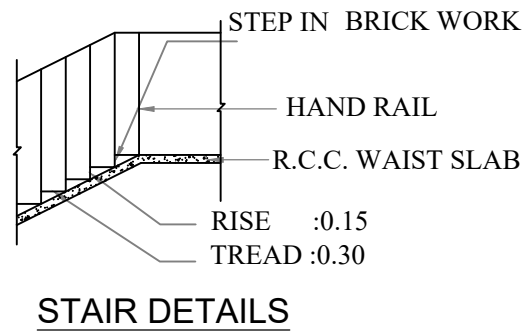
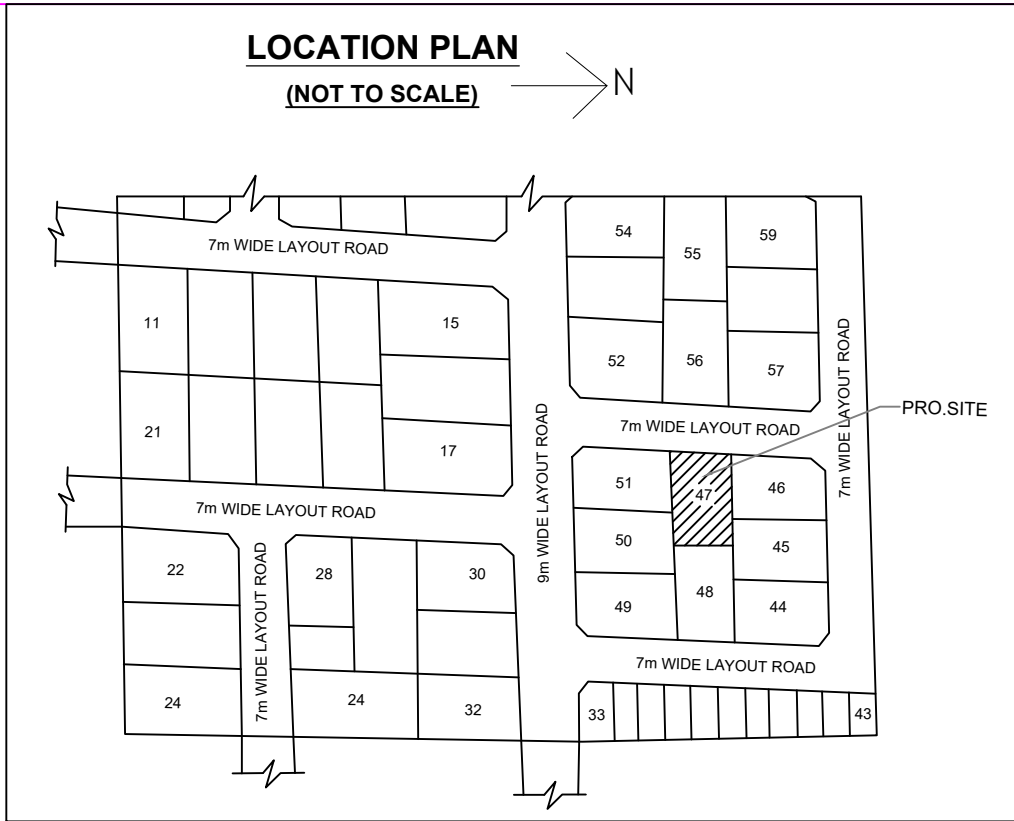
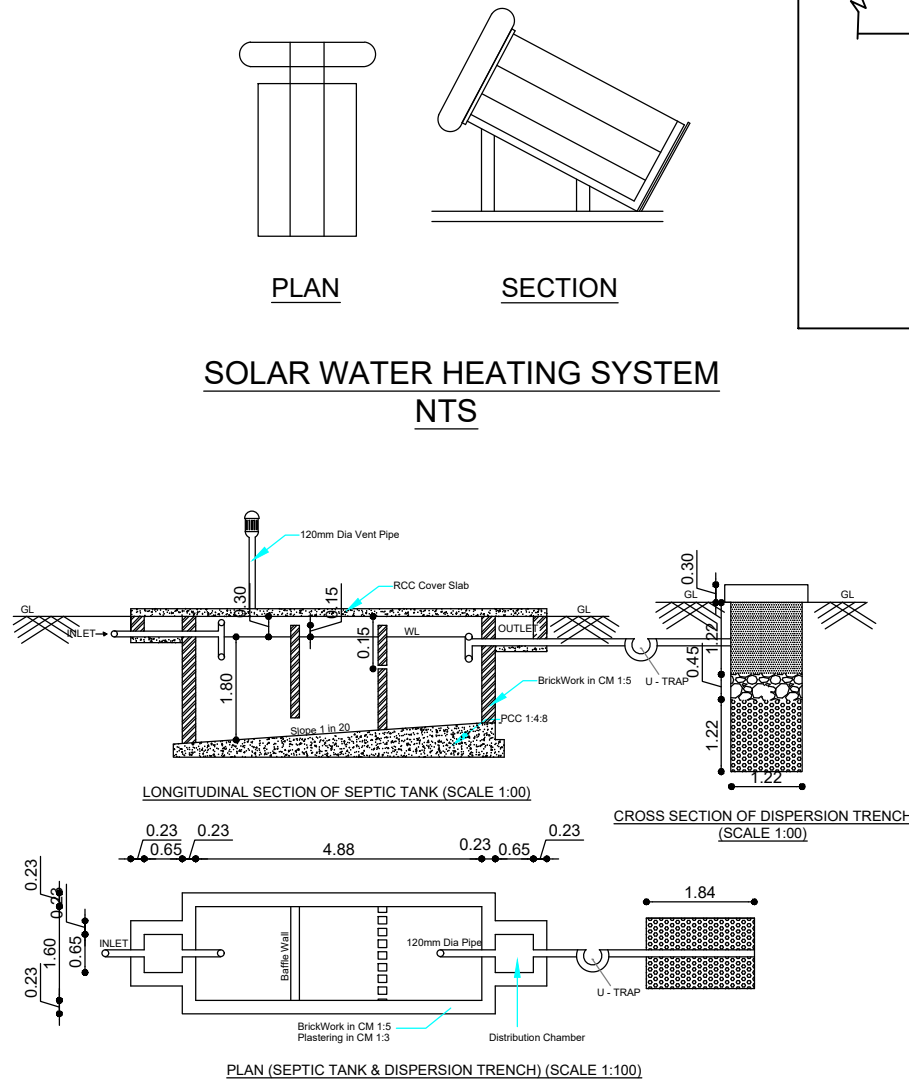


PLAN SHOWING THE PROPOSED CONSTRUCTION OF RCC ROOF RESIDENTIAL BUILDING AFTER DEMOLISHING THE EXISTING BUILDING

AT PLOT NO.:47, OF "SRI BALAJI NAGAR" (LAYOUT APPROVAL NO.115/ 2018, THE EO, DENKANIKOTTAI TOWN PANCHAYAT,

PRO.NO.NA.KA.NO.551/2018, DT-11.12.2018), IN OLD S.F.NO.: 323/ 28, NEW S.F.NO.: 323/ 59, OF NAVAROJI STREET, DENKANIKOTTAI

VILLAGE & TOWN PANCHAYAT, DENKANIKOTTAI TALUK, KRISHNAGIRI DISTRICT.

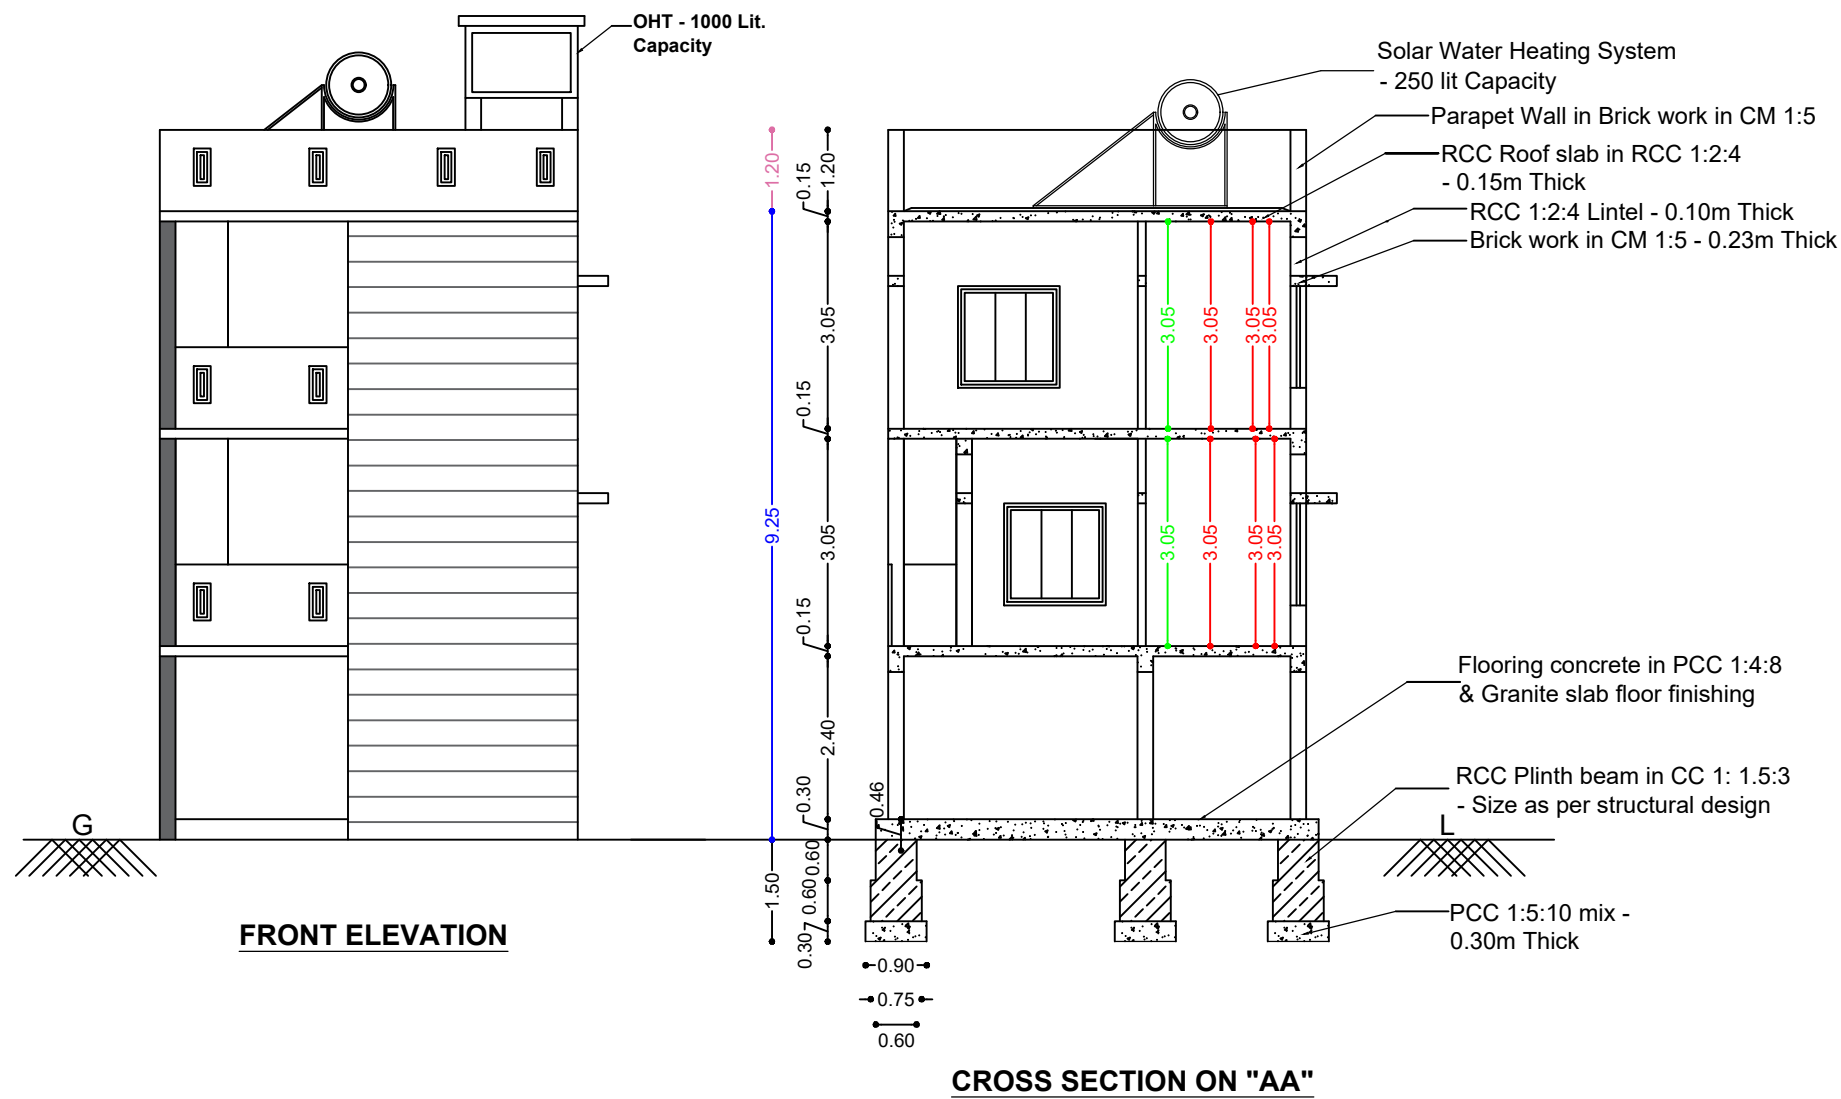

OFFICE USE

JOINERIES DETAILS

MD	Main Door	1.00 x 2.10m
D	Door	0.90 x 2.10m
D1	Door	0.75 x 2.10m
O	Open	1.50 x 2.10m
W	Window	1.50 X 1.50m
V	Ventilator	0.90 x 1.00m

AREA DETAILS

Description	Area in Sqm	Area in Sqft
Plot Area	125.50 Sqm	1350.00 Sqft
Plinth Area-Stilt Floor	65.93 Sqm	710.00 Sqft
Plinth Area-FF	65.93 Sqm	710.00 Sqft
Plinth Area-SF	65.93 Sqm	710.00 Sqft
Open Space	59.57 Sqm	640.00 Sqft
Total Area	197.79 Sqm	2130.00 Sqft
Plot Coverage	52.53%	
FSI	1.05	

LEGEND

- Proposed are marked in
Boundaries are marked in
Roads are marked in
- SCALE 1:100
- NOTE:**
- All dimensions are in meters only.
 - All doors & windows are openable outside.
 - Waste water used for garden purpose.

PARKING CALCULATION:

TOTAL AREA =131.86 SQ.M (FF+SF)
(131.86-75) / 75 =0.76 ≈ 1
TOTAL CAR PARKING REQUIRED : 1
TOTAL CAR PARKING PROVIDED : 1
TOTAL TWO WHEELER PARKING PROVIDED : 3

APPLICANT

RAJARAM
Mr.C.RAJARAM,
S/o.Mr.CHHELARAM

ENGINEER

