
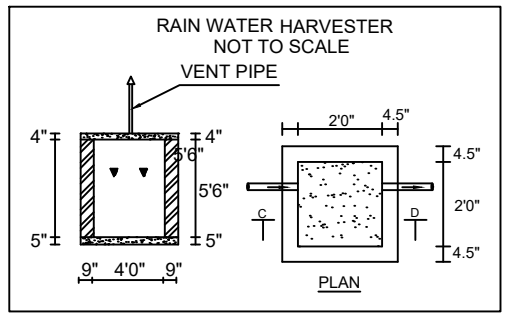
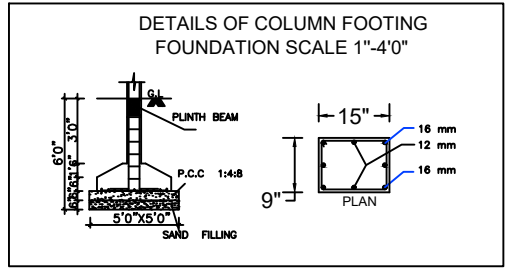
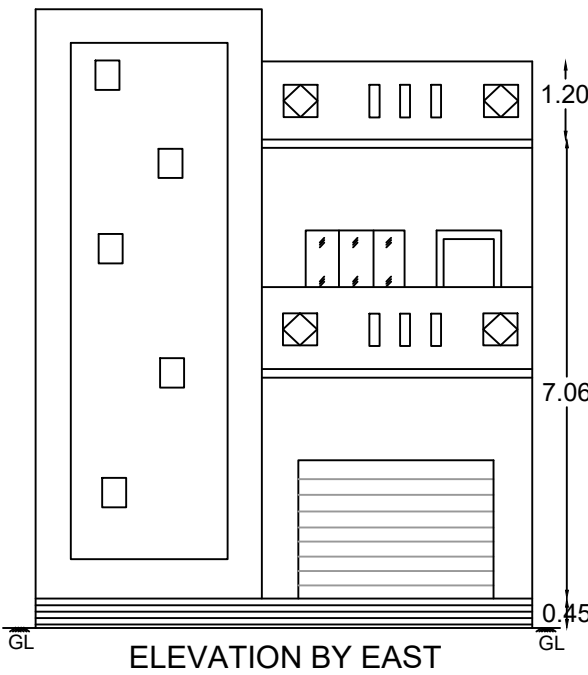
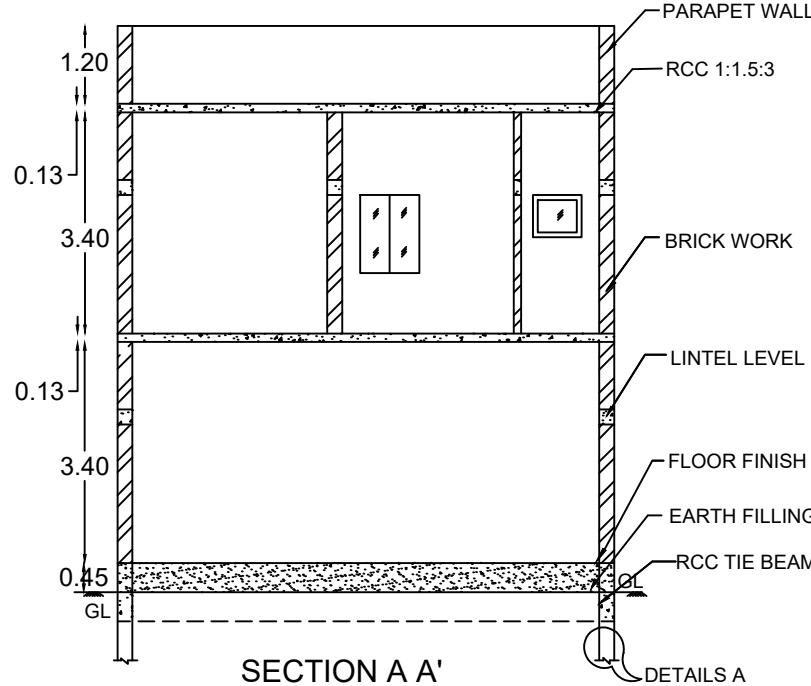
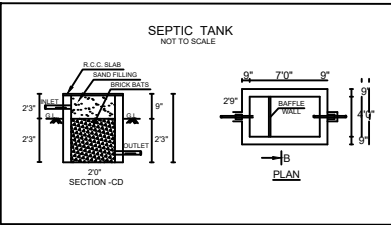
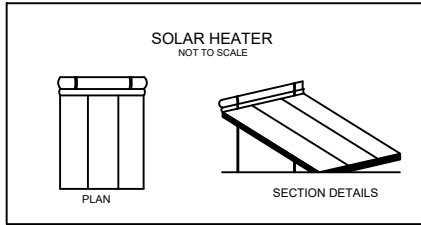


PLAN SHOWING THE PROPOSED CONSTRUCTION OF RCC ROOF GROUND AND FIRST FLOOR
RESIDENTIAL BUILDING IN B.R.GOVINDHACHETTY STREET, WARD NO:10 , AT OLD S.F.NO:634/11,634/12,
NEW S.F.NO:634/11B, 634/12B, BARGUR TOWN PANCHAYAT AND TALUK, KRISHNAGIRI DISTRICT.

APPLICANT: Mr. A.SRINIVASAN S/O ALAGESAN

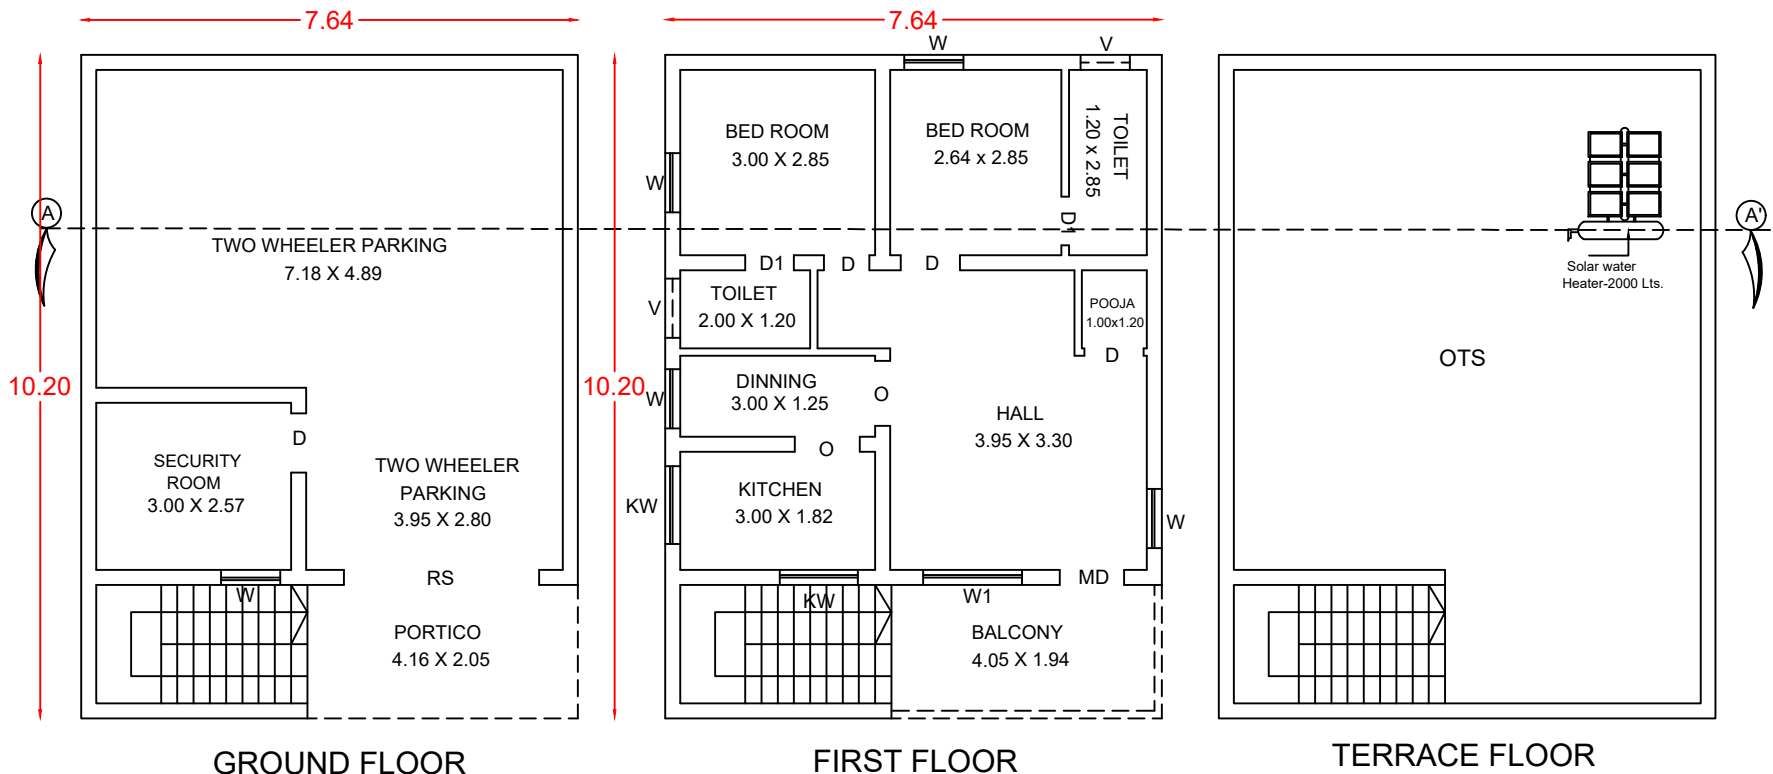

APPLICANT: A. Srinivasan	AREA STATEMENT			SCHEDULE OF JOINERIES			ENGINEER B. Tamiz Er. B. TAMIZHARASAN, B.E., AMIE., REG.No:AM3002902, CHARTERED ENGINEER DEEBAM CONSTRUCTIONS Opp. Girl's Hr. Sec. School, BVT Complex, Bargur-635 104, Mobile: 9629989336, 9487431883.
	DESCRIPTION	SQ.FT	SQ.M	TYPE	DESCRIPTION	SIZE	
	SF.NO:634/11B	810.00	75.25	RS	ROLLING SHUTTER	3.00 x 2.13	
	SF.NO:634/12B	315.00	29.26	MD	MAIN DOOR	0.99 x 2.13	
	TOTAL SITE EXTENT	1125.00	104.52				
	AS PER PATTA	1120.45	104.09	D	DOOR	0.91 x 2.13	
	AS PER SITE	1123.97	104.42	D1	DOOR	0.76 x 2.13	
	PLINTH AREA OF THE BUILDING			W	WINDOW	1.52 x 1.20	
	PRO.GROUND FLOOR	838.81	77.92	W1	WINDOW	0.91 x 1.20	
	FIRST FLOOR	838.81	77.92				
	TOTAL	1677.62	155.84	KW	KITCHEN WINDOW	0.91 x 0.91	
	OPEN SPACE	286.19	26.58	V	VENTILATOR	0.91 x 0.61	
	FSI : 1.49	PLOT COVERAGE : 74.56					