

PLAN SHOWING THE PROPOSED CONSTRUCTION OF R.C.C. ROOF GROUND FLOOR & FIRST FLOOR COMMERCIAL BUILDING IN Sy. NO : 10-1. HOSUR MAIN ROAD. DENKANIKOTA VILLAGE , DENKANIKOTTA TOWN PANCHAYAT , DENKANIKOTTA TALUK , KRISHNAGIRI DISTRICT.

OWNER'S NAME : Mrs. N. NAGALAKSHMI. D/O Mr. D. NARAYANAPPA.

JOINARY DETAILS.

RS = SHUTTER 3.04 X 2.43

RS-1 = SHUTTER 2.50 X 2.43

D = DOOR 0.90 X 2.13

V = VENTILATOR 0.90 X 0.60


AREA DETAILS.

TOTAL LAND AREA = 20 CENTS


LAND AREA TAKEN FOR APPROVAL = 5.39 CENTS  
(2348.62 SQ.FT./ 218.20 SQ.M.)

G. F. BUILDING AREA = 944.08 SQ.FT./ 87.71 SQ.M.


F. F. BUILDING AREA = 944.08 SQ.FT./ 87.71 SQ.M.

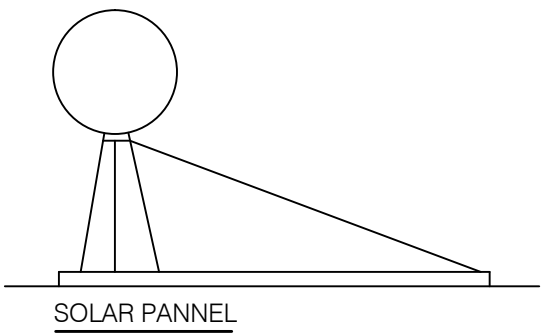


SOLAR PANNEL

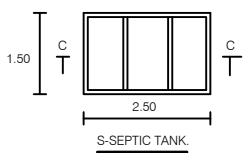

S-SEPTIC TANK

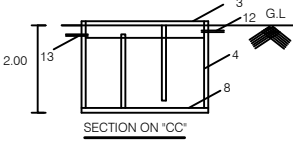


SECTION ON 'CC'

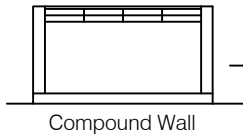

Compound Wall



ELEVATION.

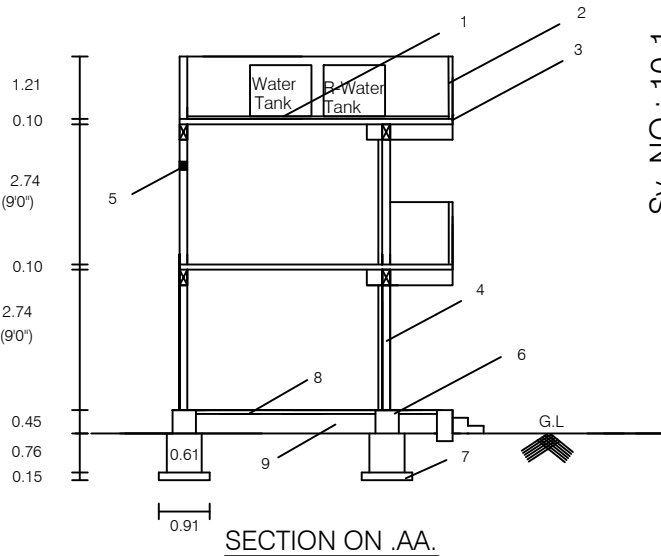


SECTION ON 'AA'


Sy. NO : 10-1  
NARAYANAPPA LAND  
& BALANCE LAND

NARAYANAPPA LAND


TOTAL LAND 20.00 CENTS

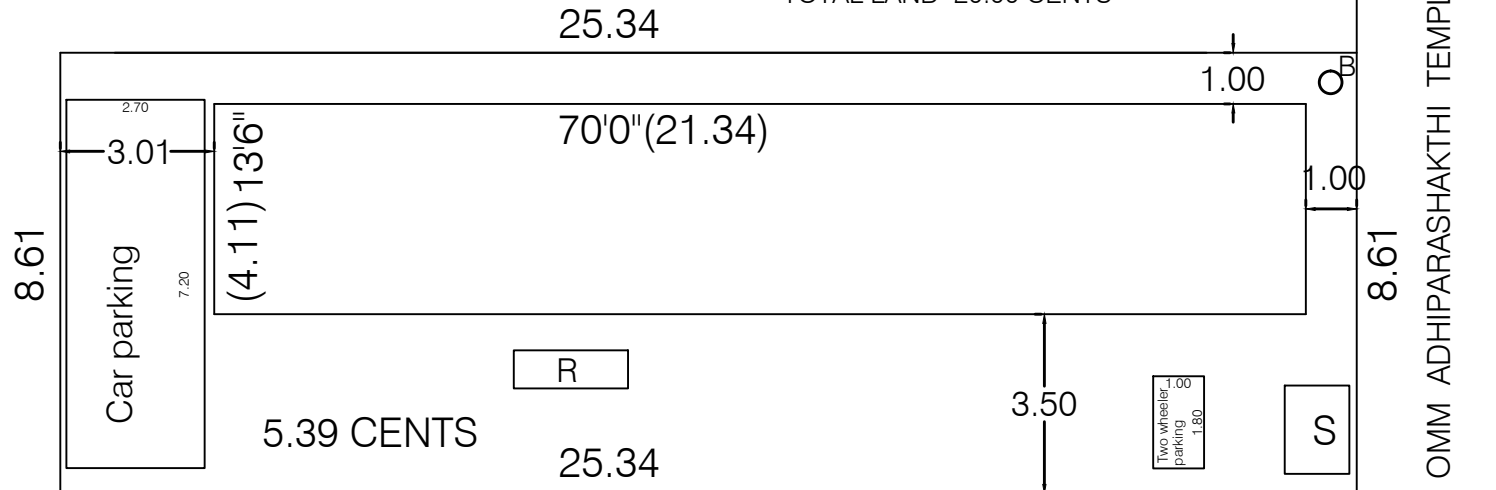

SITE PLAN

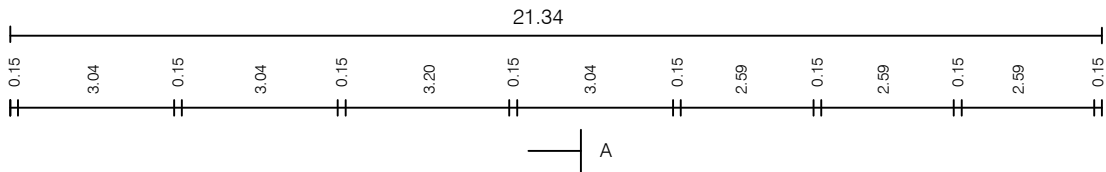


GROUND FLOOR PLAN

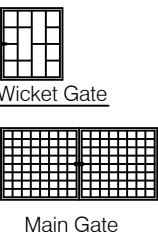


Wicket Gate


Main Gate

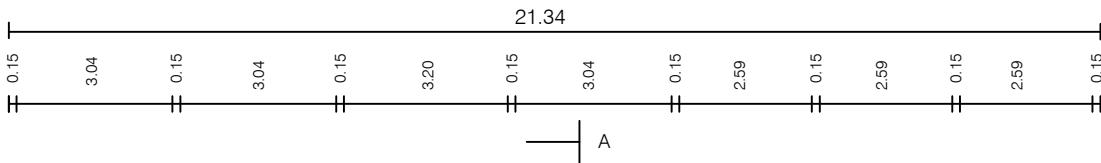


FIRST FLOOR PLAN

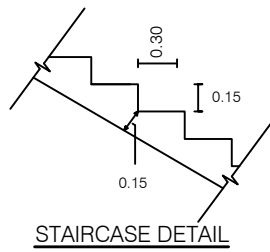

STAIRCASE DETAIL

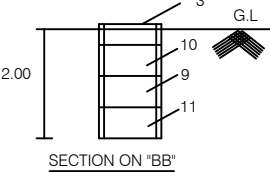

SECTION ON 'BB'

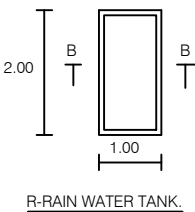


R-RAIN WATER TANK.

ALL DIMENSIONS ARE MENTION IN METRE & FEET ONLY

SPECIFICATION

1. WEATHERING COURSE.
2. PARAPET WITH B.W.IN C.M.1:6.
3. ROOFING WITH R.C.C.1:2:4.
4. BRICK WORK WITH C.M.1:6.
5. LINTEL CUM SUNSHADE IN R.C.C.1:2:4.
6. R.R.MASONRY WITH C.M.1:6.
7. BED CONCRETE WITH C.C.1:4:8.
8. FLOORING WITH C.C.1:2:4.
9. SAND FILLING.
10. BRICK JELLY.
11. COAL.
12. & 13 INLET & OUTLET PIPE.

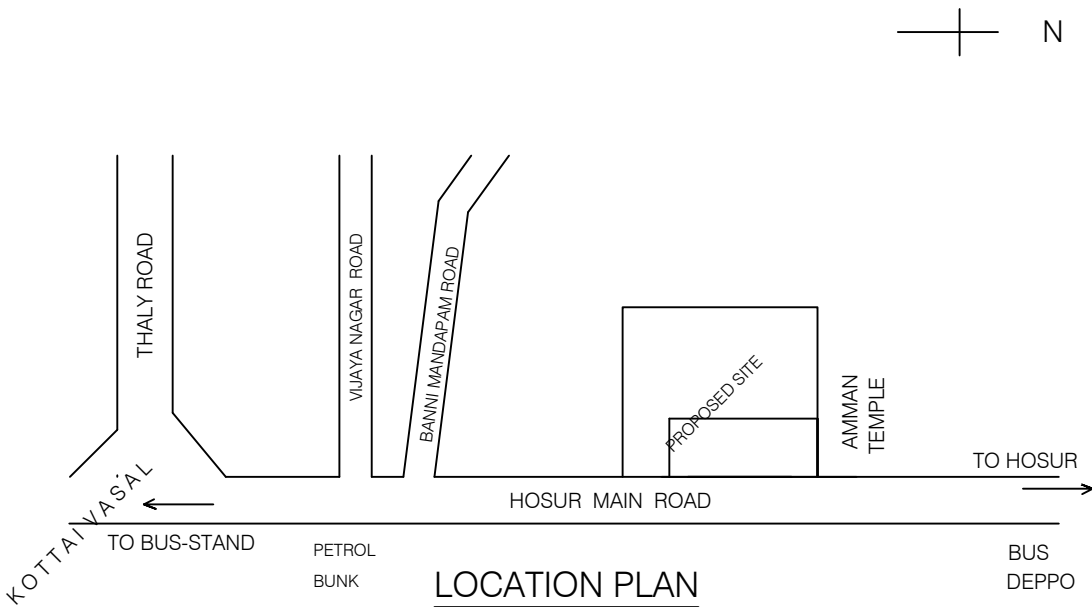

LOCATION PLAN



APPLICANT.

N. Nagalakshmi

ENGINEER.

Er. V. BALU  
LICENCED BUILDING SURVEYOR  
D. B. S. DEVELOPERS,  
Upstairs , Iyengar Bakery ,  
Old Bangalore Road , HOSUR  
Ph 9942316313 , 8940714442

V.BALU.

9942316313-8940714442