

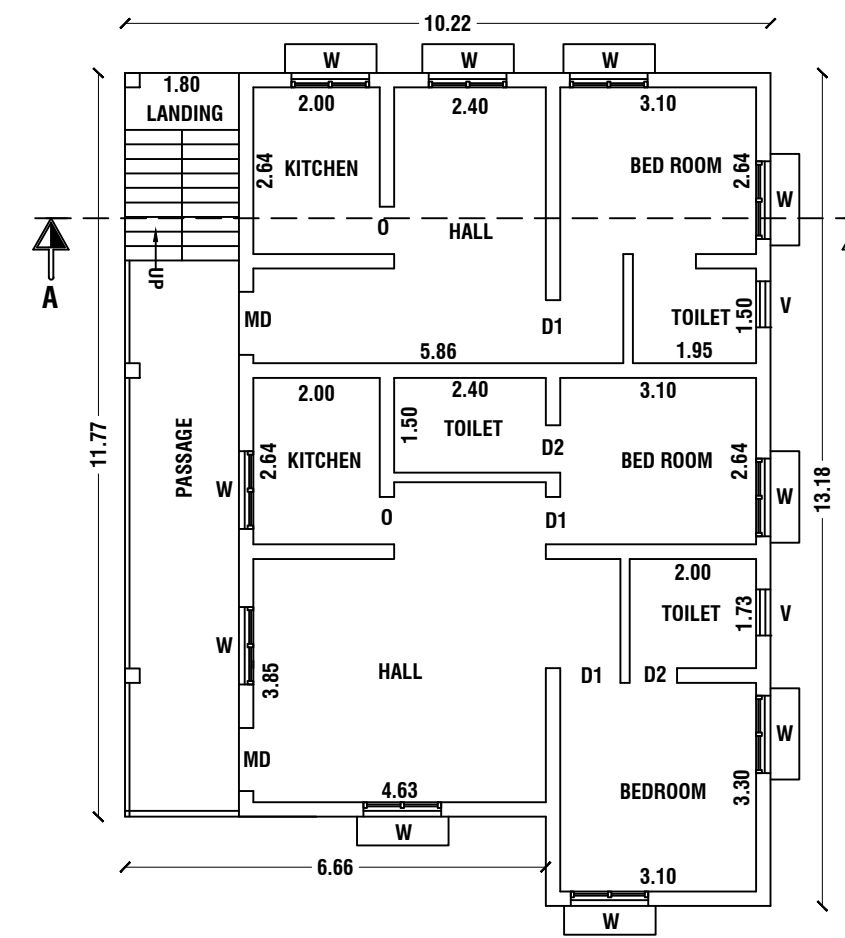
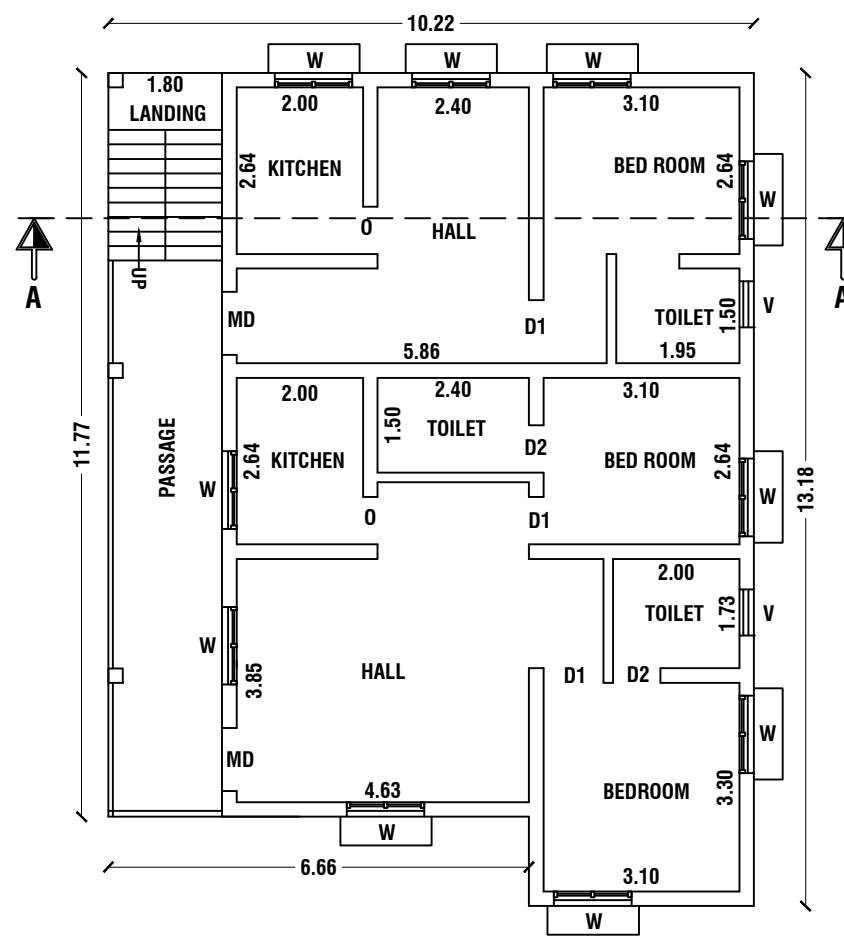
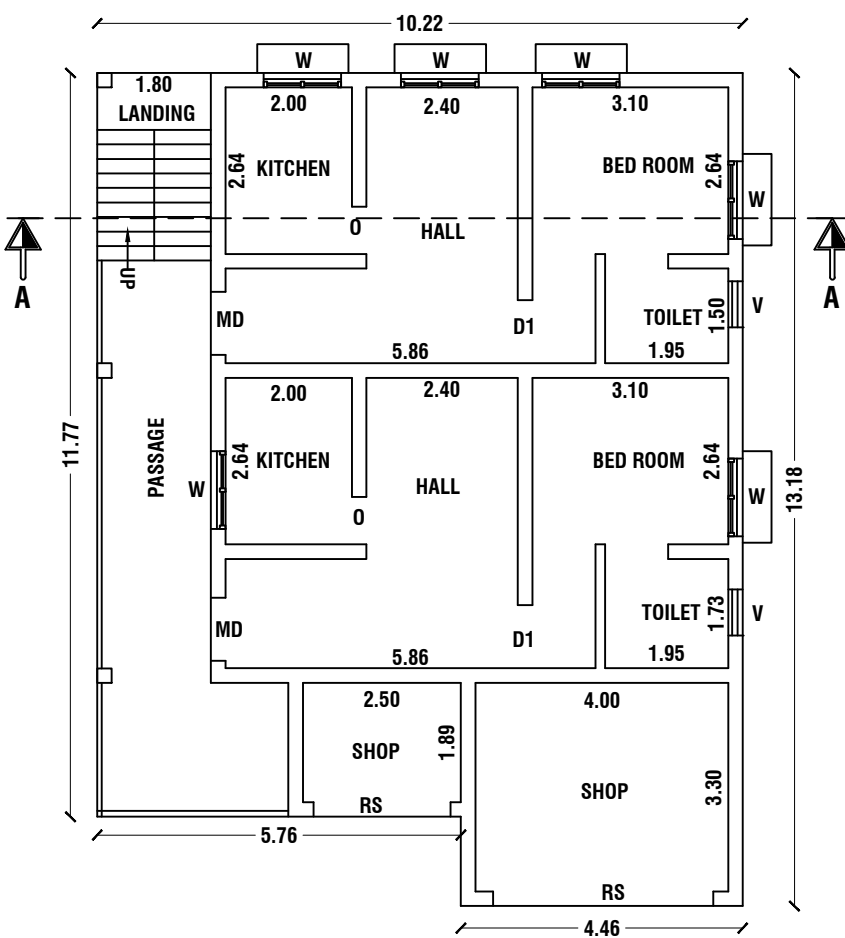
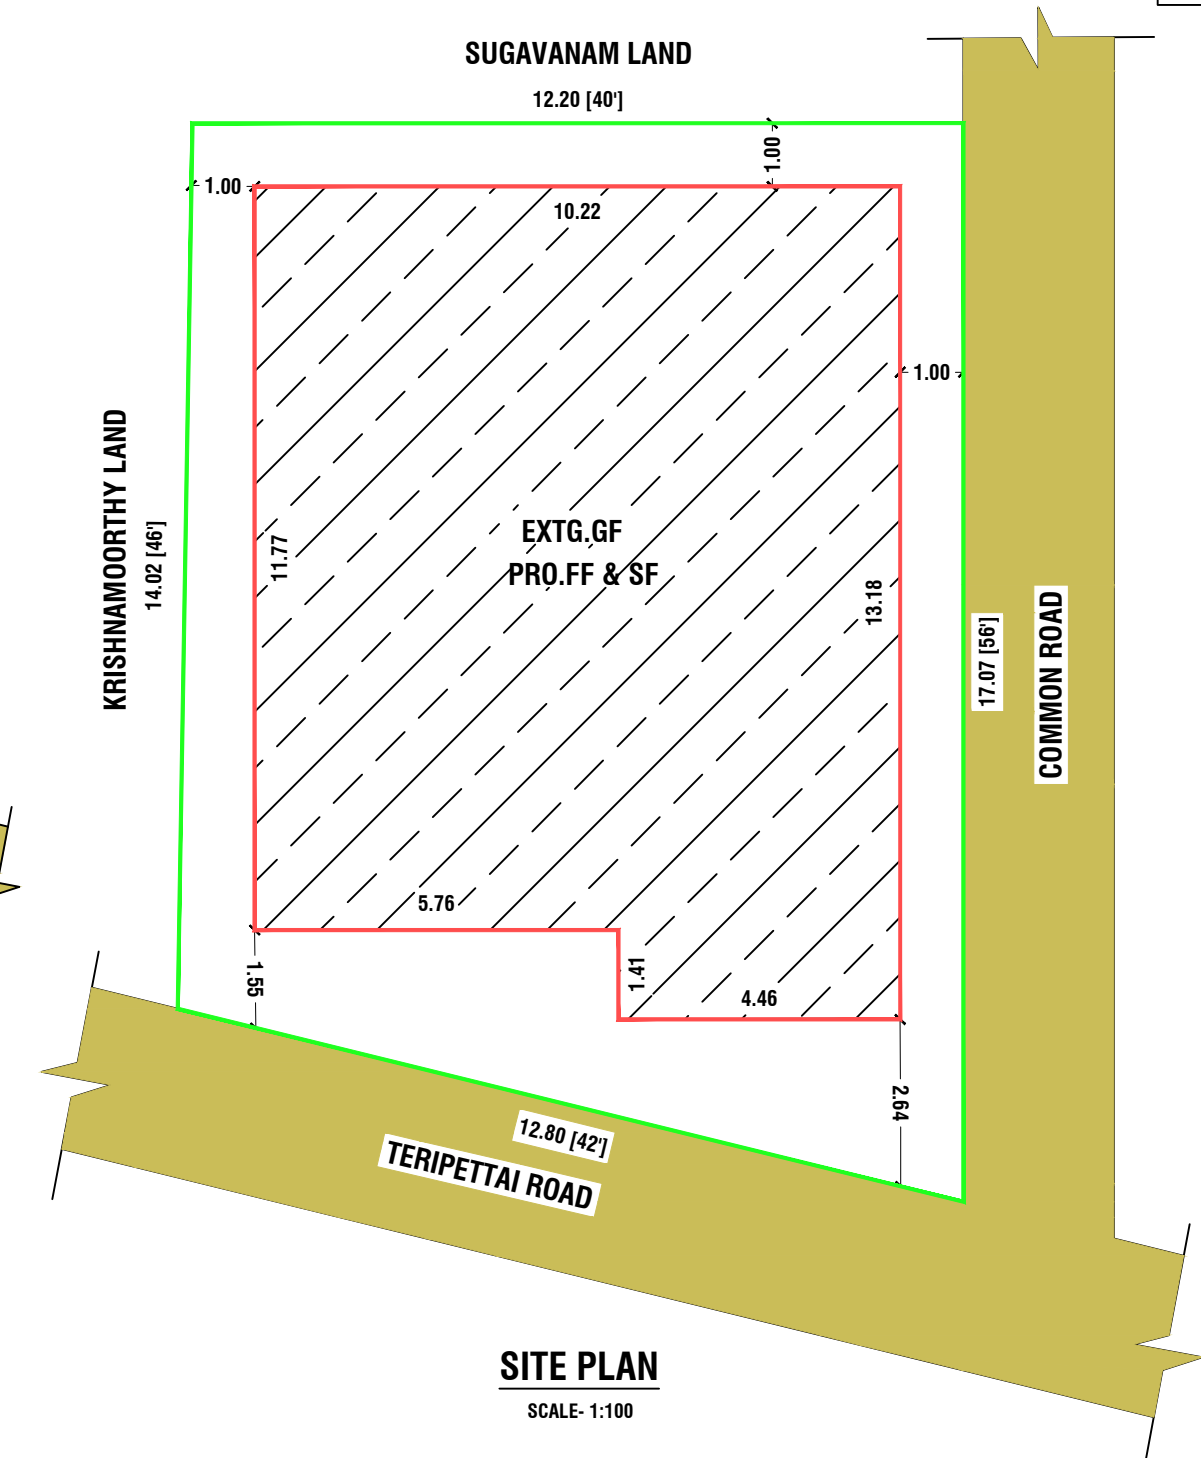
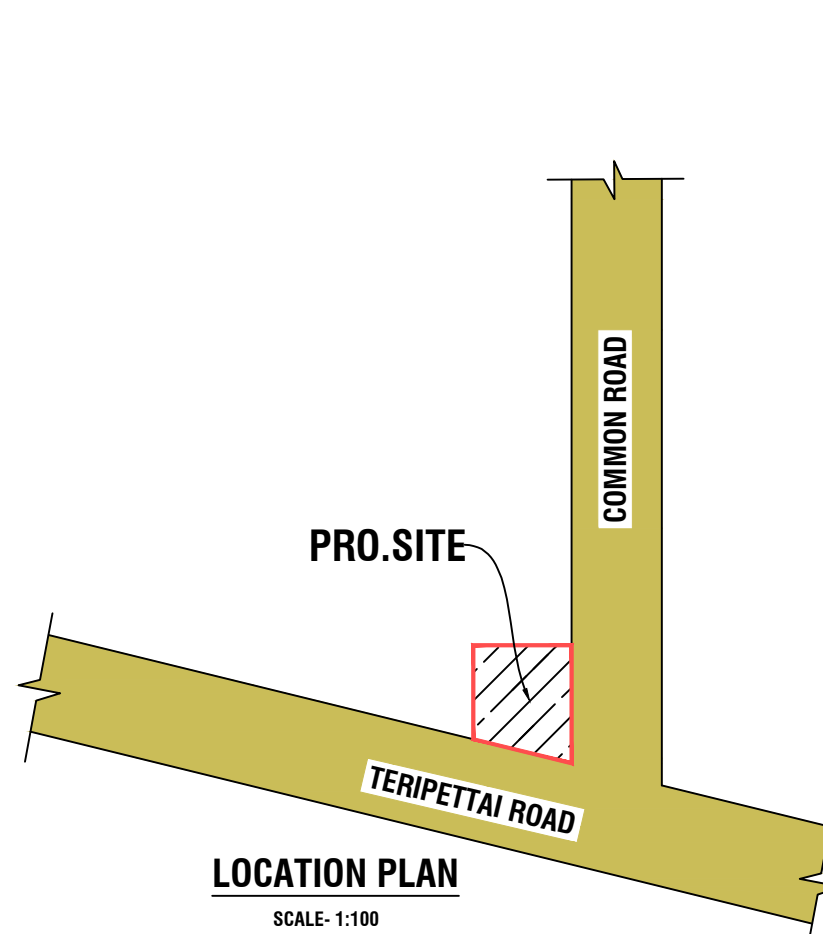
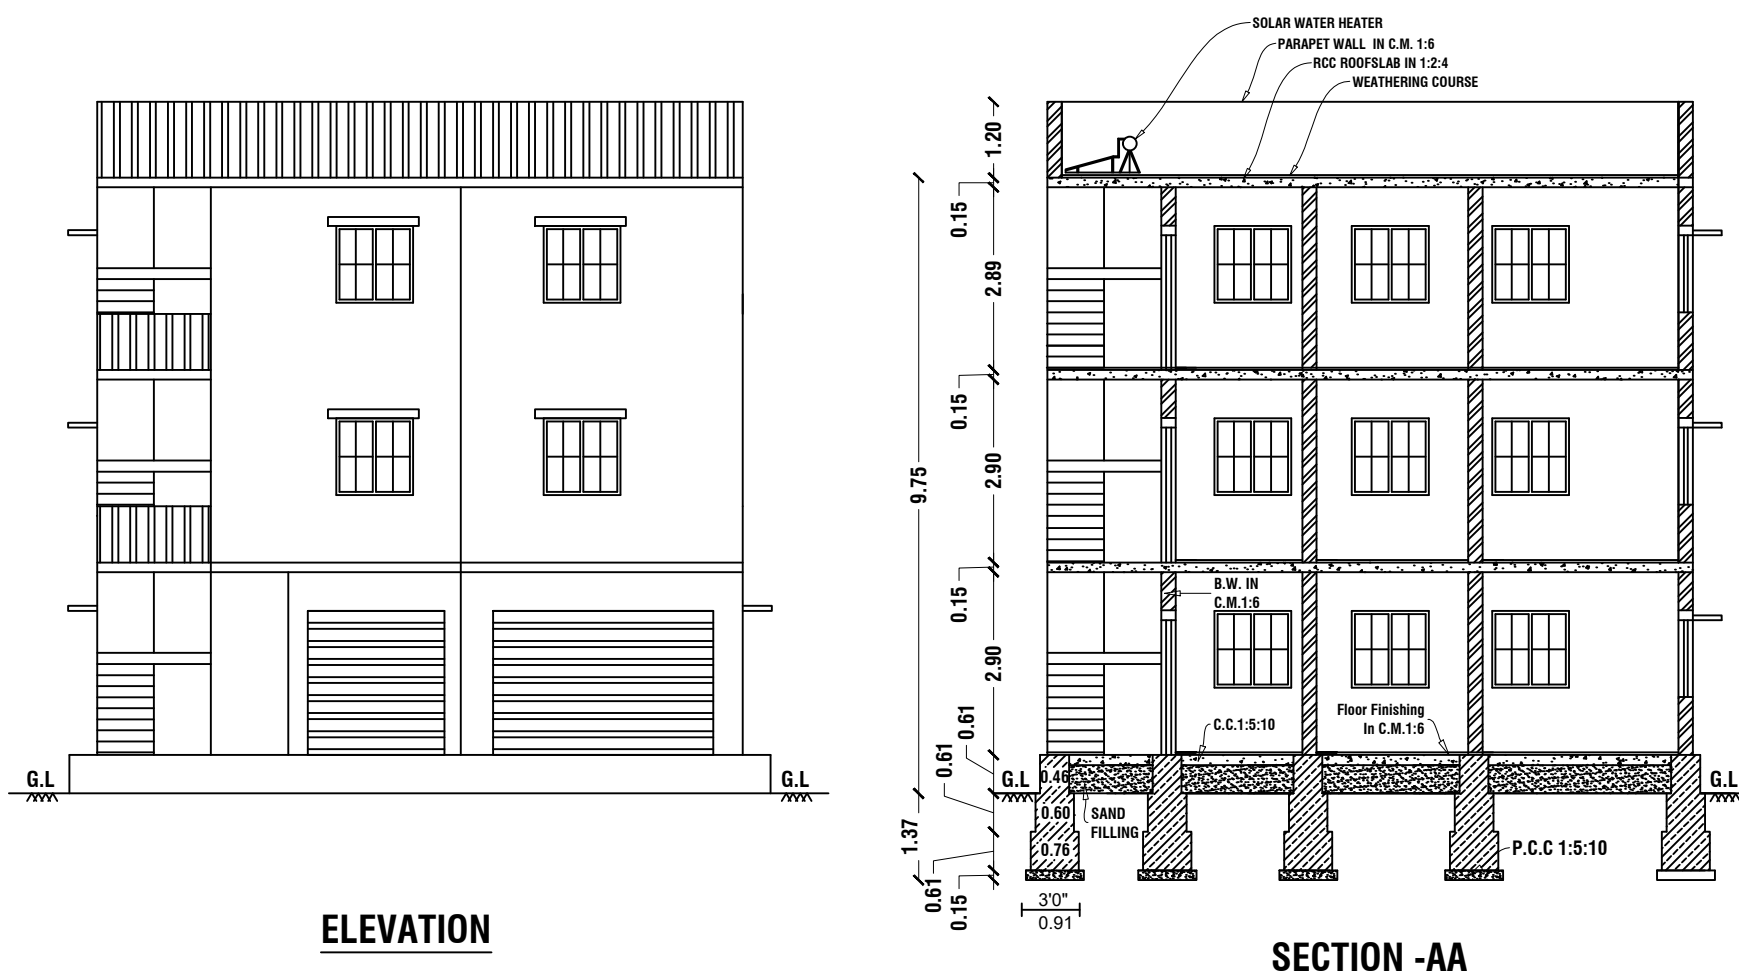
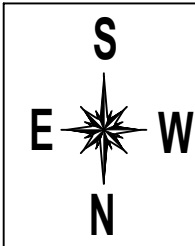
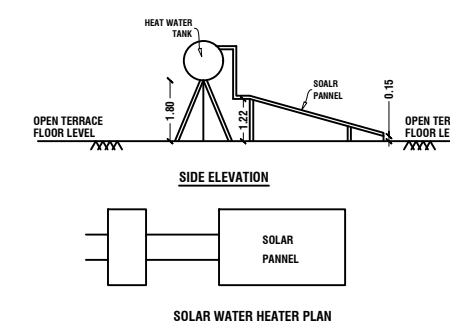
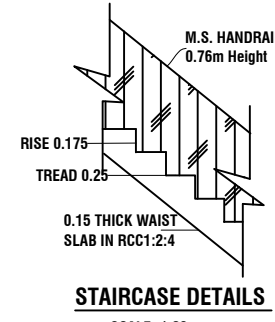
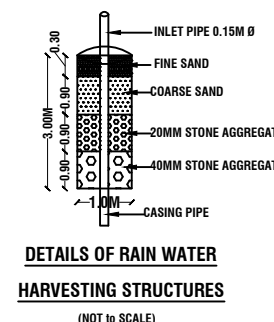


PLAN SHOWING THE EXISTING GROUND FLOOR WITH PROPOSED ADDITIONAL CONSTRUCTION OF FIRST & SECOND FLOOR R.C.C
RESIDENTIAL BUILDING IN S.F.No.775,NEW S.F.NO:775/1A1A, AT DENKANIKOTTAI TOWN & TALUK, KRISHNAGIRI DISTRICT.

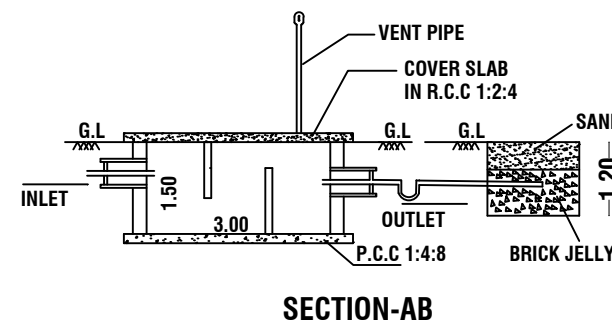

OR PLAN

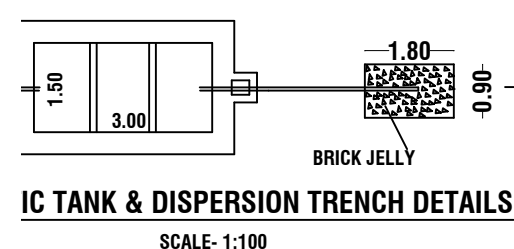

COLOUR INDEX		
SITE BOUNDARY		
PROPOSED BUILDING		
EXISTING ROAD		
AREA DETAILS		
PARTICULARS	Sq.Ft	Sq.Mt
TOTAL AREA OF SITE	2091.00	194.33
PLINTH AREA OF EXTG. BLDG-GF	1361.96	126.58
PLINTH AREA OF PRO. BLDG-FF	1361.96	126.58
PLINTH AREA OF PRO. BLDG-SF	1361.96	126.58
TOTAL PROPOSED PLINTH AREA	2723.92	253.15
OPEN SPACE	729.04	67.75
PLOT COVERAGE		
PLOT COVERAGE		65.13 %
FLOOR SPACE INDEX		1.30
SCHEDULE OF JOINERIES		
MAIN DOOR	0.99 X 2.13	MD
DOOR (Bed room)	0.99 X 2.13	D1
DOOR (Toilet)	0.76 X 2.13	D2
OPEN (Kitchen)	0.91X 2.13	O
WINDOW	1.22X1.22	W
VENTILATOR	0.91X1.22	V

Mr. RUDRAPPA
S/o. Mr. LENGE GOWDA

P. SIVAKUMAR, B.Tech.,
Consulting Civil Engineer &
Licenced Building Surveyor
No. 99/1, Jeevan Surabhi Building
Nethaji Road, Denkanikotta-635 107
Cell 9443335157