




PLAN SHOWING THE PROPOSED CONSTRUCTION OF GROUND FLOOR R.C.C. ROOF COMMERCIAL BUILDING IN NEW SUB DIVISION SURVEY No: 856/7 & 856/2E1A,
AT VELAMPATTI (VILLAGE & POST), NAGOJANAHALLI TOWN PANCHAYAT, POCHAMPALLI TALUK, KRISHNAGIRI DISTRICT.

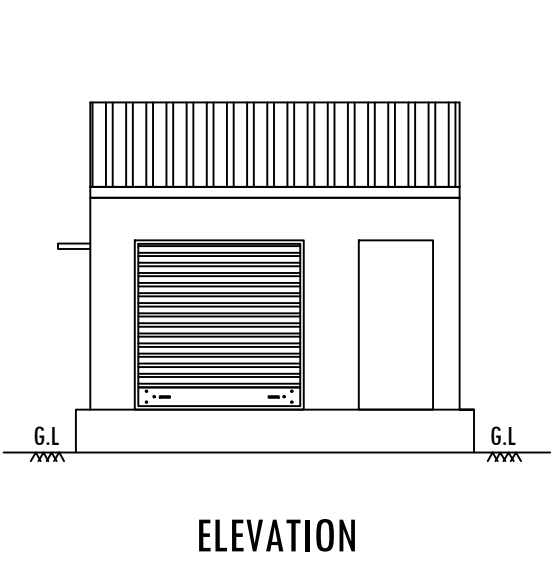


ELEVATION

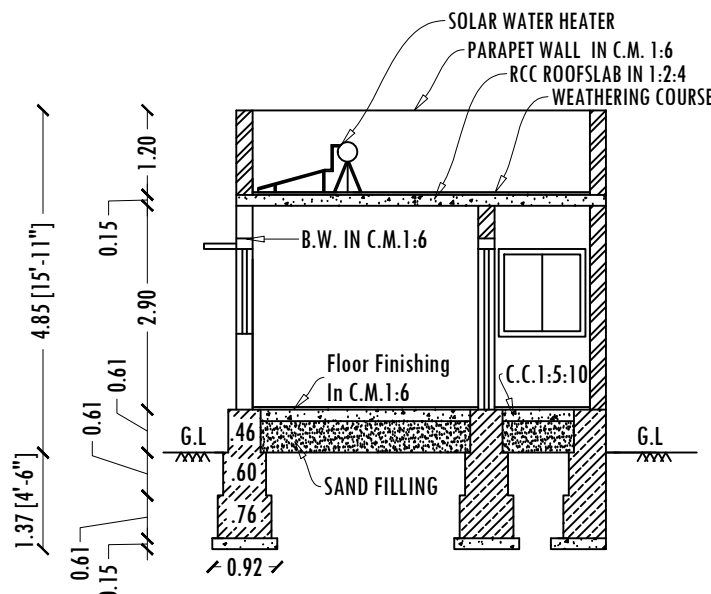


SECTION -AA

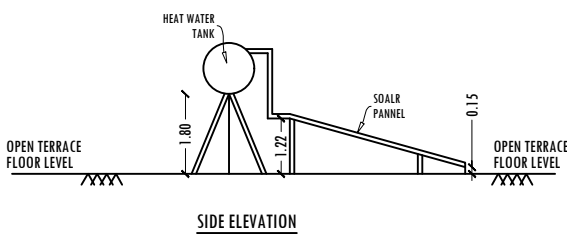


SIDE ELEVATION

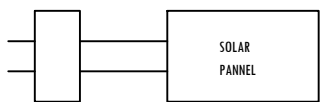


SOLAR WATER HEATER PLAN

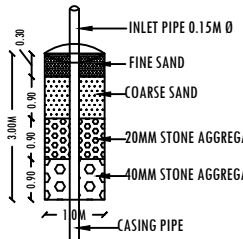


DETAILS OF RAIN WATER
HARVESTING STRUCTURES
(NOT TO SCALE)

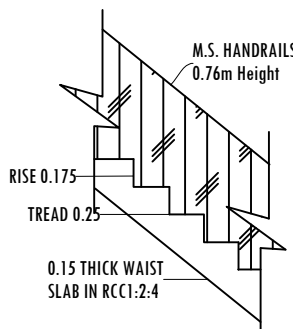

STAIRCASE DETAILS
SCALE- 1:20

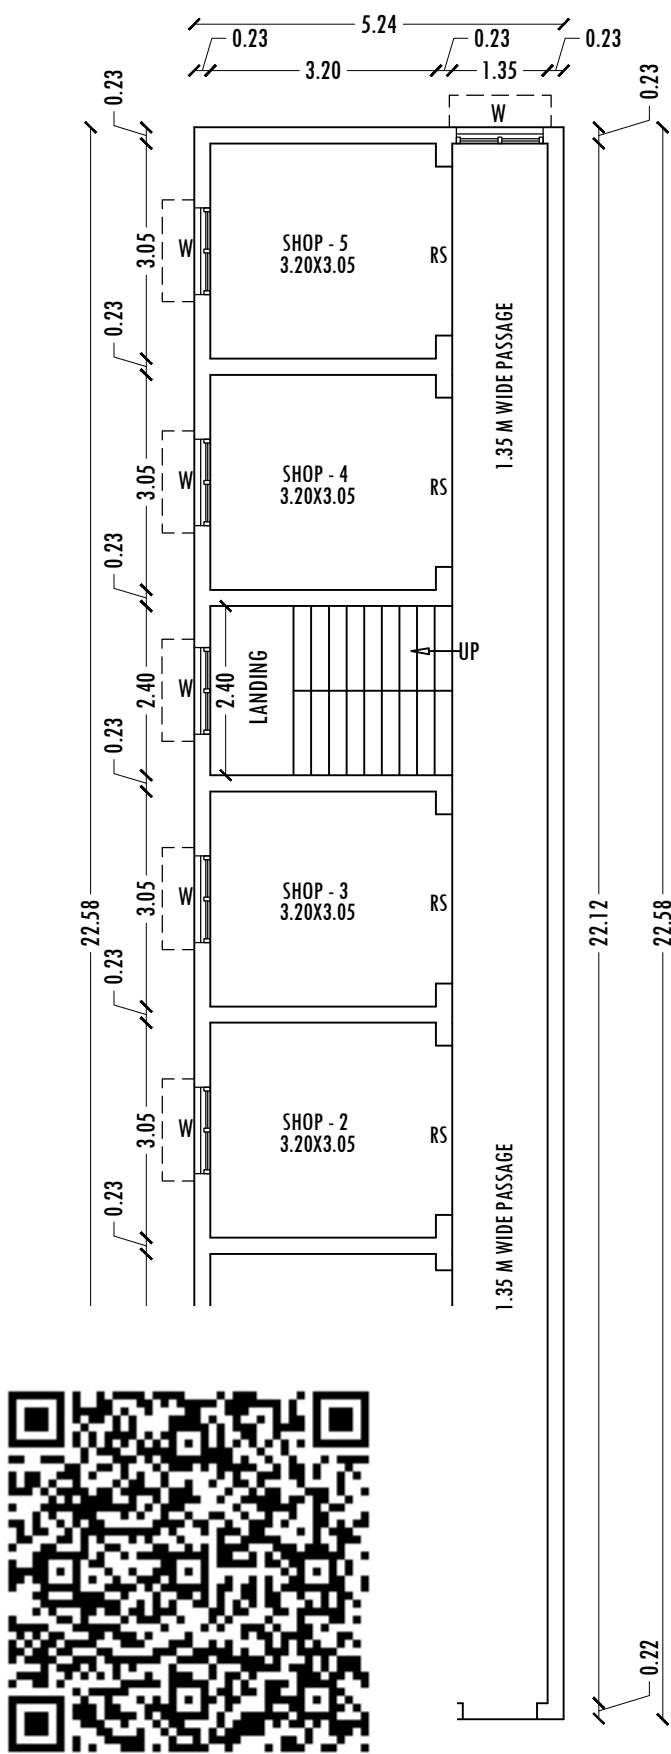


GROUND FLOOR PLAN

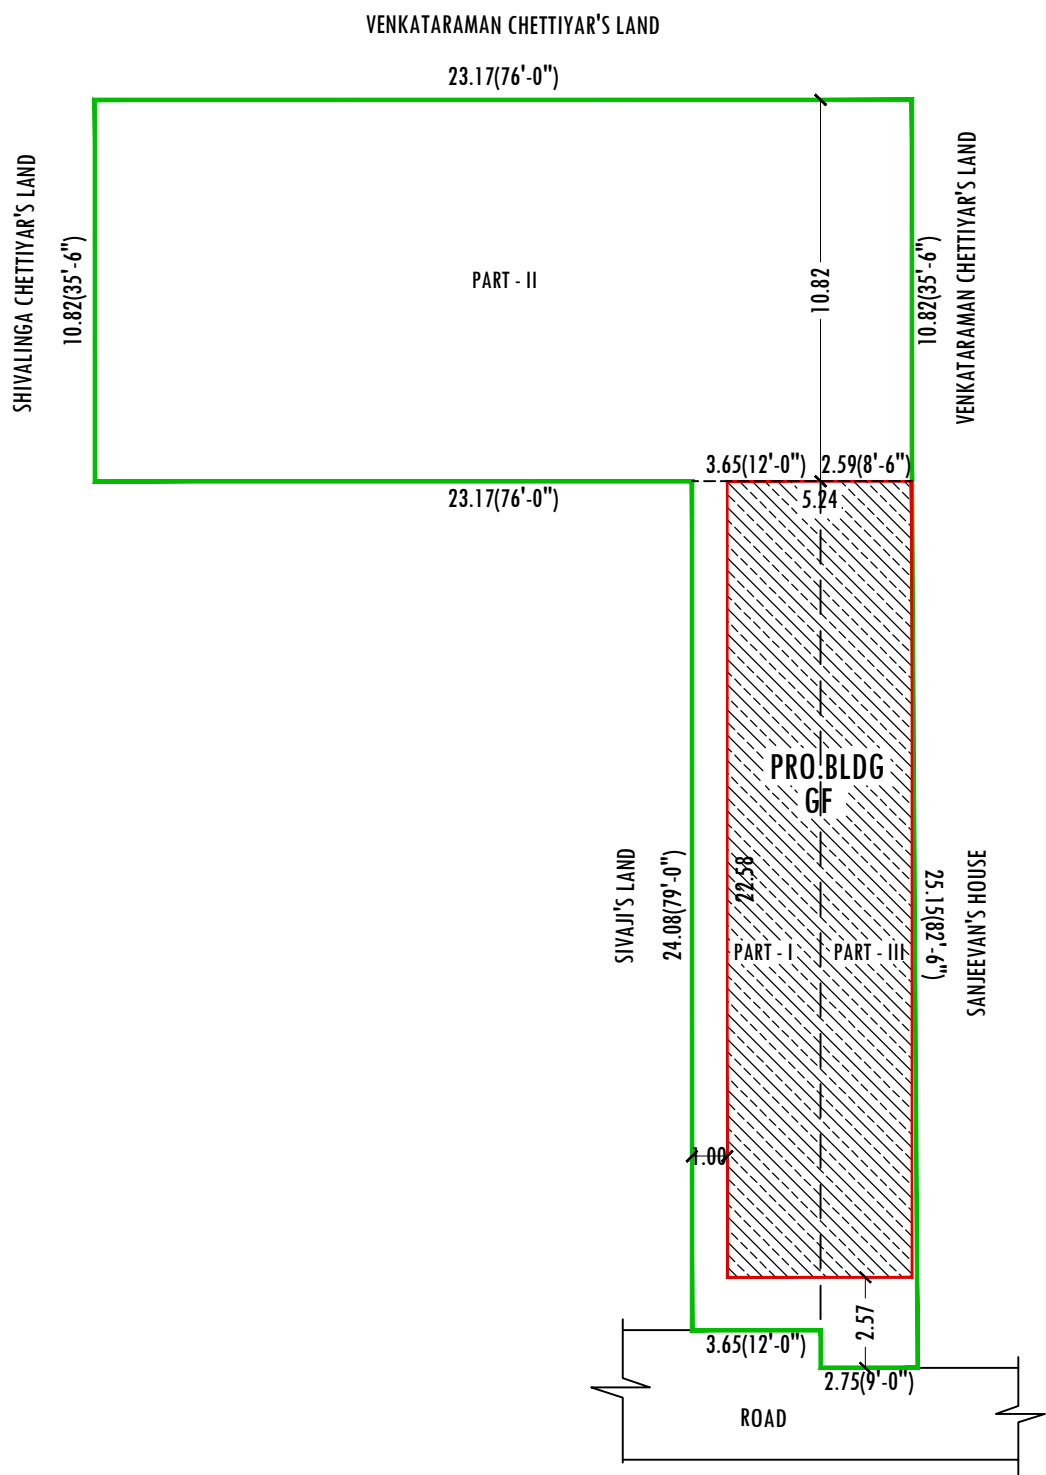


SITE PLAN

SCALE- 1:200


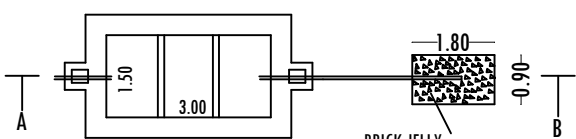


SEPTIC TANK & DISPERSION TRENCH DETAILS

SCALE- 1:100

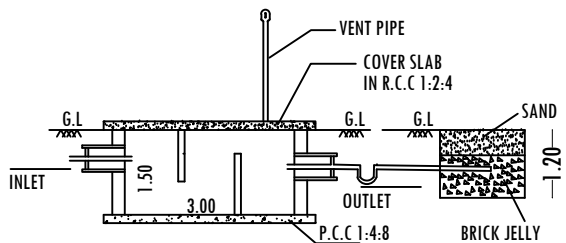

SECTION-AB

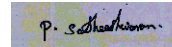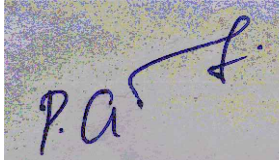COLOUR INDEX			OWNER
SITE BOUNDARY			
PROPOSED BUILDING			
EXISTING ROAD			
AREA DETAILS			
PARTICULARS	Sq.Ft	Sq.Mt	
TOTAL AREA OF SITE	4368.00	405.80	
AREA OF THE BLDG-GROUND FLOOR	1273.60	118.32	
OPEN SPACE	3094.40	287.48	 Mr.P.SATHEESHWARAN, S/o. Mr.R.PATTABI.
PLOT COVERAGE			ENGINEER
PLOT COVERAGE		29.16 %	 Er.P.GOVINDRAJ, B.E.,MBA., Registered Professional Engineer Govt. KDTCP RE-GR II-No.49/2024 38/5,Near Bus Stop,Velampatti, Krishnagiri Dt. Mob: 8870709172 Mail: builders.jp19@gmail.com
FLOOR SPACE INDEX		0.29	
SCHEDULE OF JOINERIES			
ROLLING SHUTTER	2.40 X2.40	RS	
DOOR (Toilet)	0.76 X2.13	D2	
OPEN	0.91X 2.13	O	
WINDOW	1.22X1.22	W	
VENTILATOR	0.91X1.22	V	