
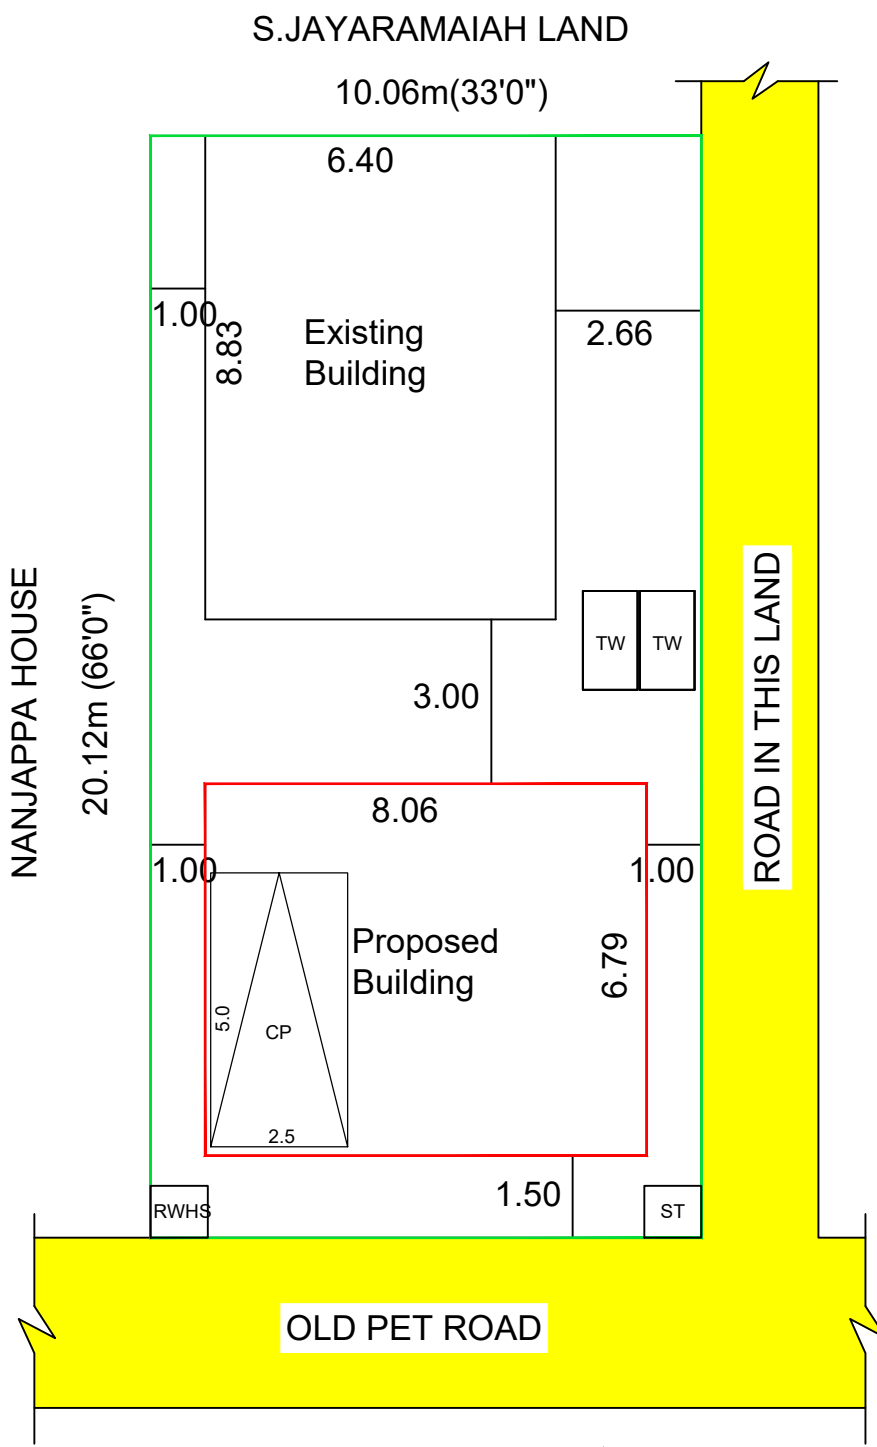
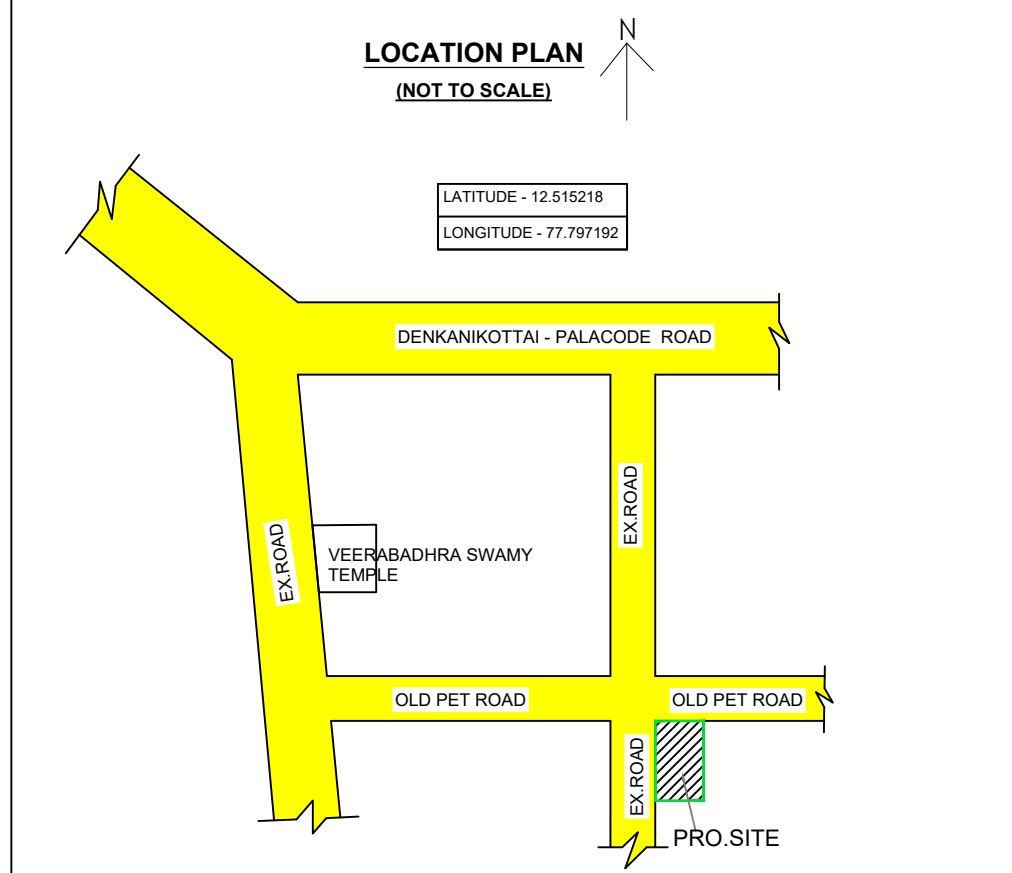
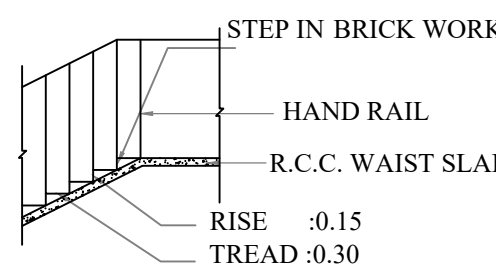
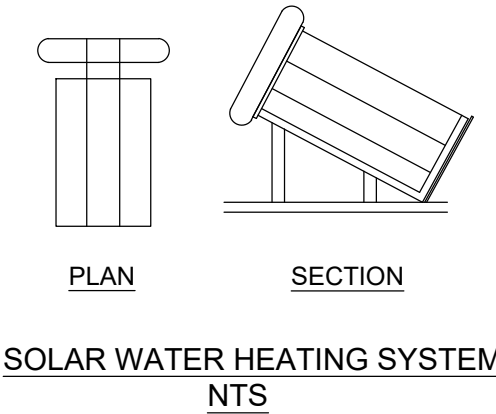
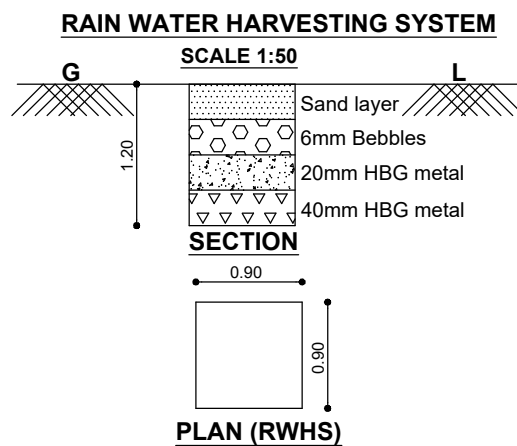
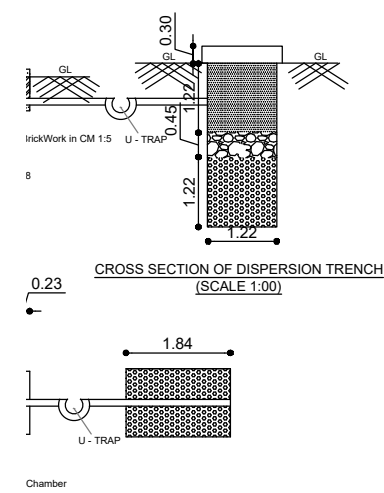
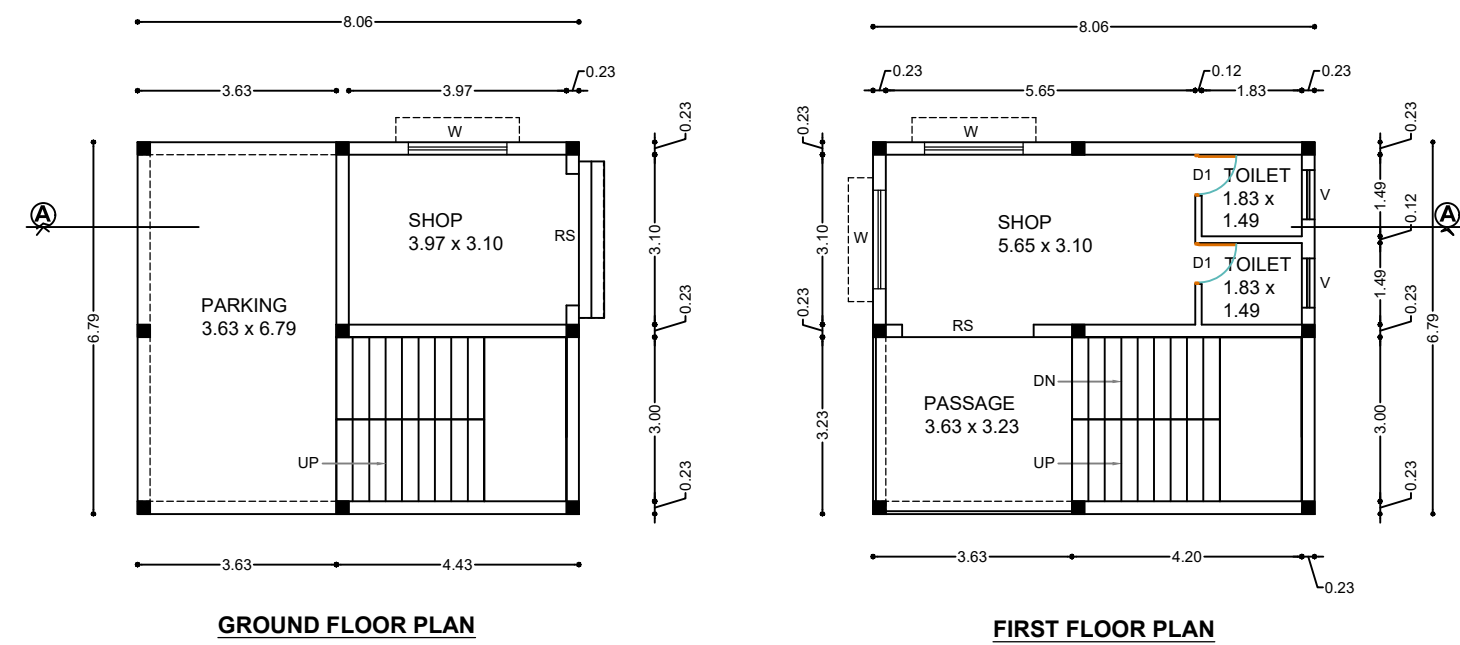


PLAN SHOWING THE PROPOSED CONSTRUCTION OF RCC ROOF COMMERCIAL BUILDING IN OLD

S.F.NO.: 766, NEW S.F.NO.: 766/ 1B1B, OF DENKANIKOTTAI VILLAGE & TOWN PANCHAYAT,

DENKANIKOTTAI TALUK, KRISHNAGIRI DISTRICT.

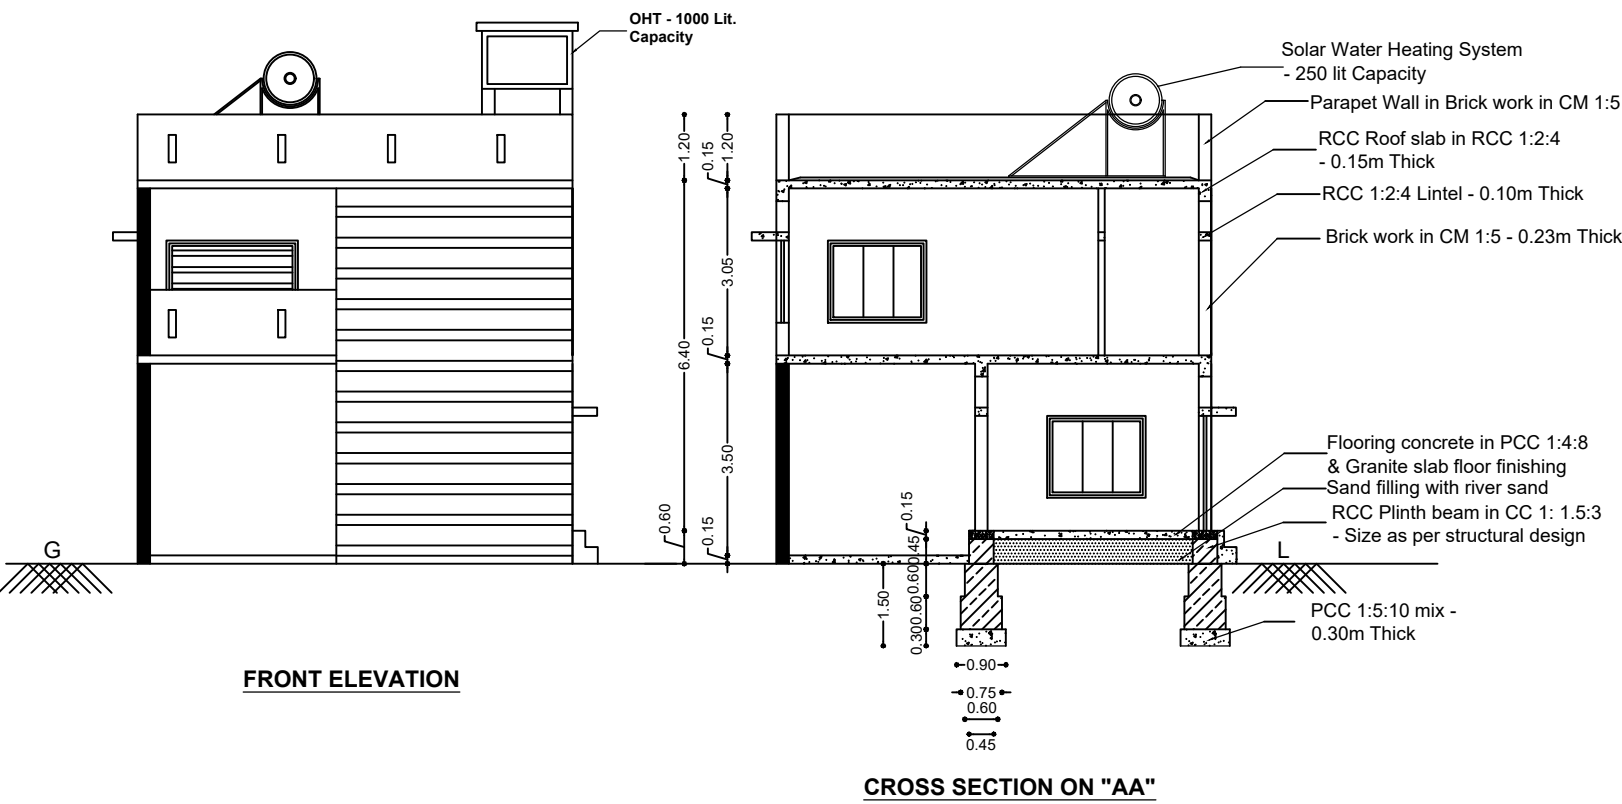

OFFICE USE

JOINERIES DETAILS

|    |                 |              |
|----|-----------------|--------------|
| RS | Rolling Shutter | 2.40 x 2.10m |
| D1 | Door            | 0.75 x 2.10m |
| W  | Window          | 1.80 X 1.50m |
| V  | Ventilator      | 0.90 x 1.00m |

AREA DETAILS

| Description    | Area in Sqm | Area in Sqft |
|----------------|-------------|--------------|
| Plot Area      | 202.34 Sqm  | 2178.00 Sqft |
| Plinth Area-GF | 54.73 Sqm   | 589.11 Sqft  |
| Plinth Area-FF | 54.73 Sqm   | 589.11 Sqft  |
| Open Space     | 147.61 Sqm  | 1588.89 Sqft |
| Total Area     | 109.46 Sqm  | 1178.22 Sqft |
| Plot Coverage  | 27.05%      |              |
| FSI            | 0.54        |              |

LEGEND

|                          |  |
|--------------------------|--|
| Proposed are marked in   |  |
| Boundaries are marked in |  |
| Roads are marked in      |  |

NOTE:

- All dimensions are in meters only.
- All doors & windows are openable outside.
- Waste water used for garden purpose.

PARKING CALCULATION:

TOTAL AREA =109.46 SQ.M (GF+FF)


$((109.46-24.65)-75) / 75 = 0.13 \approx 1$

TOTAL CAR PARKING REQUIRED : 1

TOTAL CAR PARKING PROVIDED : 1

TOTAL TWO WHEELER PARKING PROVIDED : 2

APPLICANT

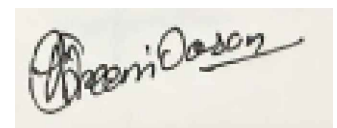

Mr.N.V.SREENIVASAN,  
S/o.Mr.M.VENKATARAMAN.

ENGINEER

