

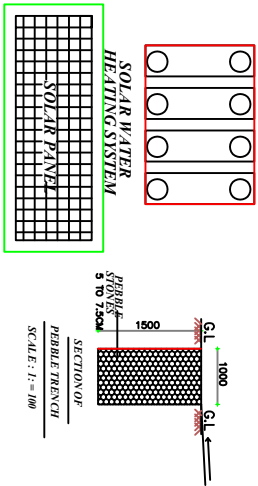
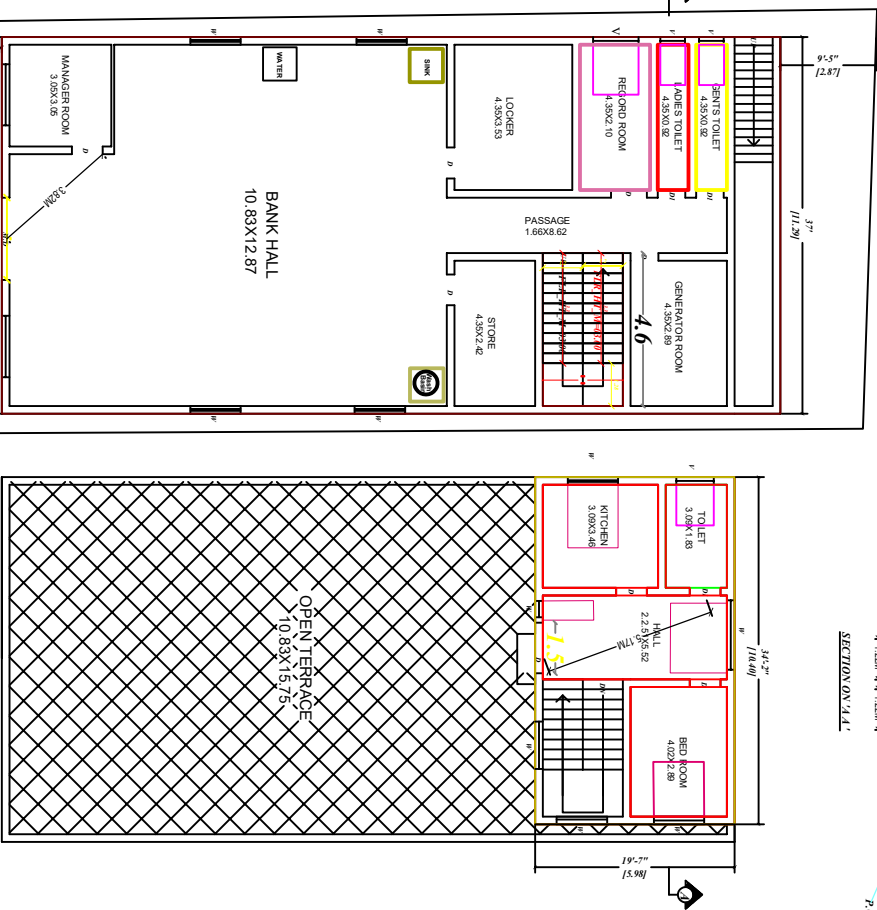
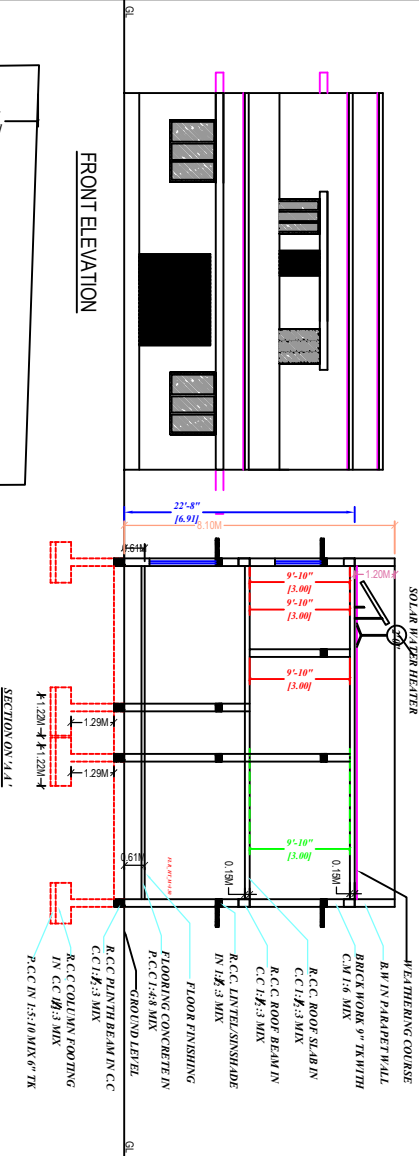
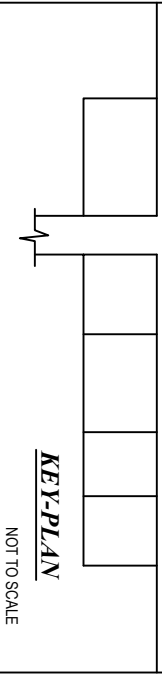


PLAN SHOWING THE PROPOSED ADDITIONAL CONSTRUCTION OF FIRST FLOOR RCC ROOF EXISING GROUND FLOOR NON DWELLING BUILDING IN SURVEY NO:317/3B3A & 317/3B3C (OLD NO: 317/3B3), PLOT NO:2&6, AT DOOR NO: 12/3/27K , BRINDHA NAGAR, PALAMEDU VILLAGE ,PALAMEDU TOWN PANCHAYAT, VADIPATTI TALUKA,MADURAI DIST.

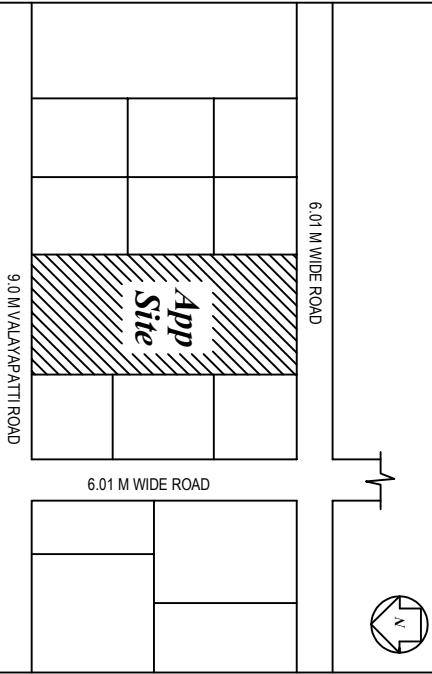

REFERENCE :-
NOTE :
SITE BOUNDARY
ROAD
PROPOSED
KITCHEN WASTE WATER IS TO BE USED.
FOR GARDEN PURPOSE
RAIN WATER HARVESTING TANK IS PROVIDED.
W/C WATER TO BE CONNECTED WITH MUGD.

PLAN INFO
SURVEY_NO=317/3B3A & 317/3B3C
PATTY_NO=1634
PLOT_NO=2&6
TALUK=VADIPATTI TALUK
DISTRICT=MADURAI
IS_APPROVED_LAYOUT=YES
OSR_APPLICABLE=NO
SINGLE_FAMILY_BLDG=NO
BLOCK_1_B-PCO_MEMBER_COUNT=1
CRZ=NO
SECURITY_ZONE=NO
ACCESS_WIDTH_M=12.42
WHETHER_GOV'T_OR_AIDED_SCHOOL=NO
PREMIUM_FSI_REQUIRED=NO
AS_AT_SITE=382.75
FMB_OR_PLR=382.75
AS_PER_DOCUMENT=382.75
PLOT_AREA_M2=382.75
AVG_PLOT_DEPTH=30.33
AVG_PLOT_WIDTH=12.61
AREA_TYPE=OTHER
ROAD_WIDTH=6.50
ROAD_LENGTH=12.42
IS_SWIMMING_POOL_EXISTS=NO
IF_HERITAGE_TOWN_LESS_THAN_1KM_RADIUS=NO
LAND_USE_ZONE = RESIDENTIAL
BUILDING=RESIDENTIAL
RWH_DECLARED=YES
PERMIUM_FSI_REQUIRED=YES
BUILDING_NEAR_TO_RIVER= NO
BUILDING_NEAR_MONUMENT=NO
BUILDING_NEAR_GOV'T_BLDG=NO
NOC_FOR_CONSTRUCTION_NEAR_MONUMENT=NO
JURISDICTION_TYPE=TOWN_PANCHAYAT

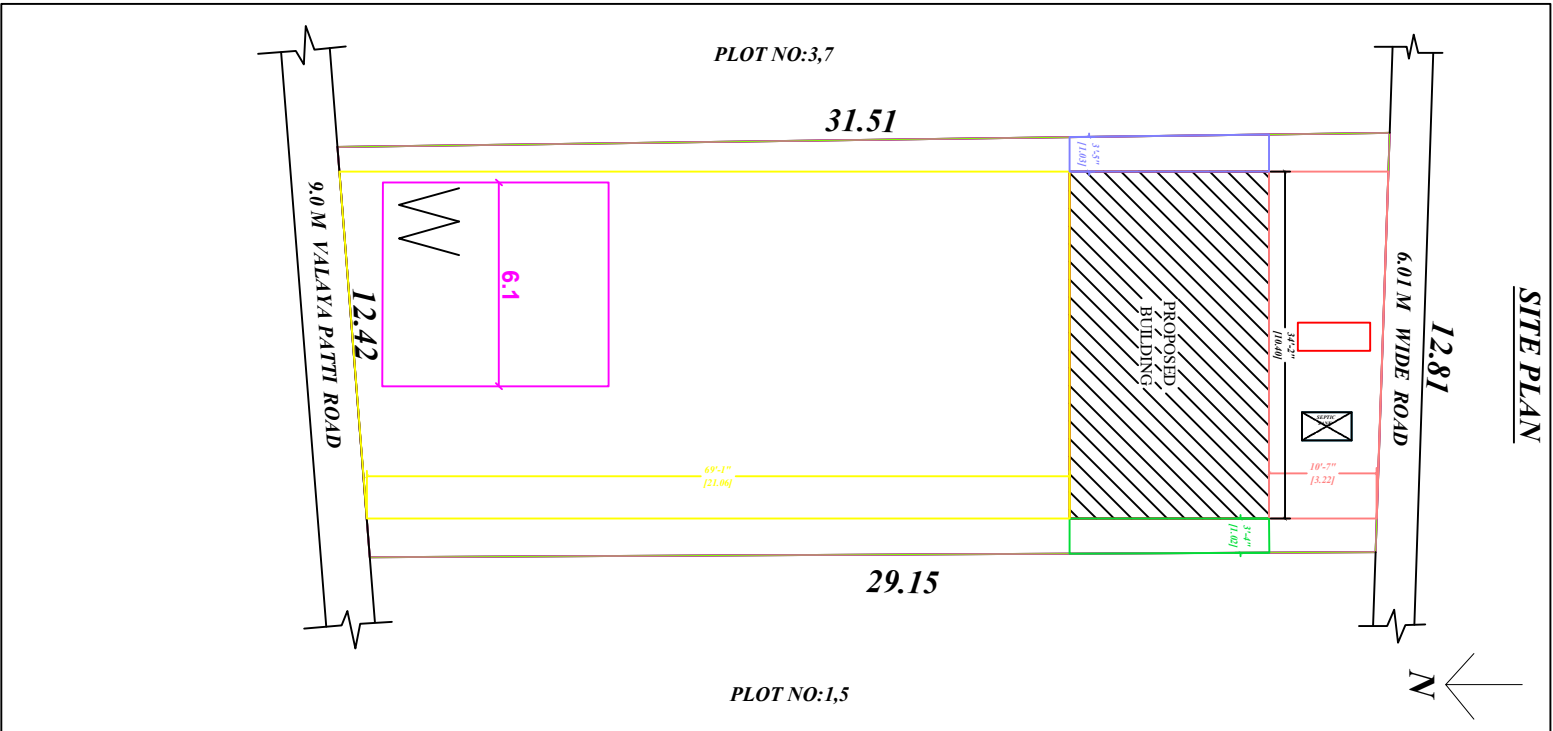

S.No	Description	Feet	Meter
MD	Main door	3' 0" X 7' 0"	1.21 X 2.13
D	Door	3' 0" X 7' 0"	0.91 X 2.13
D1	Door	2' 6" X 7' 0"	0.76 X 2.13
W	Window	5' 0" X 4' 6"	1.52 X 1.37
V	VENTILATOR	4' 0" X 3' 0"	1.21 X 0.91
KEY-PLAN			
NOT TO SCALE			
AREA DETAIL			
AS AT SITE AREA	SQM	SQFT	
DOCUMENT AREA	382.75	4120.02	
FMB/PATTA AREA	382.75	4120.02	
SUPER IMPOSED	382.75	4120.02	
EXISTING G.F. BUILD UP AREA	262.90	2830.00	
PROPOSED F.F. BUILD UP AREA	62.09	668.35	
OPEN SPACE AREA	119.85	1290.02	

APPLICANT			
1.S.SHANMUGAVEL			
2.T.CHIDAMBARAM			
3.T.NATARAJAN			
4.T.THIYAGARAJAN			
5.S.TAMILSELVI			
6.S.RAJESHKANNAN			
7.S.SWETHA			

ENGINEER:

SHEET_1