



PLAN SHOWING THE PROPOSED CONSTRUCTION OF RESIDENTIAL BUILDING IN R.S.NO:35/4, 35/1A1A1 , PLOT NO : 9 SOUTH PART, AS PER PATTA R.S.NO:35/4A1A1A1A1 ,YOGA NAGAR , SOLAIKURUCHI VILLAGE, SHOLAVANDAN TOWN PANCHAYAT , VADIPATTI TALUK, MADURAI .


APPLICANT NAME : Mr.T.PRASATH

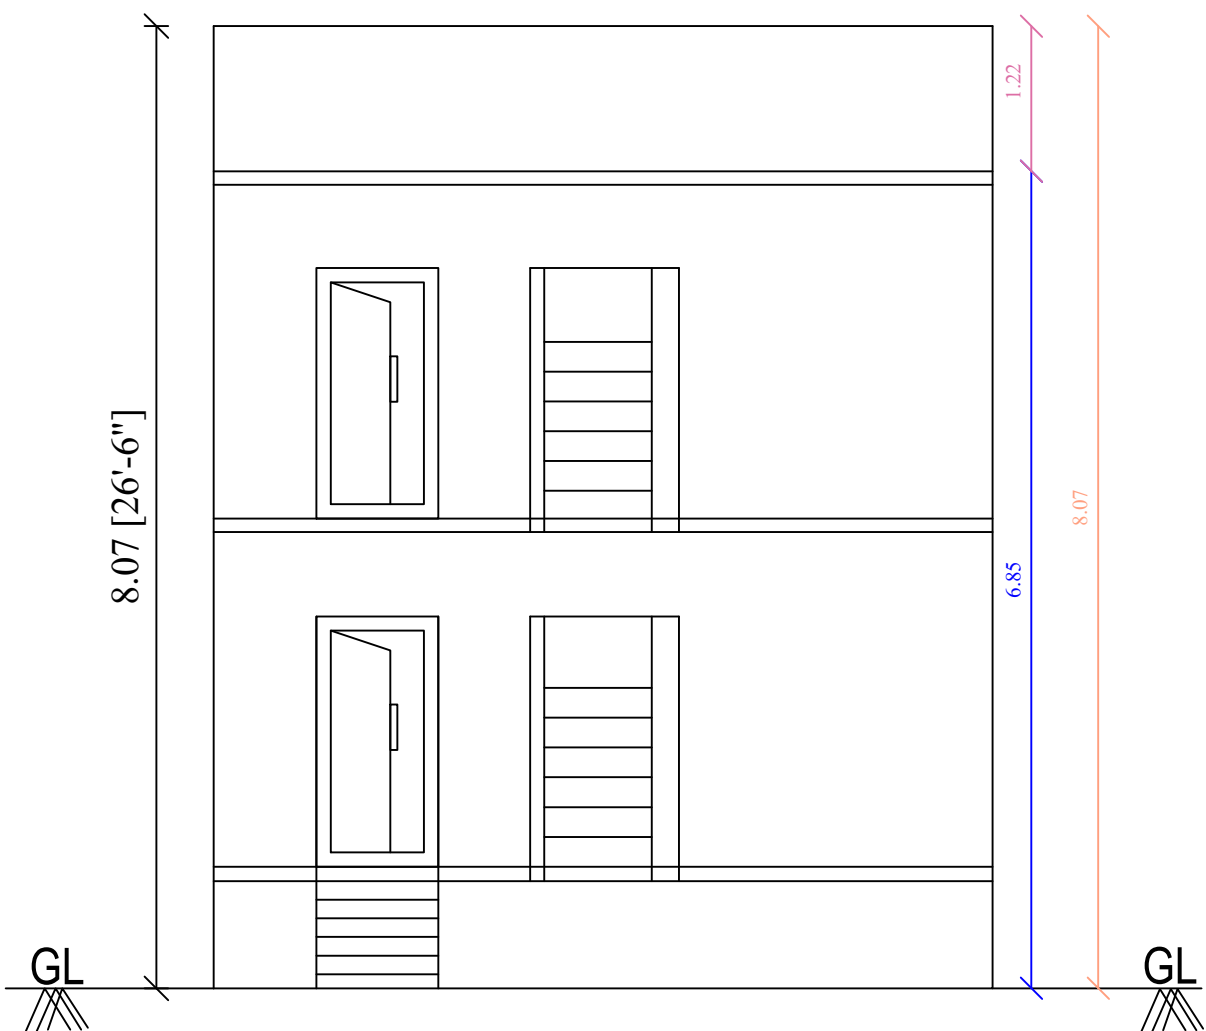


FRONT ELEVATION

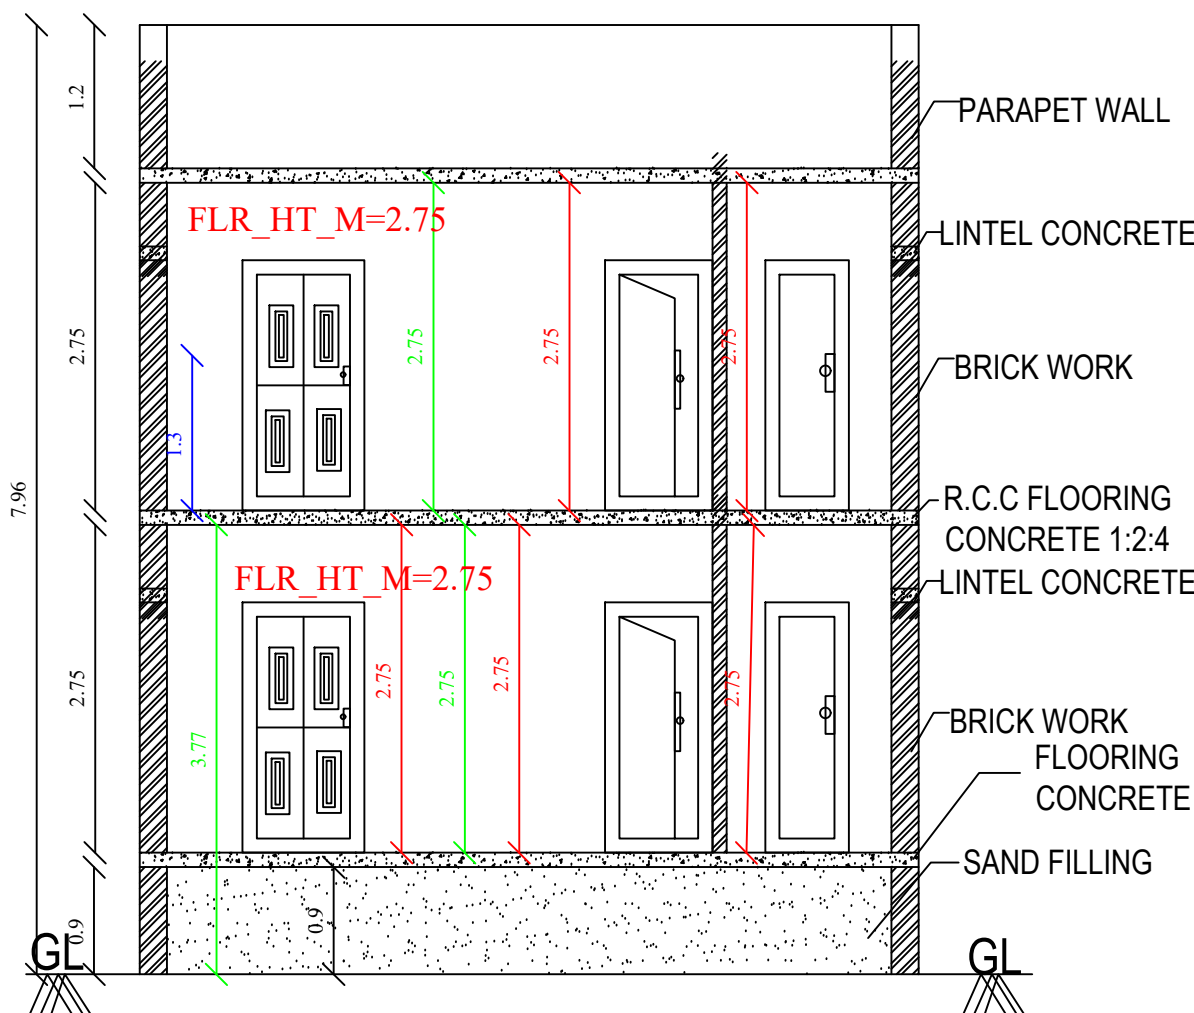



SECTION ON 'AA'

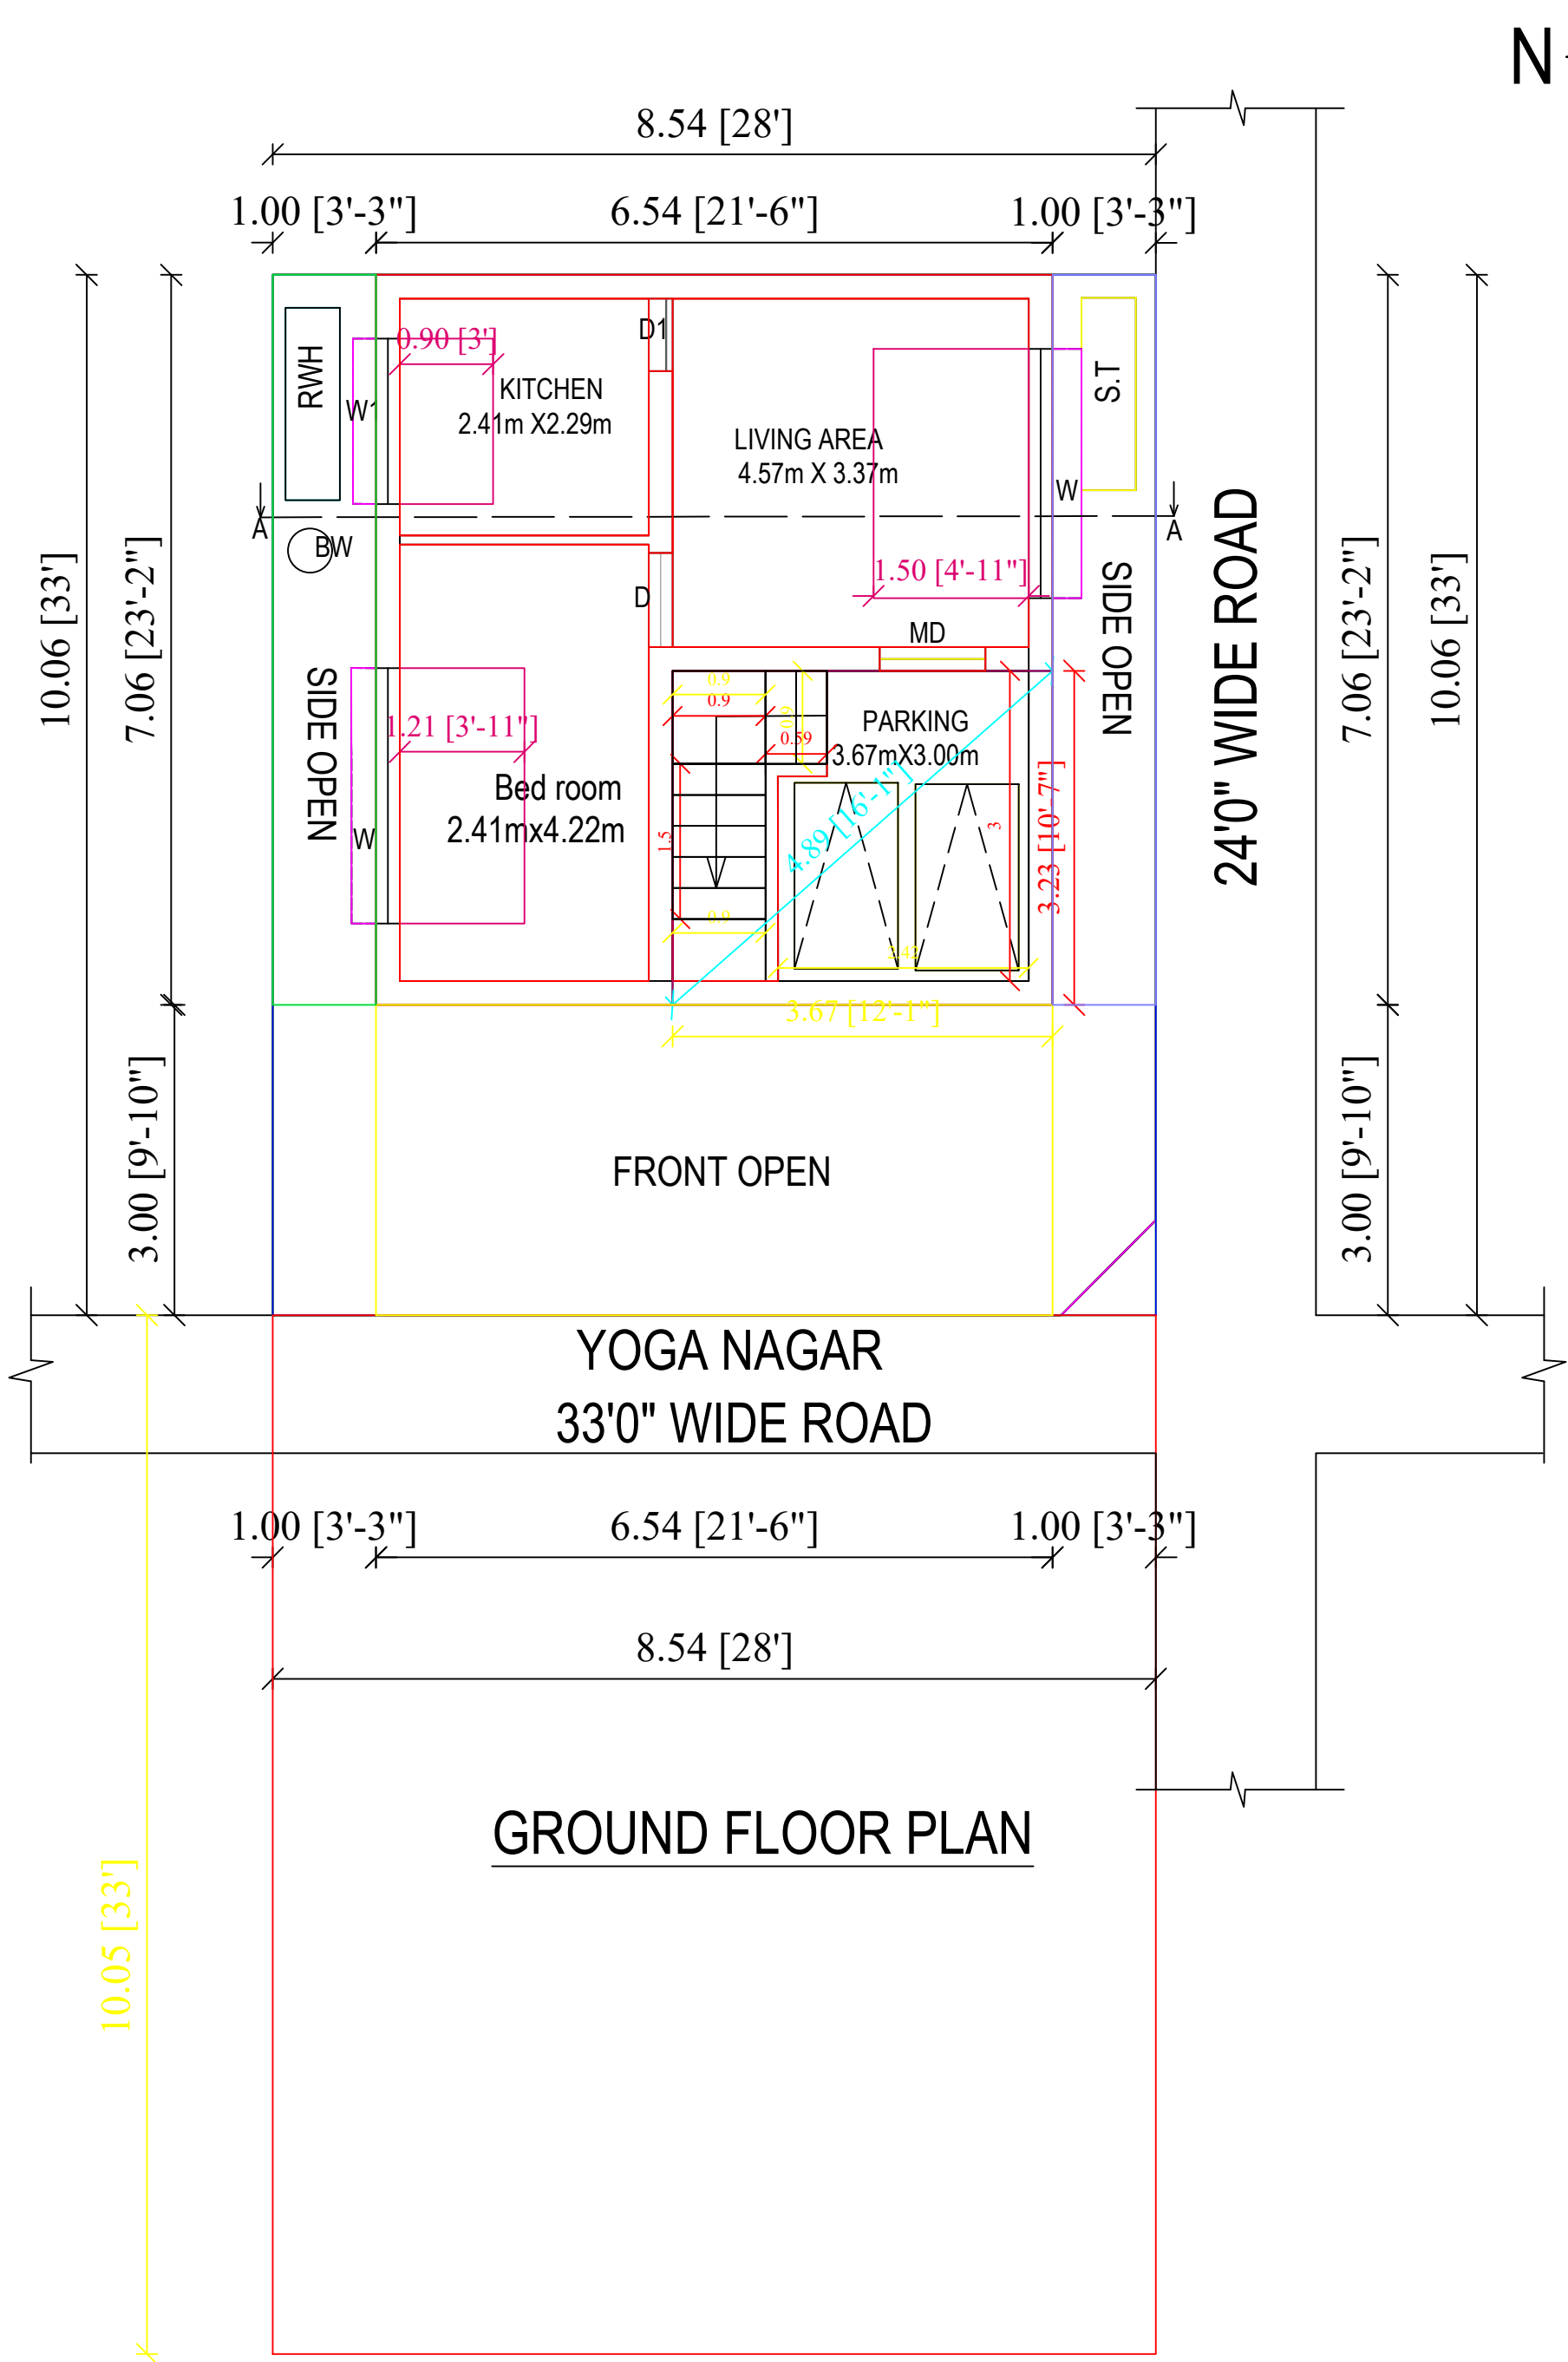

GROUND FLOOR PLAN

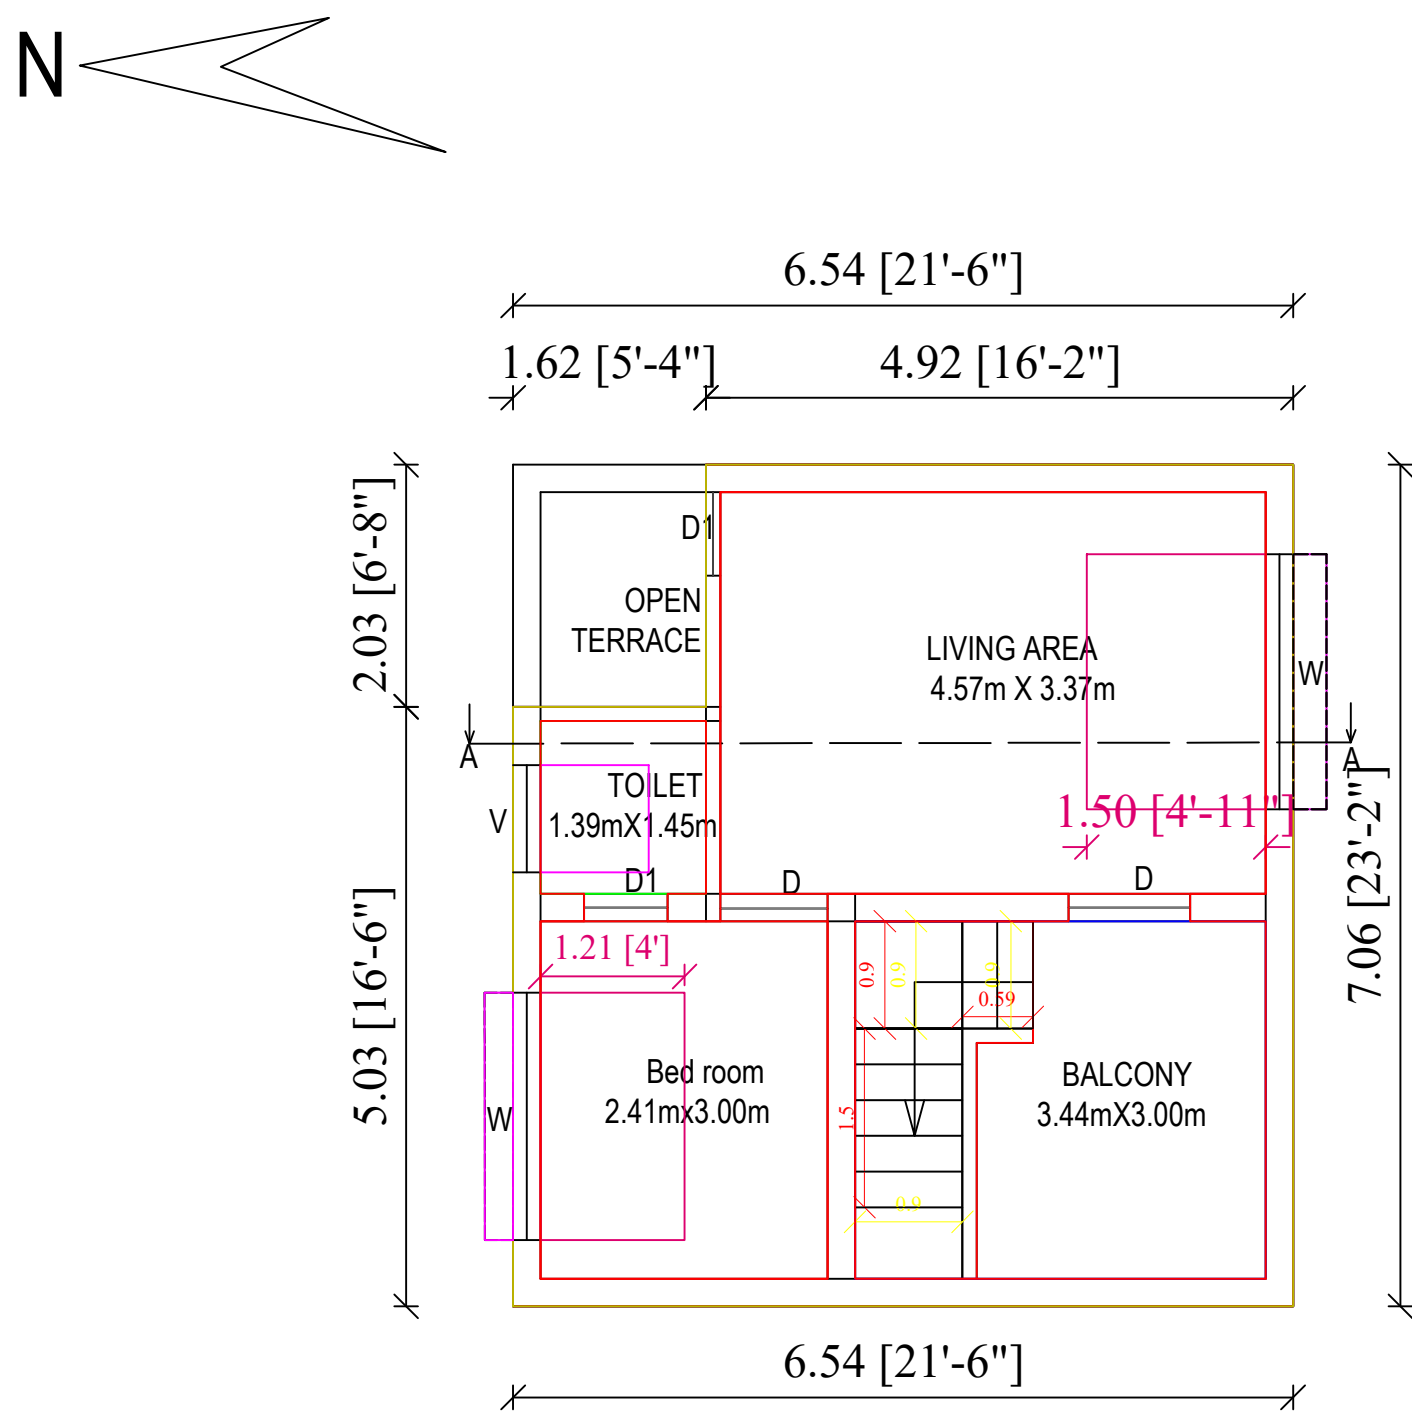

FRIST FLOOR PLAN

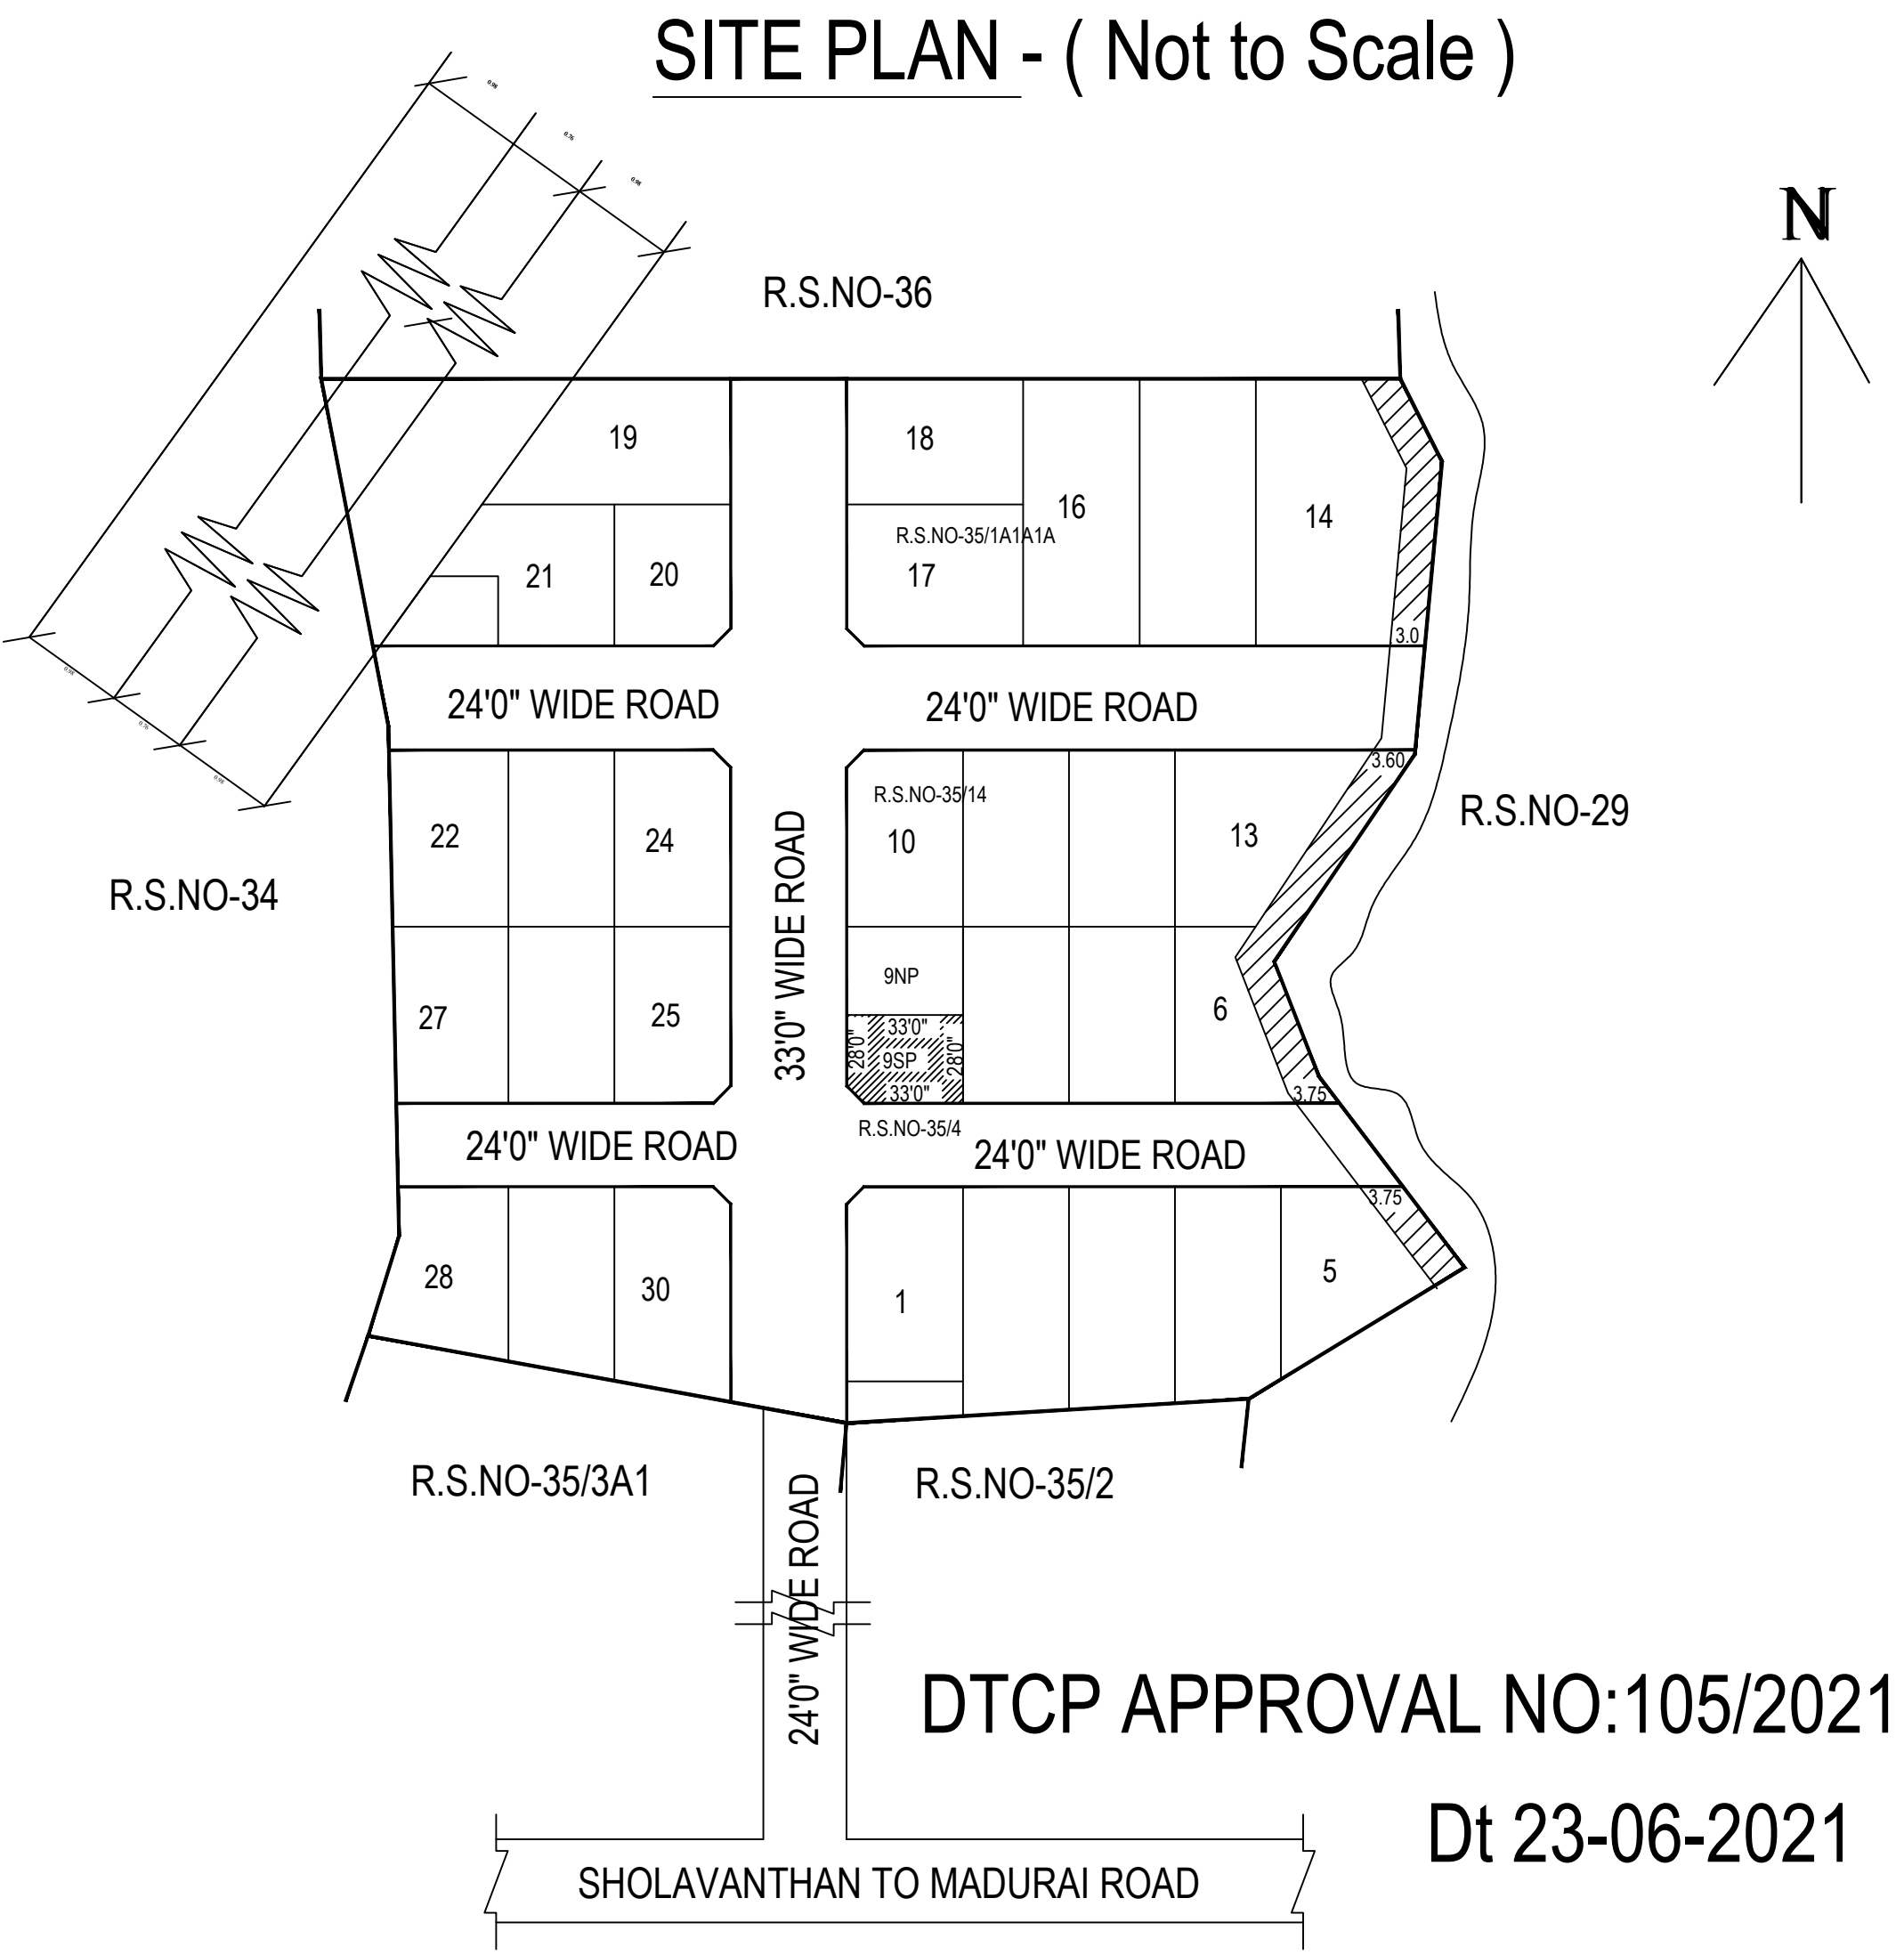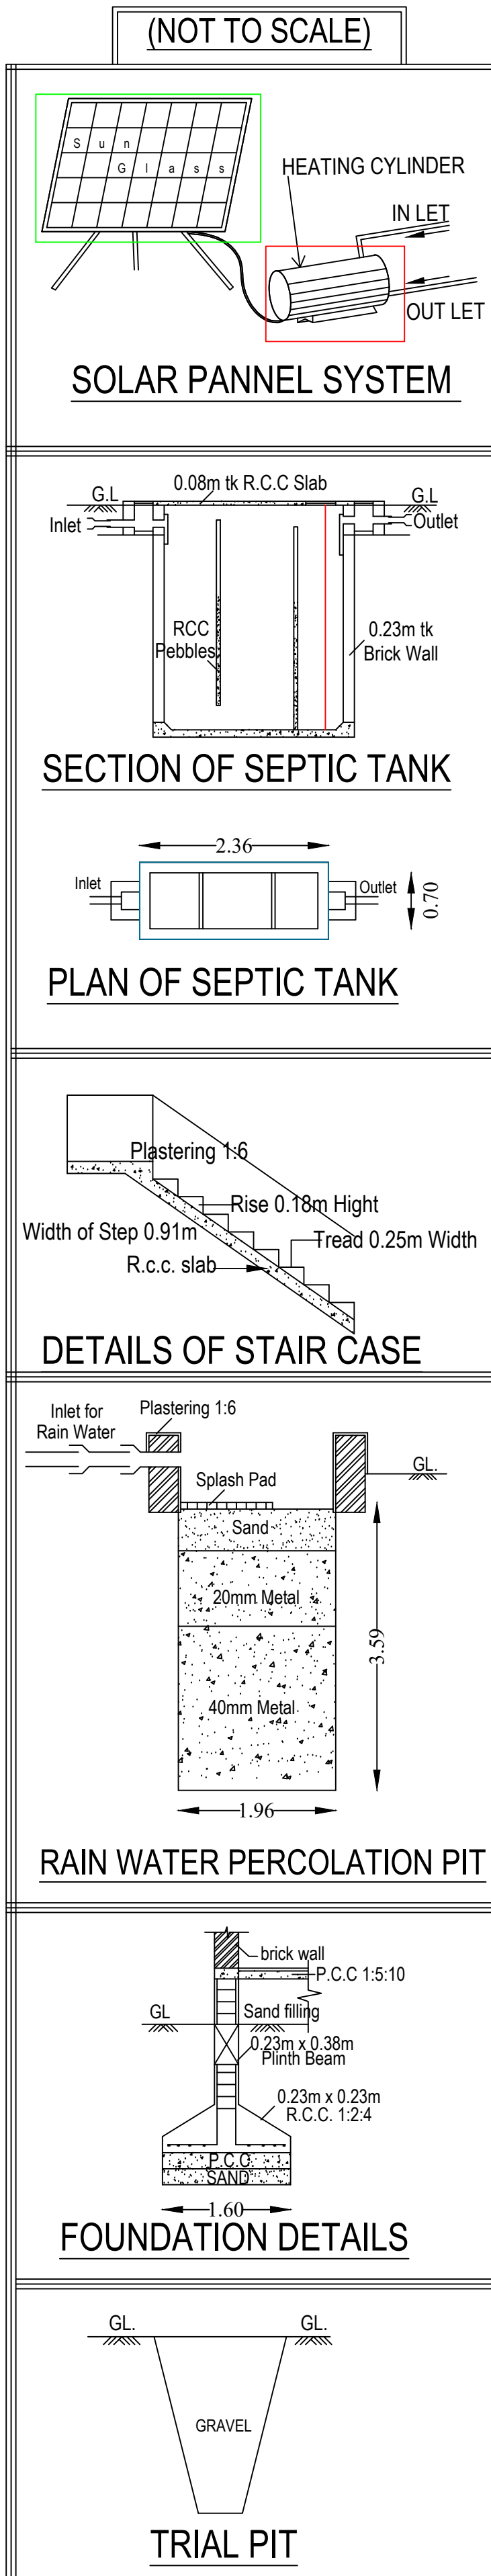

SITE PLAN - (Not to Scale)

DTCP APPROVAL NO:105/2021

Dt 23-06-2021

JOINERY DETAILS :

MD	MAIN DOOR	3' 6" X 7' 0"
D	DOOR	3' 0" X 7' 0"
D1	DOOR	2' 6" X 7' 0"
W	WINDOW	4' 0" X 4' 0"
A/O	ARCH OPEN	3' 6" X 4' 0"
V	VENTILATOR	3' 0" X 2' 0"

REFERENCE :

- ☐ SITE
- ☐ PROPOSED
- ☐ ROAD

Area Details	FSI		NON-FSI		AREA	
	Sq.ft	Sq.m	Sq.ft	Sq.m	Sq.ft	Sq.m
Site Area (As per Doc)	----	----	----	----	924.00	85.92
Site Area (After Splay)	----	----	----	----	920.00	85.50
PRO. GF AREA	369.31	34.31	127.77	11.87	497.08	46.18
PRO. FF AREA	461.67	42.89	----	----	461.67	42.89
Open Area	----	----	----	----	422.92	39.32
Total Area (GF + FF)	830.98	77.20	127.77	11.87	958.75	89.07

Two Wheeler Parking Required: 02 Two Wheeler Parking Provided : 02

FSI = 77.20/85.50 = 0.90 % < 2% , Hence Safe

Mr.T.PRASATH
APPLICANT SIGNATURE

ENGINEER:-

Er.S.BHARATHIRAJAN B.E.,
LICENSE NO : MCRE3092
VADIPATTI (T.K), MULLIPALLAM(Via)
KADUPATTI, MADURAI - 625 207
TEL - +91- 80727-42855
Email : bharathipandian1994@gmail.com

Name	Mr.T.PRASATH
Address	Old No:2,New No:3,Lakshmi, Narayanapuram East Lane, Madurai Central,Madurai-625001

OFFICE USE