




PLAN SHOWING THE PROPOSED CONSTRUCTION OF RESIDENTIAL BUILDING IN R.S.NO:25/2,25/3A ,
PLOT NO : 17 WEST PART ,AS PER PATTa R.S.NO:25/3A1A1A1A1 & 25/40A1 , PADMA GARDEN ,
SOLAIKURUCHI VILLAGE,SHOLAVANDAN TOWN PANCHAYAT ,VADIPATTI TALUK,MADURAI DISTRICT.

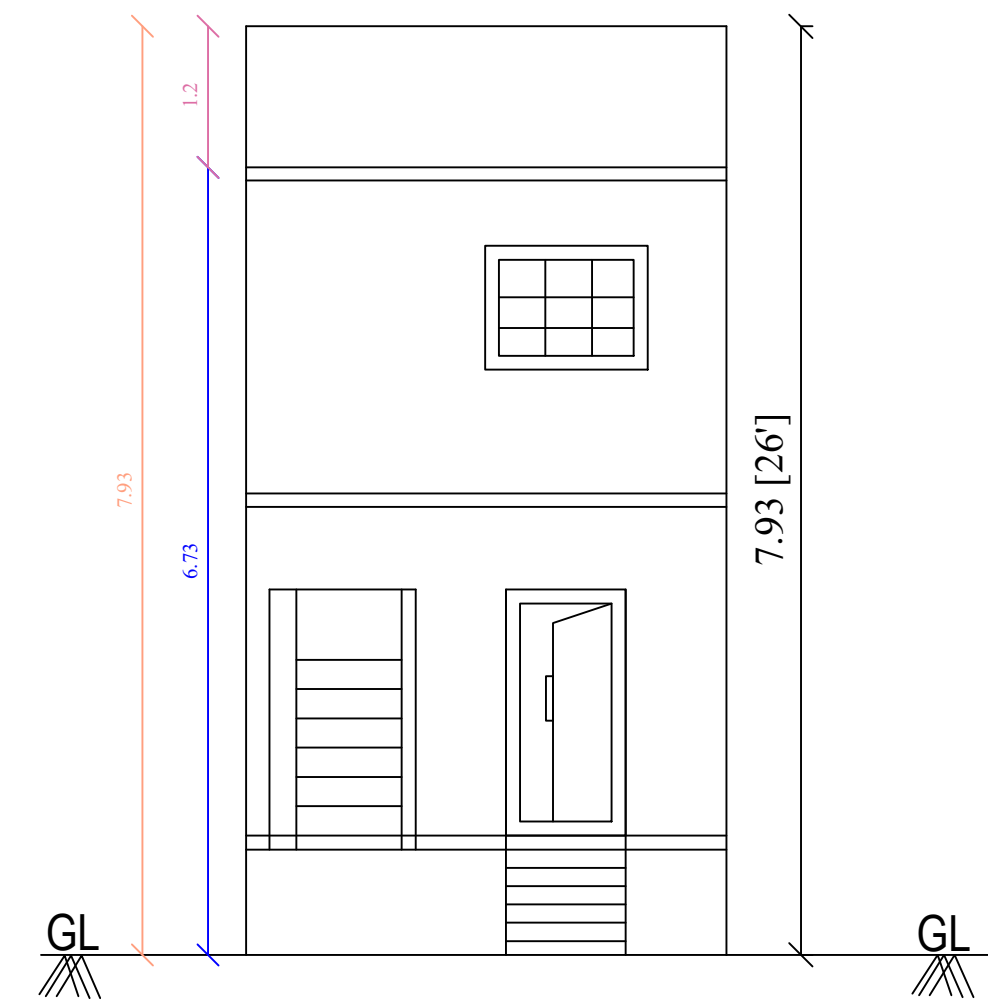


FRONT ELEVATION

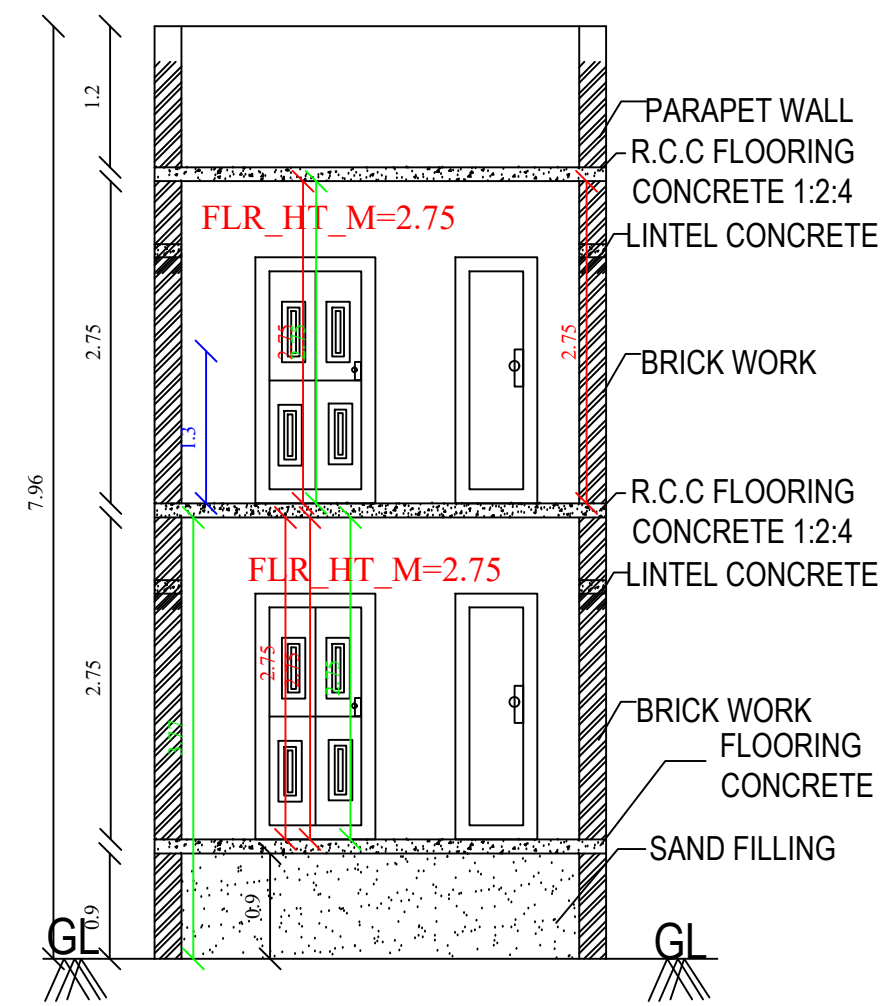


SECTION ON 'AA'

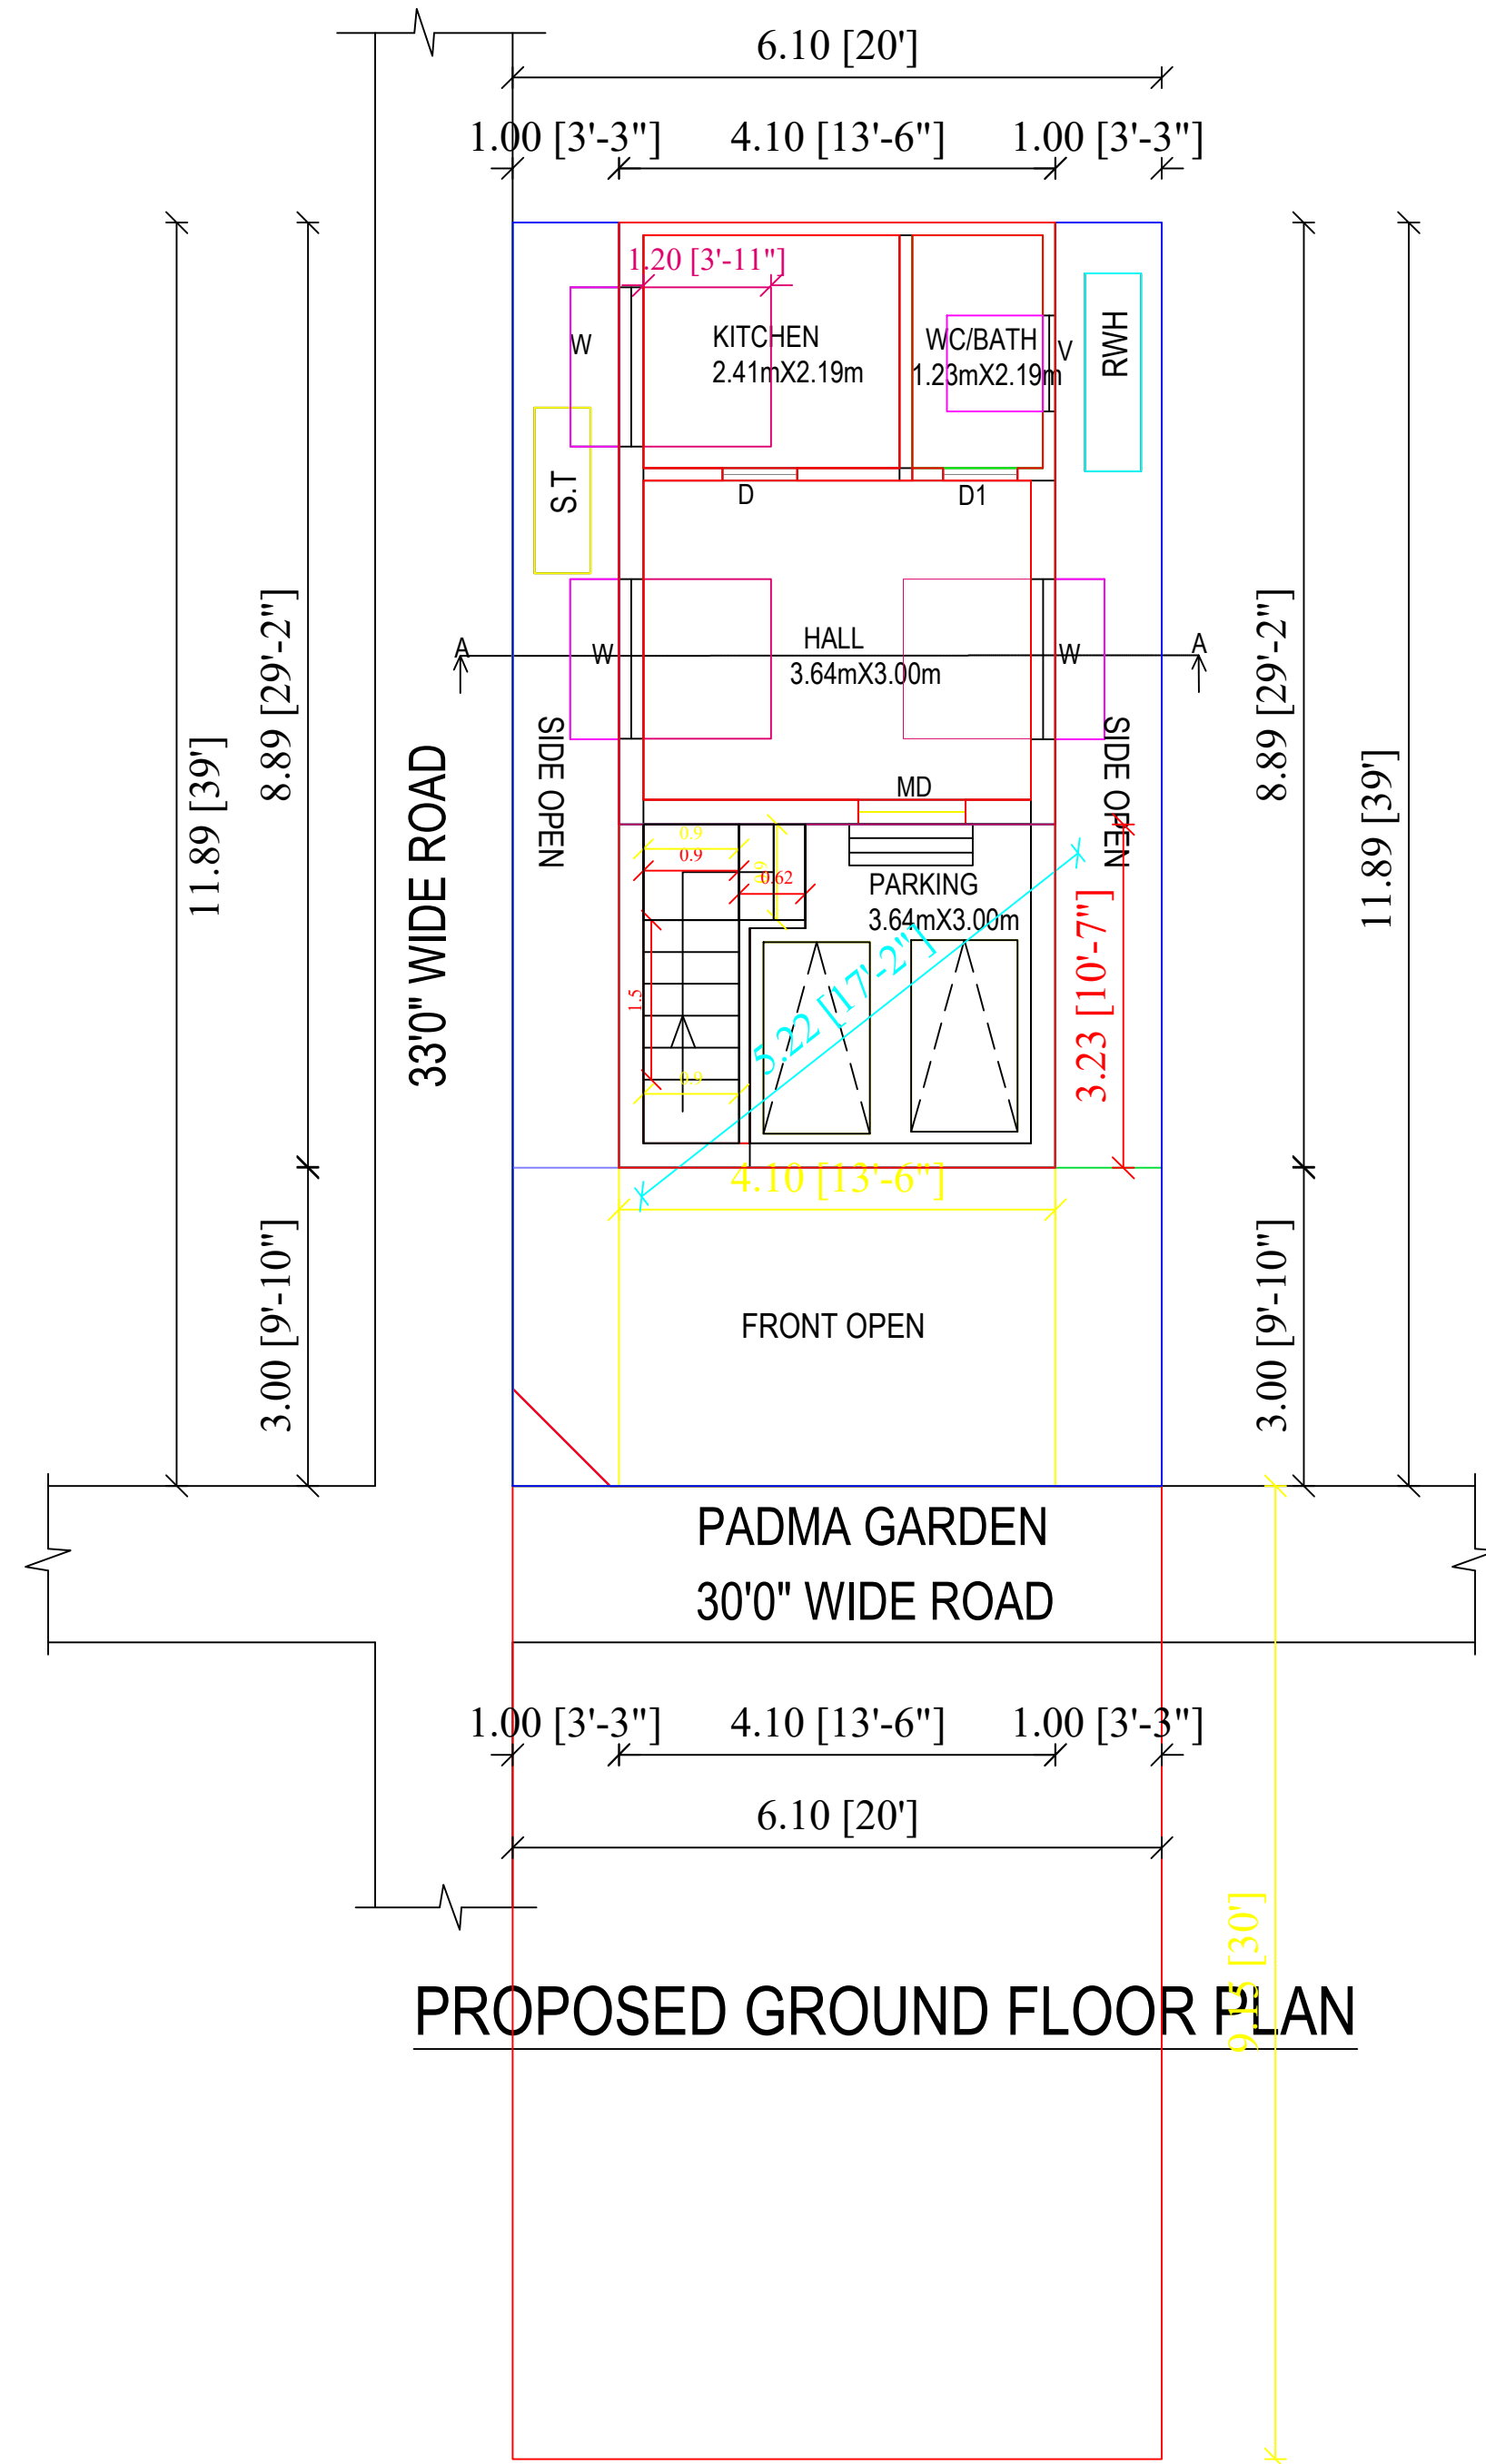


PROPOSED GROUND FLOOR PLAN

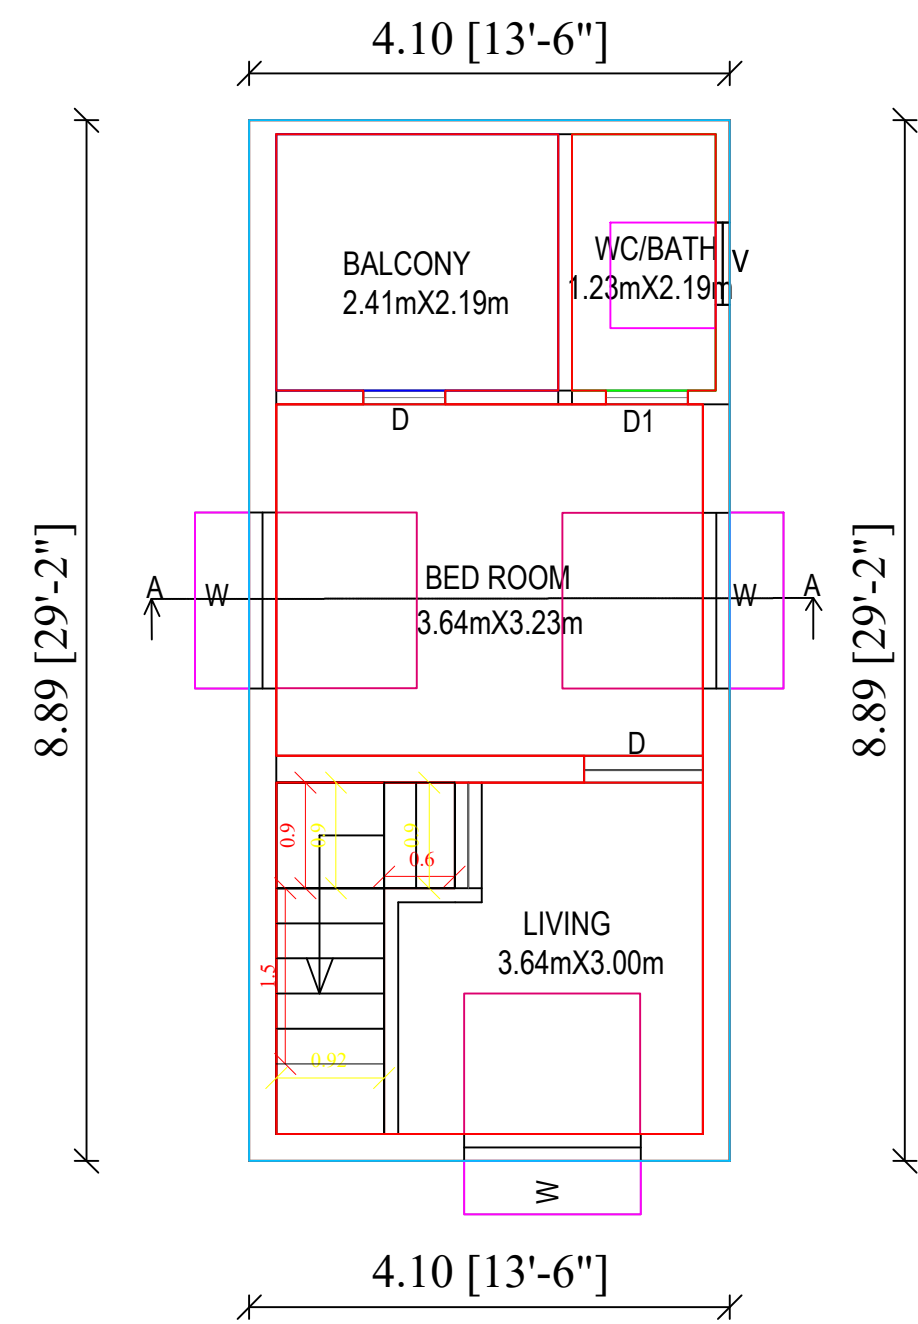

PROPOSED FIRST FLOOR PLAN

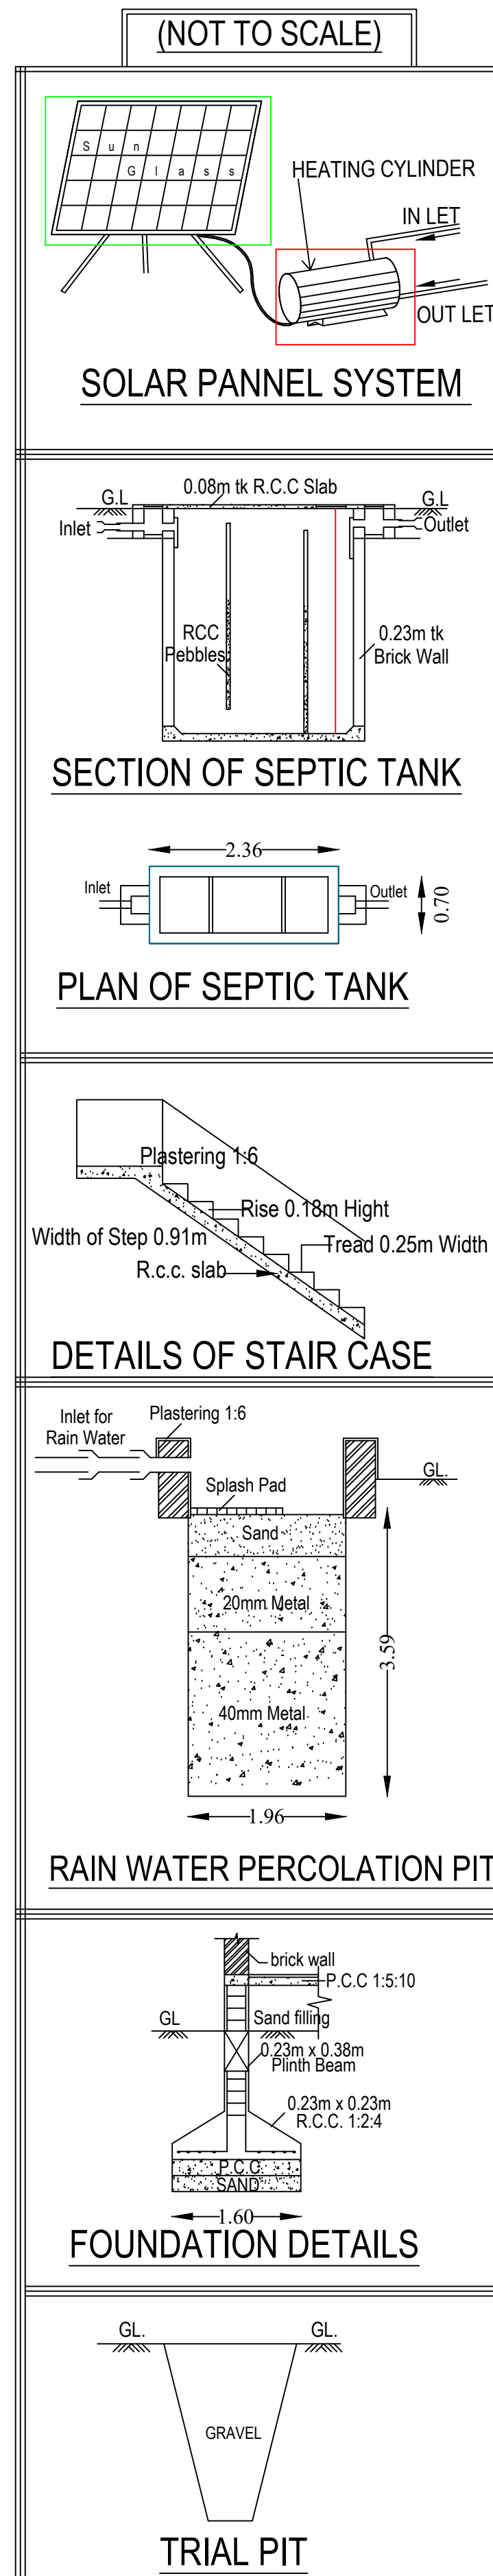

SITE PLAN - (Not to Scale)

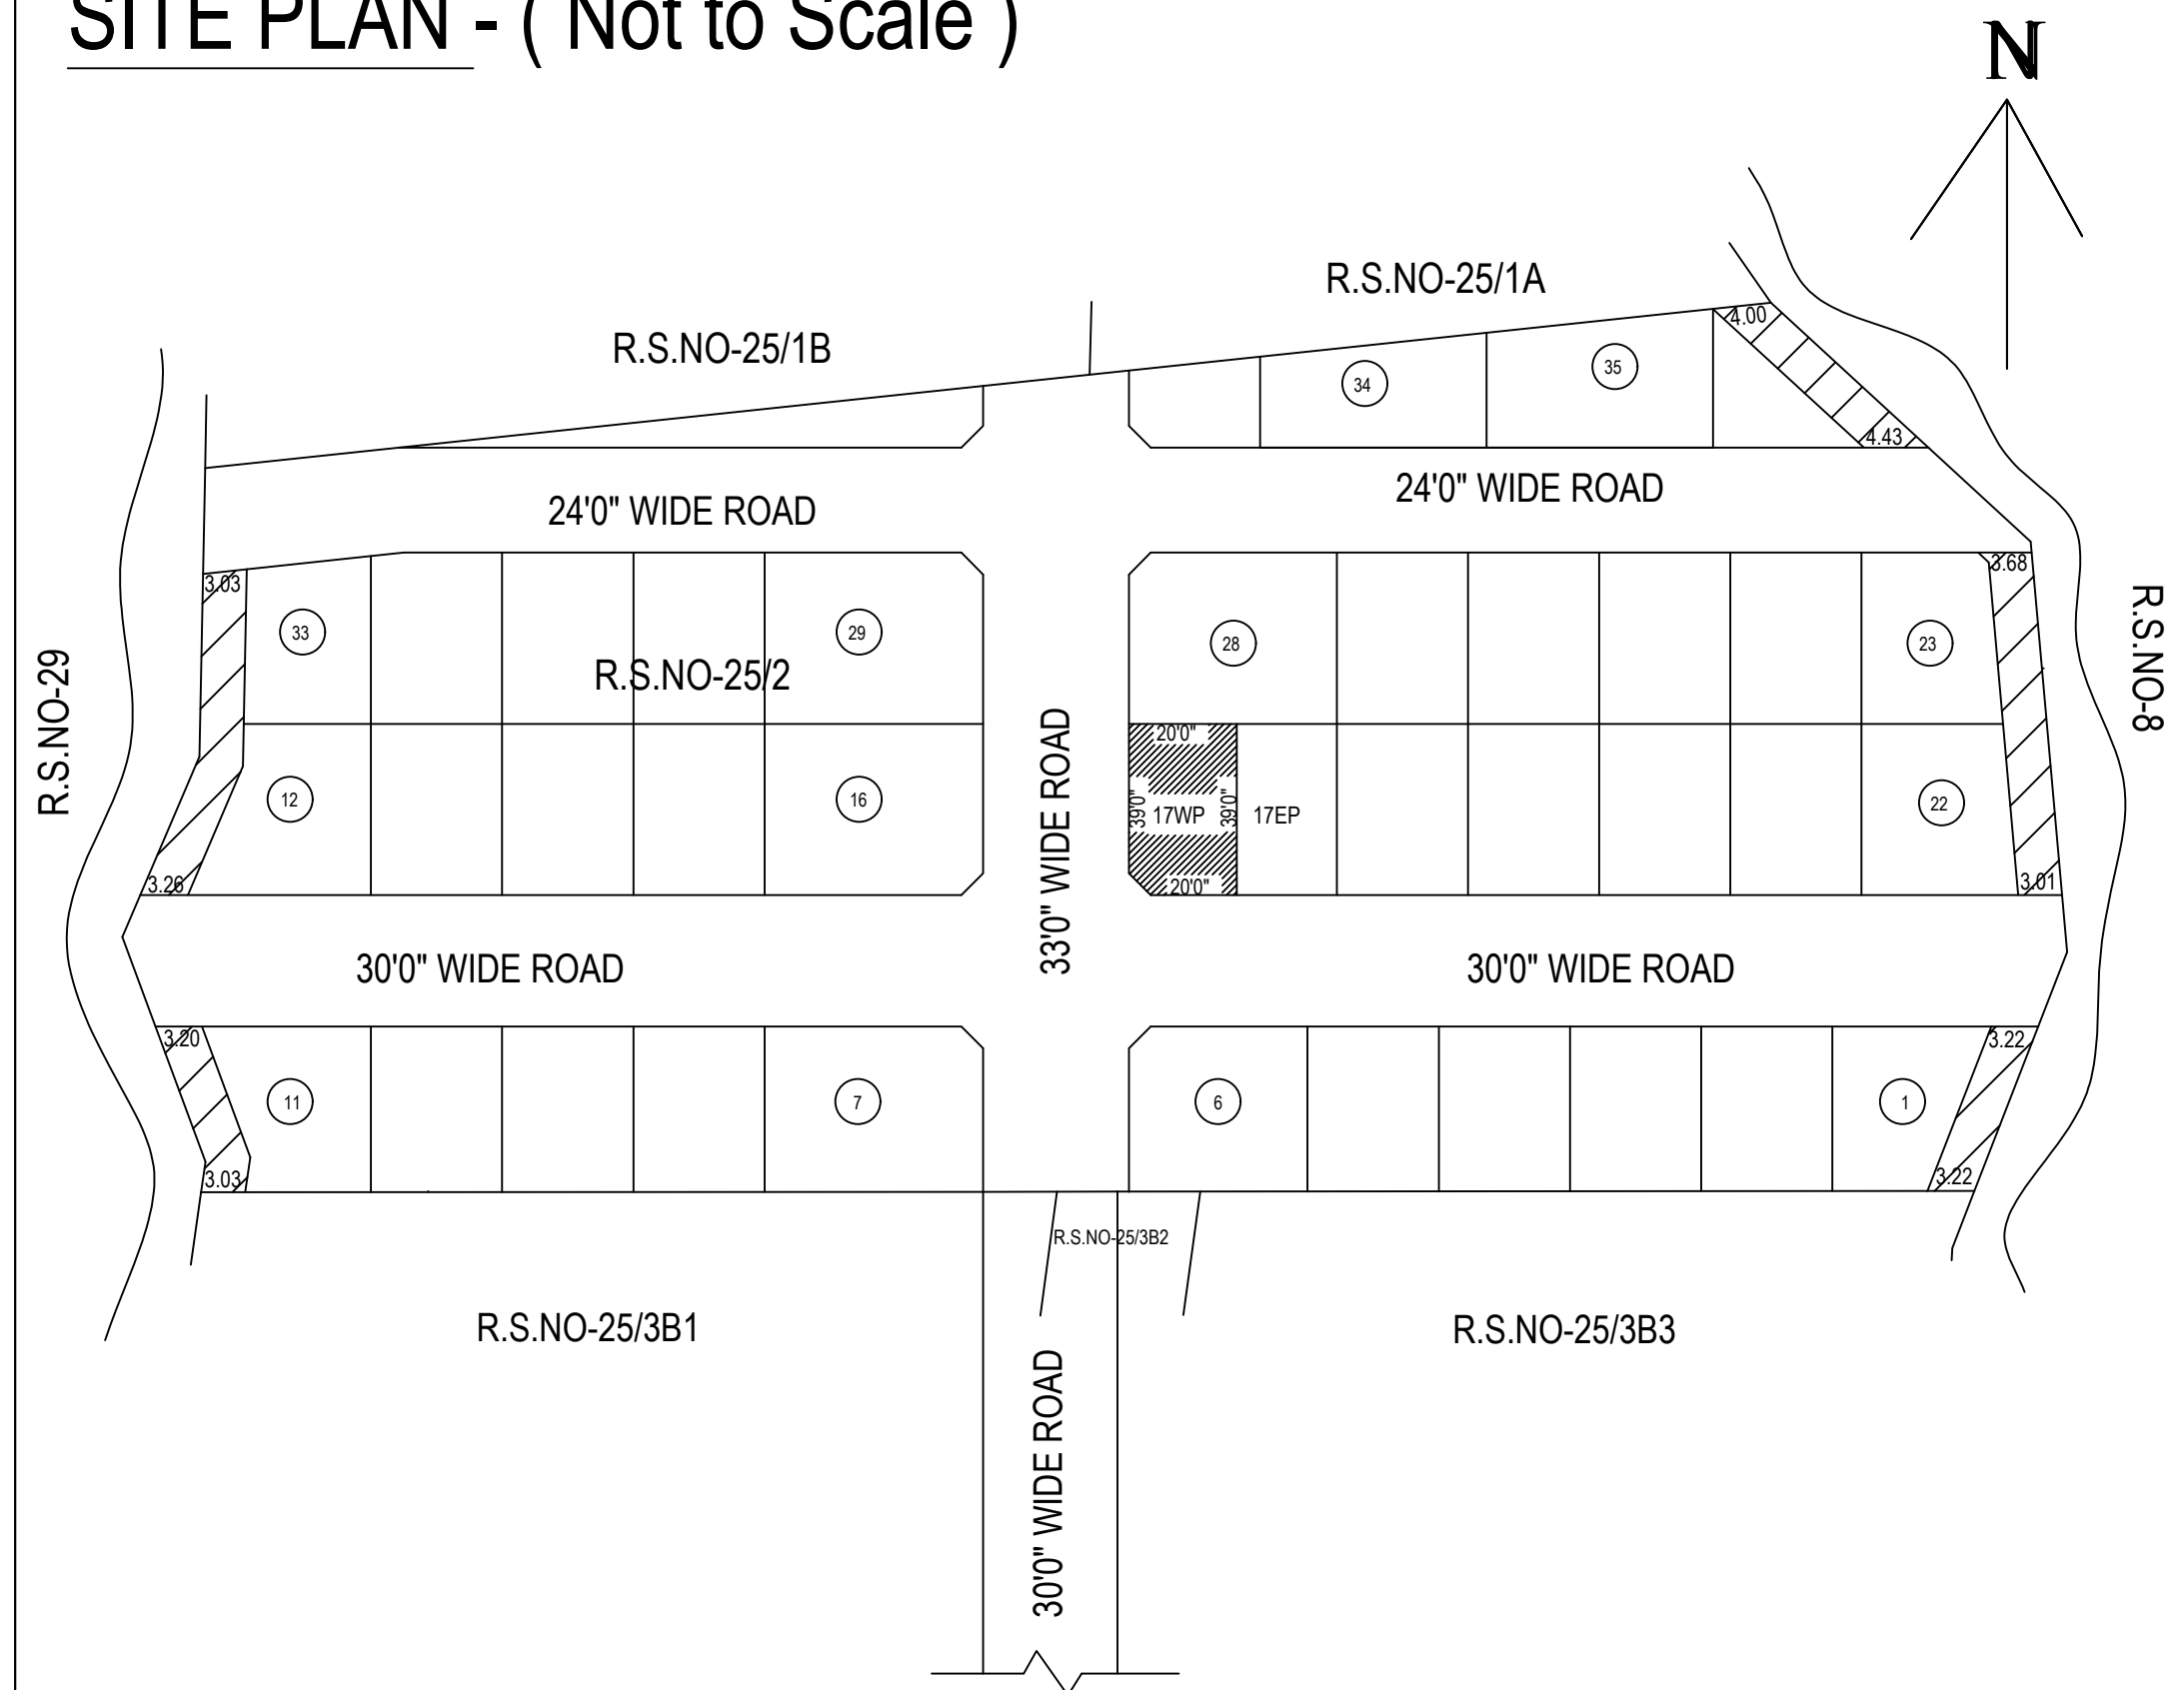

(DTCP APPROVAL NO:106/2021)
Dt 22-07-2021

JOINERY DETAILS :

MD	MAIN DOOR	3' 6" X 7' 0"
D	DOOR	3' 0" X 7' 0"
D1	DOOR	2' 6" X 7' 0"
W	WINDOW	4' 0" X 4' 0"
A/O	ARCH OPEN	3' 6" X 4' 0"
V	VENTILATOR	3' 0" X 2' 0"

REFERENCE :

- ☐ SITE
- ☐ PROPOSED
- ☐ ROAD

Area Details	FSI		NON-FSI		AREA	
	Sq.ft	Sq.m	Sq.ft	Sq.m	Sq.ft	Sq.m
Site Area (As per Doc)	----	----	----	----	780.00	72.50
Site Area (After Splay)	----	----	----	----	775.87	72.08
PRO. GF AREA	249.94	23.22	142.62	13.25	392.56	36.47
PRO. FF AREA	392.56	36.47	----	----	392.56	36.47
Open Area	----	----	----	----	383.31	35.61
Total Area (GF + FF)	642.50	59.69	142.62	13.25	785.12	72.94

Two Wheeler Parking Required: 02 Two Wheeler Parking Provided : 02
FSI = 59.69/72.08 = 0.83 % < 2% , Hence Safe

ENGINEER:-
Er.S.BHARATHIRAJAN B.E.,
LICENSE NO : MCRE3092
VADIPATTI (T.K), MULLIPALLAM(Via)
KADUPATTI, MADURAI - 625 207
TEL - +91- 80727-42855
Email : bharathipandian1994@gmail.com

Mr.T.PRASATH
APPLICANT SIGNATURE

Name	Mr.T.PRASATH
Address	Old No:2,New No:3,Lakshmi, Narayanapuram East Lane, Madurai Central,Madurai-625001

OFFICE USE