

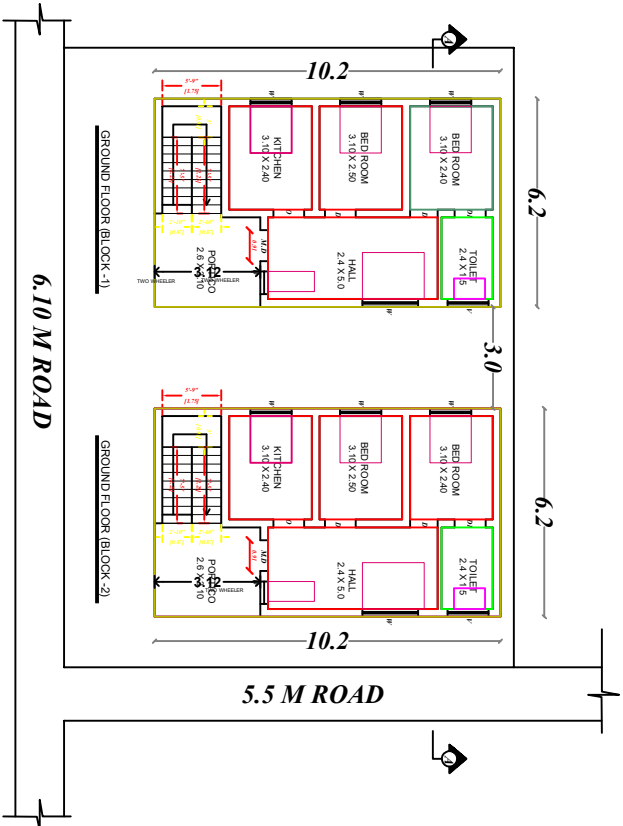




PLAN SHOWING THE PROPOSED CONSTRUCTION OF GROUND FLOOR RESIDENCIAL AND COMMERCIAL BUILDING IN SURVEY NO:401/2A1A (OLD NO: 401/2A), PATTA NO:4405 AT PALAMEDU VILLAGE, TOWN PANCHAYAT PALAMEDU , VADIPATTI TALUK,MADURAI DISTRICT.

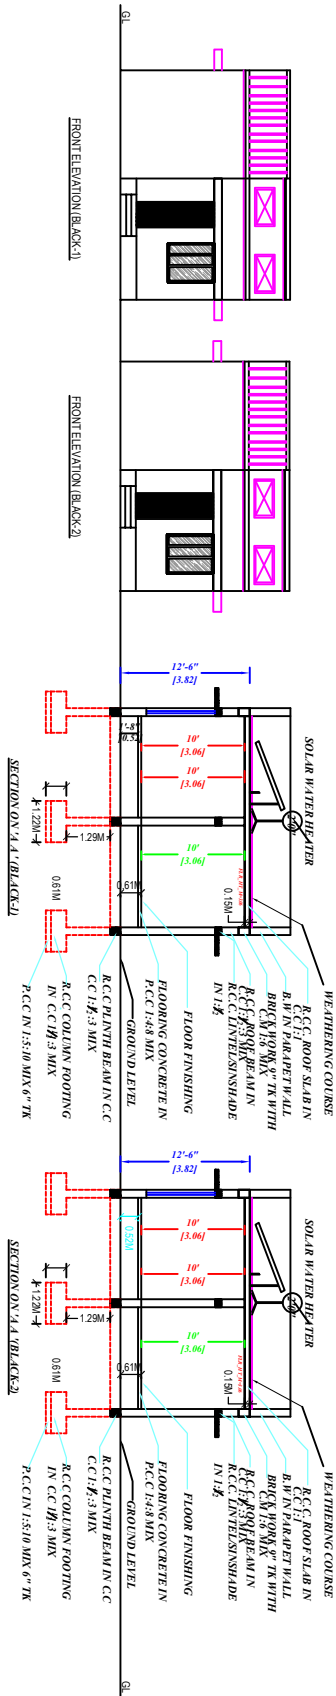

PLAN INFO  
SURVEY\_NO=401/2A1A  
PATTA\_NO=4405  
PLOT\_NO=0  
TALUK=VADIPATTI TALUK  
DISTRICT=MADURAI  
IS\_APPROVED\_LAYOUT=YES  
OSR\_APPLICABLE=NO  
SINGLE\_FAMILY\_BLDG=NO  
CRZ=NO  
SECURITY\_ZONE=NO  
ACCESS\_WIDTH\_M=18.3  
WHETHER\_GOV'T\_OR\_AIDED\_SCHOOL=NO  
PREMIUM\_FSI\_REQUIRED=NO  
AS\_AT\_SITE=242.97  
FMB\_OR\_PLR=242.97  
AS\_PER\_DOCUMENT=242.97  
PLOT\_AREA\_M2=242.97  
AVG\_PLOT\_DEPTH=13.3  
AVG\_PLOT\_WIDTH=18.3  
AREA1\_TYPE=OTHER  
ROAD\_WIDTH=6.10  
ROAD\_LENGTH=18.3  
IS\_SWIMMING\_POOL\_EXISTS=NO  
IF\_HERITAGE\_TOWN\_LESS THAN 1KM\_RADIUS=NO  
LAND\_USE\_ZONE = RESIDENTIAL  
BUILDING=RESIDENTIAL  
RWH\_DECLARED=YES  
PERMUTM\_FSI\_REQUIRED=YES  
BUILDING\_NEAR\_TO\_RIVER=NO  
BUILDING\_NEAR\_MONUMENT=NO  
BUILDING\_NEAR\_GOV'T\_BLDG=NO  
NOC\_FOR\_CONSTRUCTION\_NEAR\_MONUMENT=NO  
JURISDICTION\_TYPE=TOWN\_PANCHAYAT

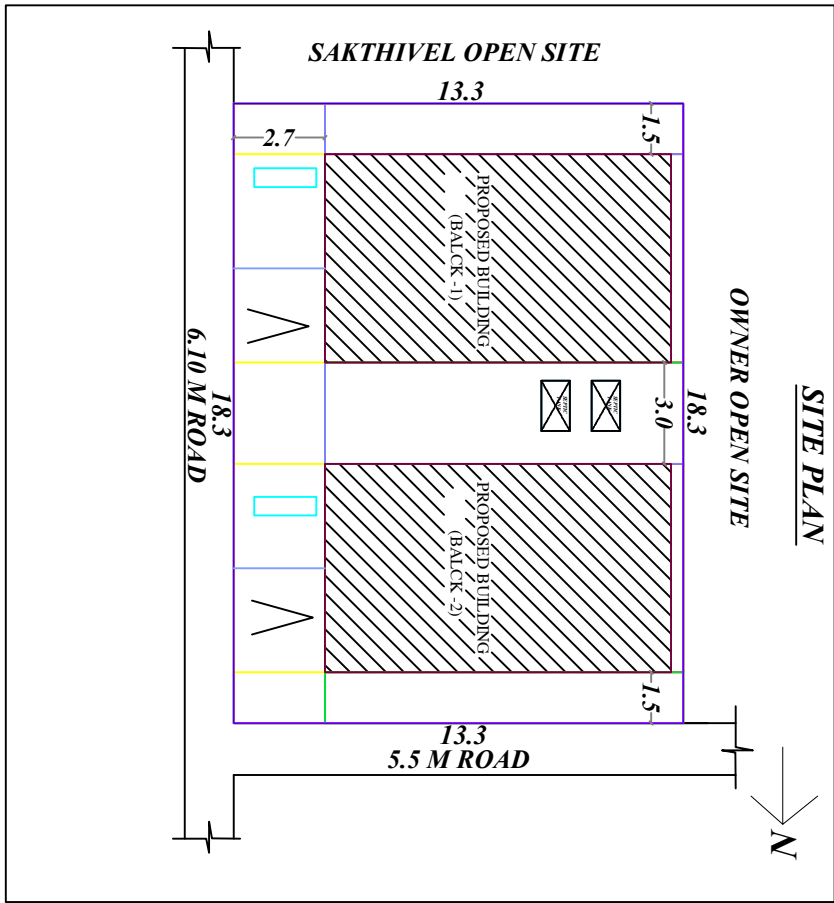

- REFERENCE :-
- NOTE :
- SITE BOUNDARY
- ROAD
- PROPOSED
- KITCHEN WASTE WATER IS TO BE USED.
- FOR GARDEN PURPOSE
- RAIN WATER HARVESTING TANK IS PROVIDED.
- WC WATER TO BE CONNECTED WITH MUGD.

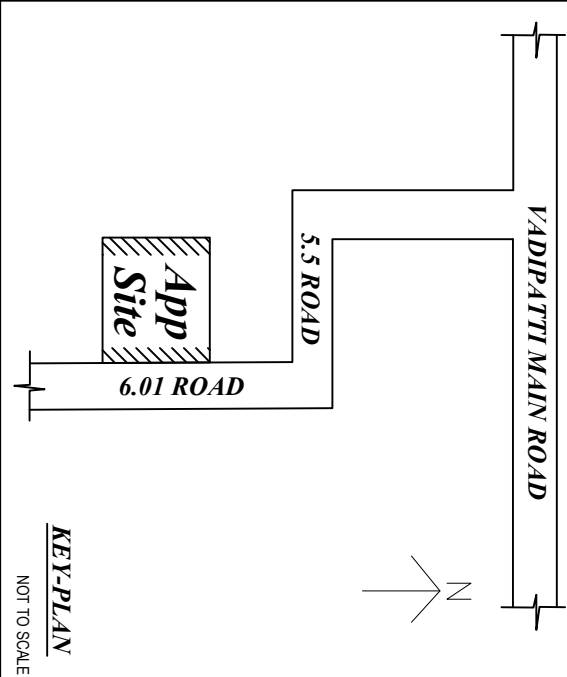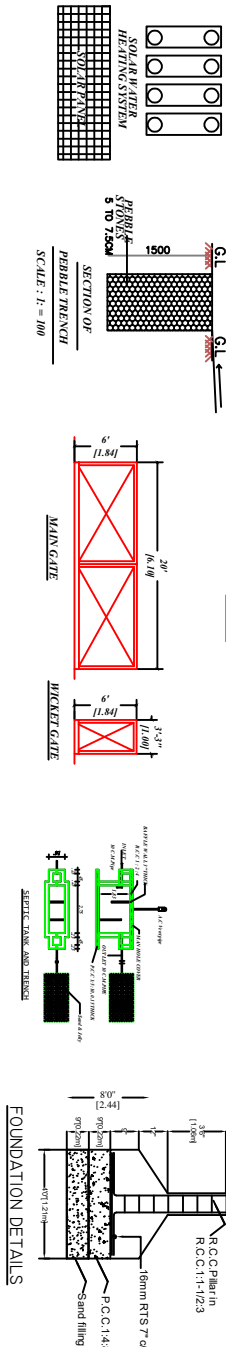

| S.No               | Description | Feet          | Meter       |
|--------------------|-------------|---------------|-------------|
| MD                 | Main door   | 3' 0" X 7' 0" | 1.21 X 2.13 |
| D                  | Door        | 3' 0" X 7' 0" | 0.91 X 2.13 |
| D1                 | Door        | 2' 6" X 7' 0" | 0.76 X 2.13 |
| W                  | Window      | 5' 0" X 4' 6" | 1.52 X 1.37 |
| V                  | VENTILATOR  | 4' 0" X 3' 0" | 1.21 X 0.91 |
| AREA DETAIL        |             | SQM           | SQFT        |
| AS AT SITE AREA    |             | 242.97        | 2615.39     |
| DOCUMENT AREA      |             | 242.97        | 2615.39     |
| FMB/PATTA AREA     |             | 242.97        | 2615.39     |
| SUPER IMPOSED      |             | 242.97        | 2615.39     |
| BLACK-1            |             | 62.82         | 676.21      |
| G.F. BUILD UP AREA |             | 62.82         | 676.21      |
| BLACK-2            |             | 62.82         | 676.21      |
| G.F. BUILD UP AREA |             | 62.82         | 676.21      |
| OPEN SPACE AREA    |             | 117.33        | 1262.97     |

R.KRISHNAMOORTHY

APPLICANT

ER.M.PRABHAKARAN

PROFESSIONAL ENGINEER