





ELEVATION

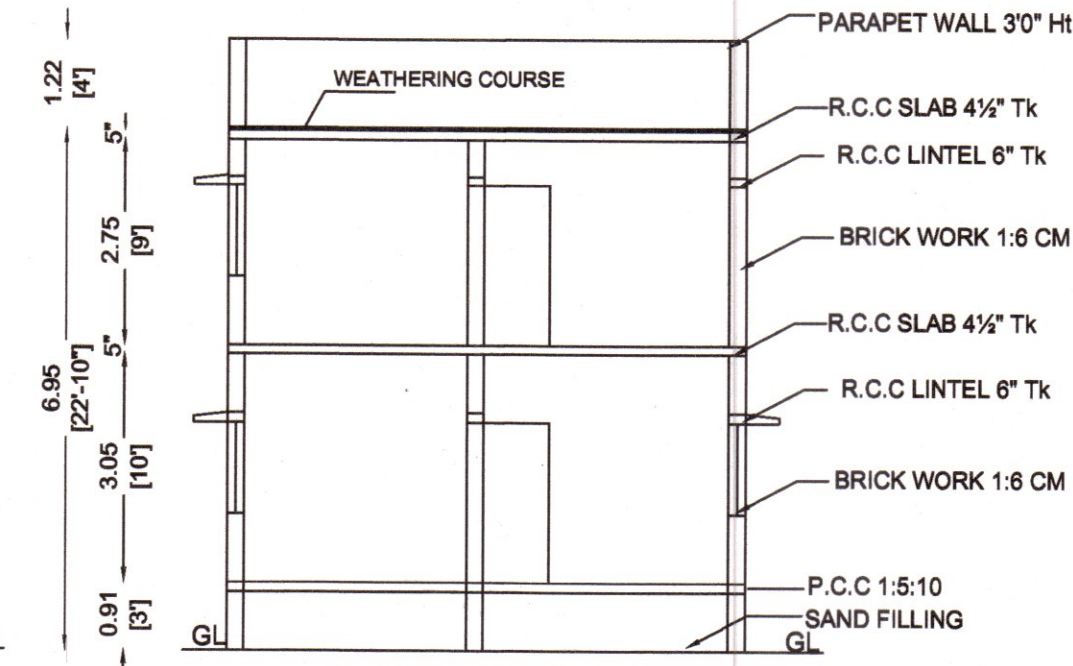


SECTION ON A-A

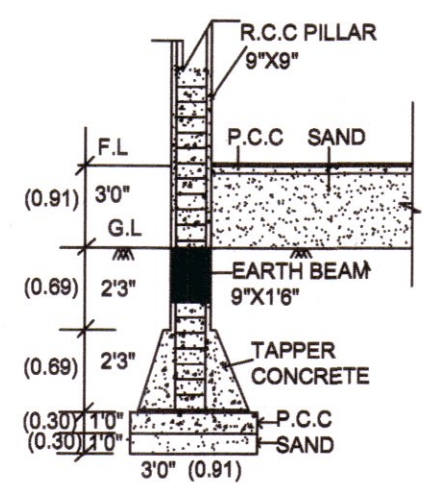

FOUNDATION DETAILS

TOPO PLAN (NOT TO SCALE)

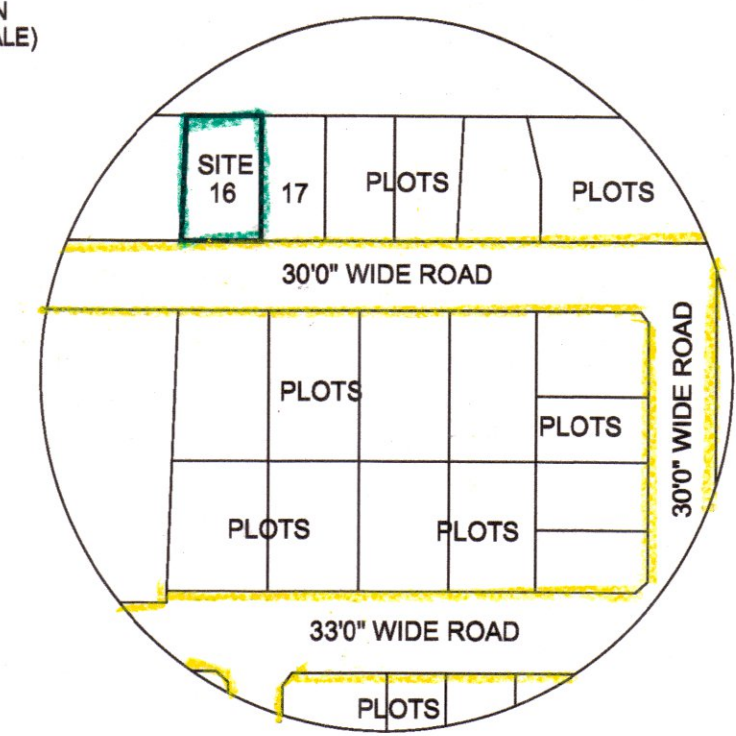


PLAN SHOWING THE PROPOSED CONSTRUCTION OF A RESIDENTIAL BUILDING IN OLD S.NO: 21/5B, NEW S.NO:21/5B2,PLOT.NO: 16,AT RMS COLONY BOSE AVENUE, SOLAIKURICHI VILLAGE,SHOLAVANTHAN TOWN, VADIPATTI TALUK, MADURAI DIST.


JOINERY DETAILS				COLOUR INDEX	
D	DOOR	3' 0" X 7' 0"	(0.91 X 2.13)		Site
D1	DOOR	2' 6" X 7' 0"	(0.75 X 2.13)		Pro.,
W	WINDOW	5' 0" X 4' 0"	(1.82 X 1.52)		Road
W1	WINDOW	4' 0" X 4' 0"	(1.22 X 1.52)		
V	VENTILATOR	3' 0" X 2' 0"	(0.91 X 0.60)		

AREA STATEMENT		
	SQ.FT	SQ.M
AREA OF SITE	1787.00	166.00
AREA OF GROUND FLOOR AREA	1043.68	96.96
AREA OF FIRST FLOOR AREA	976.73	90.74
AREA OF OPEN SPACE	743.32	69.04
TOTAL AREA	2020.41	187.70

FSI COVER	FSI AREA = 1.13	SCALE = 1 : 100
-----------	-----------------	-----------------


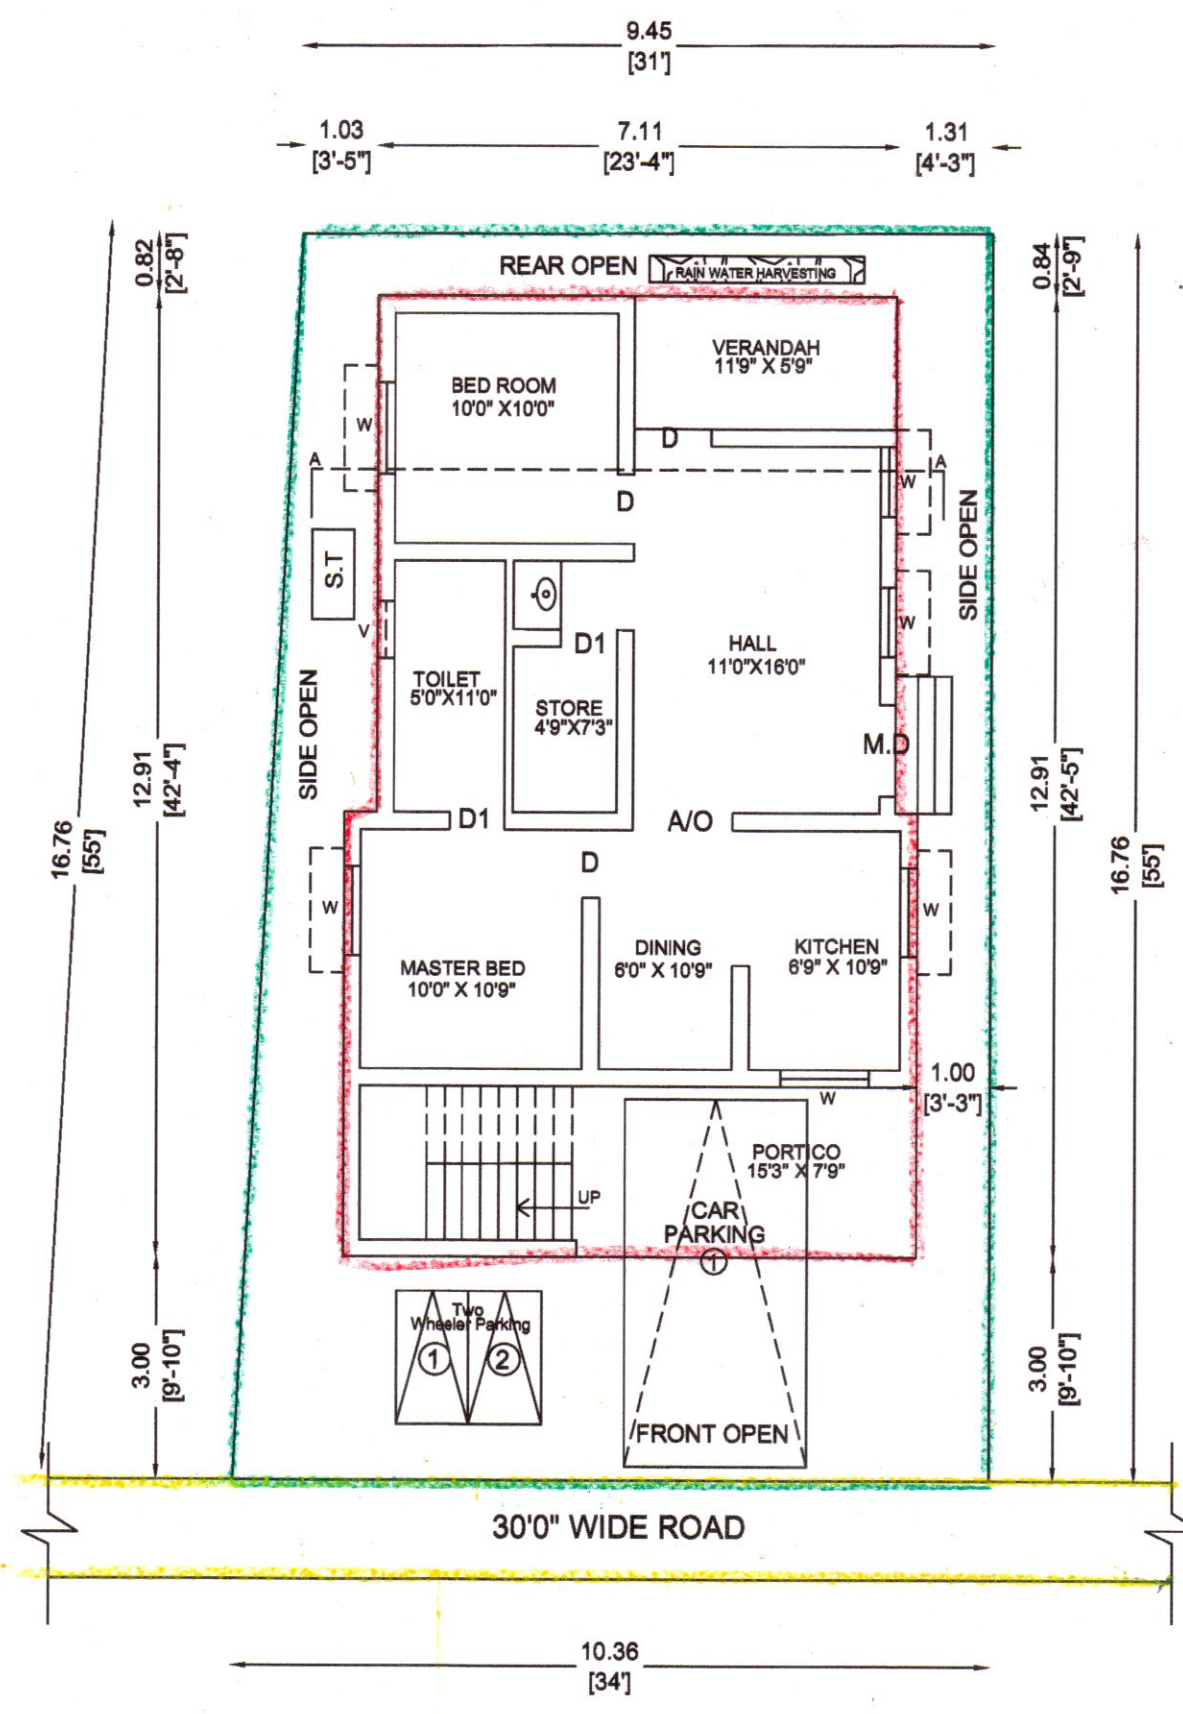


GROUND FLOOR PLAN

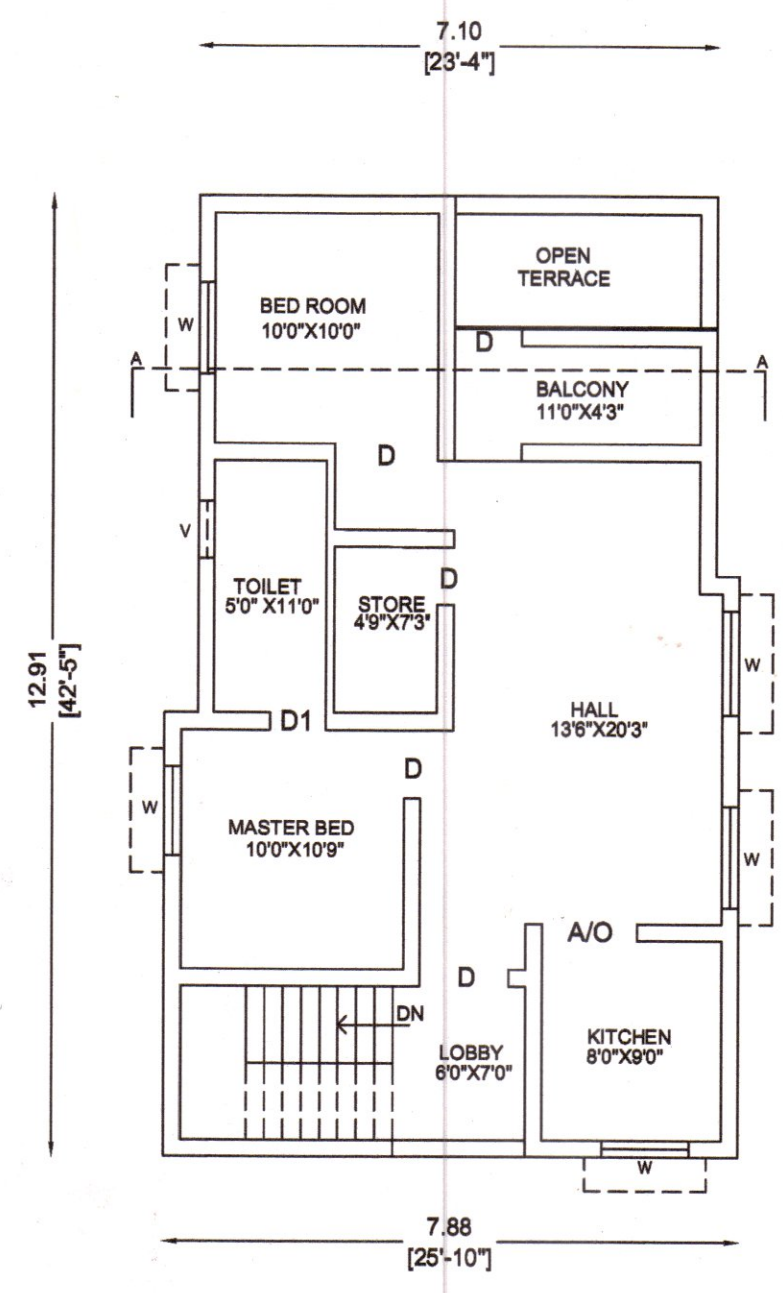


FIRST FLOOR PLAN


NOTE:
LPA LETTER NO: 5153/2021
LPA APPROVAL NO: 128/2022, DATE-16.06.2022
SHOLAVANTHAN APPROVAL
LAYOUT APPROVAL NO: 42/2022, DATE-06.10.2022

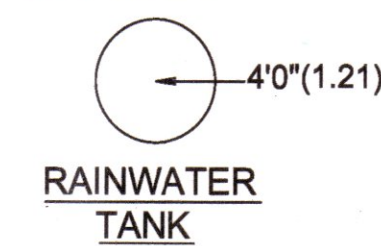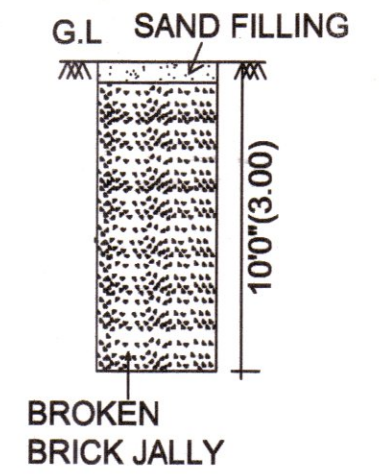


STAIR CASE DETAILS

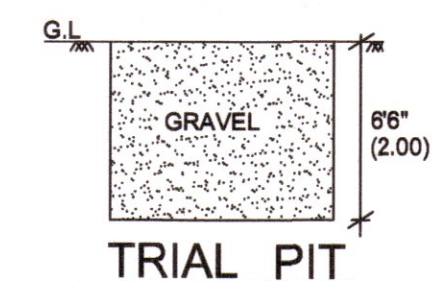

TRIAL PIT

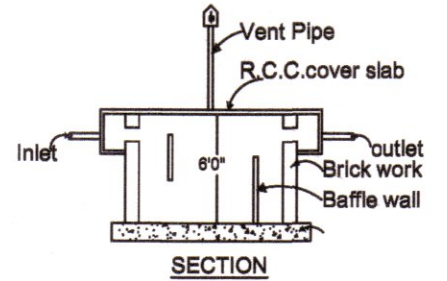

SECTION

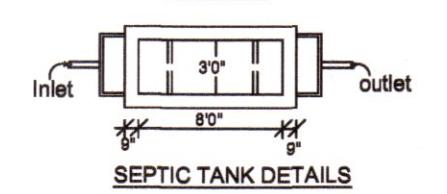

SEPTIC TANK DETAILS

OFFICE USE	
Mr.P.RAMESHKUMAR APPLICANT	Er. R. SINGARAJ B.E.(Civil), P.E.(ECI), M.E., MACCE, MPT AND Chartered Engineer, DTCP.R.E. Grade-1 Engineer 721 Gandhi street, K.N.Road, Gandhi Nagar, Vellore-632 006 Ph 9025254481 E-mail agarforever@gmail.com ENGINEER