
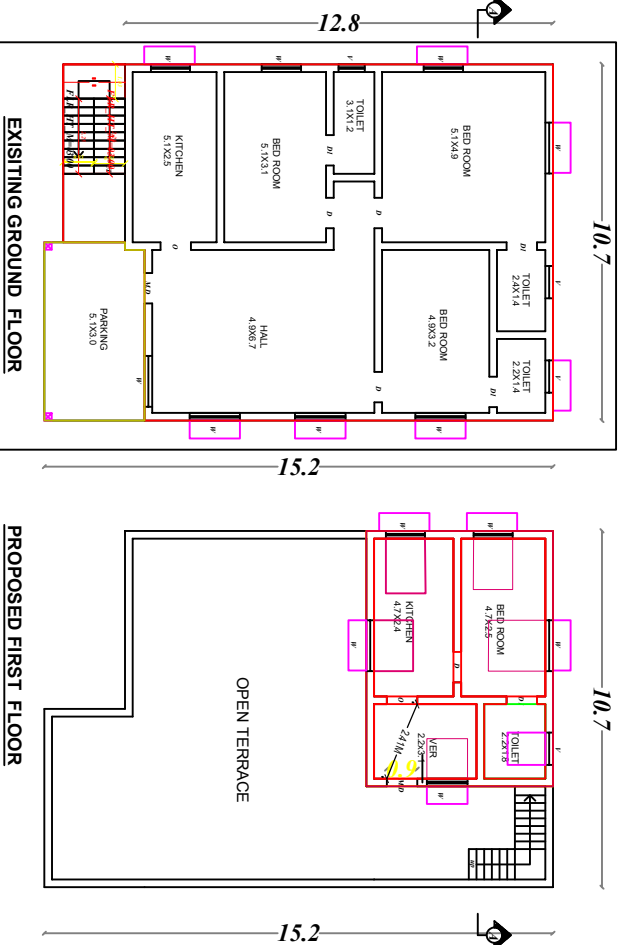










PLAN SHOWING THE PROPOSED ADDITIONAL CONSTRUCTION OF GROUND FLOOR AND FIRST FLOOR
RCC ROOF IN EXISING RESIDENCIAL BUILDING IN SURVEY NO:75/2A2 (OLD NO: 75/2A), PATTA NO:4930, AT
ALANGANALLUR VILLAGE, TOWN PANCHAYAT ALANGANALLUR,
VADIPATTI TALUKA,MADURAI DIST.

APPLICANT : Mrs. S.SANGEETHA

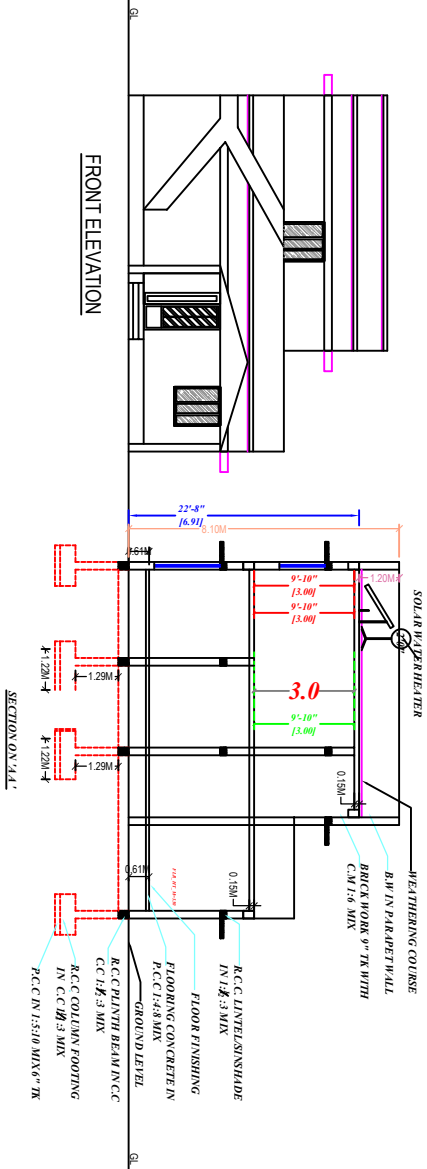

PLAN INFO
SURVEY_NO=75/2A2
PATTA_NO=4930
PLOT_NO=0
TALUK=VADIPATTI TALUK
DISTRICT=MADURAI
IS_APPROVED_LAYOUT=YES
OSR_APPLICABLE=NO
SINGLE_FAMILY_BLDG=NO
CRZ=NO
SECURITY_ZONE=NO
ACCESS_WIDTH_M=3.1
WHETHER_GOVT_OR_AIDED_SCHOOL=NO
PREMIUM_FSI_REQUIRED=NO
AS_AT_SITE=405.03
FMR_OR_PLR=405.03
AS_PER_DOCUMENT=405.03
PLOT_AREA_M2=405.03
AVG_PLOT_DEPTH=33.2
AVG_PLOT_WIDTH=12.65
AREA_TYPE=OTHER
ROAD_WIDTH=6.10
ROAD_LENGTH=31
IS_SWIMMING_POOL_EXISTS=NO
IF_HERITAGE_TOWN_LESSTHAN_1KM_RADIUS=NO
LAND_USE_ZONE=RESIDENTIAL
BUILDING=RESIDENTIAL
RVH_DECLARED=YES
PERMITUM_FSI_REQUIRED=YES
BUILDING_NEAR_TO_RIVER=NO
BUILDING_NEAR_MONUMENT=NO
BUILDING_NEAR_GOVT_BLDG=NO
NOC_FOR_CONSTRUCTION_NEAR_MONUMENT=NO
JURISDICTION_TTYPE=TOWN_PANCHAYAT

- REFERENCE :-
- NOTE :
- SITE BOUNDARY
- ROAD
- PROPOSED
- KITCHEN WASTE WATER IS TO BE USED.
FOR GARDEN PURPOSE.
- RAIN WATER HARVESTING TANK IS PROVIDED.
WC WATER TO BE CONNECTED WITH MUCD.

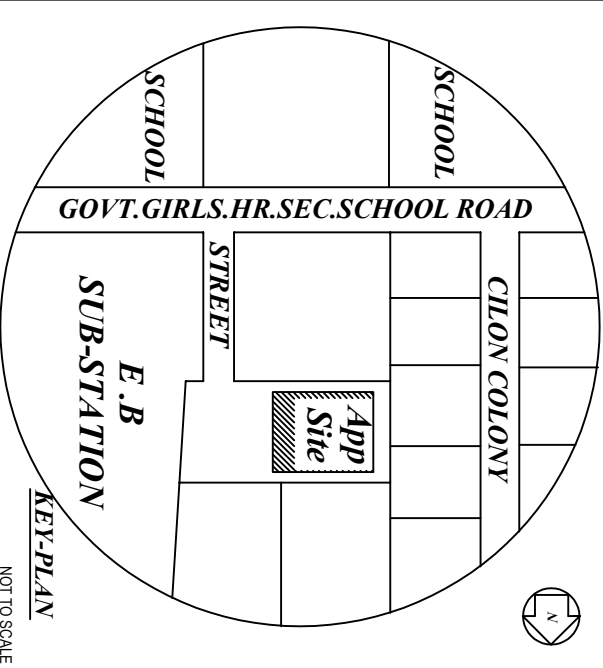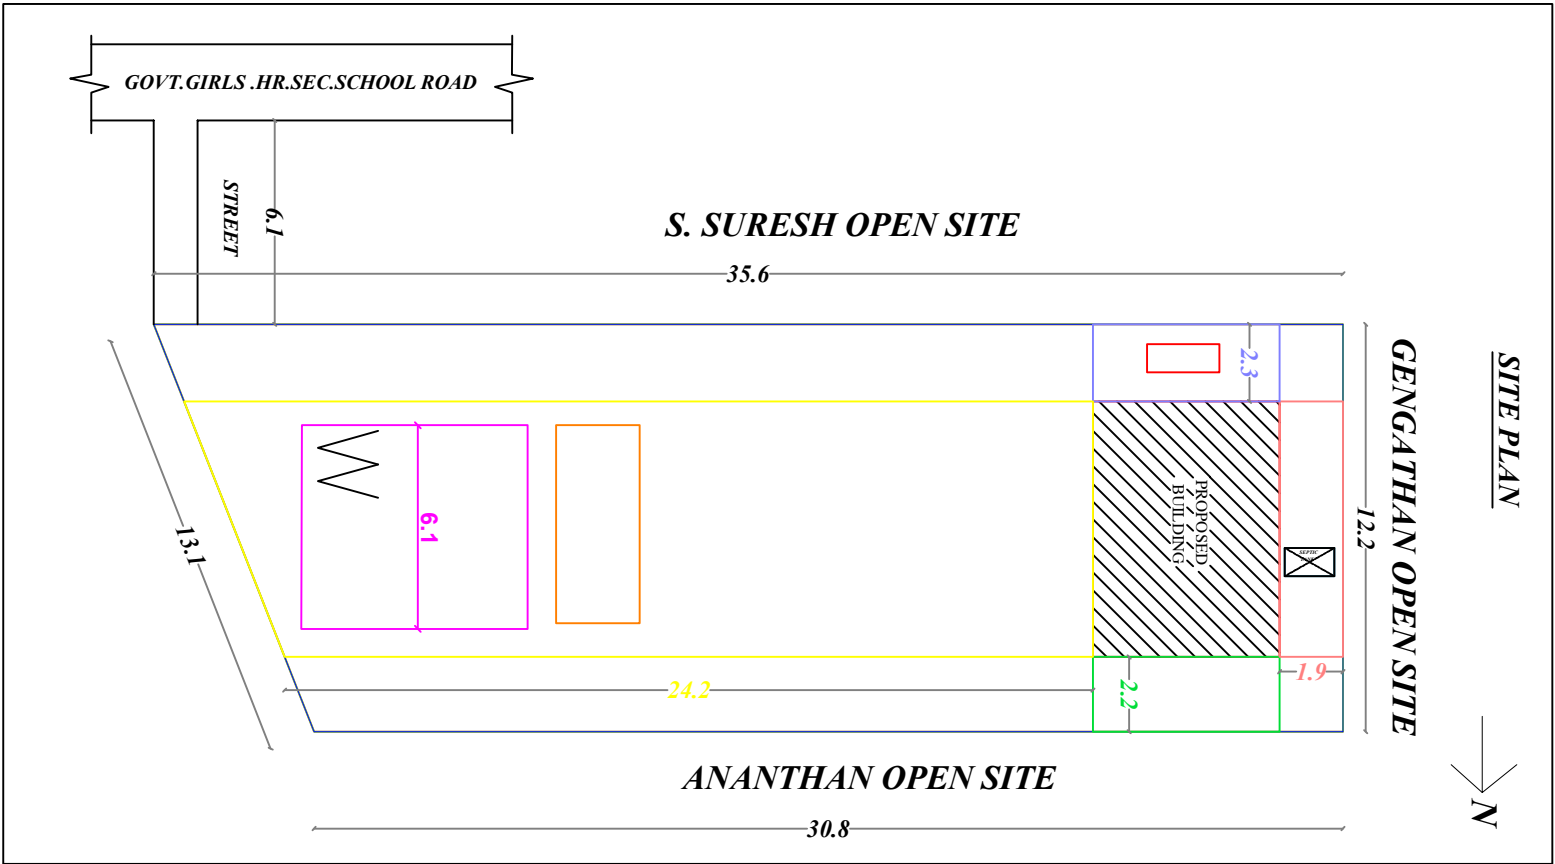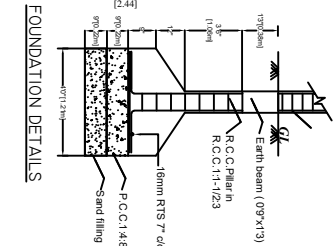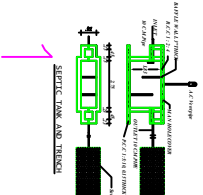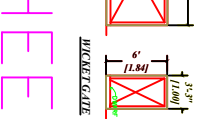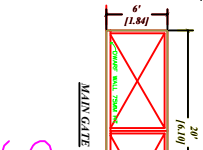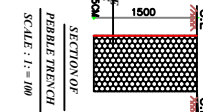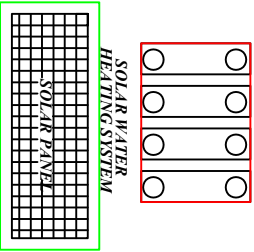

S.No	Description	Feet	Meter
MD	Main door	3' 0" X 7' 0"	1.21 X 2.13
D	Door	3' 0" X 7' 0"	0.91 X 2.13
D1	Door	2' 6" X 7' 0"	0.76 X 2.13
W	Window	5' 0" X 4' 6"	1.52 X 1.37
V	VENTILATOR	4' 0" X 3' 0"	1.21 X 0.91

AREA DETAIL	SQM	SQFT
AS AT SITE AREA	405.04	4360.00
DOCUMENT AREA	405.04	4360.00
FMR/PATTA AREA	405.04	4360.00
SUPER IMPOSED	405.04	4360.00
EXISTING G.F. BUILD UP AREA	133.70	1439.23
EXISTING STAIR CASE AREA	9.86	106.13
PROPOSED G.F. BUILD UP AREA	15.88	170.94
PROPOSED F.F. BUILD UP AREA	42.74	460.06
OPEN SPACE AREA	245.60	2643.70

APPLICANT

OFFICE USE

ENGINEER: