
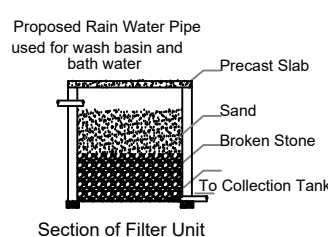
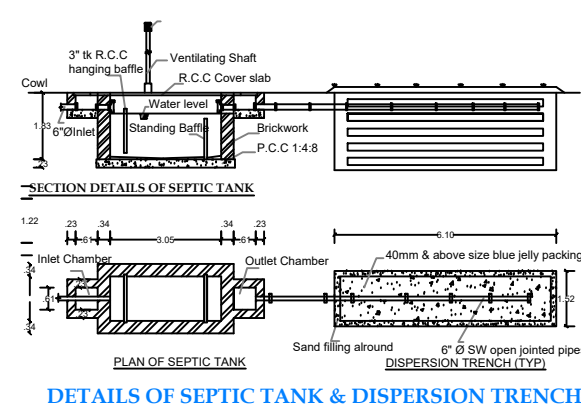
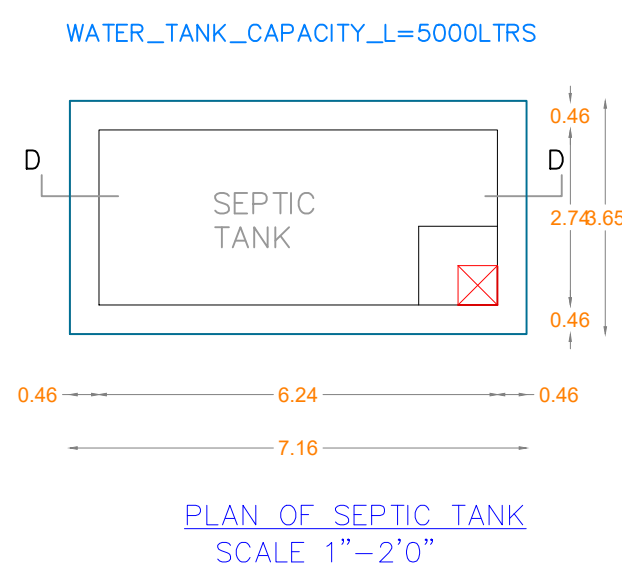
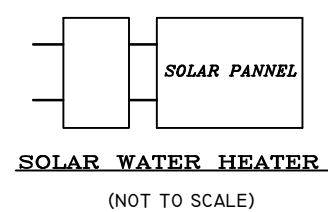
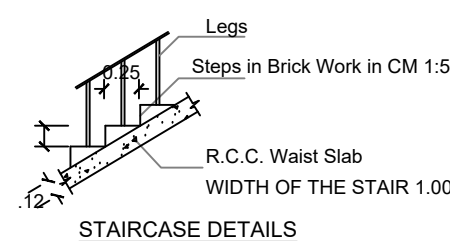
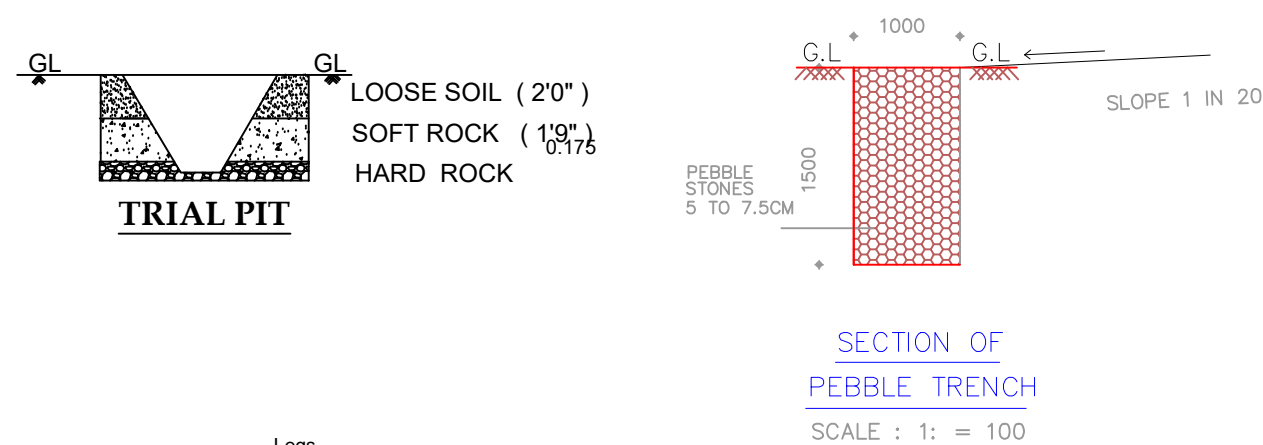


PLAN SHOWING THE DEMOLISHED RE-CONSTRUCTION GROUND FLOOR RESIDENTIAL BUILDING IN PATTA NO :148 AT R.S.NO: 201/3C3 , KURAVANKULAM VILLAGE ALANGANALLUR VILLAGE & TOWN PANCHAYAT, VADIPATTI TALUK, MADURAI DISTRICT.

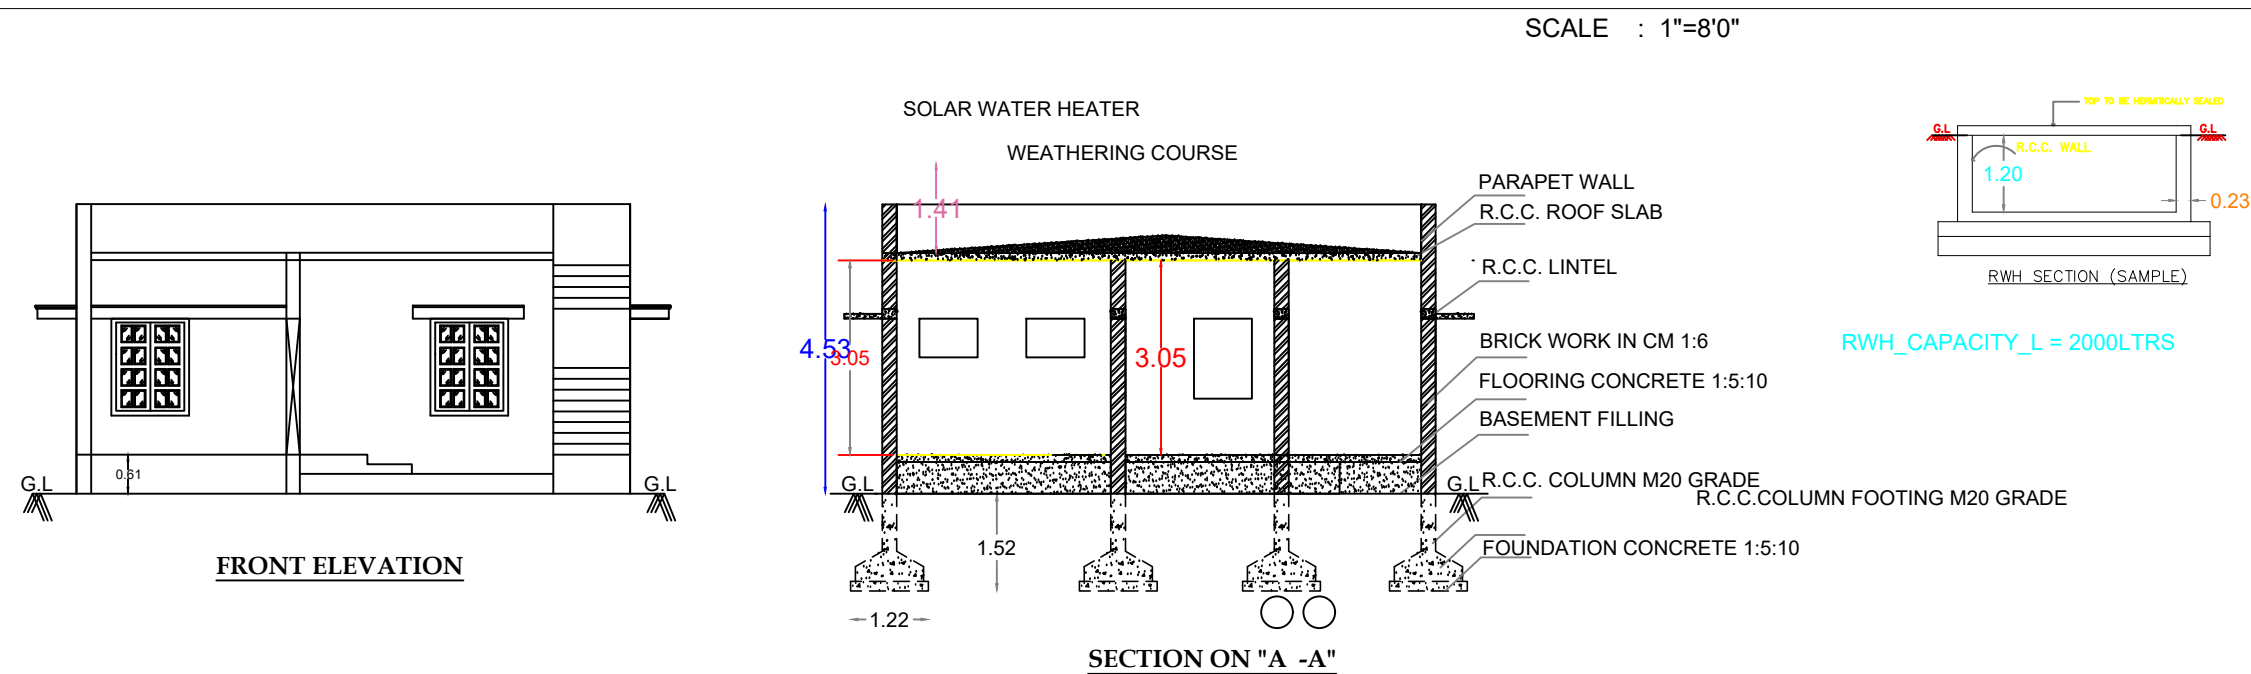

DTCP APPROVAL NO:

EXISTING 87 YEARS OLD BUILDING

NO.OF TWO WHEELER PARKING PROVIDED: 1NO


FSI = $\frac{\text{TOTAL BUILDUP AREA AS PER FSI RULES}}{\text{SITE AREA}}$

$46.66 / 85.48 = 0.54 > 2$

OFFICE USE:

Mr,A.RAMA JOTHI
S/0 Mr.R.A.AARUMUGAM
APPLICANT

Er.V.GUNA SEKAR M.E STRUCTURAL
REGISTERED STRUCTURAL ENGINEER GRADE -TWO
ETERNAL DESIGN AND CONSTRUCTION
NO.65, NORTH STREET , FIRST FLOOR
UNION OFFICE ROAD, ALANGANALLUR
MADURAI ., PH.NO: 90924 37594
LICENSED ENGINEER

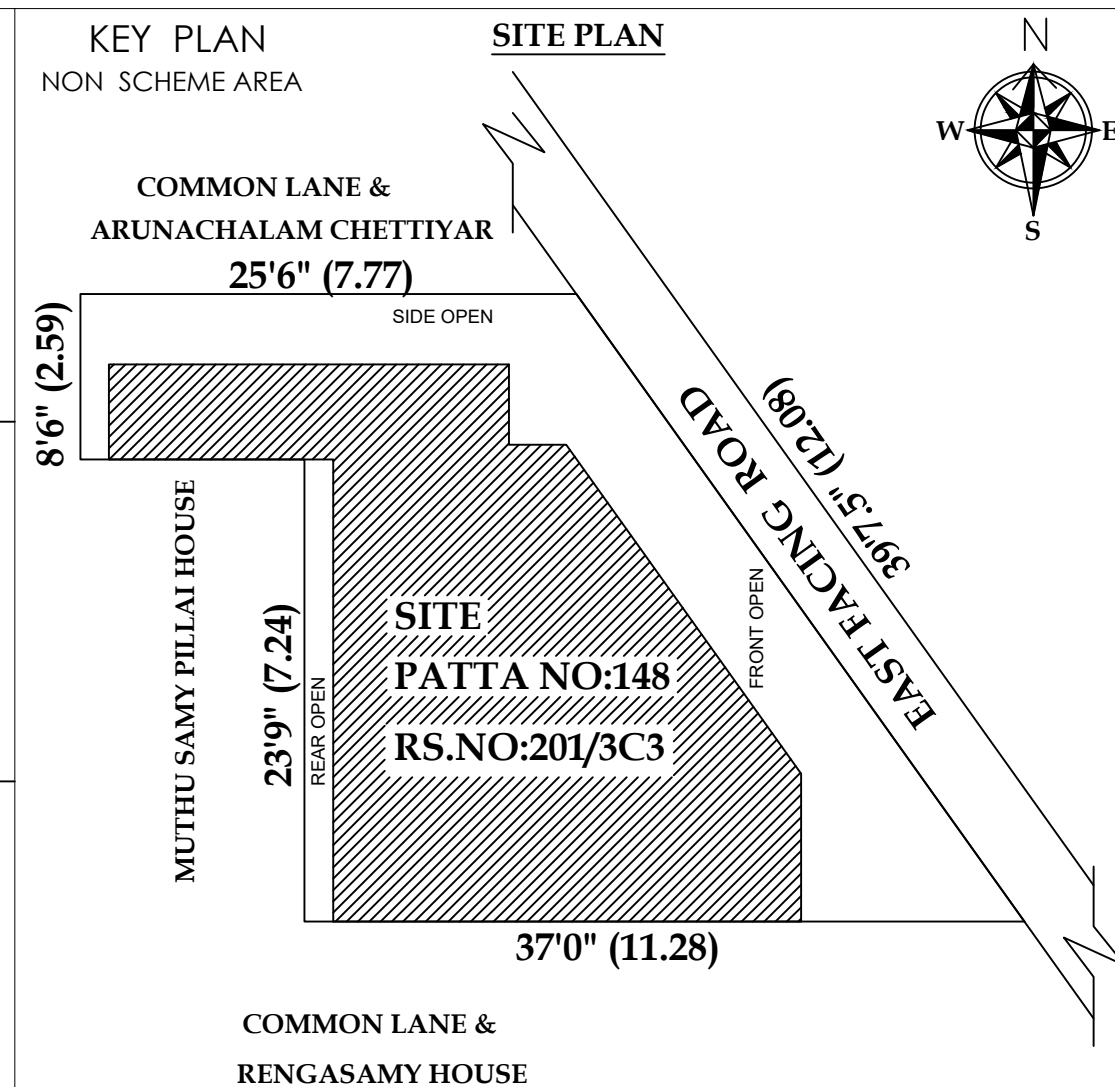

<u>JOINERY DETAILS:-</u>		
ED - ENTRANCE DOOR	- 1..52 x 2.13	- 5'-0"x7'-0"
D - DOOR	- 0.91x 2.13	- 3'-0"x7'-0"
D1 - DOOR	- 0.76 x 2.13	- 2'-6"x7'-0"
O - OPEN	- 0.91 x 2.13	- 3'-0"x7'-0"
W - WINDOW	- 1.22 x 1.52	- 4'-0"x5'-0"
KW- WINDOW	- 1.22 x 0.76	- 4'-0"x2'-6"
V - VENTILATOR	- 0.91 x 0.61	- 3'-0"x2'-0"

<u>AREA DETAILS</u>		<u>SQ.FT</u>	<u>SQ.MT</u>
AREA OF THE SITE	-	919.76	- 85.48
AREA OF THE PRO. GROUND FLOOR	-	502.06	- 46.66
NET OPEN SPACE	-	417.70	- 38.82

REFERENCE :-

 - SITE BOUNDARY
 - PROPOSED BUILDING
 - ROAD

SCALE:-

PLAN,SECTION & ELEVATION 1" = 1:100
SITE PLAN 1" = 1:200