

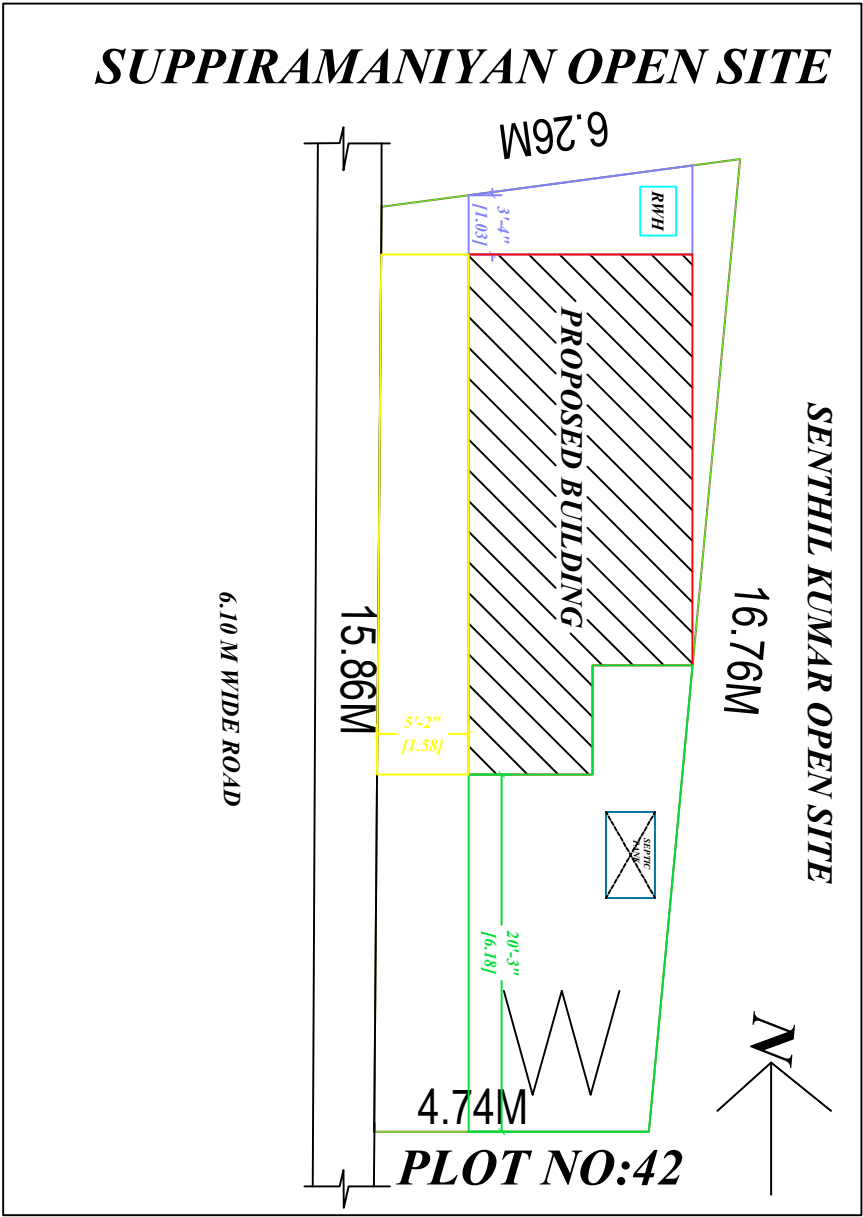
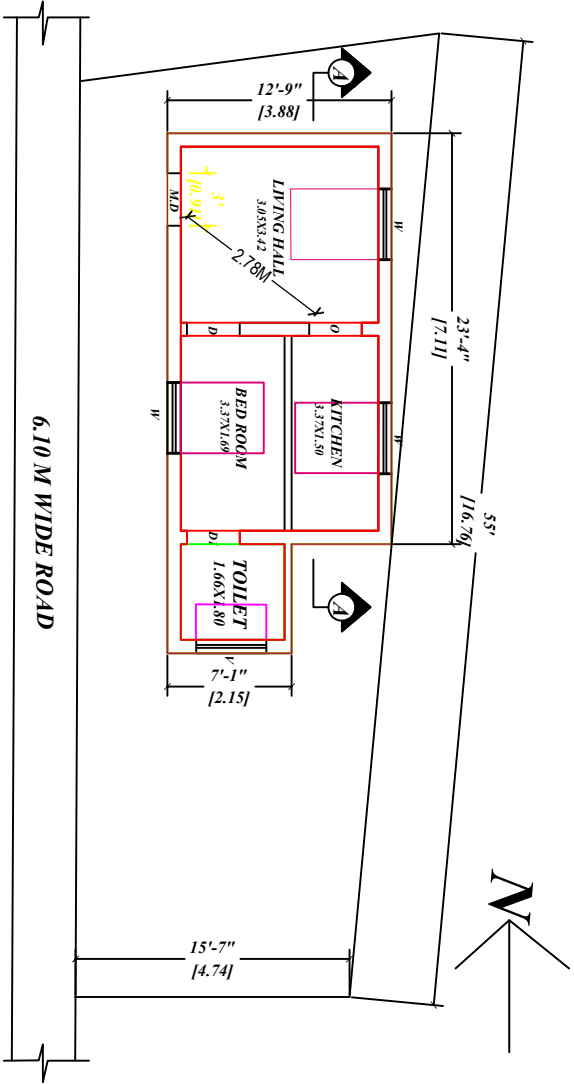
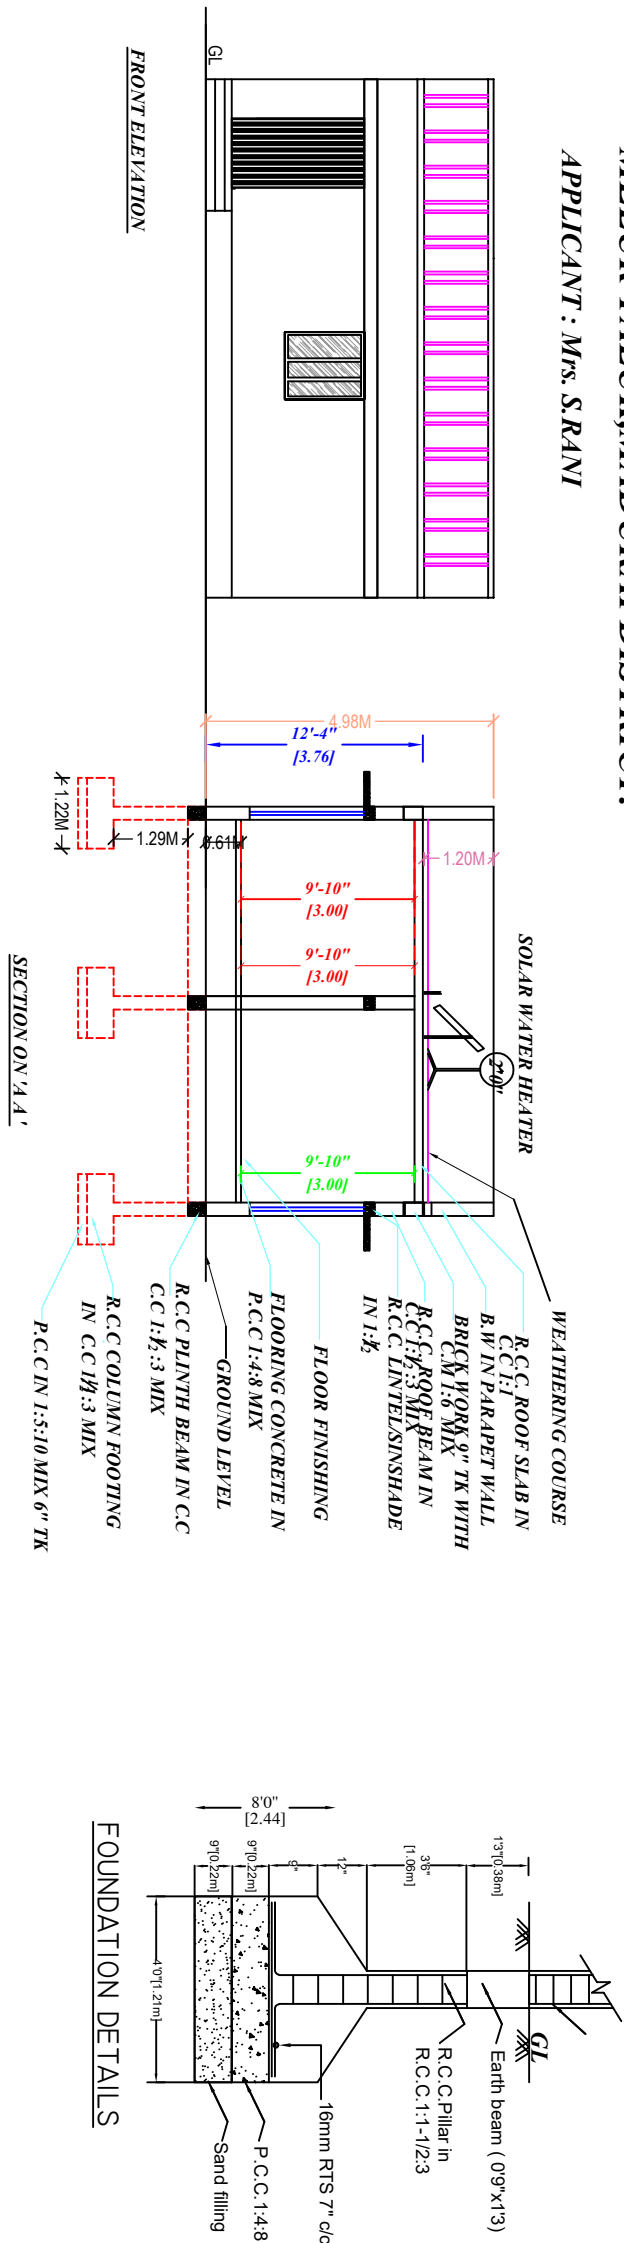
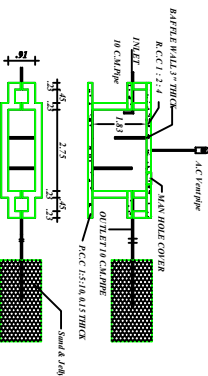
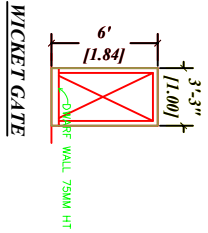


PLAN SHOWING THE PROPOSED CONSTRUCTION OF GROUND FLOOR RCC ROOF
RESIDENCIAL BUILDING IN SURVEY NO: 265/1BIB (OLD NO:265/1B1), PATTA NO: 2332, PLOT NO: 41 AT
VALLAPAI NAGAR , A.VALLALAPATTI VILLAGE, TOWN PANCHAYAT A.VALLALAPATTI ,
MELUR TALUK,MADURAI DISTRICT.
APPLICANT : Mrs. S.RANI

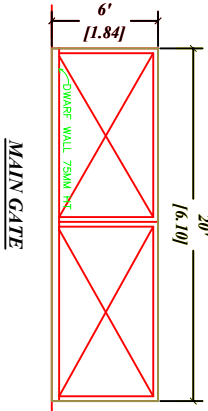

- REFERENCE:-
- NOTE:
- SITE BOUNDARY
- ROAD
- PROPOSED
- KITCHEN WASTE WATER IS TO BE USED.
FOR GARDEN PURPOSE
RAIN WATER HARVESTING TANK IS PROVIDED.
WC WATER TO BE CONNECTED WITH MUGD.

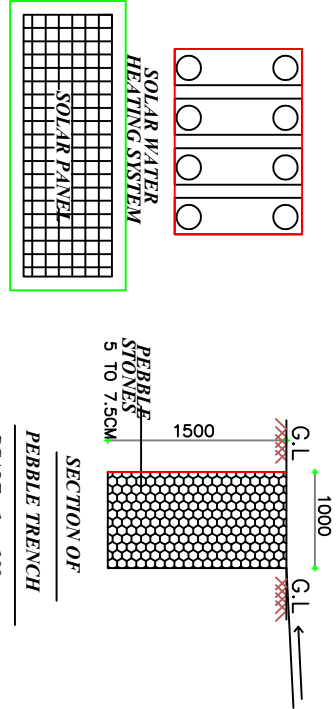

SHEET_1

S.No	Description	Feet	Meter
MD	Main door	3' 0" X 7' 0"	1.21 X 2.13
D	Door	3' 0" X 7' 0"	0.91 X 2.13
D1	Door	2' 6" X 7' 0"	0.76 X 2.13
W	Window	5' 0" X 4' 6"	1.52 X 1.37
V	VENTILATOR	4' 0" X 3' 0"	1.21 X 0.91
AREA DETAIL		SQM	SQFT
AS AT SITE AREA		89.47	963.00
DOCUMENT AREA		89.47	963.00
FMB/PATTA AREA		89.47	963.00
SUPER IMPOSED		89.47	963.00
G.F. BUILD UP AREA		31.59	340.00
OPEN SPACE AREA		57.88	623.00

(S.RANI)
APPLICANT
ENGINEER:

OFFICE USE