
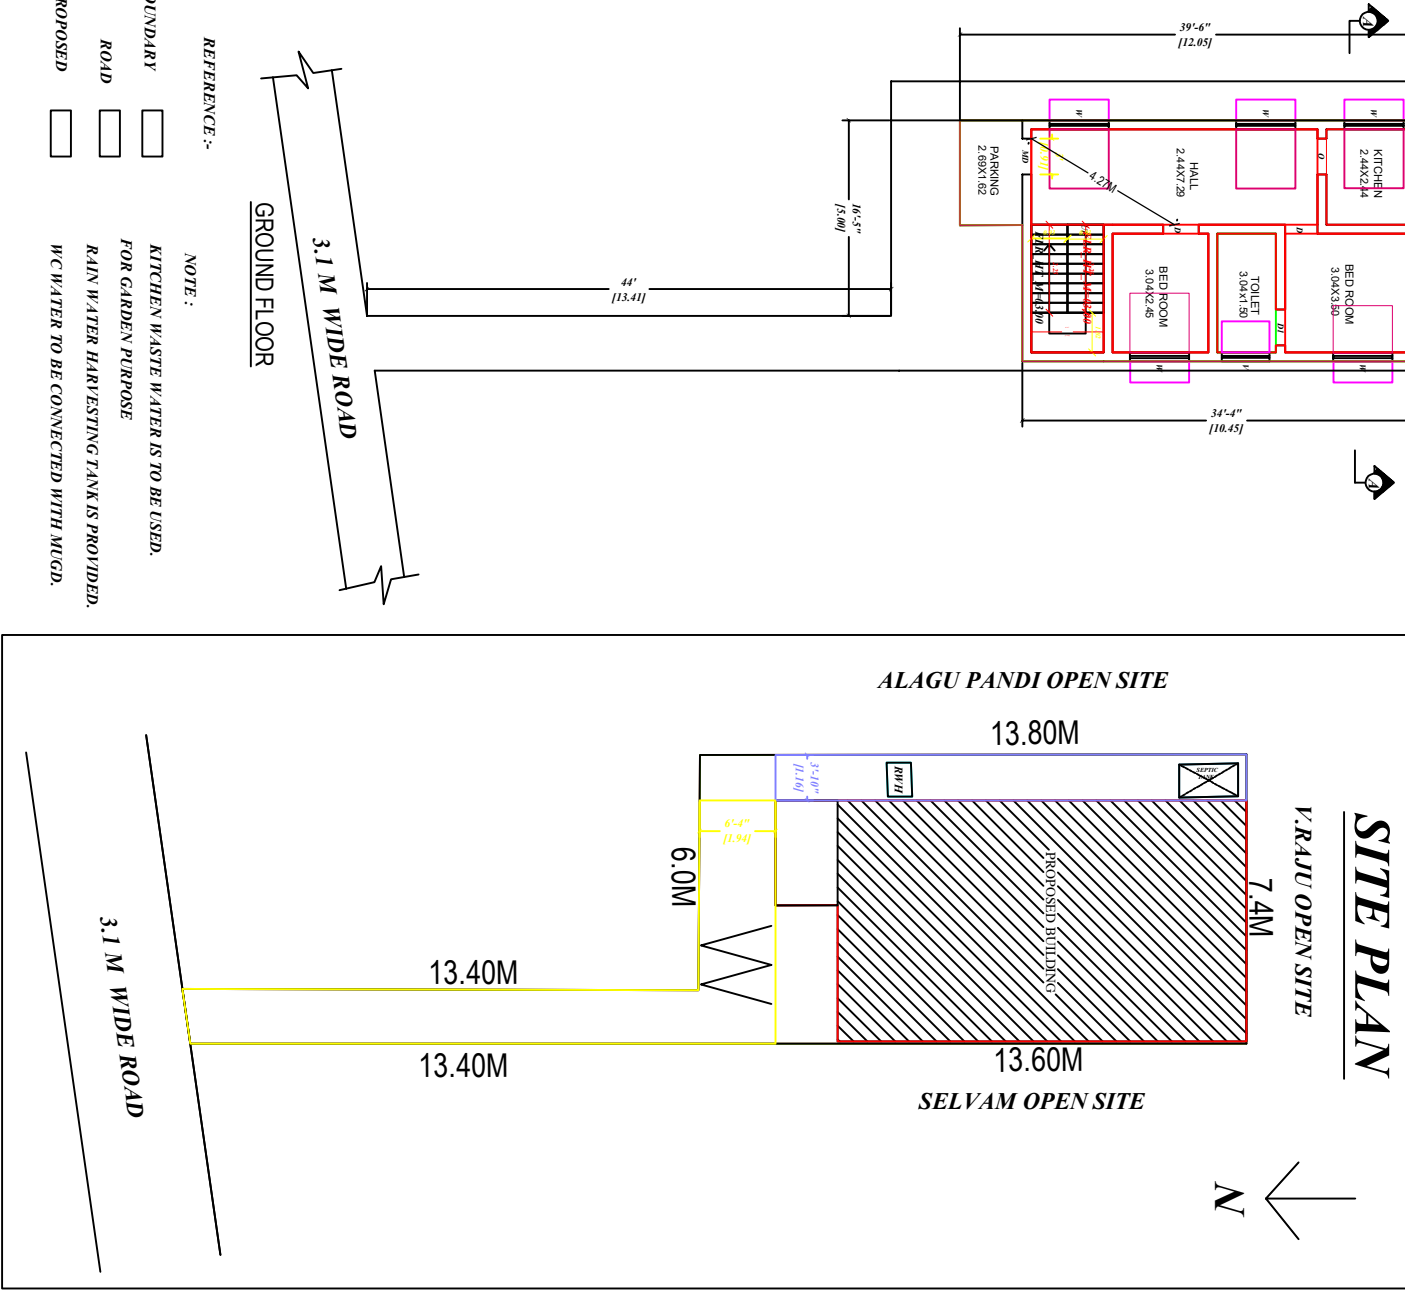


PLAN SHOWING THE PROPOSED CONSTRUCTION OF GROUND FLOOR RCC ROOF
RESIDENCIAL BUILDING IN SURVEY NO: 160/12C5(OLD NO:160/12C), PATTA NO: 2856, WARD NO: 15 AT
SANMUGANATHA PURAM, A.VELLALAPATTI VILLAGE, TOWN PANCHAYAT A.VELLALAPATTI,
MELUR TALUK,MADURAI DISTRICT.

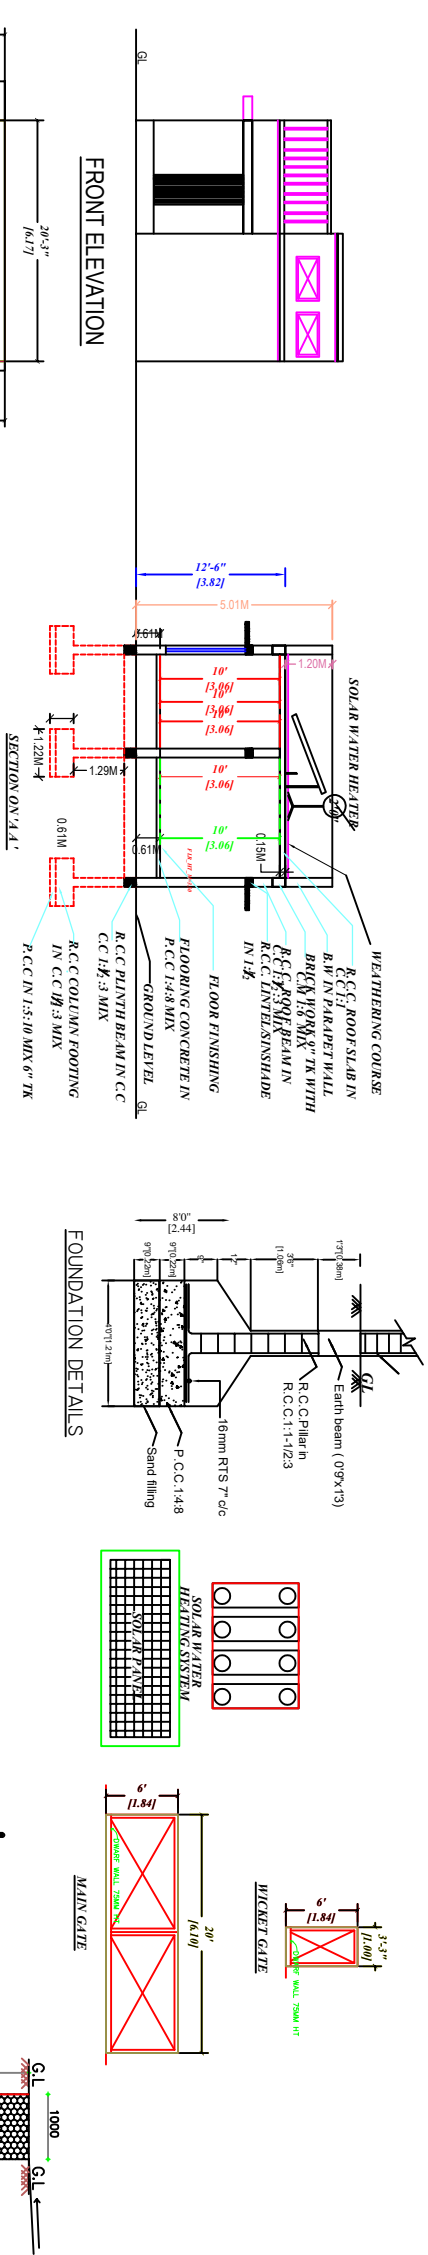

SITE PLAN
V.RAU OPEN SITE
13.80M
7.4M
13.60M
13.40M
13.40M
6.0M
3.1 M WIDE ROAD
GROUND FLOOR
3.1 M WIDE ROAD

PLAN INFO
SURVEY_NO=160/12C5
PATTA_NO=2856
PLOT_NO=0
TALUK=MELUR TALUK
DISTRICT=MADURAI
IS_APPROVED_LAYOUT=YES
OSR_APPLICABLE=NO
SINGLE_FAMILY_BLDG=NO
CRZ=NO
SECURITY_ZONE=NO
ACCESS_WIDTH_M=1.4
WHETHER_GOVT_OR_AIDED_SCHOOL=NO
PREMIUM_FSI_REQUIRED=NO
AS_AT_SITE=121.49
FMB_OR_PLR=121.49
AS_PER_DOCUMENT=121.49
PLOT_AREA_M2=121.49
AVG_PLOT_DEPTH=27.1
AVG_PLOT_WIDTH=7.4
AREA_TYPE=OTHER
ROAD_WIDTH=3.1
ROAD_LENGTH=13.43
IS_SWIMMING_POOL_EXISTS=NO
IF_HERITAGE_TOWN_LESS THAN_1KM_RADIUS=NO
LAND_USE_ZONE = RESIDENTIAL
BUILDING=RESIDENTIAL
RW/DECLARED=YES
PERMIUM_FSI_REQUIRED=YES
BUILDING_NEAR_TO_RIVER=NO
BUILDING_NEAR_MONUMENT=NO
BUILDING_NEAR_GOVT_BLDG=NO
NOC_FOR_CONSTRUCTION_NEAR_MONUMENT=NO
JURISDICTION_TYPE=TOWN_PANCHAYAT

OFFICE USE

SHEET_1

ALAGUPANDI HOUSE APPLICANT SITE R.VAIRAM HOUSE			N
5'0" WIDE STREET			
KEY-PLAN NOT TO SCALE			
S.No	Description	Feet	Meter
MD	Main door	3' 0" X 7' 0"	1.21 X 2.13
D	Door	3' 0" X 7' 0"	0.91 X 2.13
D1	Door	2' 6" X 7' 0"	0.76 X 2.13
W	Window	5' 0" X 4' 6"	1.52 X 1.37
V	VENTILATOR	4' 0" X 3' 0"	1.21 X 0.91
AREA DETAIL		SQM	SQFT
AS AT SITE AREA		121.49	1308.00
DOCUMENT AREA		121.49	1308.00
FMB/PATTA AREA		121.49	1308.00
SUPER IMPOSED		121.49	1308.00
G.F. BUILD UP AREA		68.70	739.50
OPEN SPACE AREA		52.79	568.50
C.SAKTHI APPLICANT			
ENGINEER:			