

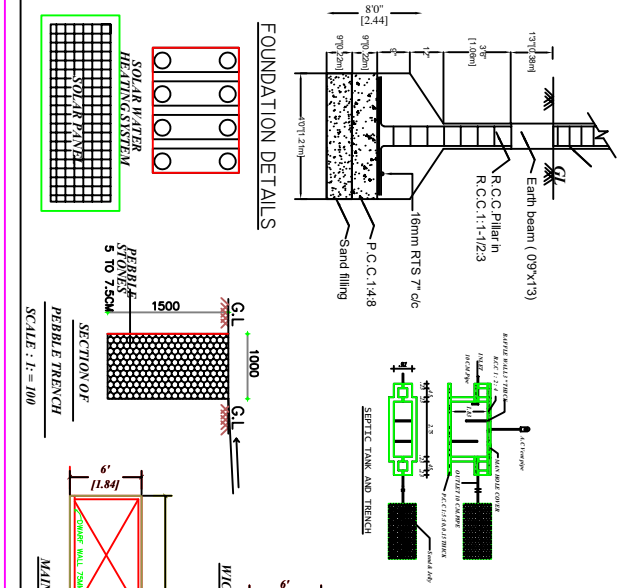
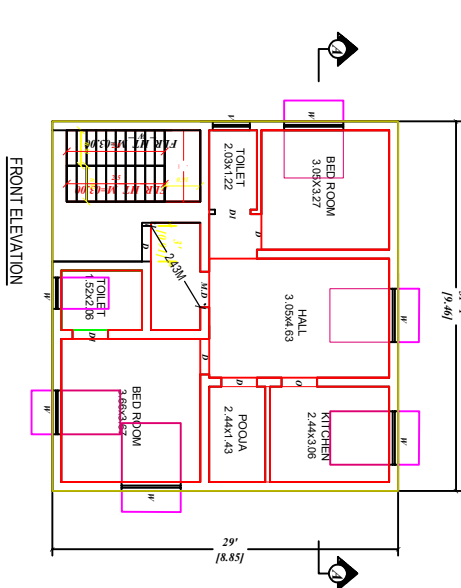
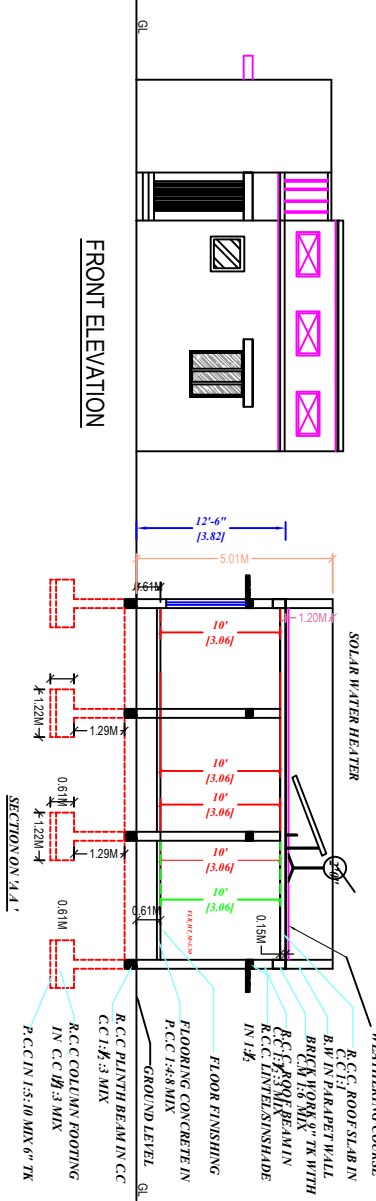
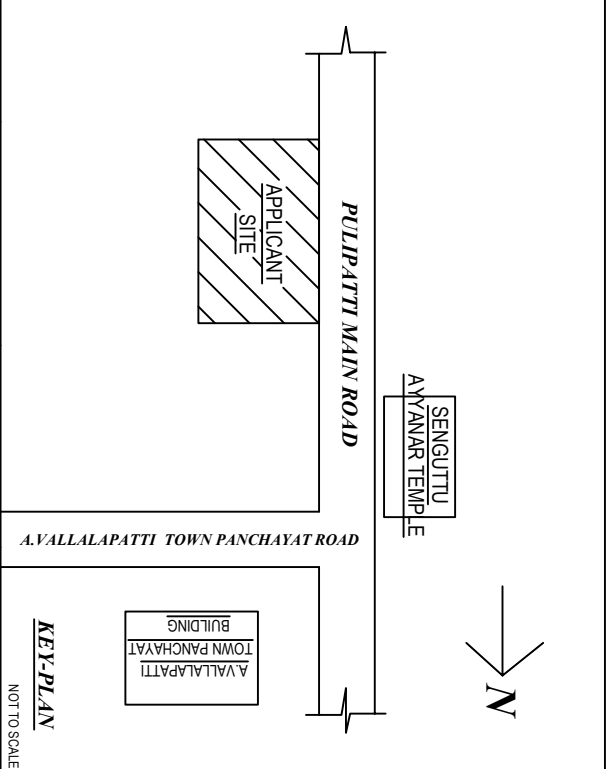


PLAN SHOWING THE PROPOSED CONSTRUCTION OF GROUND FLOOR RCC ROOF
RESIDENCIAL BUILDING IN SURVEY NO: 276/21,276/22(OLD NO:276/1(PART), PATTA NO: 2110 &2108 AT
A.VALLALAPATTI VILLAGE , TOWN PANCHAYAT A.VALLALAPATTI,MELUR TALUK,MADURAI DISTRICT.

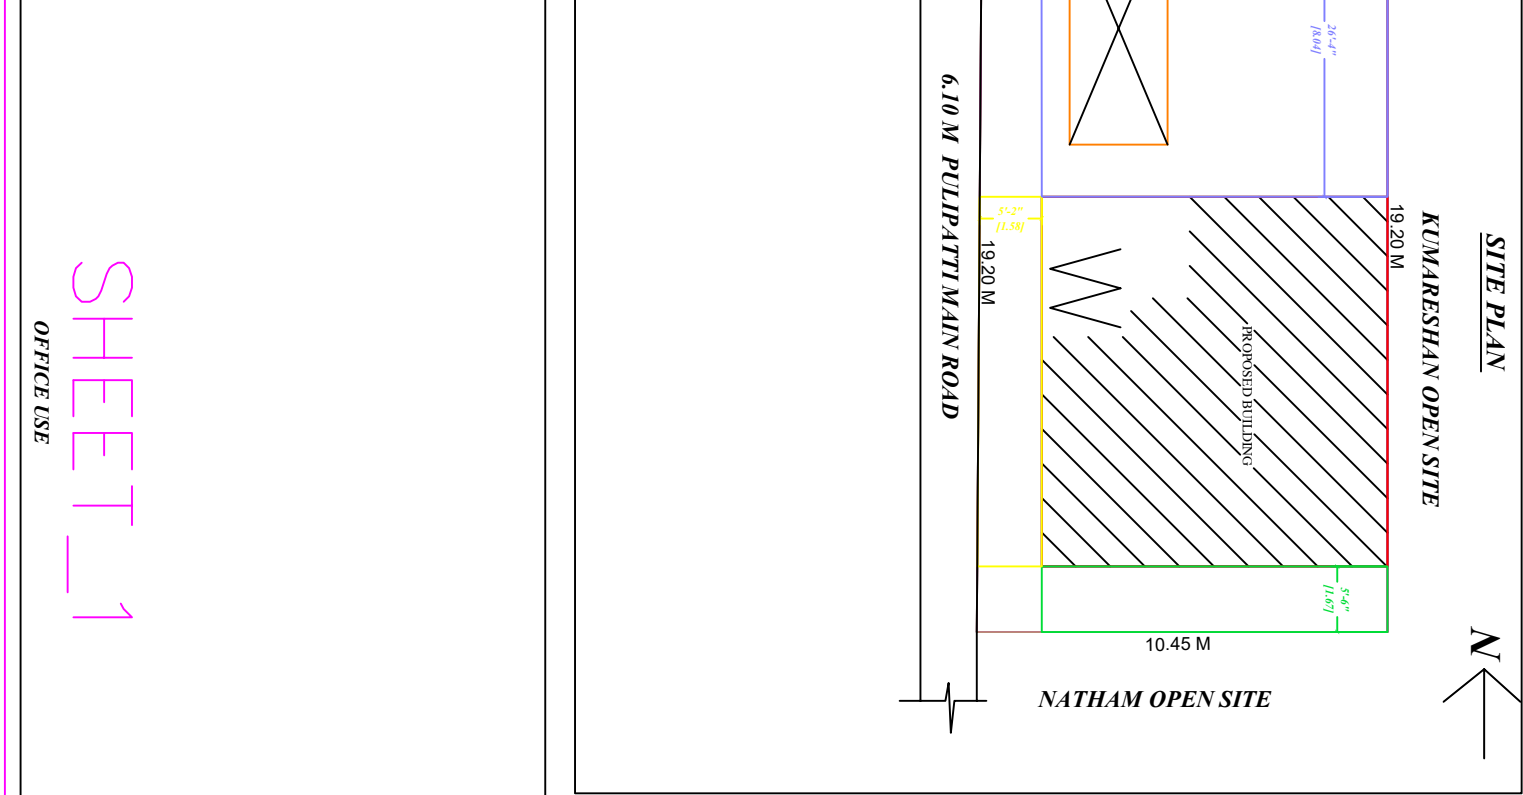

PLAN INFO
SURVEY_NO=276/21, & 276/22
PATTA_NO=2108 & 2110
PLOT_NO=0
TALUK=MELUR TALUK
DISTRICT=MADURAI
IS_APPROVED_LAYOUT=YES
OSR_APPLICABLE=NO
SINGLE_FAMILY_BLDG=NO
CRZ=NO
SECURITY_ZONE=NO
ACCESS_WIDTH_M=19.20
WEATHER_GOV'T_OR_AIDED_SCHOOL=NO
PREMIUM_FSI_REQUIRED=NO
AS_AT_SITE=199.91
FMB_OR_PLR=199.91
AS_PER_DOCUMENT=199.91
PLOT_AREA_M2=199.91
AVG_PLOT_DEPTH=10.41
AVG_PLOT_WIDTH=19.20
AREA_TYPE=OTHER
ROAD_WIDTH=6.10
ROAD_LENGTH=19.20
IS_SWIMMING_POOL_EXISTS=NO
IF_HERITAGE_TOWN_LESS_THAN_1KM_RADIUS=NO
LAND_USE_ZONE = RESIDENTIAL
BUILDING=RESIDENTIAL
RWH_DECLARED=YES
PERMIUM_FSI_REQUIRED=YES
BUILDING_NEAR_TO_RIVER=NO
BUILDING_NEAR_MONUMENT=NO
BUILDING_NEAR_GOV'T_BLDG=NO
NOC_FOR_CONSTRUCTION_NEAR_MONUMENT=NO
JURISDICTION_TYPE=TOWN_PANCHAYAT

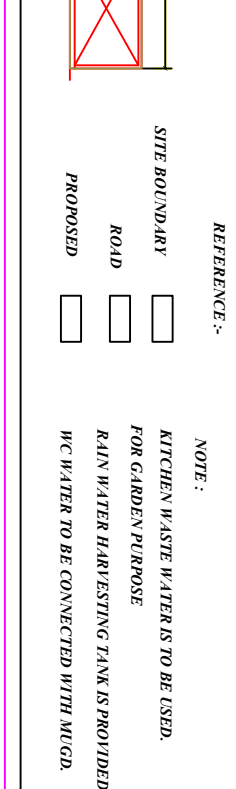

S.No	Description	Feet	Meter
MD	Main door	3' 0" X 7' 0"	1.21 X 2.13
D	Door	3' 0" X 7' 0"	0.91 X 2.13
D1	Door	2' 6" X 7' 0"	0.76 X 2.13
W	Window	5' 0" X 4' 6"	1.52 X 1.37
V	VENTILATOR	4' 0" X 3' 0"	1.21 X 0.91
AREA DETAIL	SQM	SQFT	
AS AT SITE AREA	199.91	2152.00	
DOCUMENT AREA	199.91	2152.00	
FMB/PATTA AREA	199.91	2152.00	
SUPER IMPOSED	199.91	2152.00	
G.F. BUILD UP AREA	83.62	900.10	
OPEN SPACE AREA	116.29	1251.90	

K.VEERANA PANDI
APPLICANT

ENGINEER