
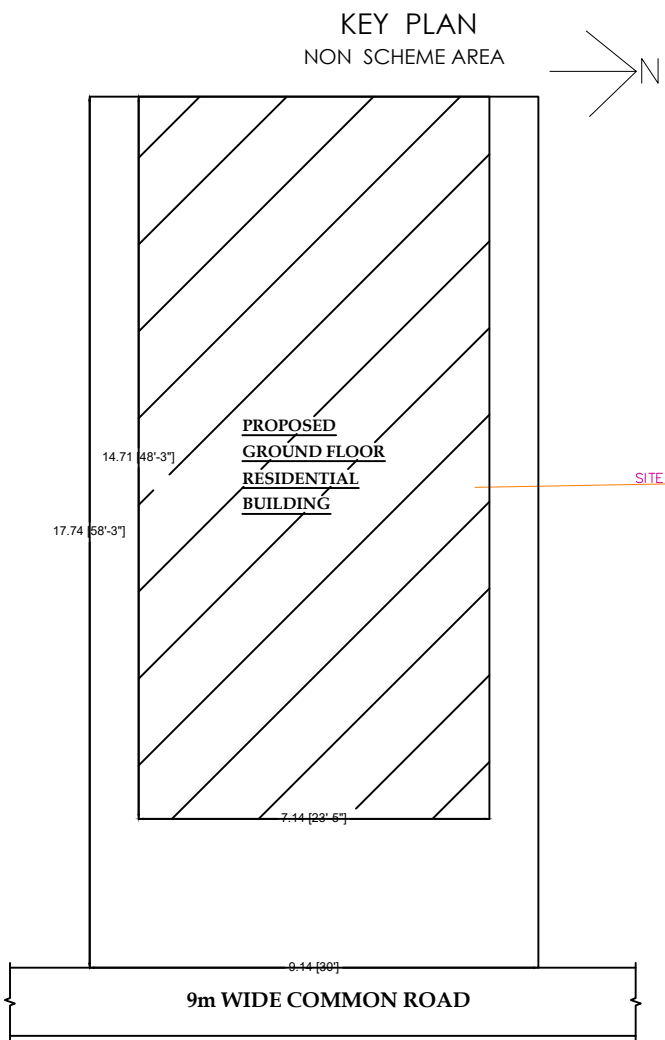


PLAN SHOWING THE PROPOSED CONSTRUCTION OF R.C.C.ROOF GROUND FLOOR RESIDENTIAL BUILDING IN "SHRI SHIVA NAGAR " AT SITE No : 3, SUBDIVISION RESURVEY NO: 29/2A1A1A, PARAVAI VILLAGE & TOWN PANCHAYATH, MADURAI NORTH TALUK, MADURAI DISTRICT.

Applicant Name: D.BHUVANESWARI.

OFFICE USE:

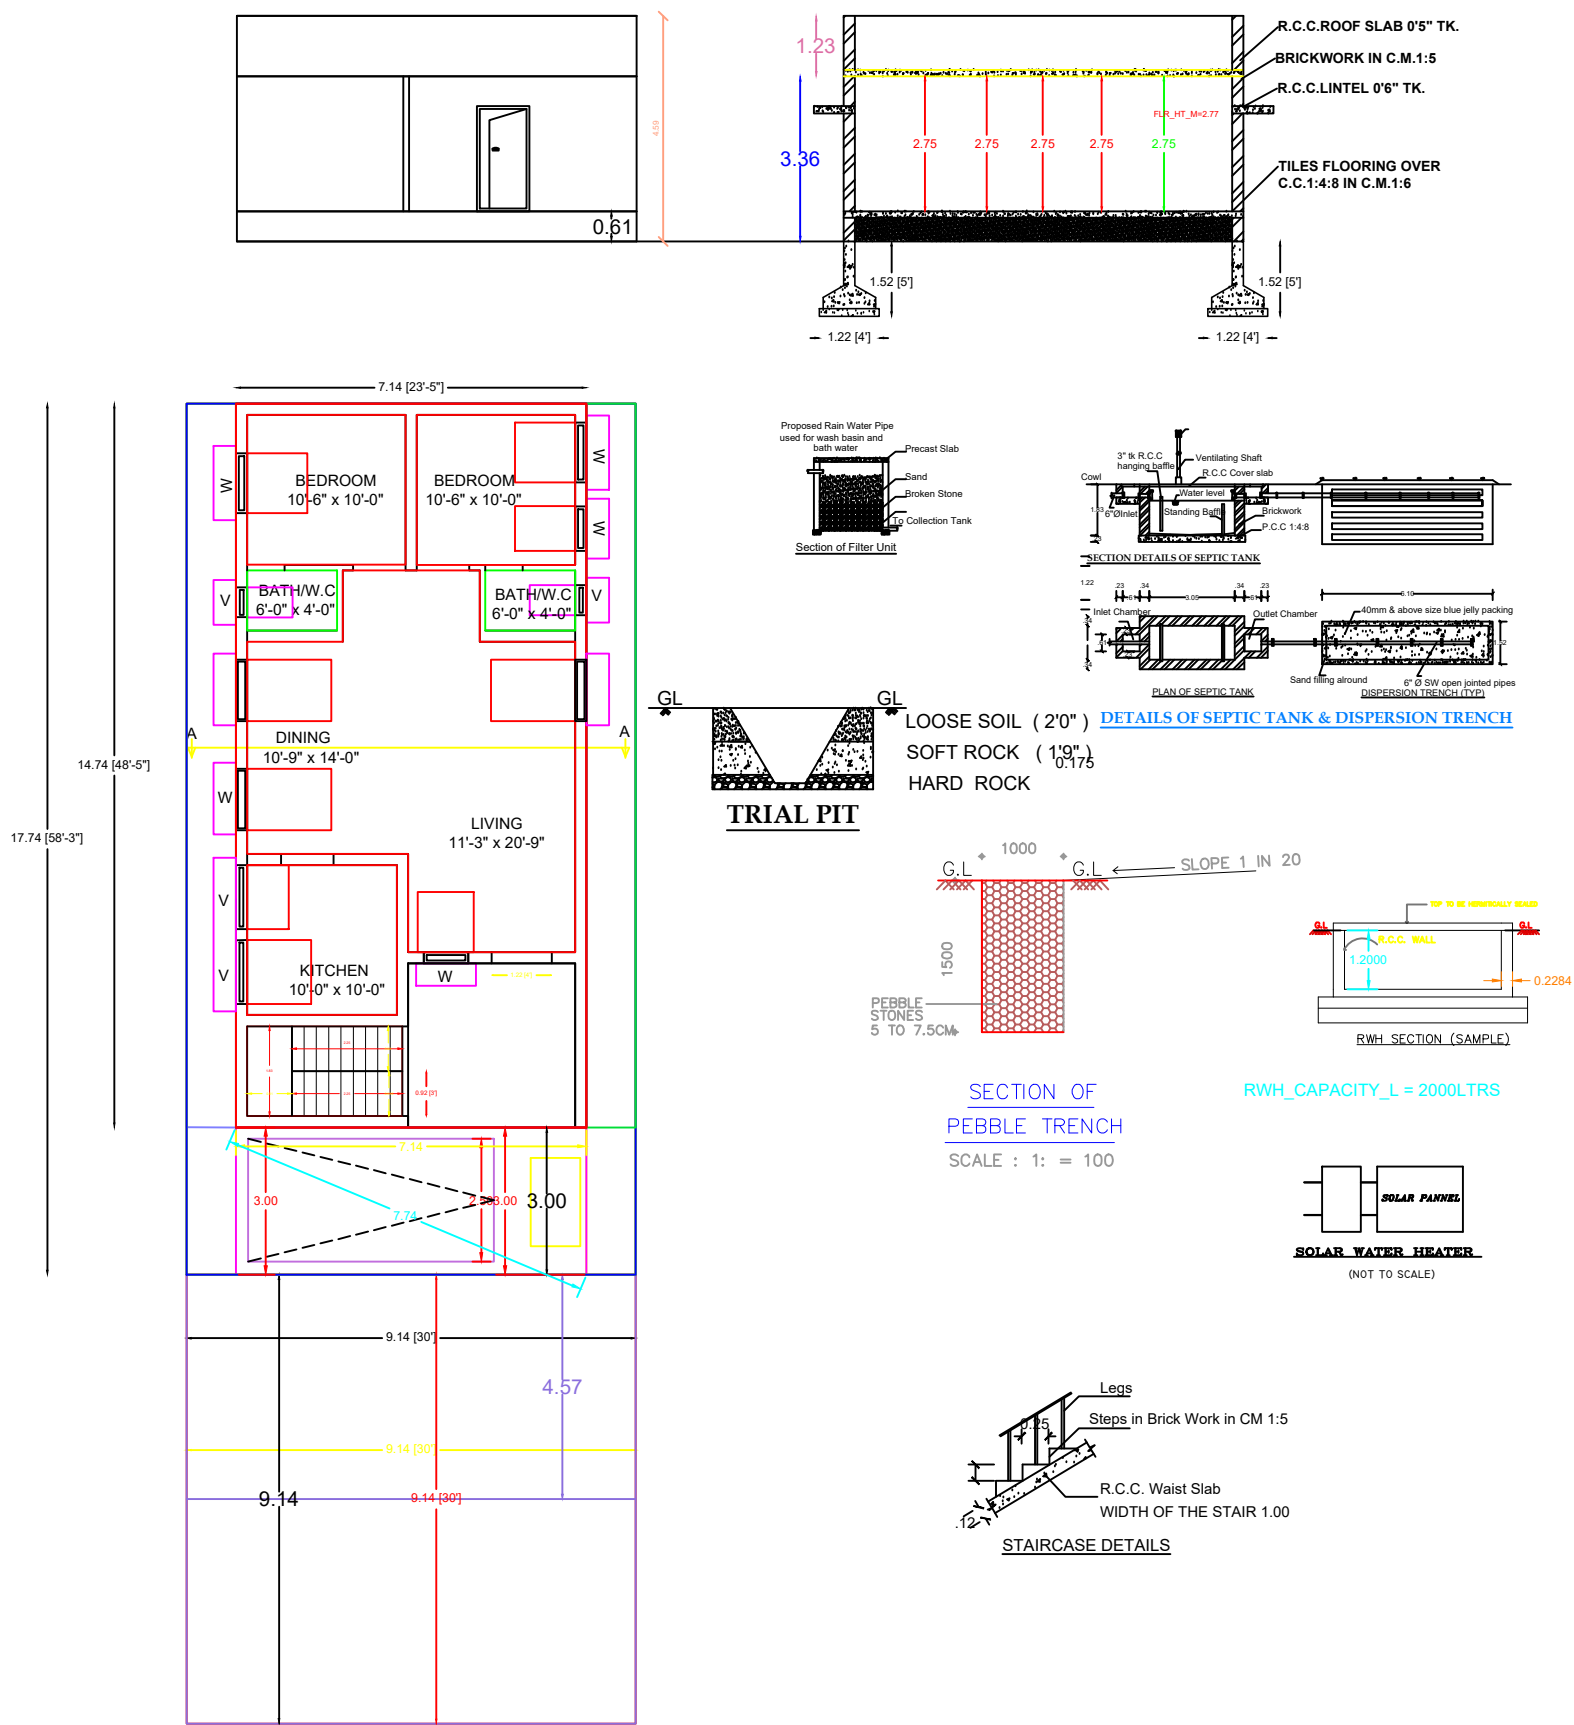

PLAN INFO
PLOT_NO=3
AS_PER_DOCUMENT=162.55
AS_AT_SITE=162.14
FMB_OR_PLR=162.14
SURVEY_NO=29/2A1A1A
PREMIUM_FSI_REQUIRED=NO
DISTRICT=MADURAI
TALUK=MADURAI NORTH
PATTA_NO=3475
ACCESS_WIDTH_M=9.14
PLOT_AREA_M2=162.55
AVG_PLOT_DEPTH= 9.14
AVG_PLOT_WIDTH= 17.74
AREA_TYPE=OTHERS
OSR_APPLICABLE=NO
ROAD_WIDTH=9.14
ROAD_LENGTH=9.14
LAND_USE_ZONE = RESIDENTIAL
RWH_DECLARED=YES
JURISDICTION_TYPE=TOWN PANCHAYATH
SINGLE_FAMILY_BLDG=YES
CRZ=NO
SECURITY_ZONE=NO
WHETHER_GOV'T_OR_AIDED_SCHOOL=NO
BUILDING_NEAR_TO_RIVER=NO
BUILDING_NEAR_MONUMENT=NO
BUILDING_NEAR_GOV'T_BLDG=NO
NOC_FOR_CONSTRUCTION_NEAR_MONUMENT=NO
IS_APPROVED_LAYOUT=YES
IS_SWIMMING_POOL_EXISTS=NO
IF_HERITAGE_TOWN_LESSTHAN_1KM_RADIUS=NO

JOINERY DETAILS:-

ED - ENTRANCE DOOR	-	1.07 x 2.13	-	3'-6"x7'-0"
D - DOOR	-	0.91x 2.13	-	3'-0"x7'-0"
D1 - DOOR	-	0.76 x 2.13	-	2'-6"x7'-0"
O - OPEN	-	0.91 x 2.13	-	3'-0"x7'-0"
W - WINDOW	-	0.91 x 1.22	-	3'-0"x4'-0"
V - VENTILATOR	-	0.91 x 0.61	-	3'-0"x2'-0"

AREA DETAILS

SQ.FT SQ.MT

AREA OF THE SITE	-	1749.00	-	162.55
AREA OF THE PROPOSED GROUND FLOOR	-	1131.95	-	105.20
NET OPEN SPACE	-	617.05	-	57.35

REFERENCE :-

- SITE BOUNDARY
- PROPOSED BUILDING
- ROAD



SCALE:-

PLAN,SECTION & ELEVATION 1" = 1:100
SITE PLAN 1" = 1:200

D.BHUVANESWARI W/o DHARMAR
APPLICANT

REGISTERED ENGINEER