


PLAN SHOWING THE PROPOSED CONSTRUCTION OF R.C.C.ROOF GROUND FLOOR & FIRST FLOOR RESIDENTIAL BUILDING AT SITE NO:19,20,

S.F.NO: 27/6A4C2,27/6B2C,27/6A3C,"RAM'S AVENUE PHASE I" IN ELAVANGULAM VILLAGE & ALNGANALLUR TOWN PANCHAYAT,

VADIPATTI TALUK,MADURAI DISTRICT.

Applicant Name :R.VANITHA

PLAN INFO
PLOT_NO=19,20
SURVEY_NO=27/6A4C2,27/6A3C
PATTA_NO=3052
DISTRICT=MADURAI
TALUK=VADIPATTI
SINGLE_FAMILY_BLDG=NO
CRZ=NO
SECURITY_ZONE=NO
ACCESS_WIDTH_M=9.14
WHETHER_GOVT_OR_AIDED_SCHOOL=NO
AS_PER_DOCUMENT=105.12
AS_AT_SITE=105.12
FMB_OR_PLR=105.12
PLOT_AREA_M2=105.12
AVG_PLOT_DEPTH=15.85
AVG_PLOT_WIDTH=6.71
AREA_TYPE=OTHERS
ROAD_WIDTH=9.14
ROAD_LENGTH=12.38
OSR_APPLICABLE=NO
IS_APPROVED_LAYOUT=YES
IS_SWIMMING_POOL_EXISTS=NO
PREMIUM_FSI_REQUIRED=NO
LAND_USE_ZONE=RESIDENTIAL
RWH_DECLARED=YES
BUILDING_NEAR_TO_RIVER=NO
BUILDING_NEAR_MONUMENT=NO
BUILDING_NEAR_GOVT_BLDG=NO
NOG_FOR_CONSTRUCTION_NEAR_MONUMENT=NO
JURISDICTION_TYPE=TOWN PANCHAYAT
BLOCK_n="sub-occupancy code" MEMBER_COUNT=002
IF_HERITAGE_TOWN_LESS_THAN_1KM_RADIUS=NO

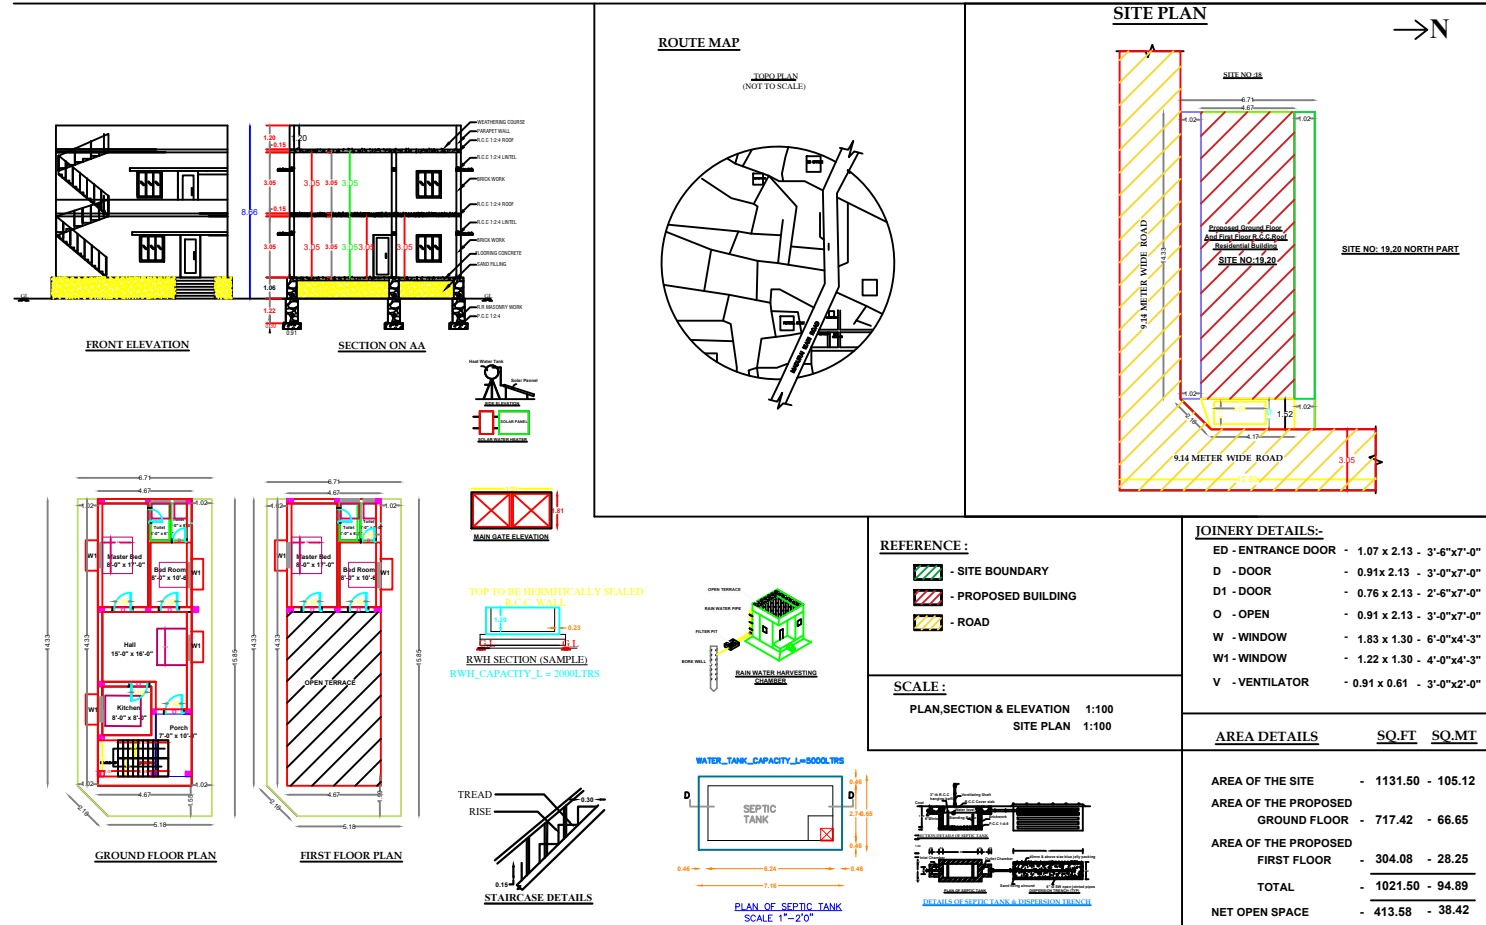

R.Vanitha

R.VANITHA
APPLICANT

P.Pattani BE

Er.P.PATTANI BE,
Registered Engineer RE.07/2021(Gr.II)
IK Construction,
No.20,Karthick complex,,
GH Road,Alanganallur,
Madurai-625501.PH-9600768126.
REGISTERED ENGINEER