




PLAN SHOWING THE PROPOSED CONSTRUCTION OF DWELLING HOUSE AT
R.S. NO: 100/13A7,(OLD R.S.NO:100/13),PATTA 5381,AT PALAMEDU VILLAGE ,
TOWN PANCHAYAT PALAMEDU ,VADIPATTI TALUK, MADURAI DISTRICT

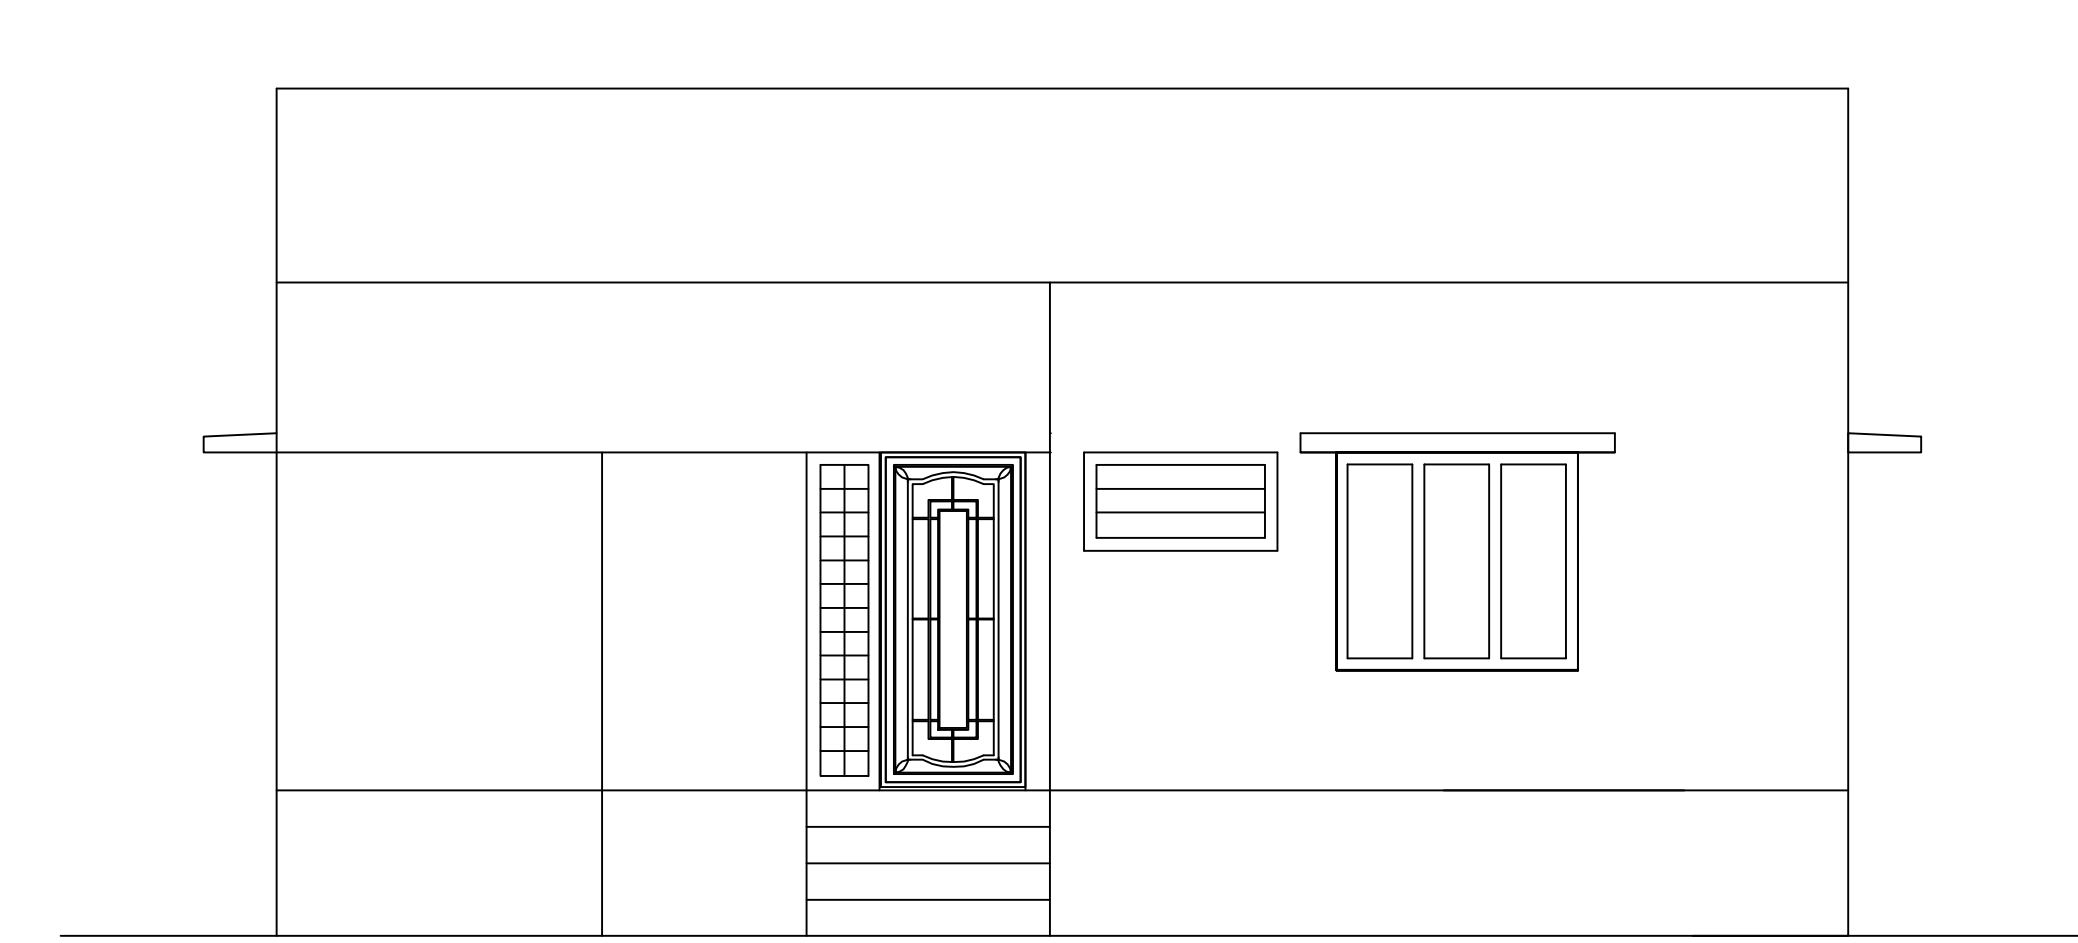




FRONT ELEVATION

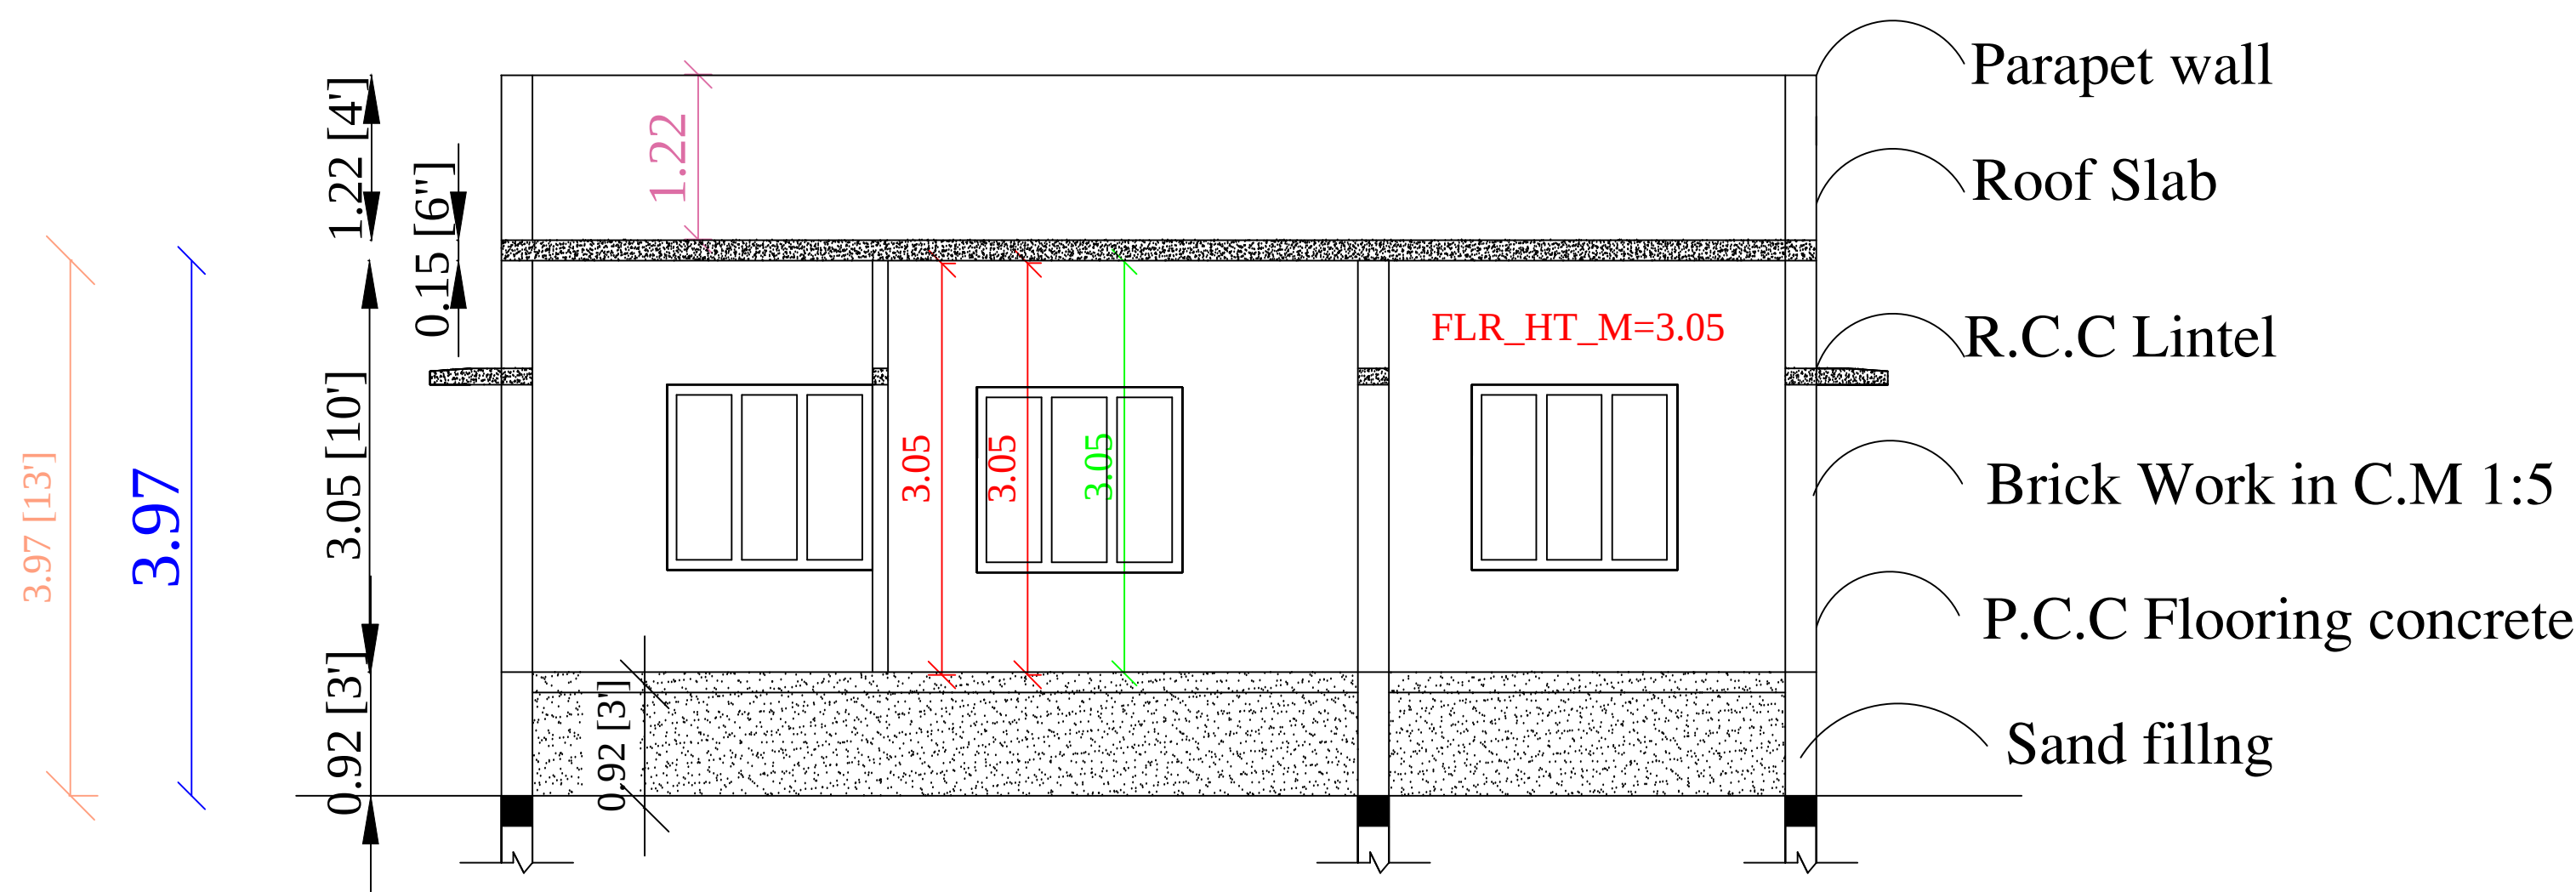


SECTION ON "AA"

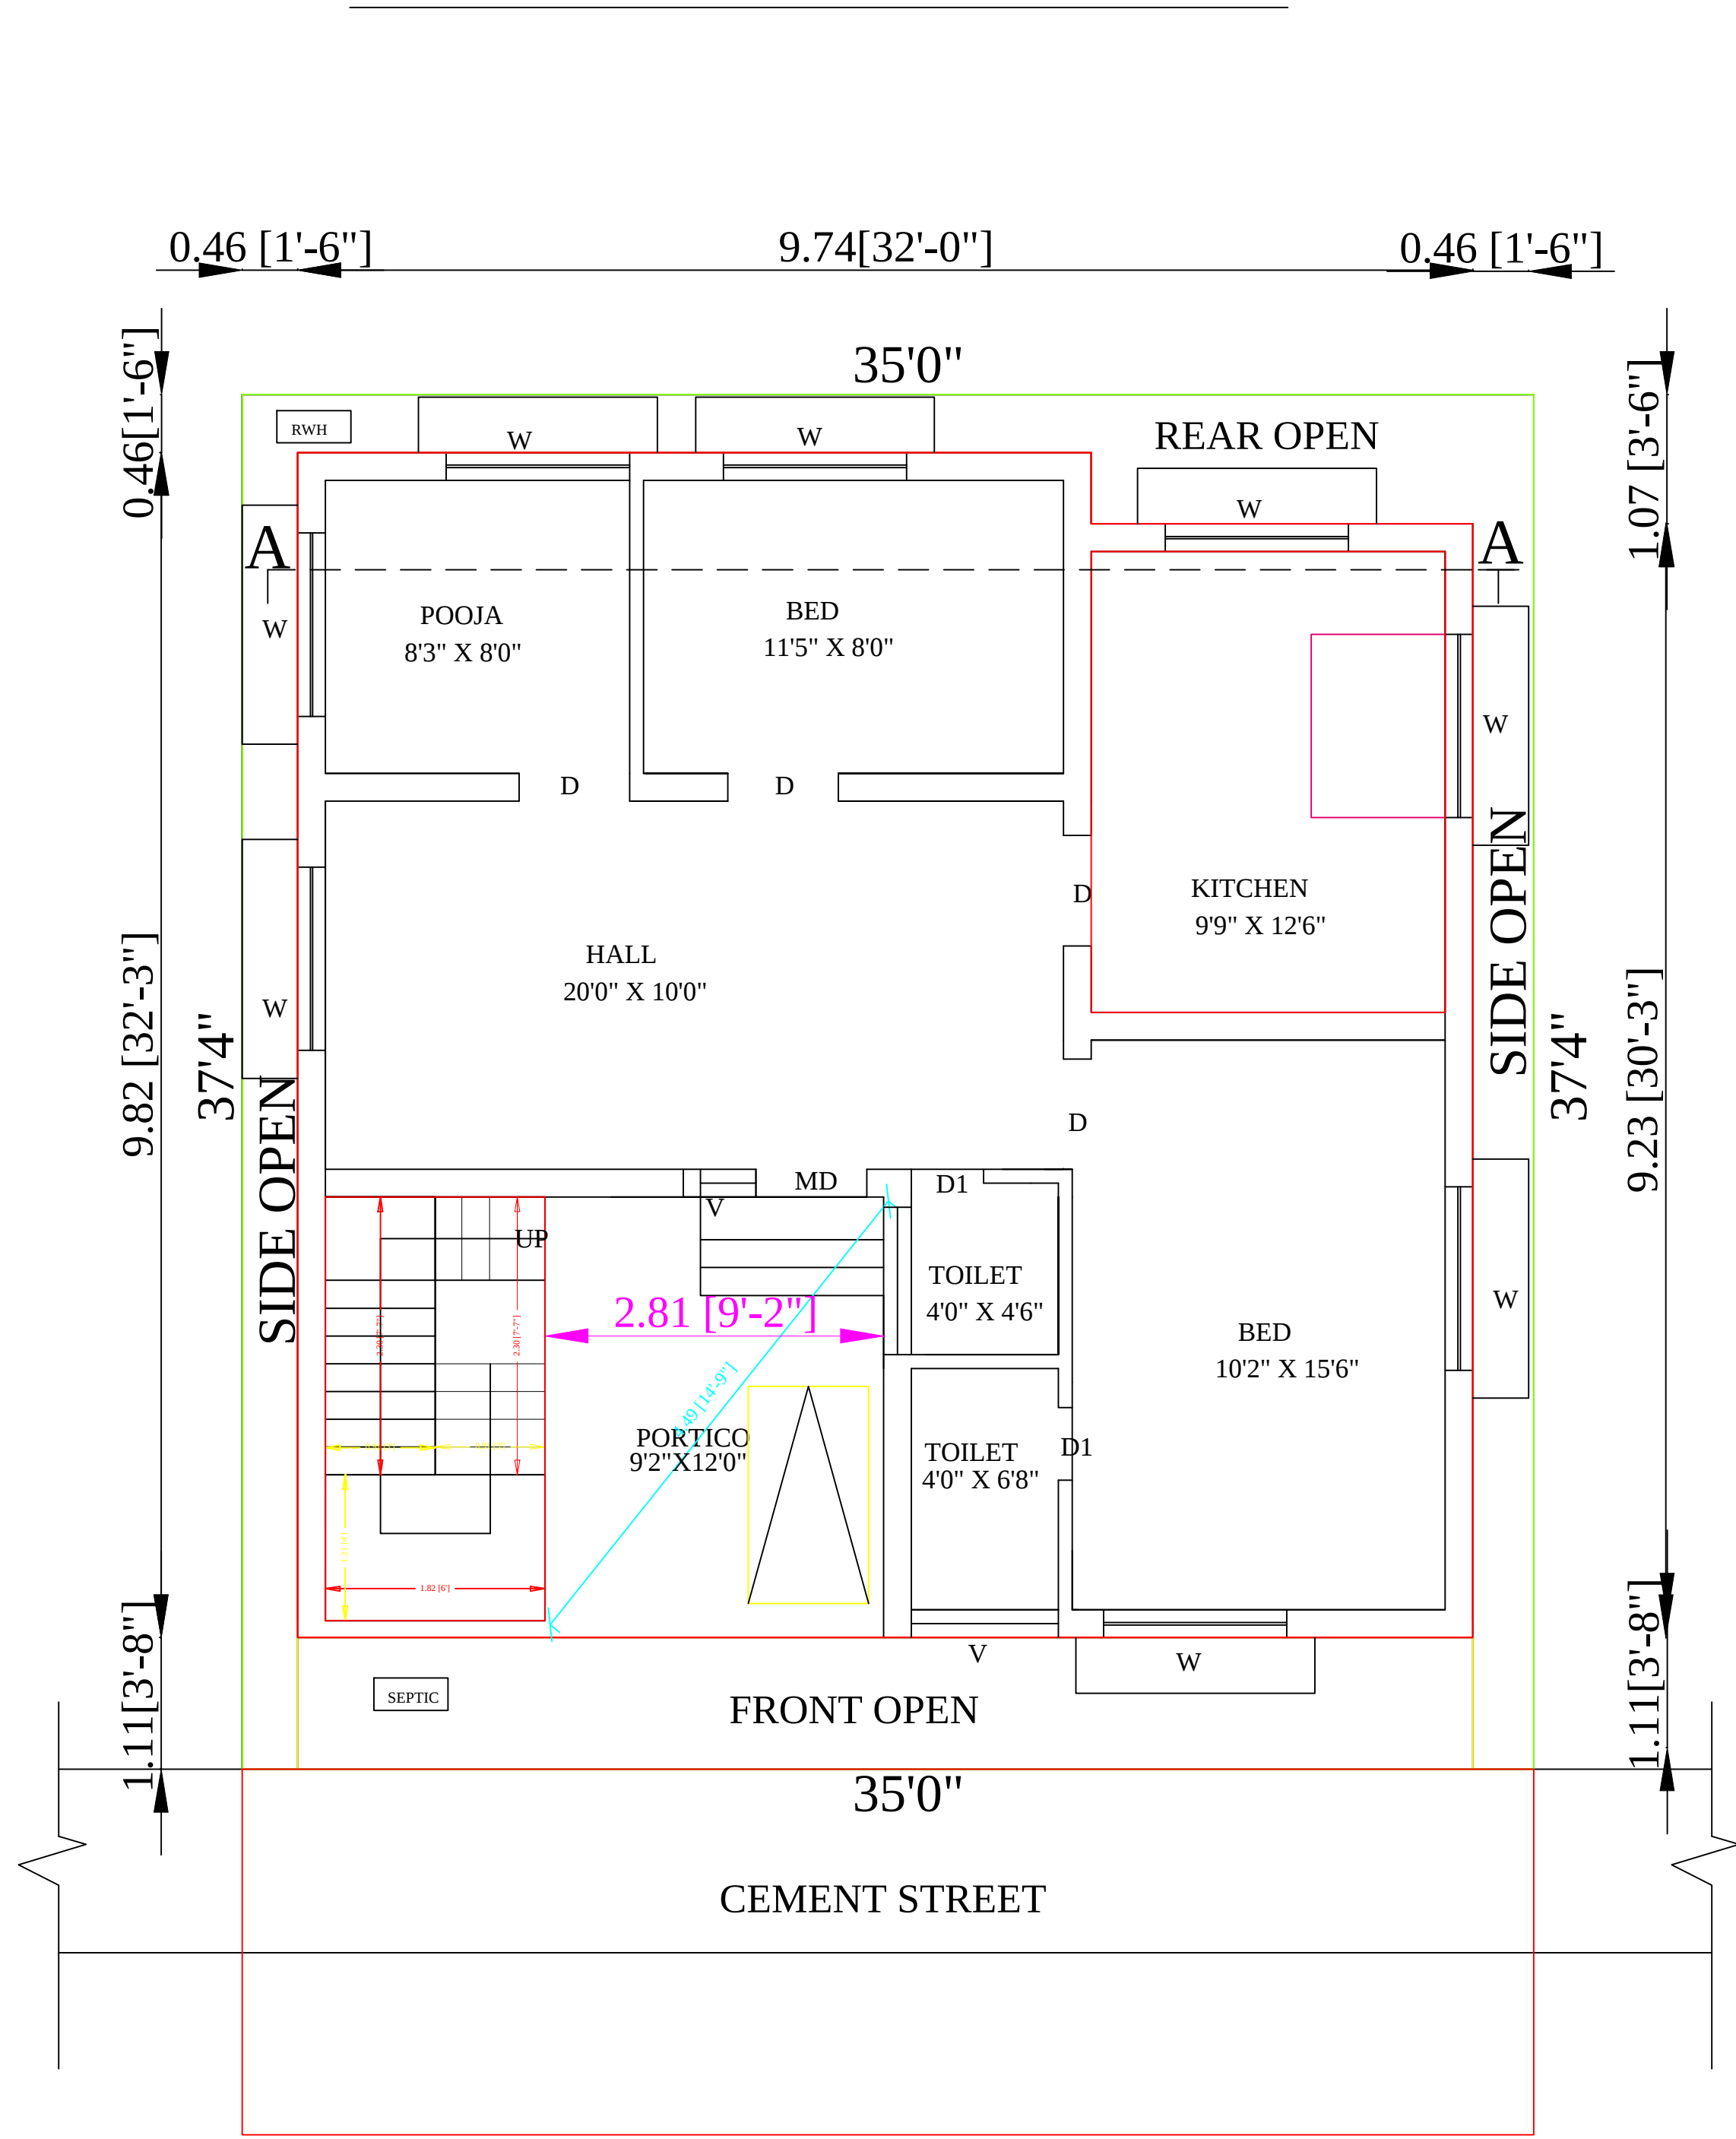




GROUND FLOOR PLAN

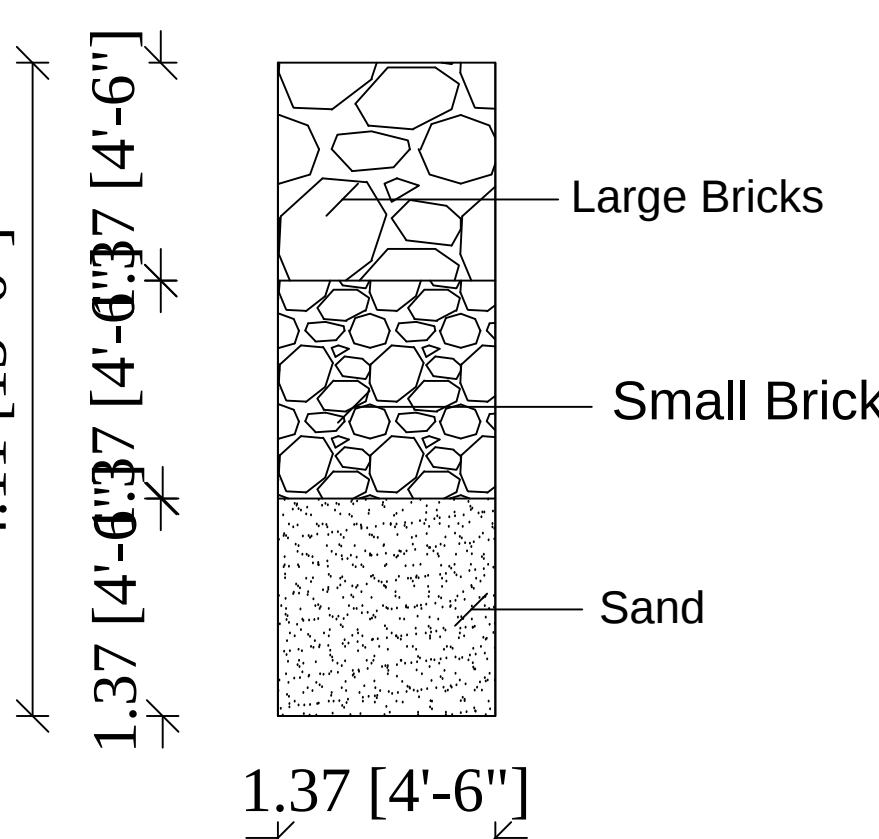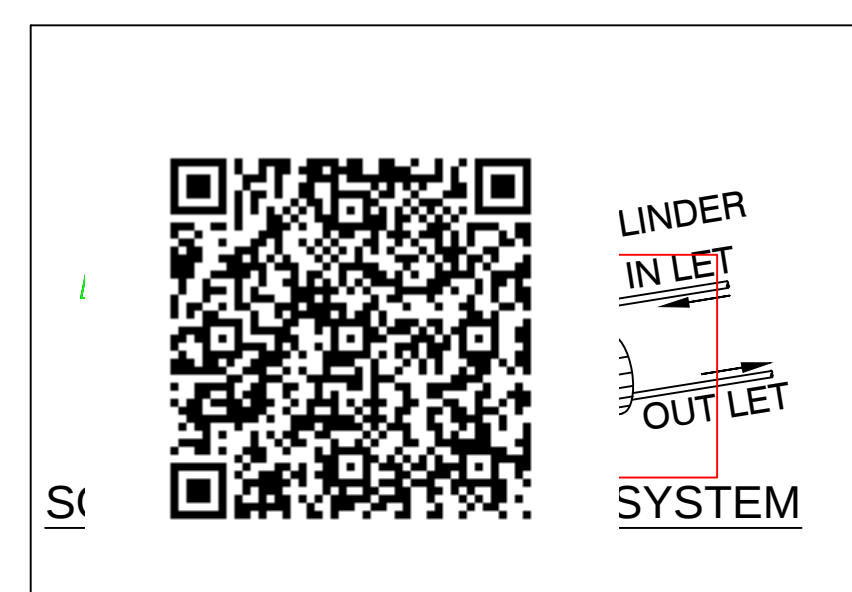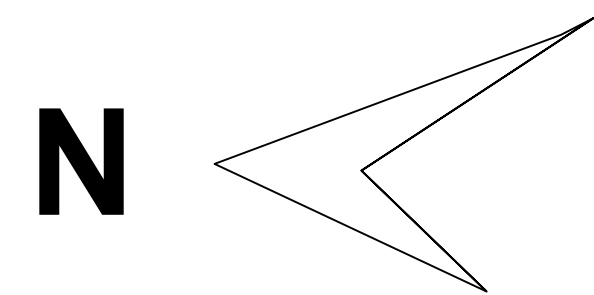

SECTION OF RAIN WATER
COLLECTION PITS (NTS)

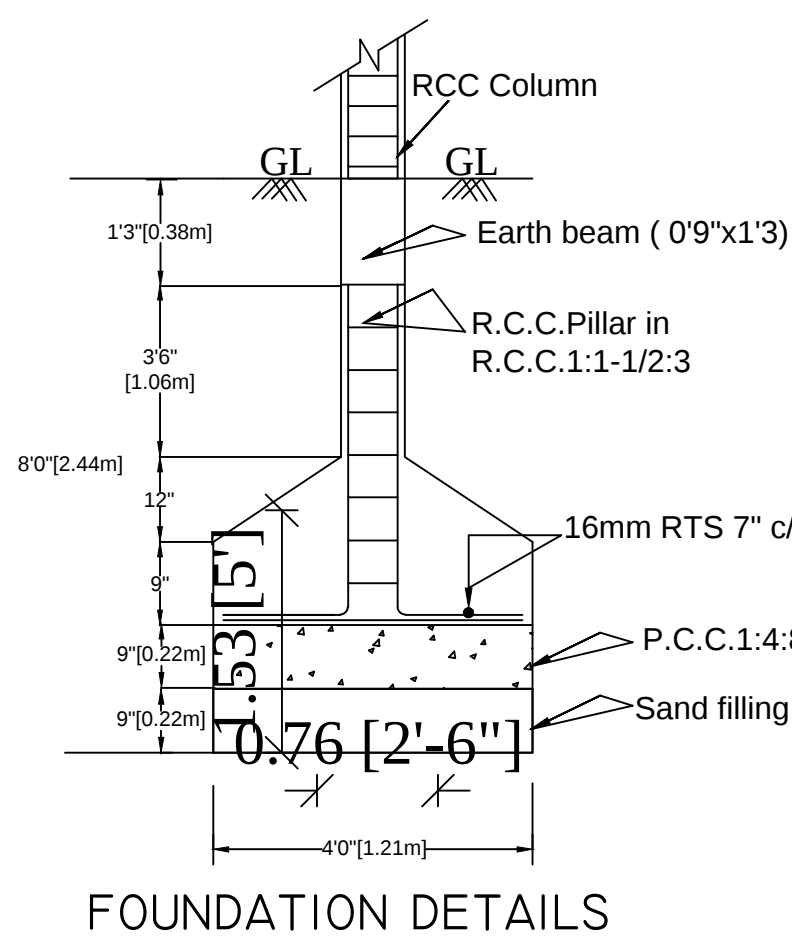

FOUNDATION DETAILS

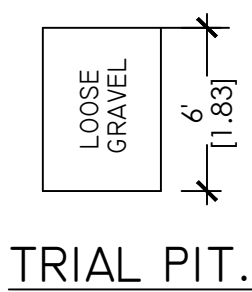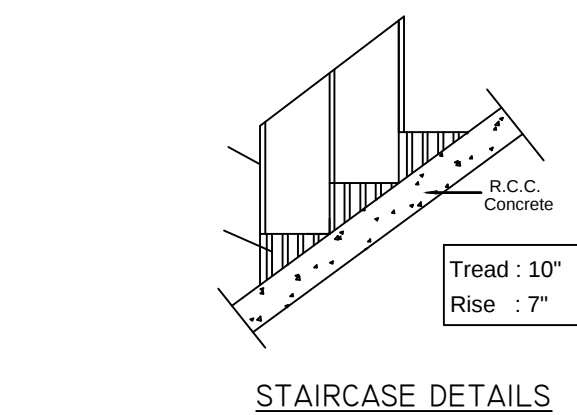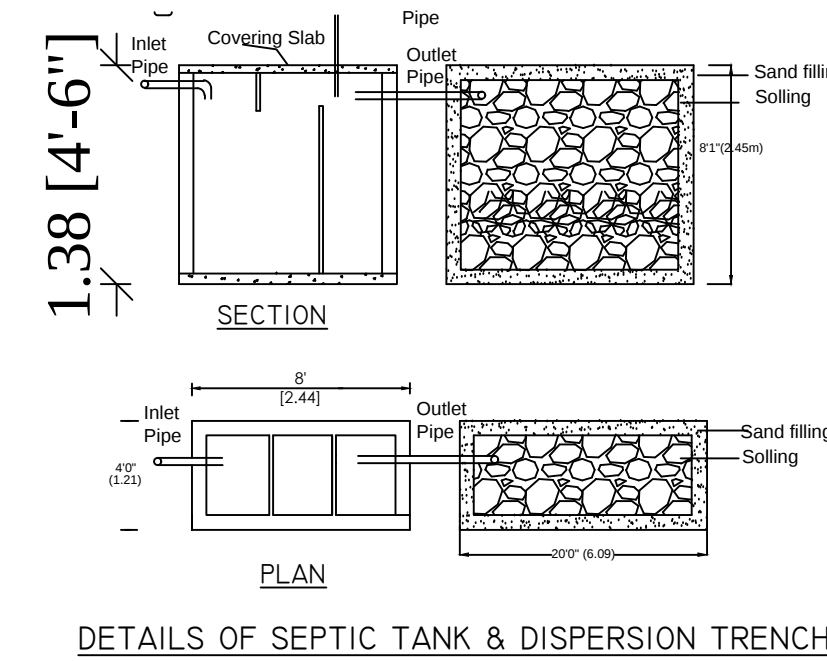

TRIAL PIT.

CEMENT ROAD

SITE PLAN

PETCHI
AMMAL
LAND

37'4"

SITE

37'4"

C.JEYASEELAN
LAND

PETCHI
AMMAL
LAND

AREA DETAILS

Description	FSI Area		NON-FSI Area		Total Area	
	SFT	SQM	SFT	SQM	SFT	SQM
SITE AREA					1306.55	121.92
GROUND FLOOR AREA	1009.43	93.78			1009.43	93.78
OPEN SPACE					297.12	28.14
TOTAL	1009.43	93.78				
PARKING AREA:						
REQUIRED PARKING AREA	-					
PARKING AREA PROVIDED	-					
No of Car Parking Provided	- -NIL-					
No of Two wheeler Parking Provided	- -01-					
FSI =93.78/121.92 =0.76						

APPLICANT :

SCHEDULE OF JOINERY:

DOOR	MD.	3'6"x7'0"
DOOR	D1	3'0"x7'0"
DOOR	D2	2'6"x7'0"
GRILL DOOR	GD	3'6"x7'0"
WINDOW	W	4'0"x4'6"
WINDOW	W1	6'0"x4'6"
WINDOW	KW	4'0"x3'0"
VENTILATOR	V	2'0"x2'0"

Mr.K.DHARMARAJ.

ENGINEER :

OFFICE USE

