
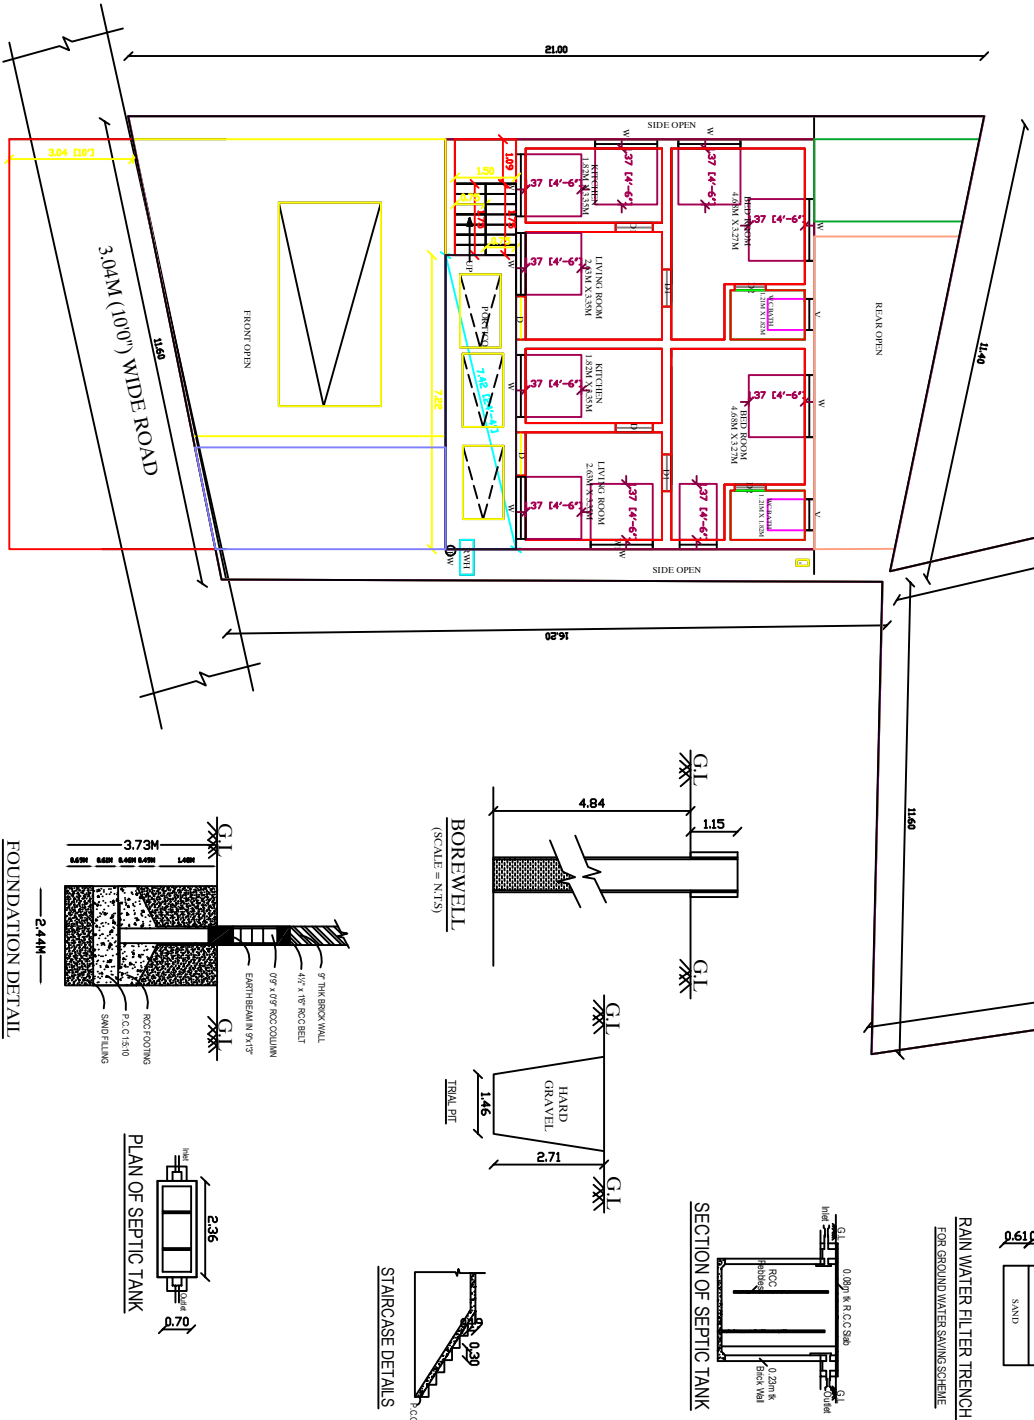


PLAN SHOWING THE PROPOSED NEW CONSTRUCTION OF A DWELLING HOUSE
GROUND FLOOR RCC ROOF IN R.S.NO.382/8,(AS PER PATTA-382/8D), PATTA NO.4727,
AT KULASEKARANKOTTAI VILLAGE, VADIPATTI TOWN PANCHAYAT, VADIPATTI
TALUK, MADURAI DISTRICT.

APPLICANT NAME: K.GOPALAKRISHNAN S/O.KARUPPANAN

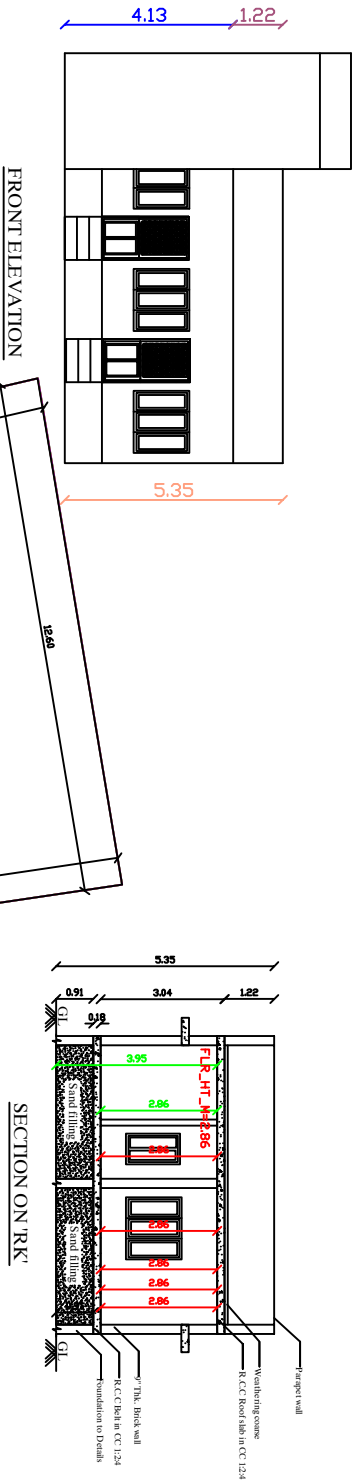


PLAN INFO
SURVEY_NO=382 /8,(AS PER PATTA-382/ 8D)
PATTA_NO=4727
TALUK=VADIPATTI
AS_AT_SITE=368.59
FMB_OR_PLR=370.00
PLOT_AREA_M2=368.59
AS_PER_DOCUMENT=364.18
OSR_APPLICABLE=NO
PREMIUM_FSI_REQUIRED= YES
IS_APPROVED_LAYOUT= YES
IS_SWIMMING_POOL_EXISTS=NO
IF_HERITAGE_TOWN_LESS THAN_1KM_RADIUS=NO
DISTRICT=MADURAI
SINGLE_FAMILY_BLDG= YES
CRZ=NO
SECURITY_ZONE=NO
ACCESS_WIDTH_M=7.22
WHETHER_GOVT_OR_AIDED_SCHOOL=NO
ROAD_WIDTH=3.04
ROAD_LENGTH=11.06
AVG_PLOT_DEPTH=18.60
AVG_PLOT_WIDTH=11.50
LAND_USE_ZONE=RESIDENTIAL
RWH_DECLARED= YES
BUILDING_NEAR_TO_RIVER=NO
AREA_TYPE=OTHERS
BUILDING_NEAR_MONUMENT=NO
BUILDING_NEAR_GOVT_BLDG=NO
JURISDICTION_TYPE=TOWN PANCHAYAT

APPLICANT

K.GOPALAKRISHNAN

ENGINEER

Ef.C.RAVIKUMAR,D.C.E.,
Licenced Civil Engineer
JAYA CONSTRUCTION
Kennady complex ,Main Road
T.Vadipatti, Madurai Dist.
Cell No: 9842154007
Mail : jayaconstructiondp@gmail.com

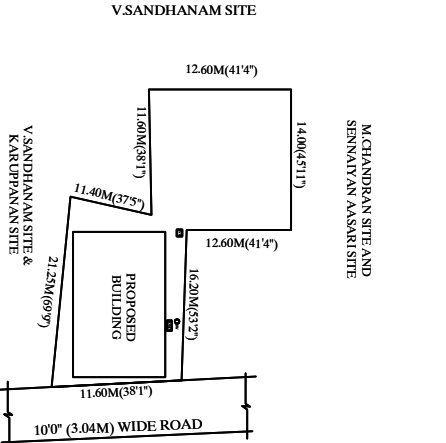

KEY PLAN

Scale Nts

JOINERIES		Feet	Meter
D	DOOR	3'6" x 7'0"	1.06 x 2.13
D1	DOOR	3'0" x 7'0"	0.91x2.13
D2	DOOR	2'6" x 7'0"	0.76x2.13
W	WINDOW	4'0" x 4'0"	1.22 x 1.22
W1	WINDOW	3'0" x 4'0"	0.91 x 1.22
V	VENTILATOR	3'0" x 2'0"	0.91 x 0.60

REFERENCE:

SITE ☐ ROAD ☐ PROPOSED ☐

AREA DETAILS	Sq.Feet	Sq.Meter
SITE AREA (As doc)	3924.00	364.58
SITE AREA (As FMB)	3982.31	370.00
SITE AREA (As Site)	3967.13	368.59
PROPOSED PLINTH AREA G.F	978.57	90.92
OPEN SPACE	2988.56	277.67

