



PLAN SHOWING THE PROPOSED NEW CONSTRUCTION OF A RESIDENTIAL BUILDING IN, R.S.NO: 248/3,250/2A,250/2B, 250/12, PLOT NO: 21, ALANGANALLUR VILLAGE ,ALANGANALLUR TOWN PANCHAYAT, VADIPATTI TALUK, MADURAI DISTRICT.




ELEVATION

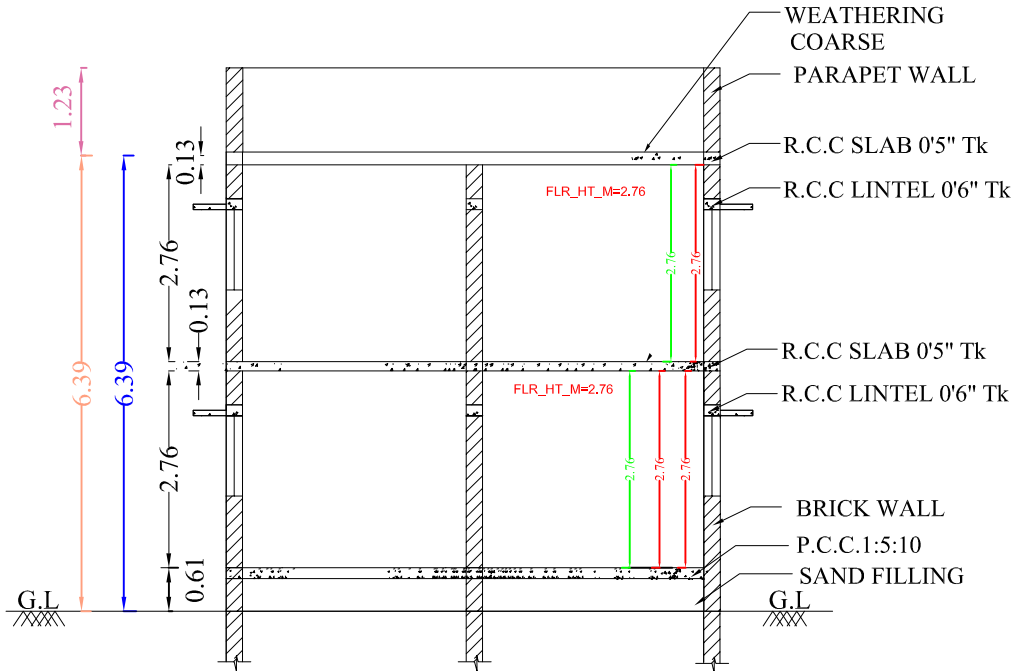


SECTION ON A - A

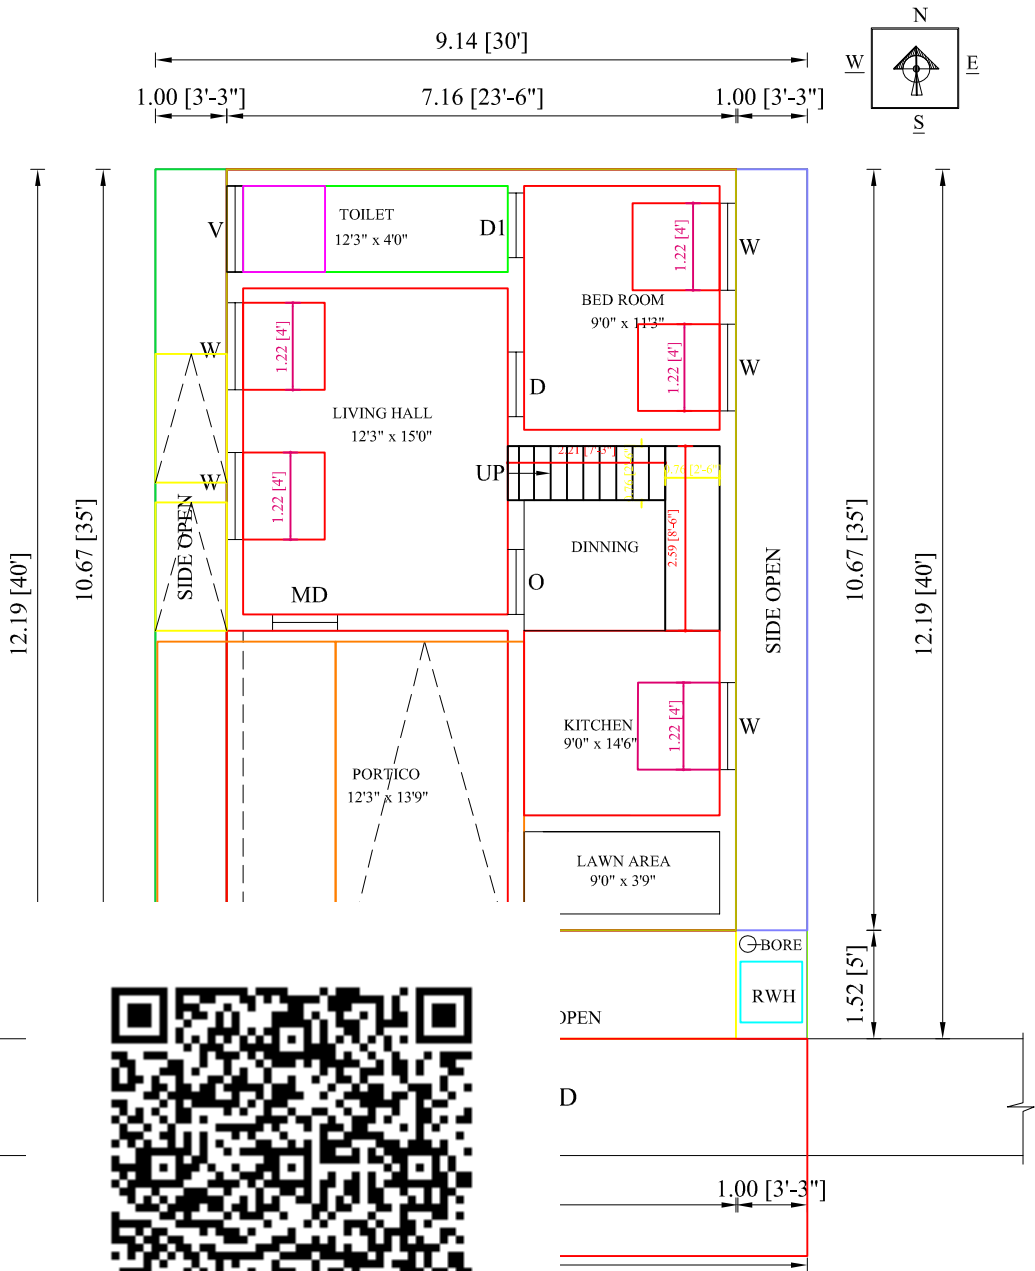


PROPOSED FIRST FLOOR PLAN

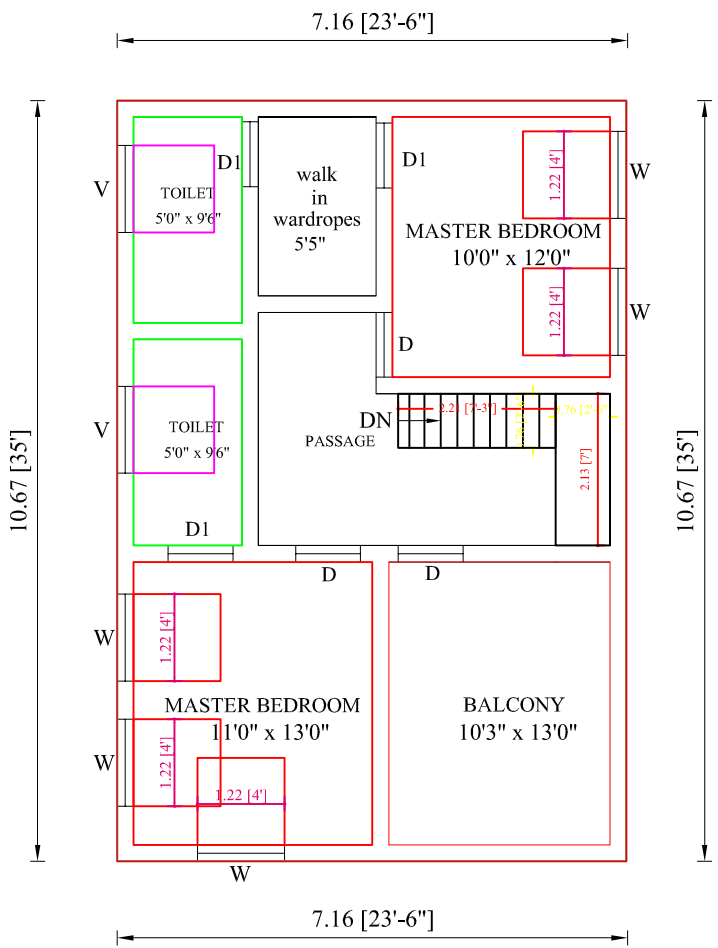

PROPOSED FIRST FLOOR PLAN

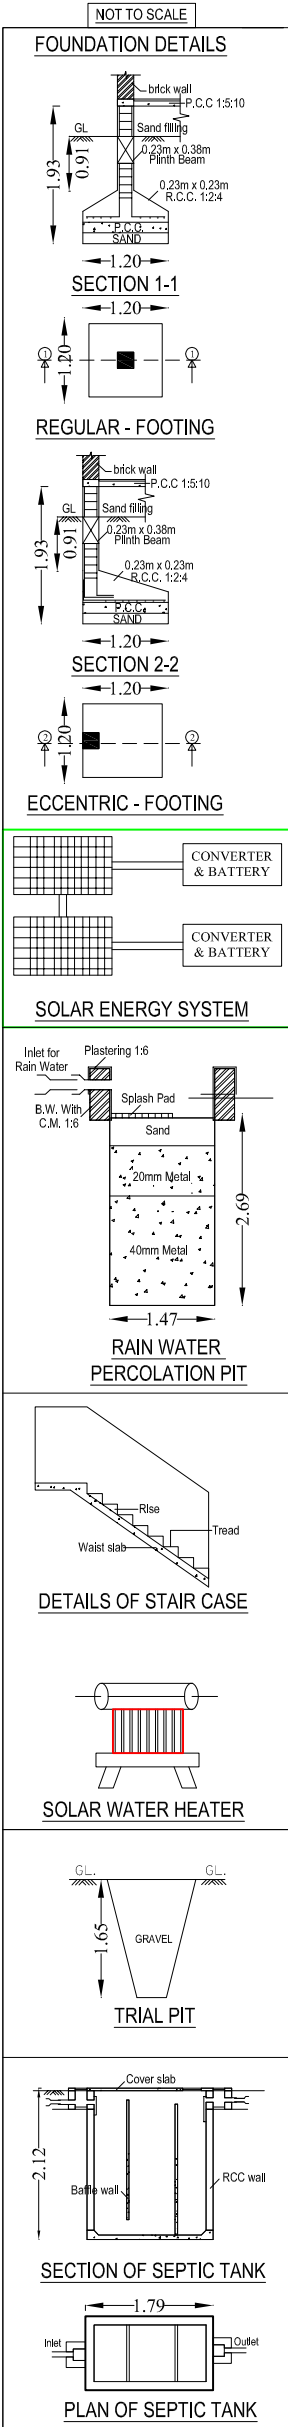

TOPO PLAN
(NOT TO SCALE)

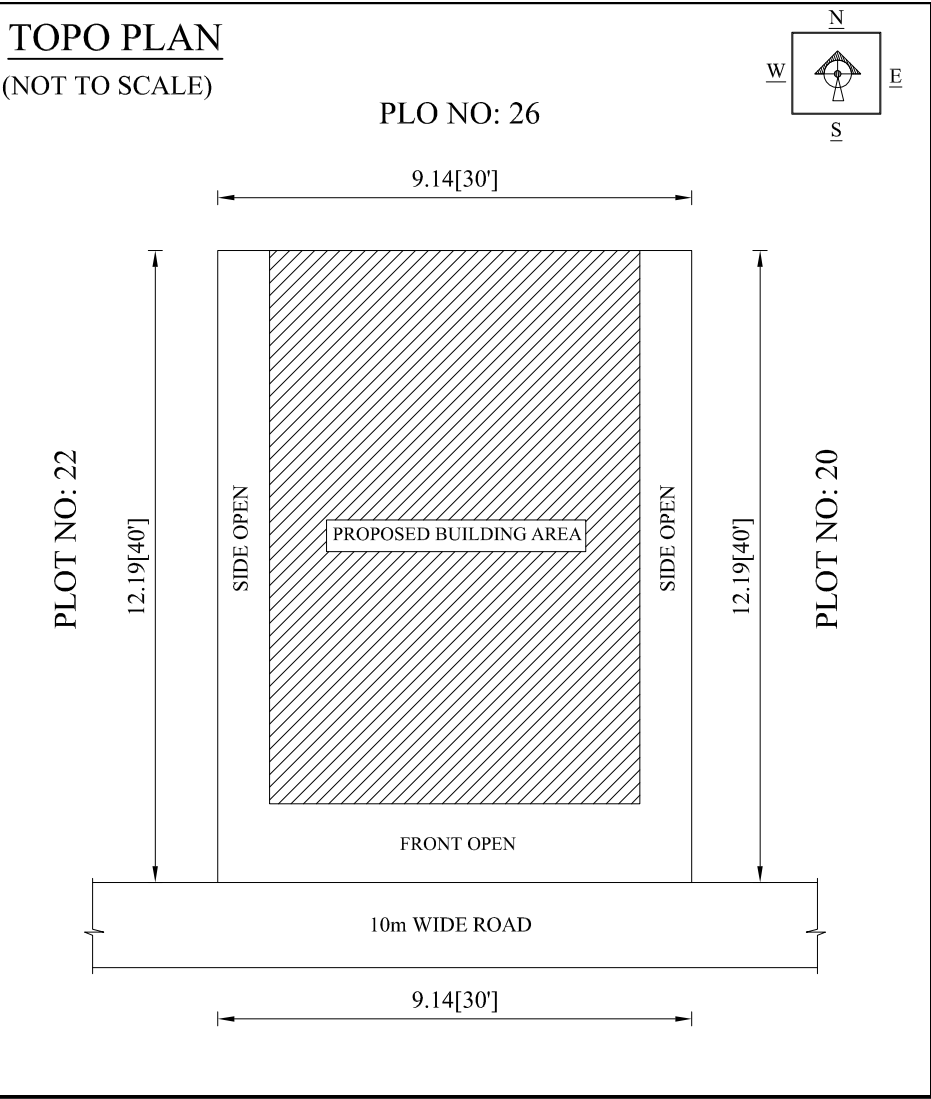

REFERENCE: ☐ SITE ☐ PROPOSED ☐ ROAD

JOINERY DETAILS:

MD	MAIN DOOR	3'6" X 7'0"
D	DOOR	3'0" X 7'0"
D1	DOOR	2'6" X 7'0"
W	WINDOW	4'0" X 4'0"
W1	WINDOW	5'0" X 5'0"
V	VENTILATOR	3'0" X 3'0"

AREA DETAILS	F.S.I		NON F.S.I		TOTAL	
	(Sq.m)	(Sq.Ft)	(Sq.m)	(Sq.Ft)	(Sq.m)	(Sq.Ft)
SITE AREA	-	-	-	-	111.42	1200.00
PRO.GROUND FLOOR AREA	59.63	644.50	16.55	178.00	76.18	822.50
PRO.FIRST FLOOR AREA	76.18	822.50	-	-	76.18	822.50
OPEN AREA	-	-	-	-	35.24	377.50
TOTAL	135.81	1467.00	16.55	178.00	152.36	1645.00

FLOOR SPACE INDEX = $\frac{135.81}{111.42} = 1.22 < 2.0\%$

S.SUDHARANI

NAME OF APPLICANT

Er. S. Saravana Kumar, M.Tech.,
SVS Construction Groups
Consulting Surveyor & Licensed Builders
RE - MCRE2020, Madurai Corporation,
7A, Keelanthapettai, Kamarajar Salai,
Madurai-625 009. Cell: 638332432, 7598324995.

REGISTERED ENGINEER

PLAN INFO
SURVEY_NO=248/3,250/2A,250/2B,250/12
PATTA_NO=-
TALUK=VADIPATTI TALUK
AS_AT_SITE=111.42
FMB_OR_PLR=111.42
PLOT_AREA_M2=111.42
AS_PER_DOCUMENT=111.42
OSR_APPLICABLE=NO
PREMIUM_FSI_REQUIRED=NO
IS_APPROVED_LAYOUT=YES
IS_SWIMMING_POOL_EXISTS=NO
PLOT NO= 21
DISTRICT=MADURAI
SINGLE_FAMILY_BLDG=YES
CRZ=NO
SECURITY_ZONE=NO
ACCESS_WIDTH_M=7.01
WHETHER_GOVT_OR_AIDED_SCHOOL=NO
ROAD_WIDTH=7.10
ROAD_LENGTH=26.27
AVG_PLOT_DEPTH= 12.19
AVG_PLOT_WIDTH= 9.14
LAND_USE_ZONE =RESIDENTIAL
RWH_DECLARED=YES
BUILDING_NEAR_TO_RIVER=NO
AREA_TYPE=OTHERS
BUILDING_NEAR_MONUMENT=NO
BUILDING_NEAR_GOVT_BLDG=NO
JURISDICTION_TYPE=TOWN PANCHAYAT
IF_HERITAGE_TOWN_LESS THAN 1KM_RADIUS=NO