



PLAN SHOWING THE PROPOSED R.C.C BUILDING IN S.NO- 116/37,PLOT NO-7(E),PATTA NO-2529,
PERAIYUR PIT-1,V.O.C NAGAR PERAIYUR TOWN PANCHAYAT, PERAIYUR TALUK, MADURAI DIST.

NAME OF OWNER- Mrs.V.SELVI



W/O K.VEE RAPUTHIRAN

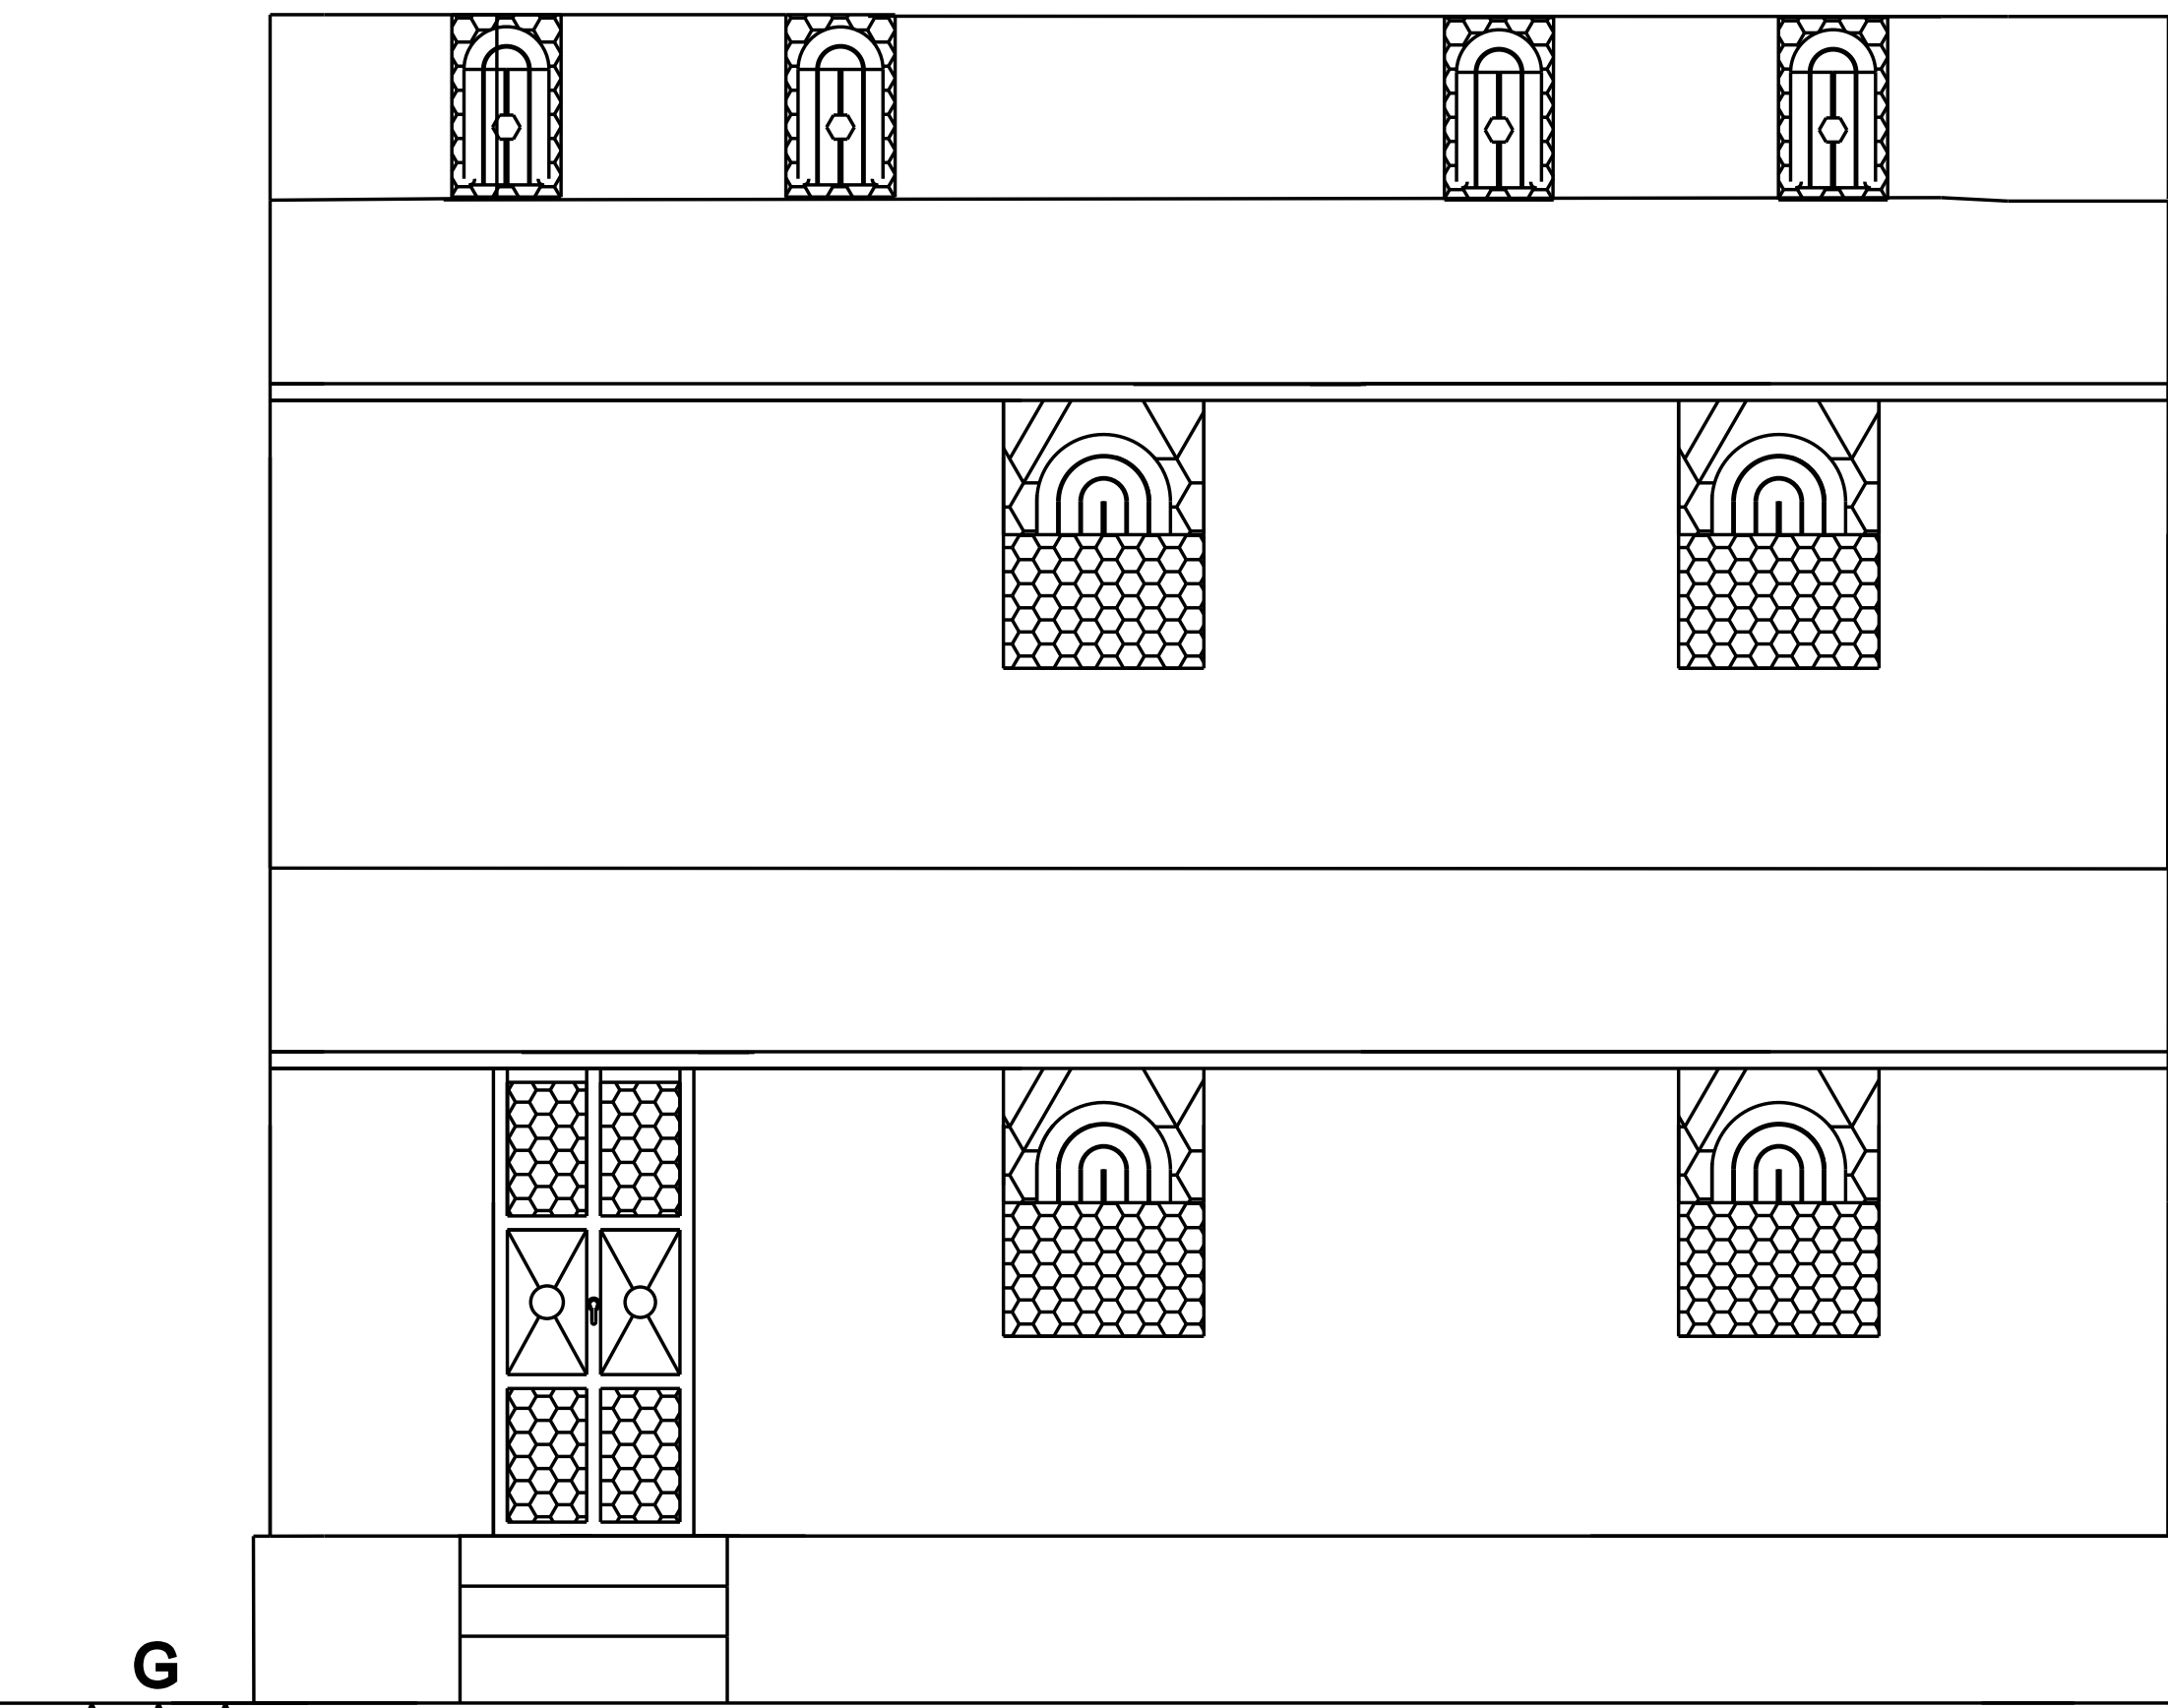


ELEVATION

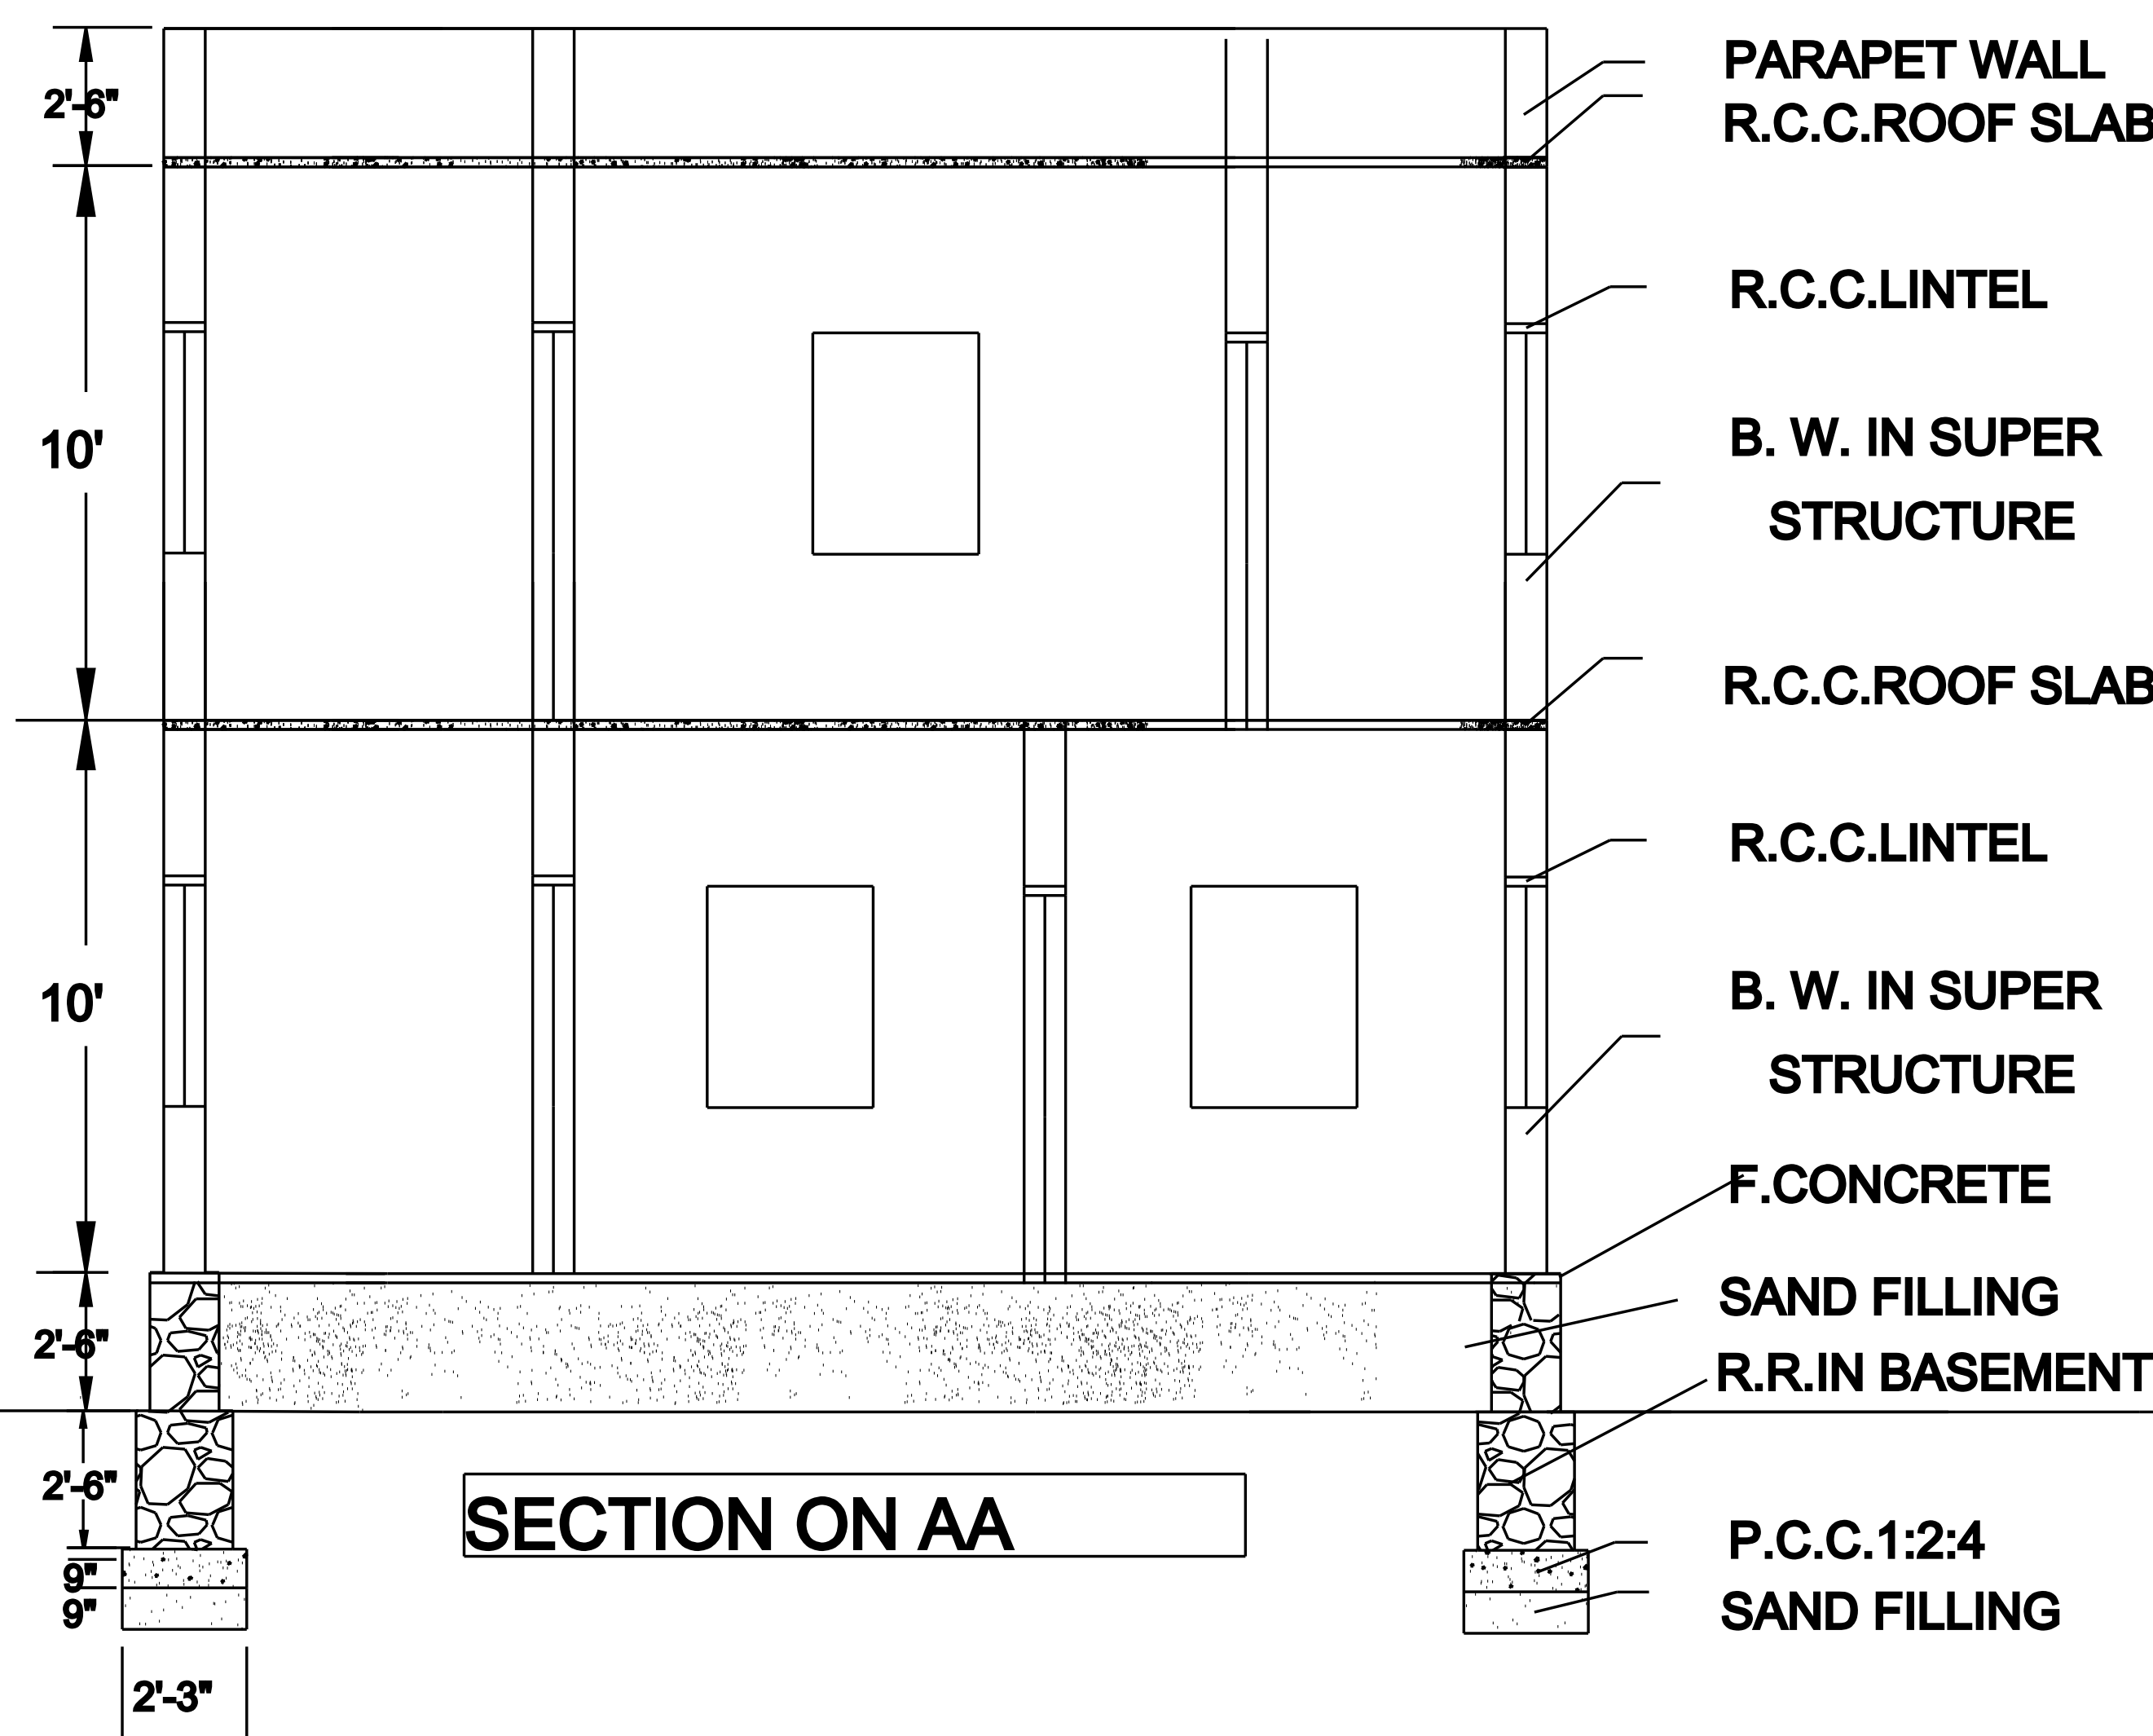


SECTION ON AA

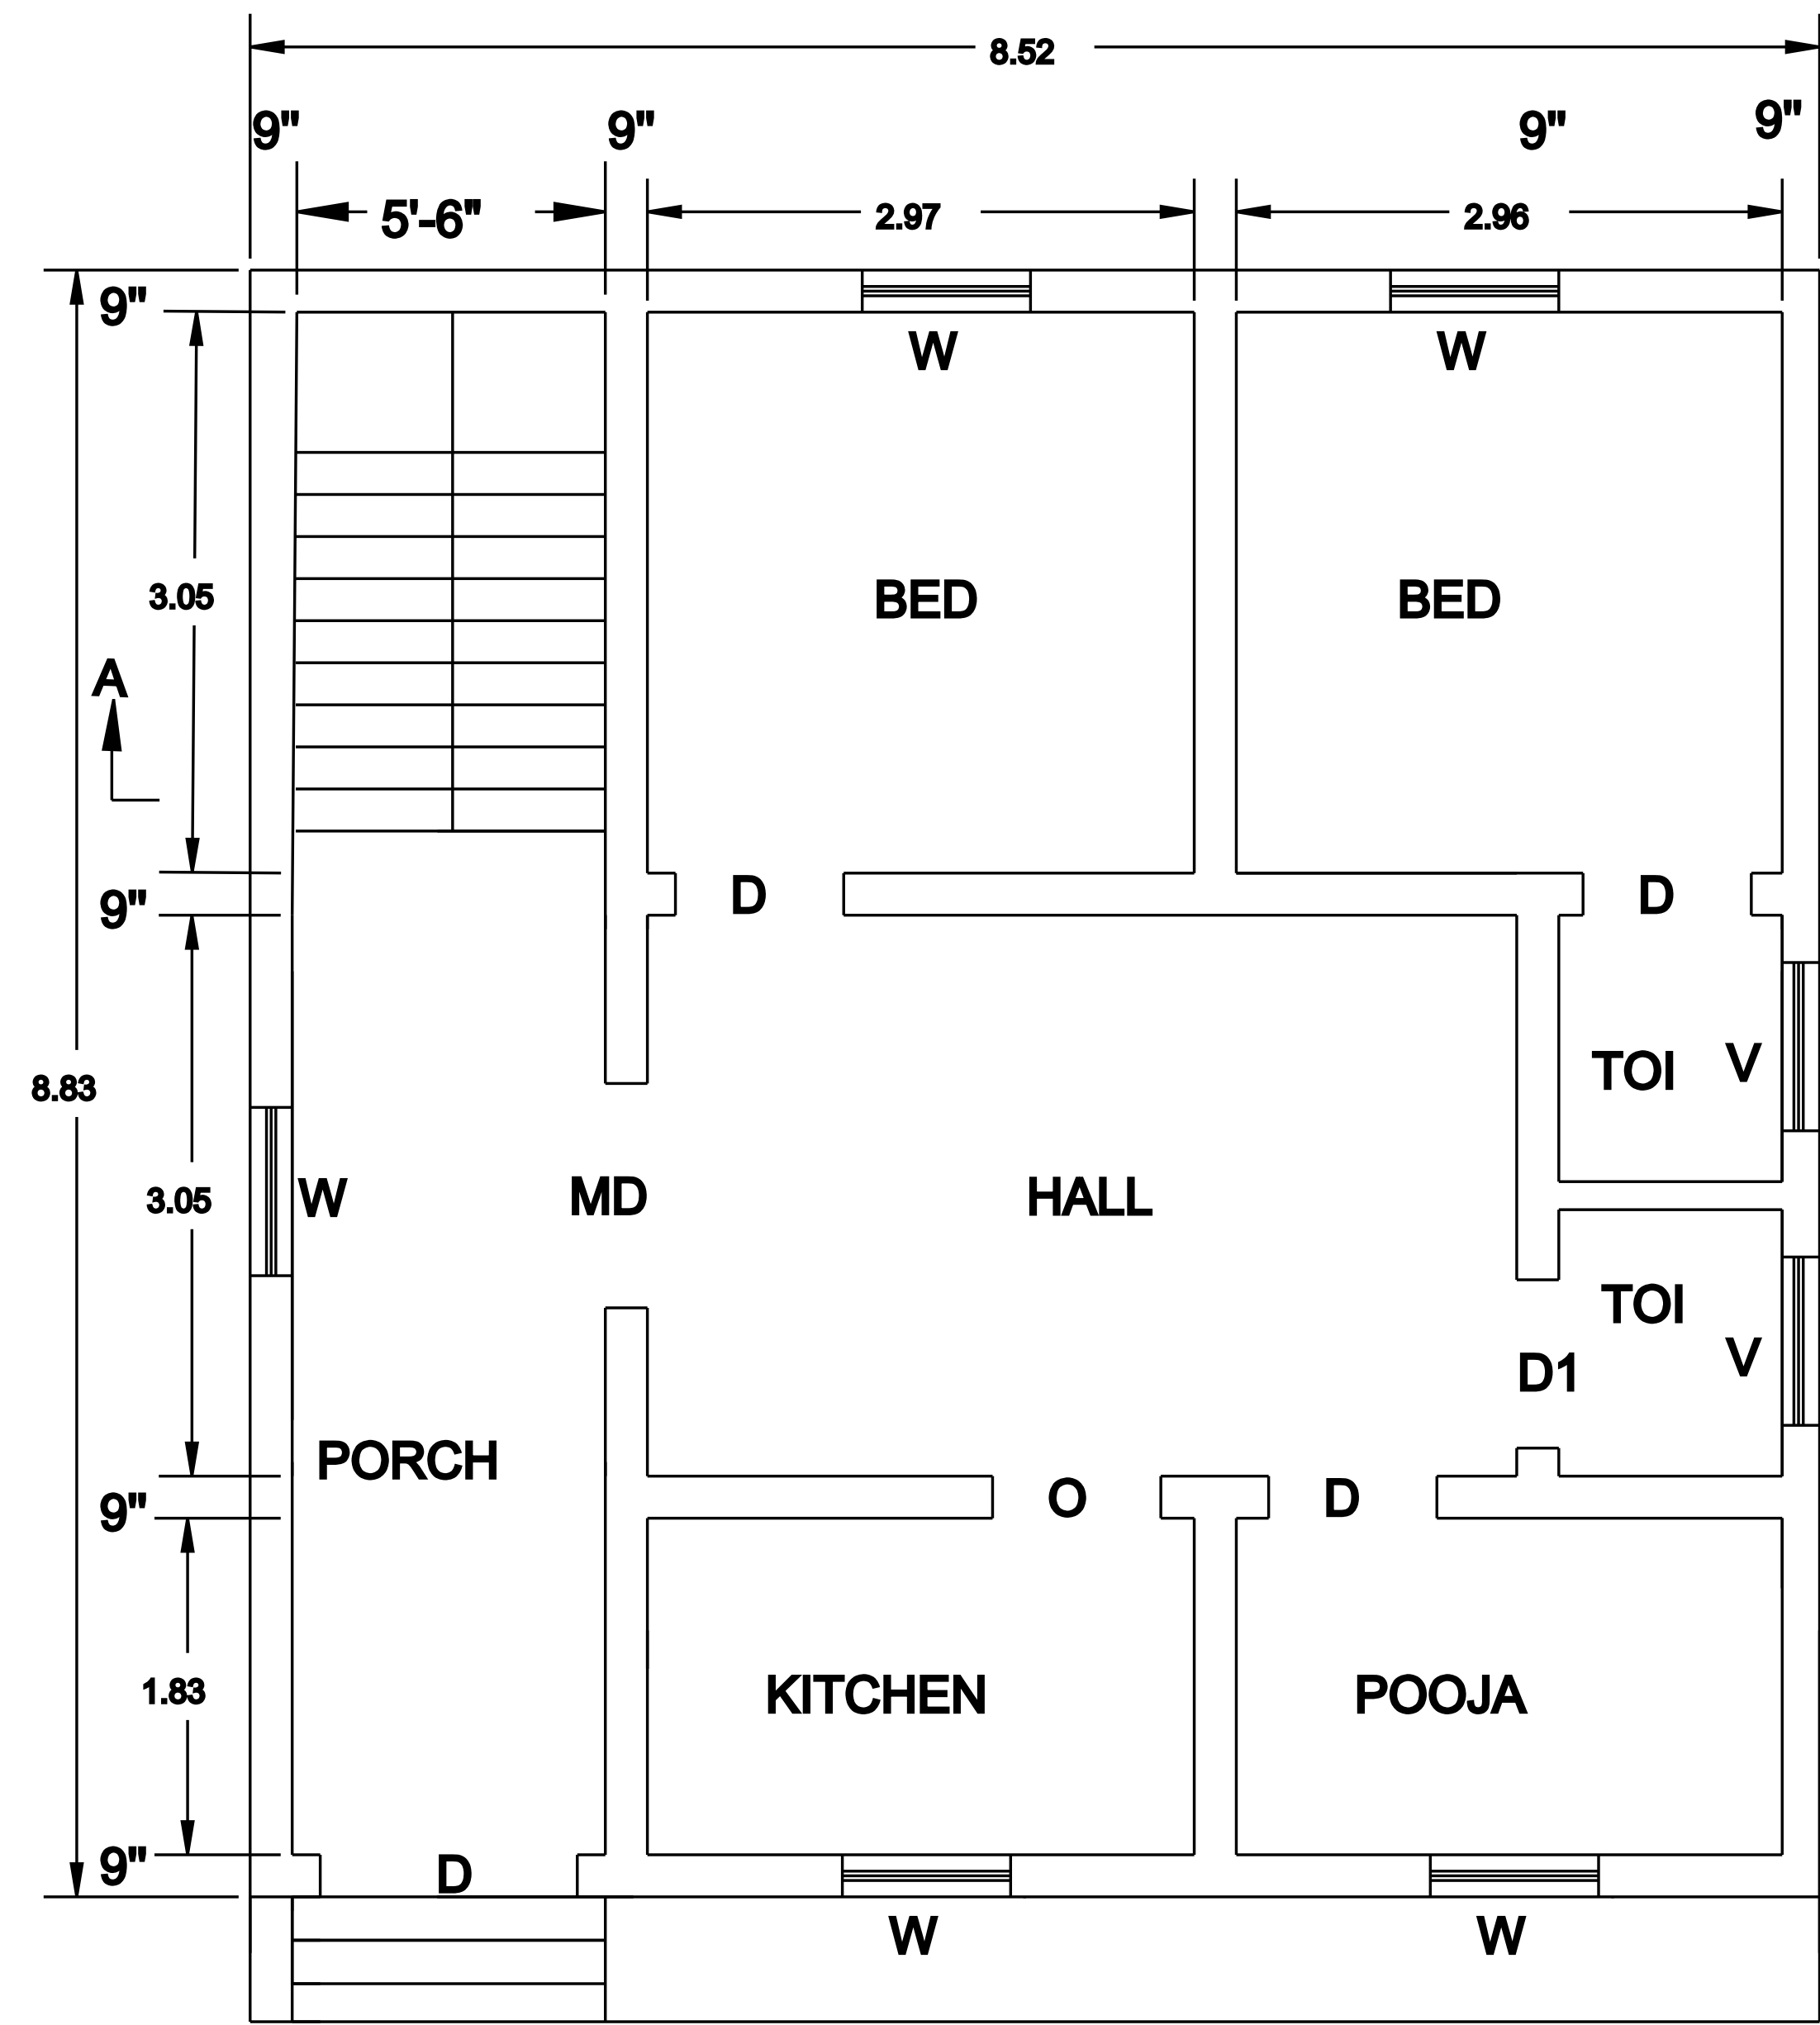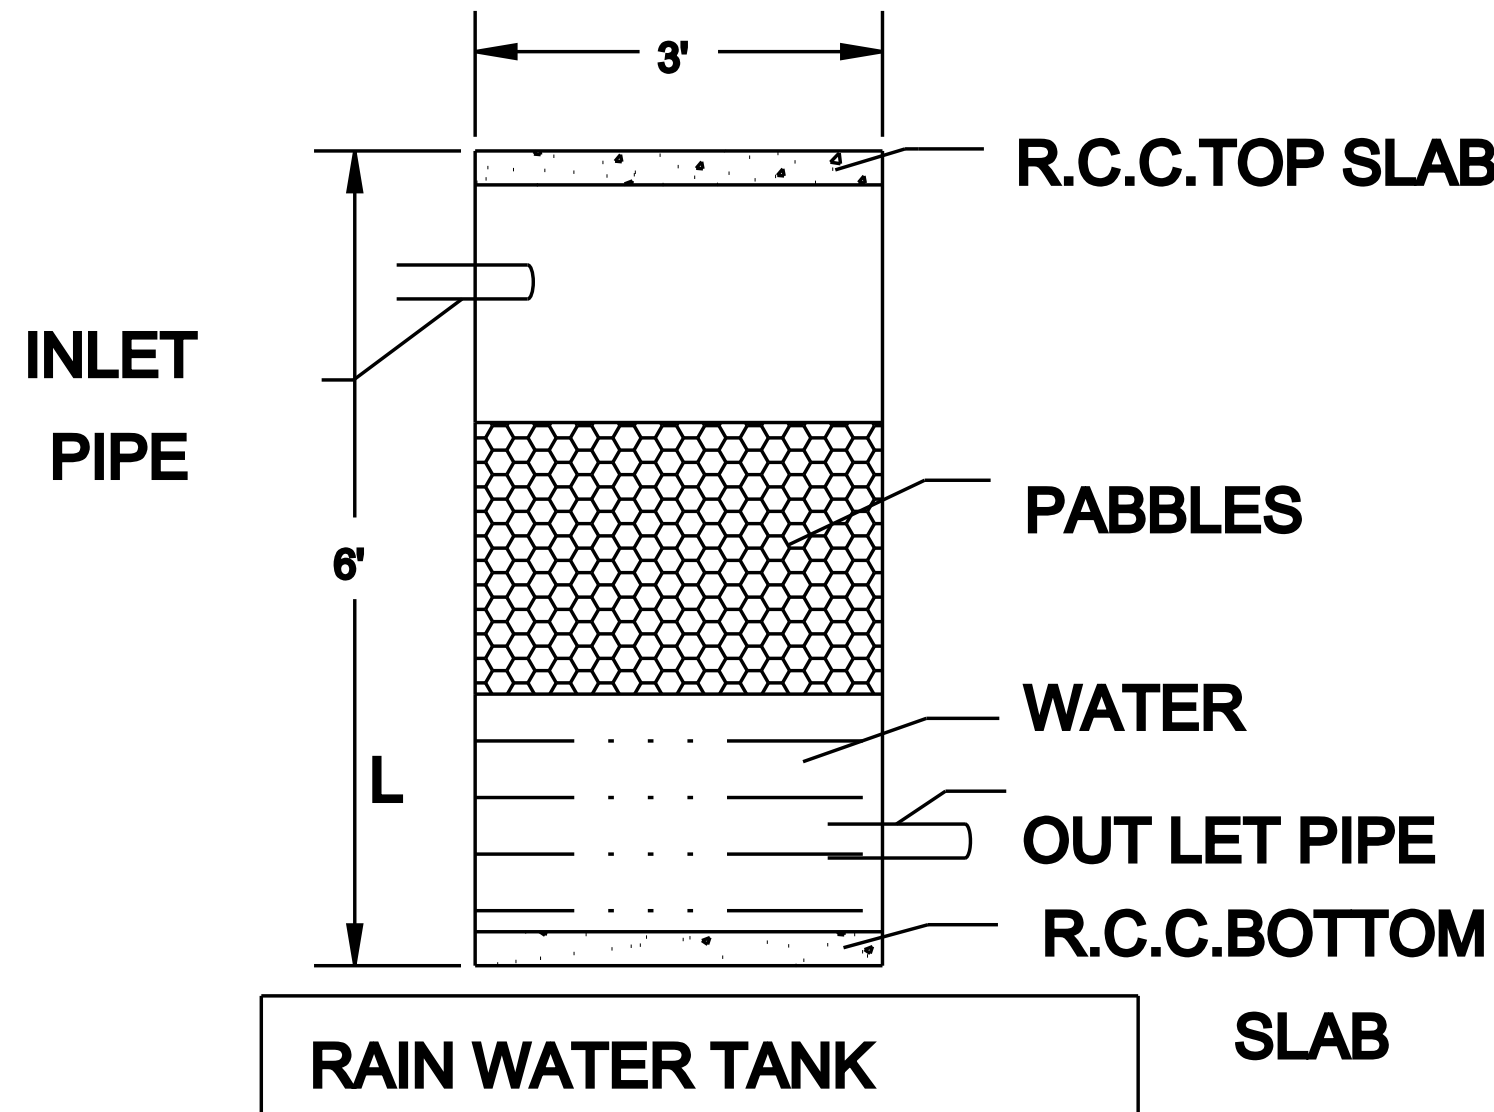

G.F PLAN

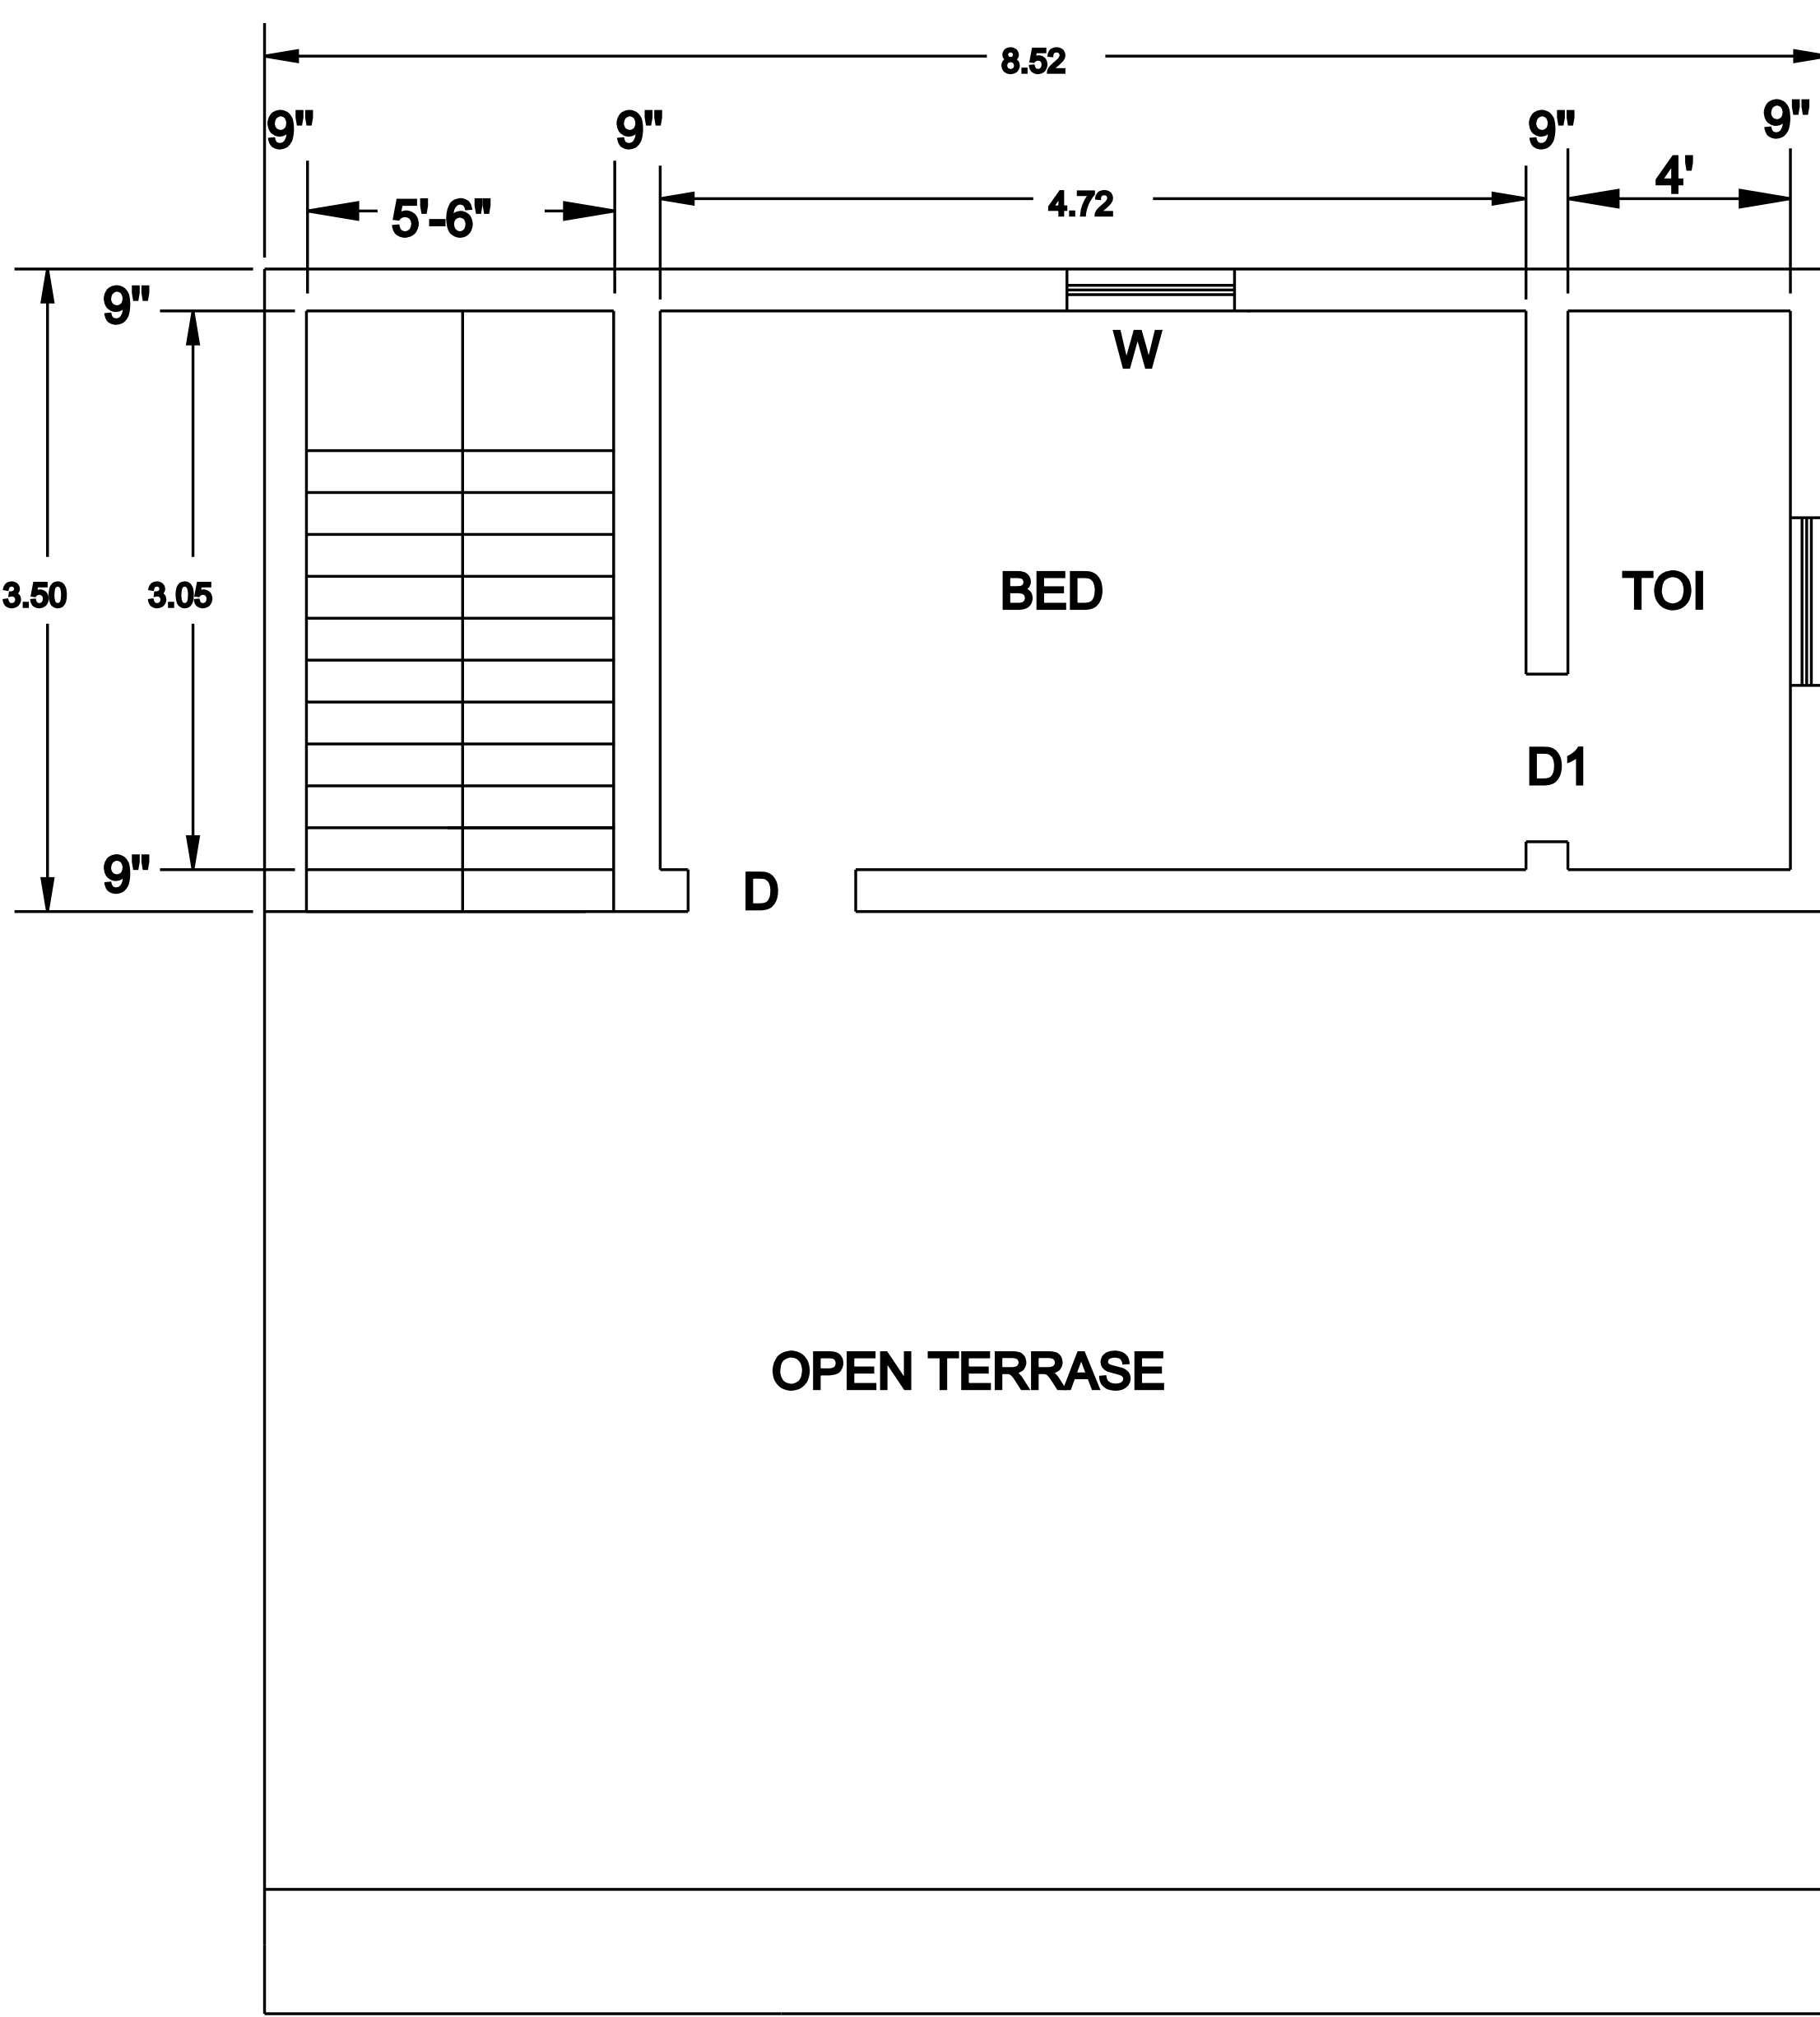

F.F PLAN

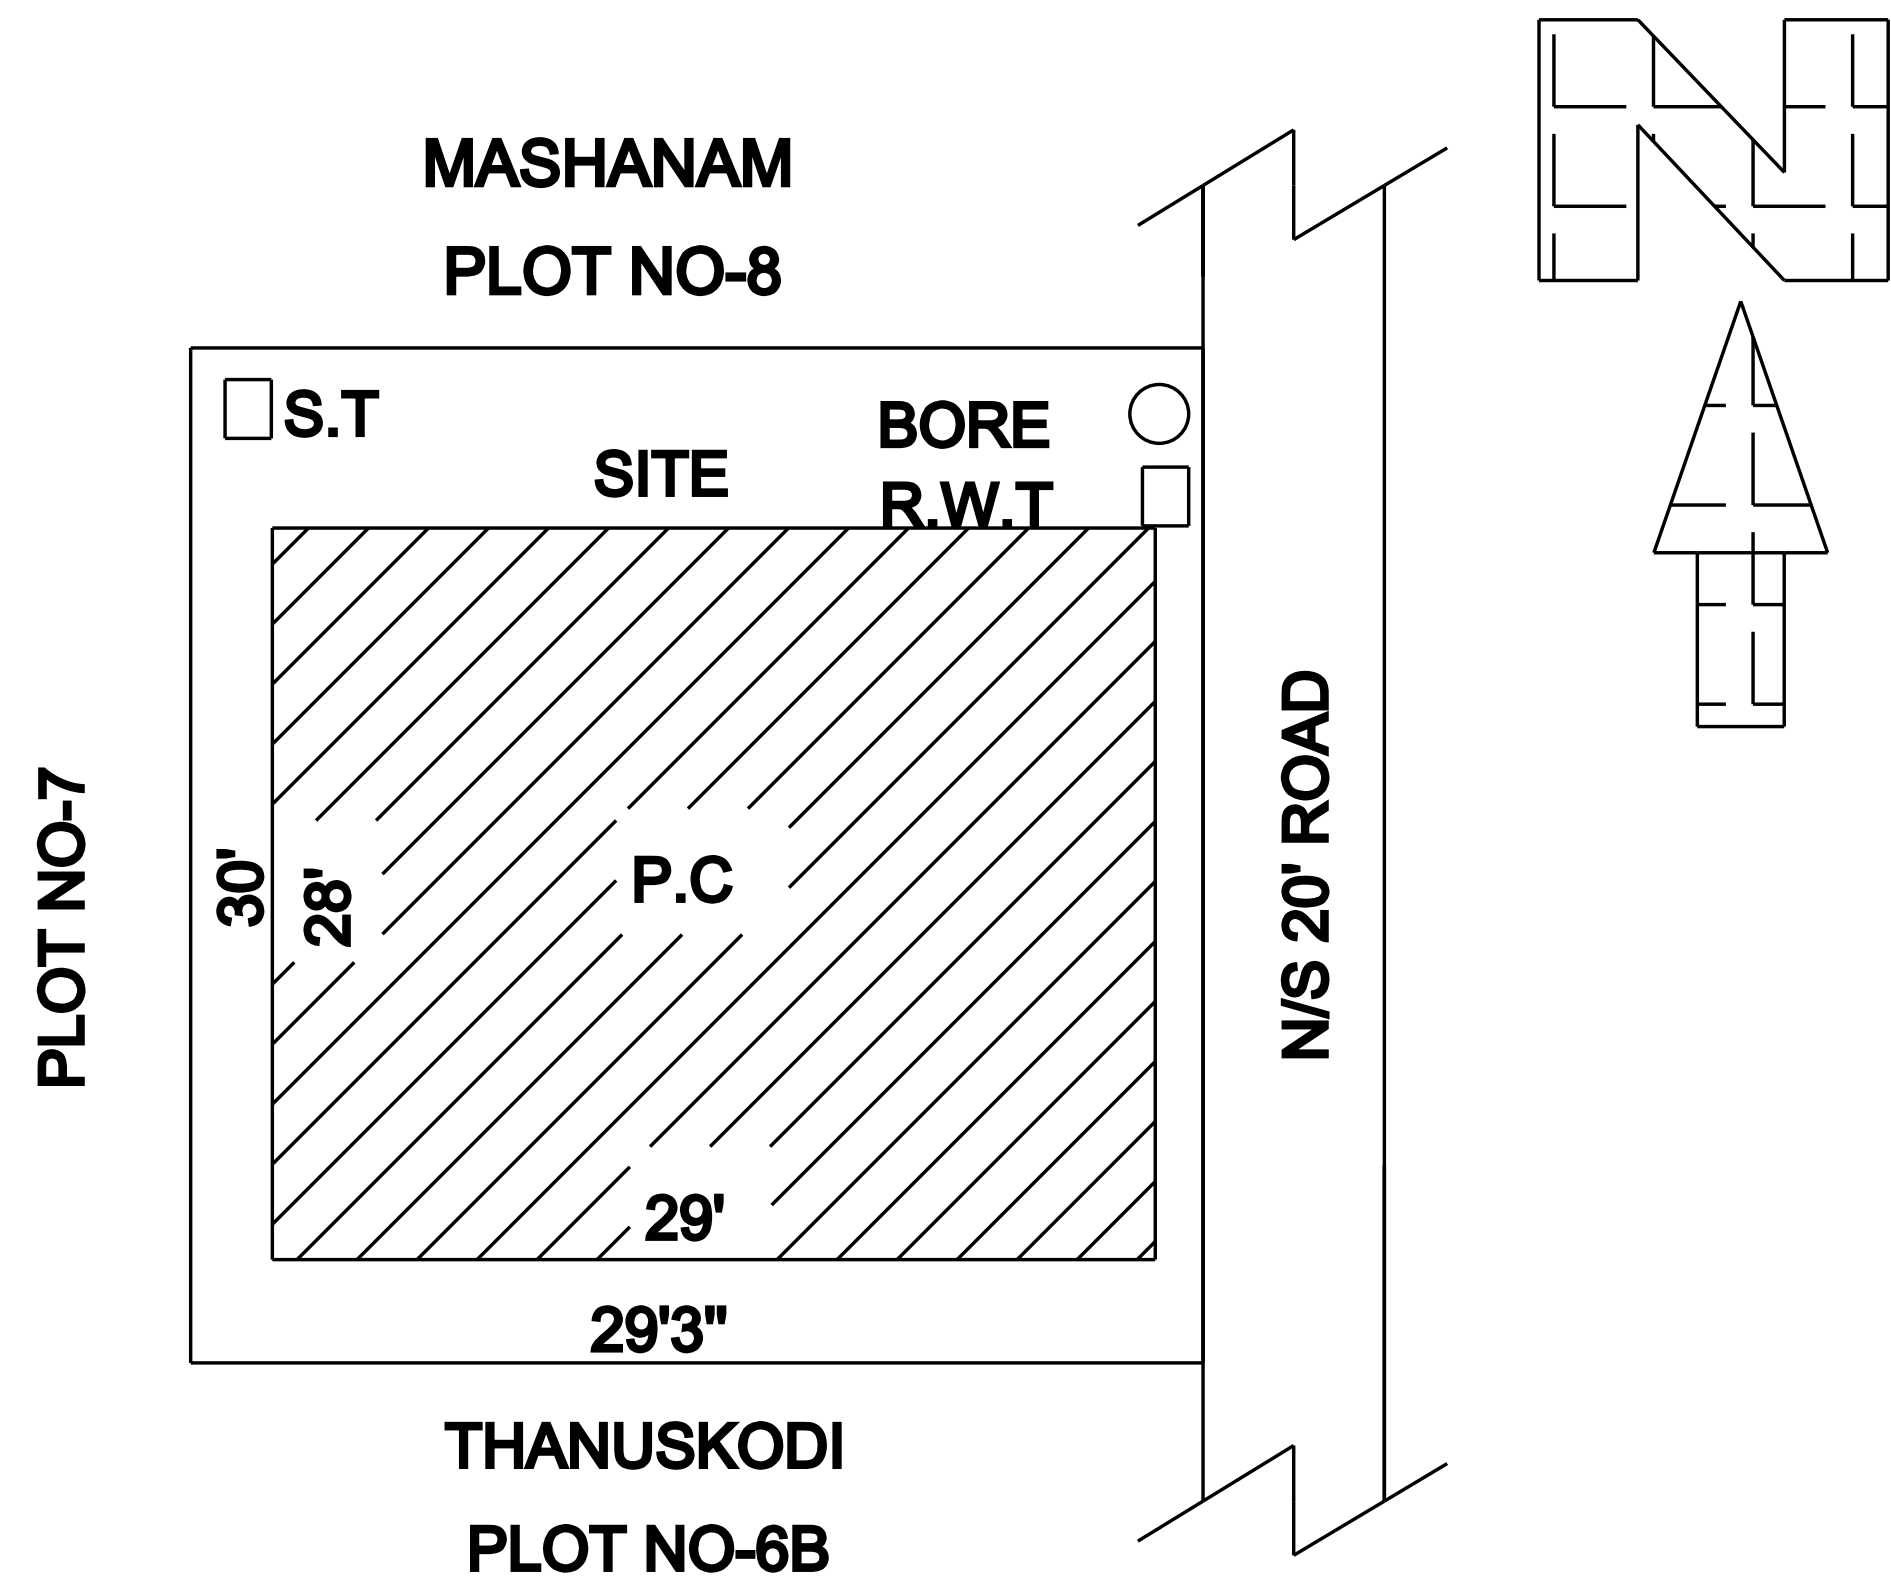

KEY PLAN
NOT TO SCALE

APPLICANT :-

COLOR INDEX

SITE

PROPOSED

CONSTRUCTION

ROAD

AREA STATEMENT

SITE	— 877.50 Sft	— 81.52 Smr
PROPOSED		
G.F BUILDING	— 812.00 Sft	— 75.48 Smr
PROPOSED		
F.F BUILDING	— 322.00 Sft	— 29.93 Smr
TOTAL	— 1134.00 Sft	— 105.41 Smr
OPEN	— 65.50 Sft	— 6.04 Smr

DETAIL'S OF JOINARY

O,D - DOOR - 3'0" X 7'0"
W - WIN - 3'0" X 4'0"
D1 - DOOR - 2'6" X 7'0"
V - VENT - 2'0" X 2'0"

ARCHITECT / ENGG:-

Er.R.ESWARI LATHA, D.Arch
SAROJ CONSTRUCTIONS
TKT COMPLEX, USILAI ROAD,
PERAIYUR, MADURAI - 628703
Ptc-0486162473,9442058945
Email:sarojconstruction.peraiyur@gmail.com

OFFICE