



PLAN SHOWING THE PROPOSED CONSTRUCTION OF R.C.C. ROOF GROUND FLOOR COMMERCIAL BUILDING IN  
RESURVEY NO: 221/1&1A, UDR SURVEY NO: 104/1A, 1B&21, PLOT NO: 1 (WEST PART), PATTA NO: 2917, "SARAVANA  
NAGAR EXTENSION", PARAVAI FIRST BIT VILLAGE & TOWN PANCHAYAT, MADURAI NORTH TALUK, MADURAI  
DISTRICT.

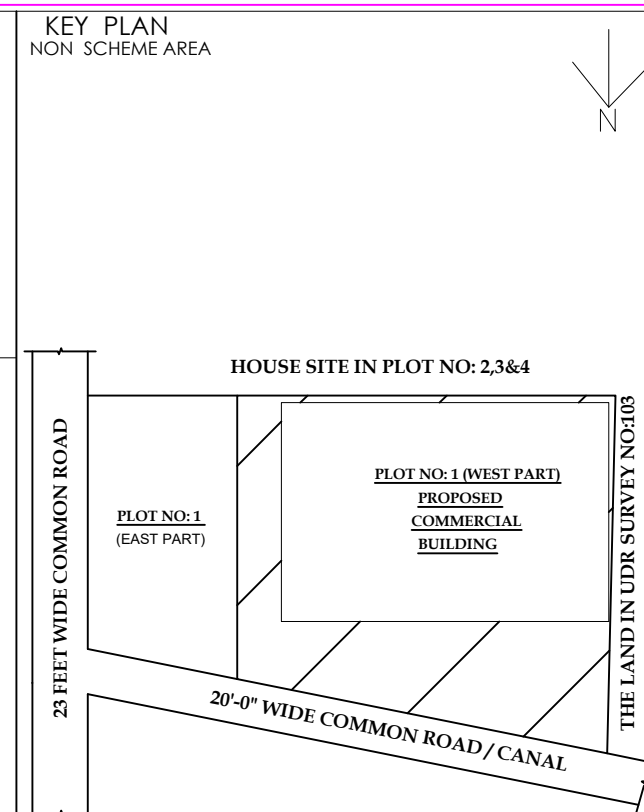

PLAN INFO  
PLOT\_NO=1(WEST PART)  
AS\_PER\_DOCUMENT=61.80  
AS\_AT\_SITE=61.22  
FMB\_OR\_PLR=61.22  
SURVEY\_NO=104/21  
PREMIUM\_FSI\_REQUIRED=NO  
DISTRICT=MADURAI  
TALUK=MADURAI NORTH  
PATTANA\_NO=2917  
ACCESS\_WIDTH\_M=6.10  
PLOT\_AREA\_M2=61.80  
AVG\_PLOT\_DEPTH=8.52  
AVG\_PLOT\_WIDTH= 7.24  
AREA\_TYPE=OTHERS  
OSR\_APPLICABLE=NO  
ROAD\_WIDTH=6.10  
ROAD\_LENGTH=8.52  
LAND\_USE\_ZONE = NON RESIDENTIAL  
RWH\_DECLARED=YES  
JURISDICTION\_TYPE=PANCHAYAT  
SINGLE\_FAMILY\_BLDG=NO  
CRZ=NO  
SECURITY\_ZONE=NO  
WHETHER\_GOVTT\_OR\_AIDED\_SCHOOL=NO  
BUILDING\_NEAR\_TO\_RIVER=NO  
BUILDING\_NEAR\_MONUMENT=NO  
BUILDING\_NEAR\_GOVTT\_BLDG=NO  
NOC\_FOR\_CONSTRUCTION\_NEAR\_MONUMENT=NO  
IS\_APPROVED\_LAYOUT=YES  
IS\_SWIMMING\_POOL\_EXISTS=NO  
IF\_HERITAGE\_TOWN\_LESSTHAN\_1KM\_RADIUS=NO  
BLOCK\_1\_B-SHOP\_MEMBER\_COUNT=1  
BLOCK\_1\_B-SHOP\_NON\_RESIDENTIAL\_MEMBER\_COUNT=1  
BLOCK\_1\_B-SHOP\_STAFF\_MEMBER\_COUNT=1  
BLOCK\_1\_B-SHOP\_PUBLIC\_MEMBER\_COUNT=1

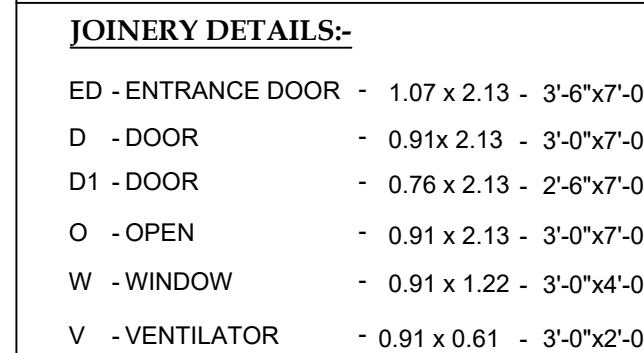



| <u>AREA DETAILS</u>                  | <u>SQ.FT</u> | <u>SQ.M</u> |
|--------------------------------------|--------------|-------------|
| AREA OF THE SITE                     | - 665.00     | - 61.80     |
| AREA OF THE PROPOSED<br>GROUND FLOOR | - 406.19     | - 37.75     |
| NET OPEN SPACE                       | - 258.81     | - 24.05     |

|   |   |
|---|---|
| <p><b><u>REFERENCE :-</u></b></p> <p> - SITE BOUNDARY</p> <p> - PROPOSED BUILDING</p> <p> - ROAD</p> |  <p>NORTH</p> |
|---|---|

**SCALE:-**

PLAN,SECTION & ELEVATION 1" = 1:100

SITE PLAN 1" = 1:200

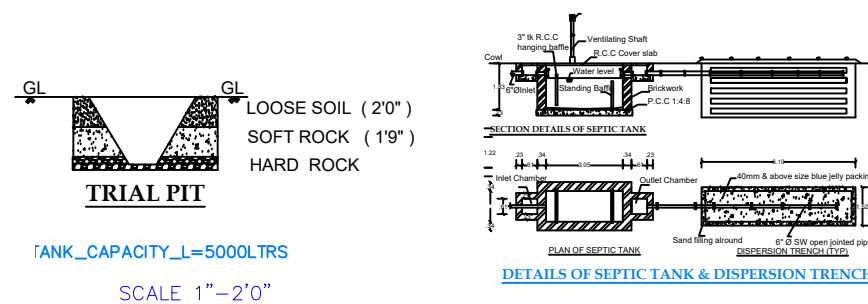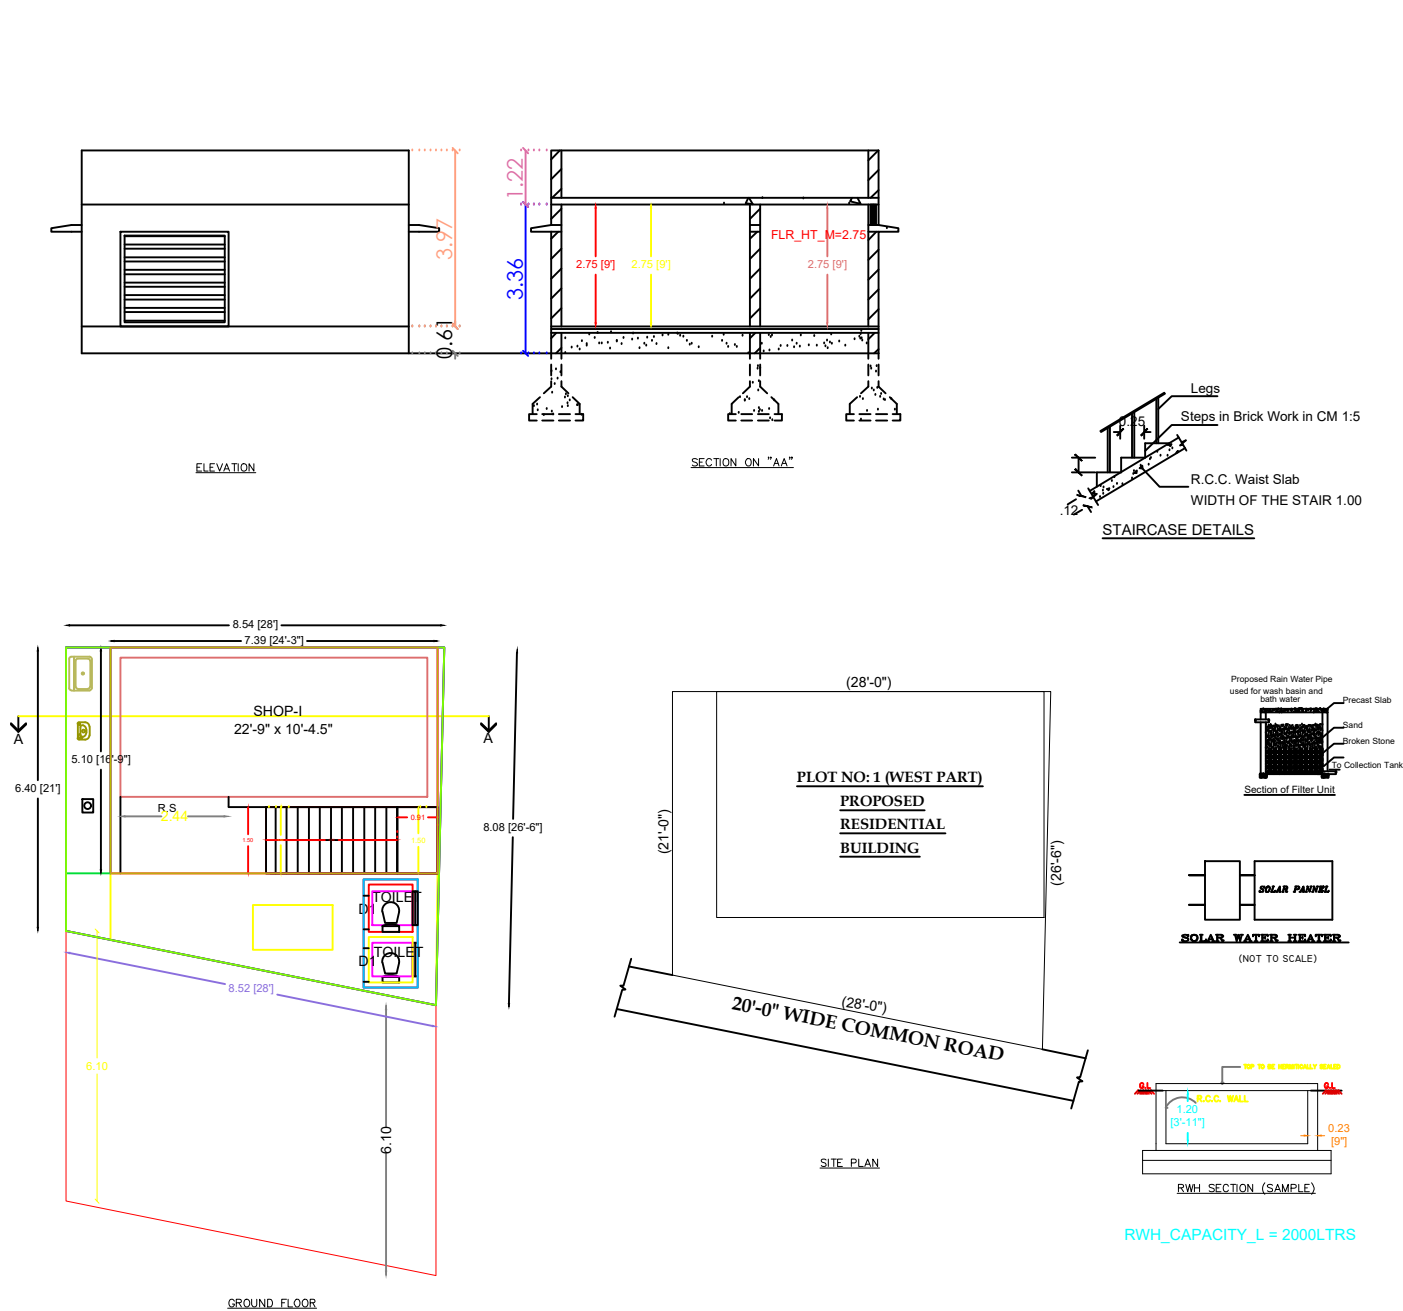

G.PANDIDURAI  
APPLICANT

  
Cell: 9003312916  
**Er. B. SANTHOSH KUMAR, B.Tech.**  
**VIBHA BUILD TECH**  
Licensed Builder & Surveyor  
Association of Civil Engineers, Madurai  
7-1-109, Main Road, PARAVAL-625 402

**REGISTERED ENGINEER**