



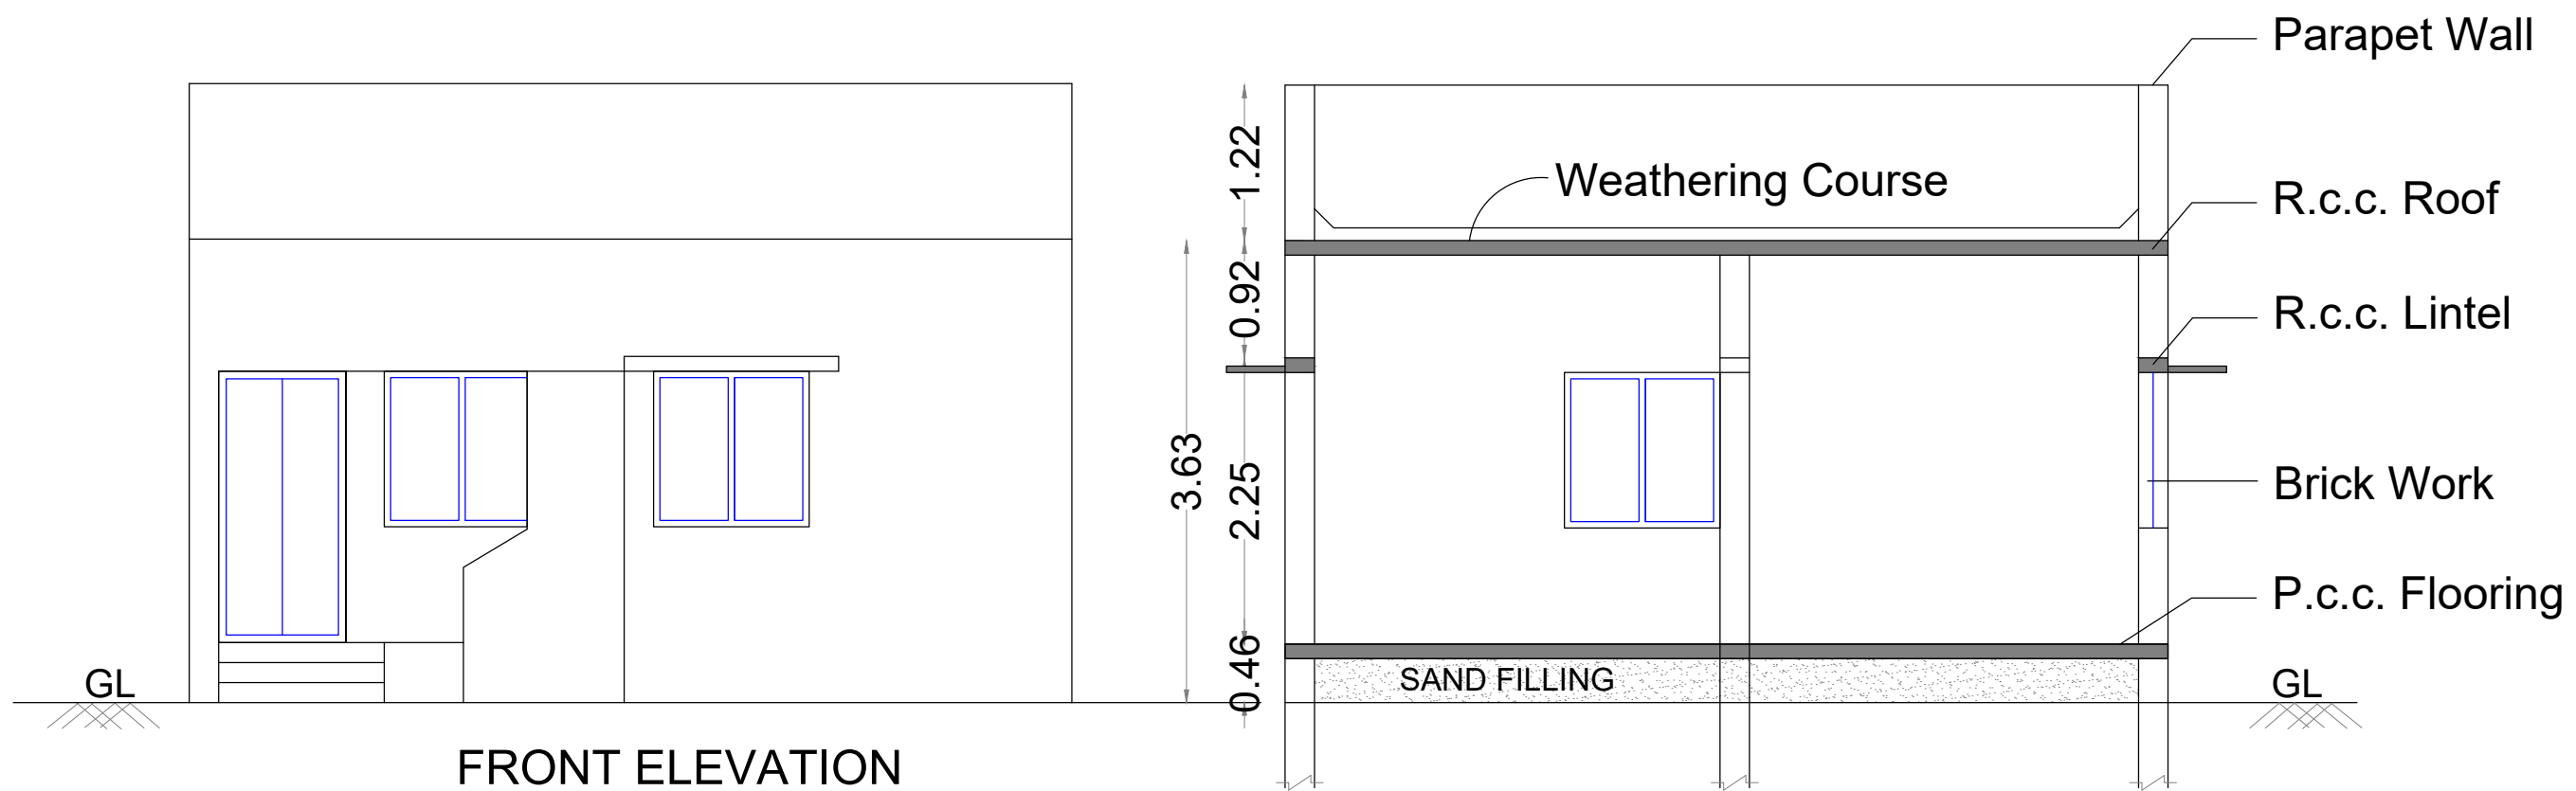


FRONT ELEVATION


SECTION ON A-A

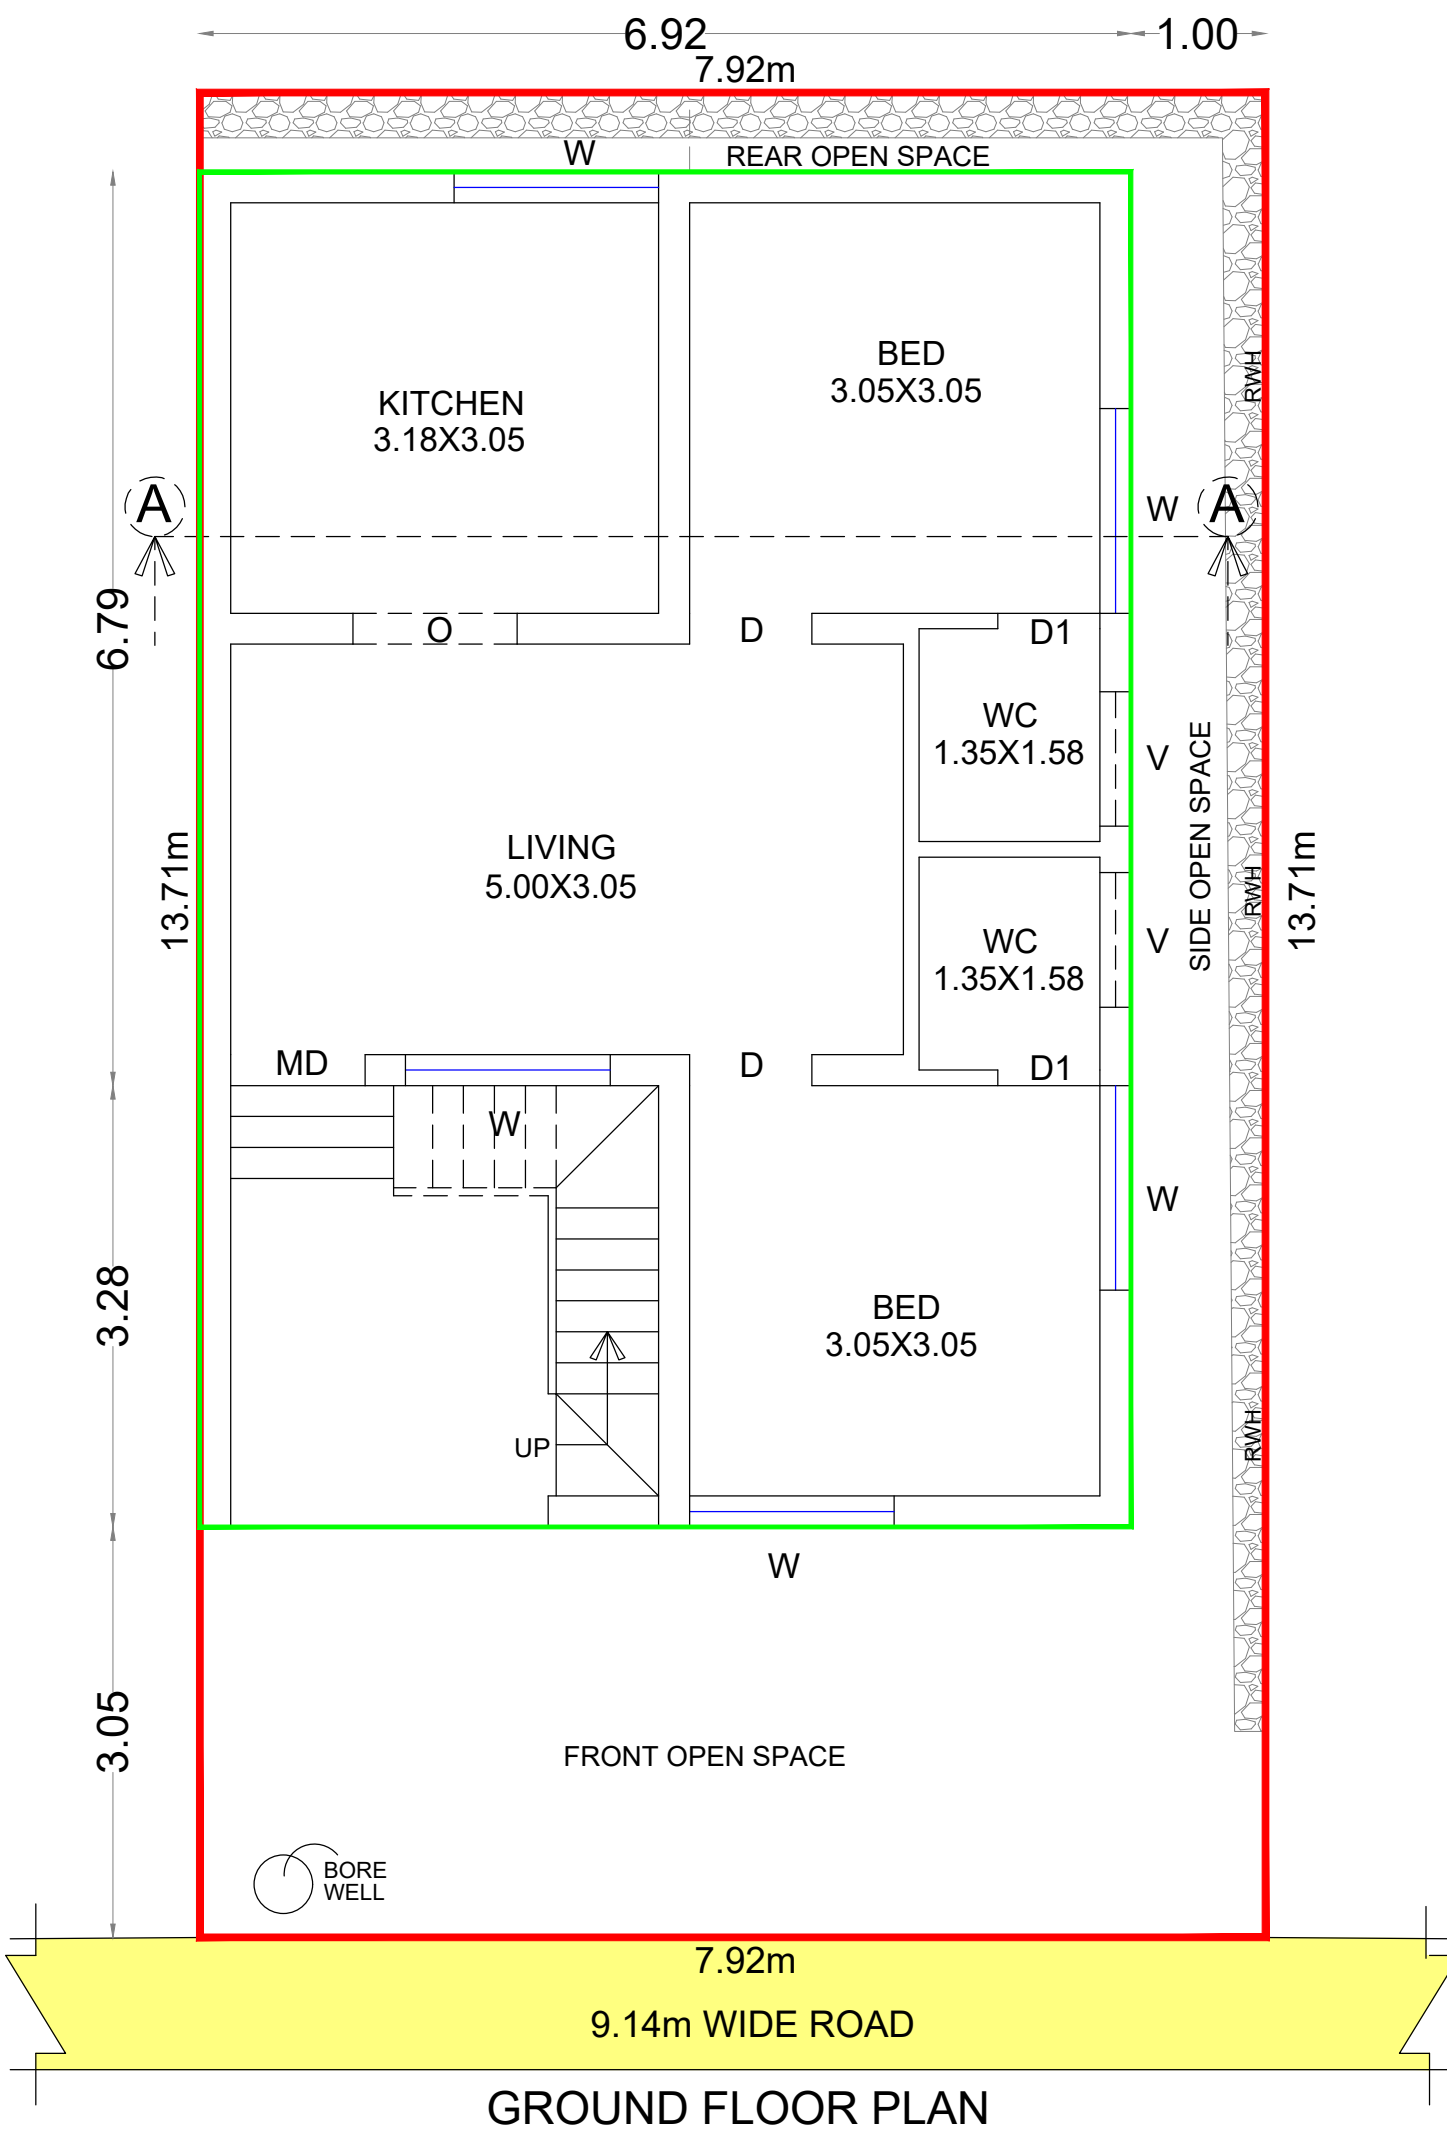

GROUND FLOOR PLAN

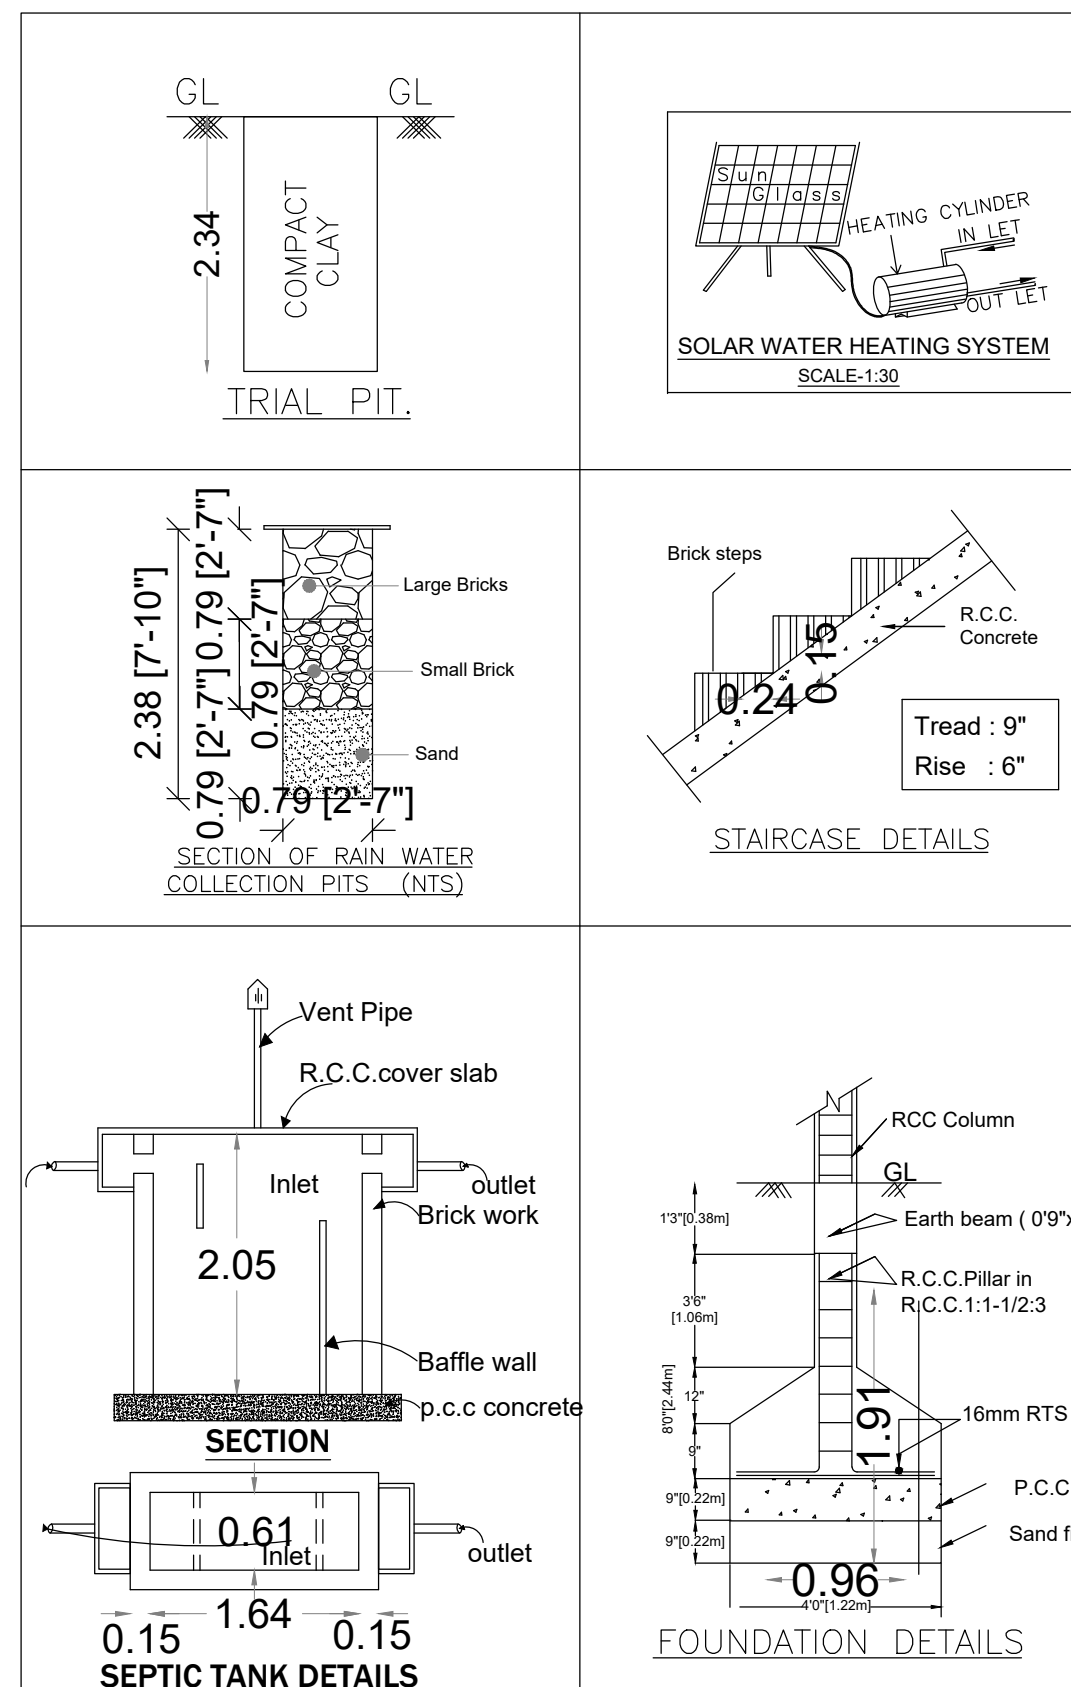

SITE PLAN
NON SCHEME AREA

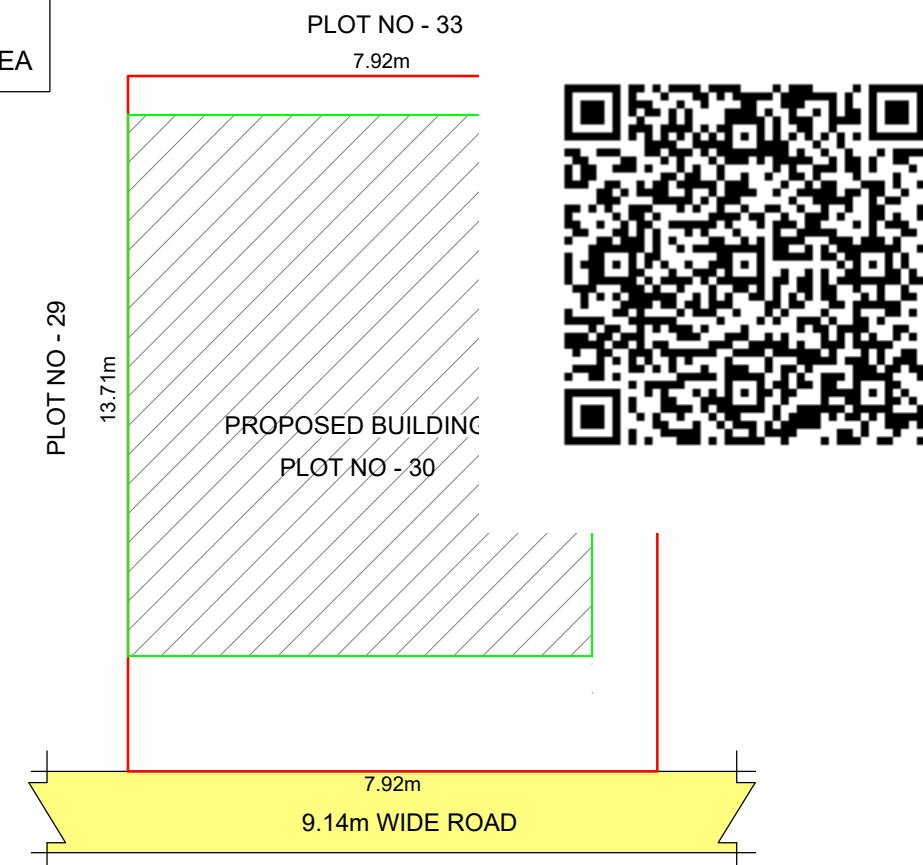

PLAN SHOWING THE PROPOSED CONSTRUCTION OF A
RESIDENTIAL BUILDING IN S.NO : 27/6B2C, PLOT NO:30,
AT ILVANKULAM VILLAGE, ALANGANALLUR TOWN
PANCHAYAT,VADIPATTI TALUK,MADURAI DISTRICT.

SCALE : 1"=100"

JOINERY DETAILS

MD	MAIN DOOR	3' 6" X 7' 0"	(1.06 X 2.13)
D	DOOR	3' 0" X 7' 0"	(0.91 X 2.13)
D1	DOOR	2' 6" X 7' 0"	(0.76 X 2.13)
W	WINDOW	4' 0" X 4' 0"	(1.22 X 1.22)
V	VENTILATOR	3' 0" X 2' 0"	(0.91 X 0.61)

AREA STATEMENT

DESCRIPTION	FSI AREA		NON FSI AREA		TOTAL AREA	
	SQ.M	SQ.FT	SQ.M	SQ.FT	SQ.M	SQ.FT
SITE AREA (AS PER DOCUMENTS)	--	--	--	--	108.70	1170.00
PRO.,GROUND FLOOR AREA	69.68	750.00	--	--	69.68	750.00
OPEN SPACE AREA	--	--	--	--	39.02	420.00
TOTAL AREA	69.68	750.00	--	--	69.68	750.00

$$FSI = \frac{\text{TOTAL BUILTUP AREA AS PER FSI RULES}}{\text{SITE AREA}} = \frac{69.68}{108.70} = 0.64 < 2.0$$

COLOUR INDEX

Site Road PRO

OFFICE USE

Mr.D.NAVEENKUMAR
APPLICANT

Er. P. PATTANI, S.E.,
Registered Civil Engineer
Reg. No. RE. 07/2021 (Gr. II)
I.K. CONSTRUCTION
20, Karthick Complex, 1st Floor,
G.H. Road, Alanganallur,
Madurai-625 501.
Cell : 9600768126.
ENGINEER