


PLAN SHOWING THE PROPOSED CONSTRUCTION OF DWELLING HOUSE
AT PLOT NO:37.R.S.NO:402/1A1A & 402/5A1A1,NEW R.S.NO:402/1A1A3 & 402/8,
PATTA NO:4391,"G.V.S.NAGAR",WARD NO:12, MAIN ROAD,KULASEKARAN
KOTTAI VILLAGE,VADIPATTI TOWN PANCHAYAT,VADIPATTI TALUK,
MADURAI.







NAME OF APPLICANT :Mrs.G.MARY



FRONT ELEVATION

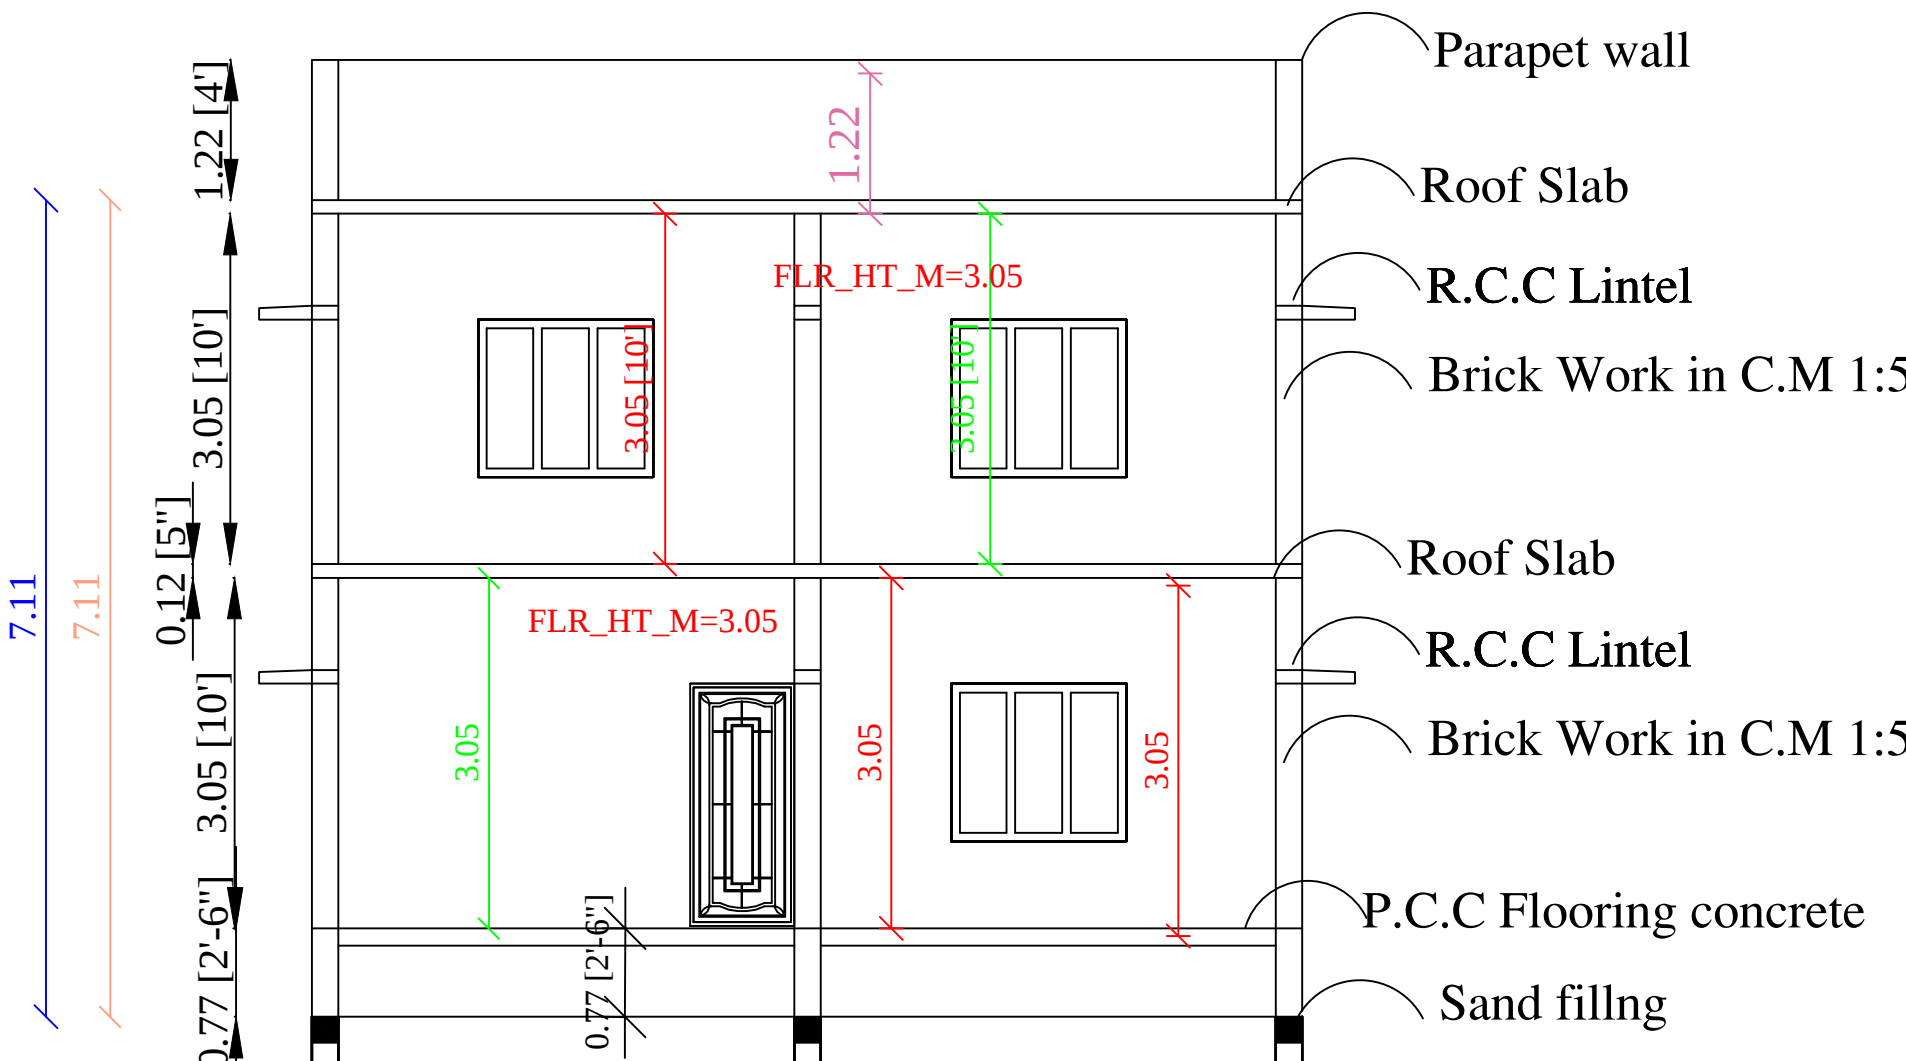


SECTION ON"AA"

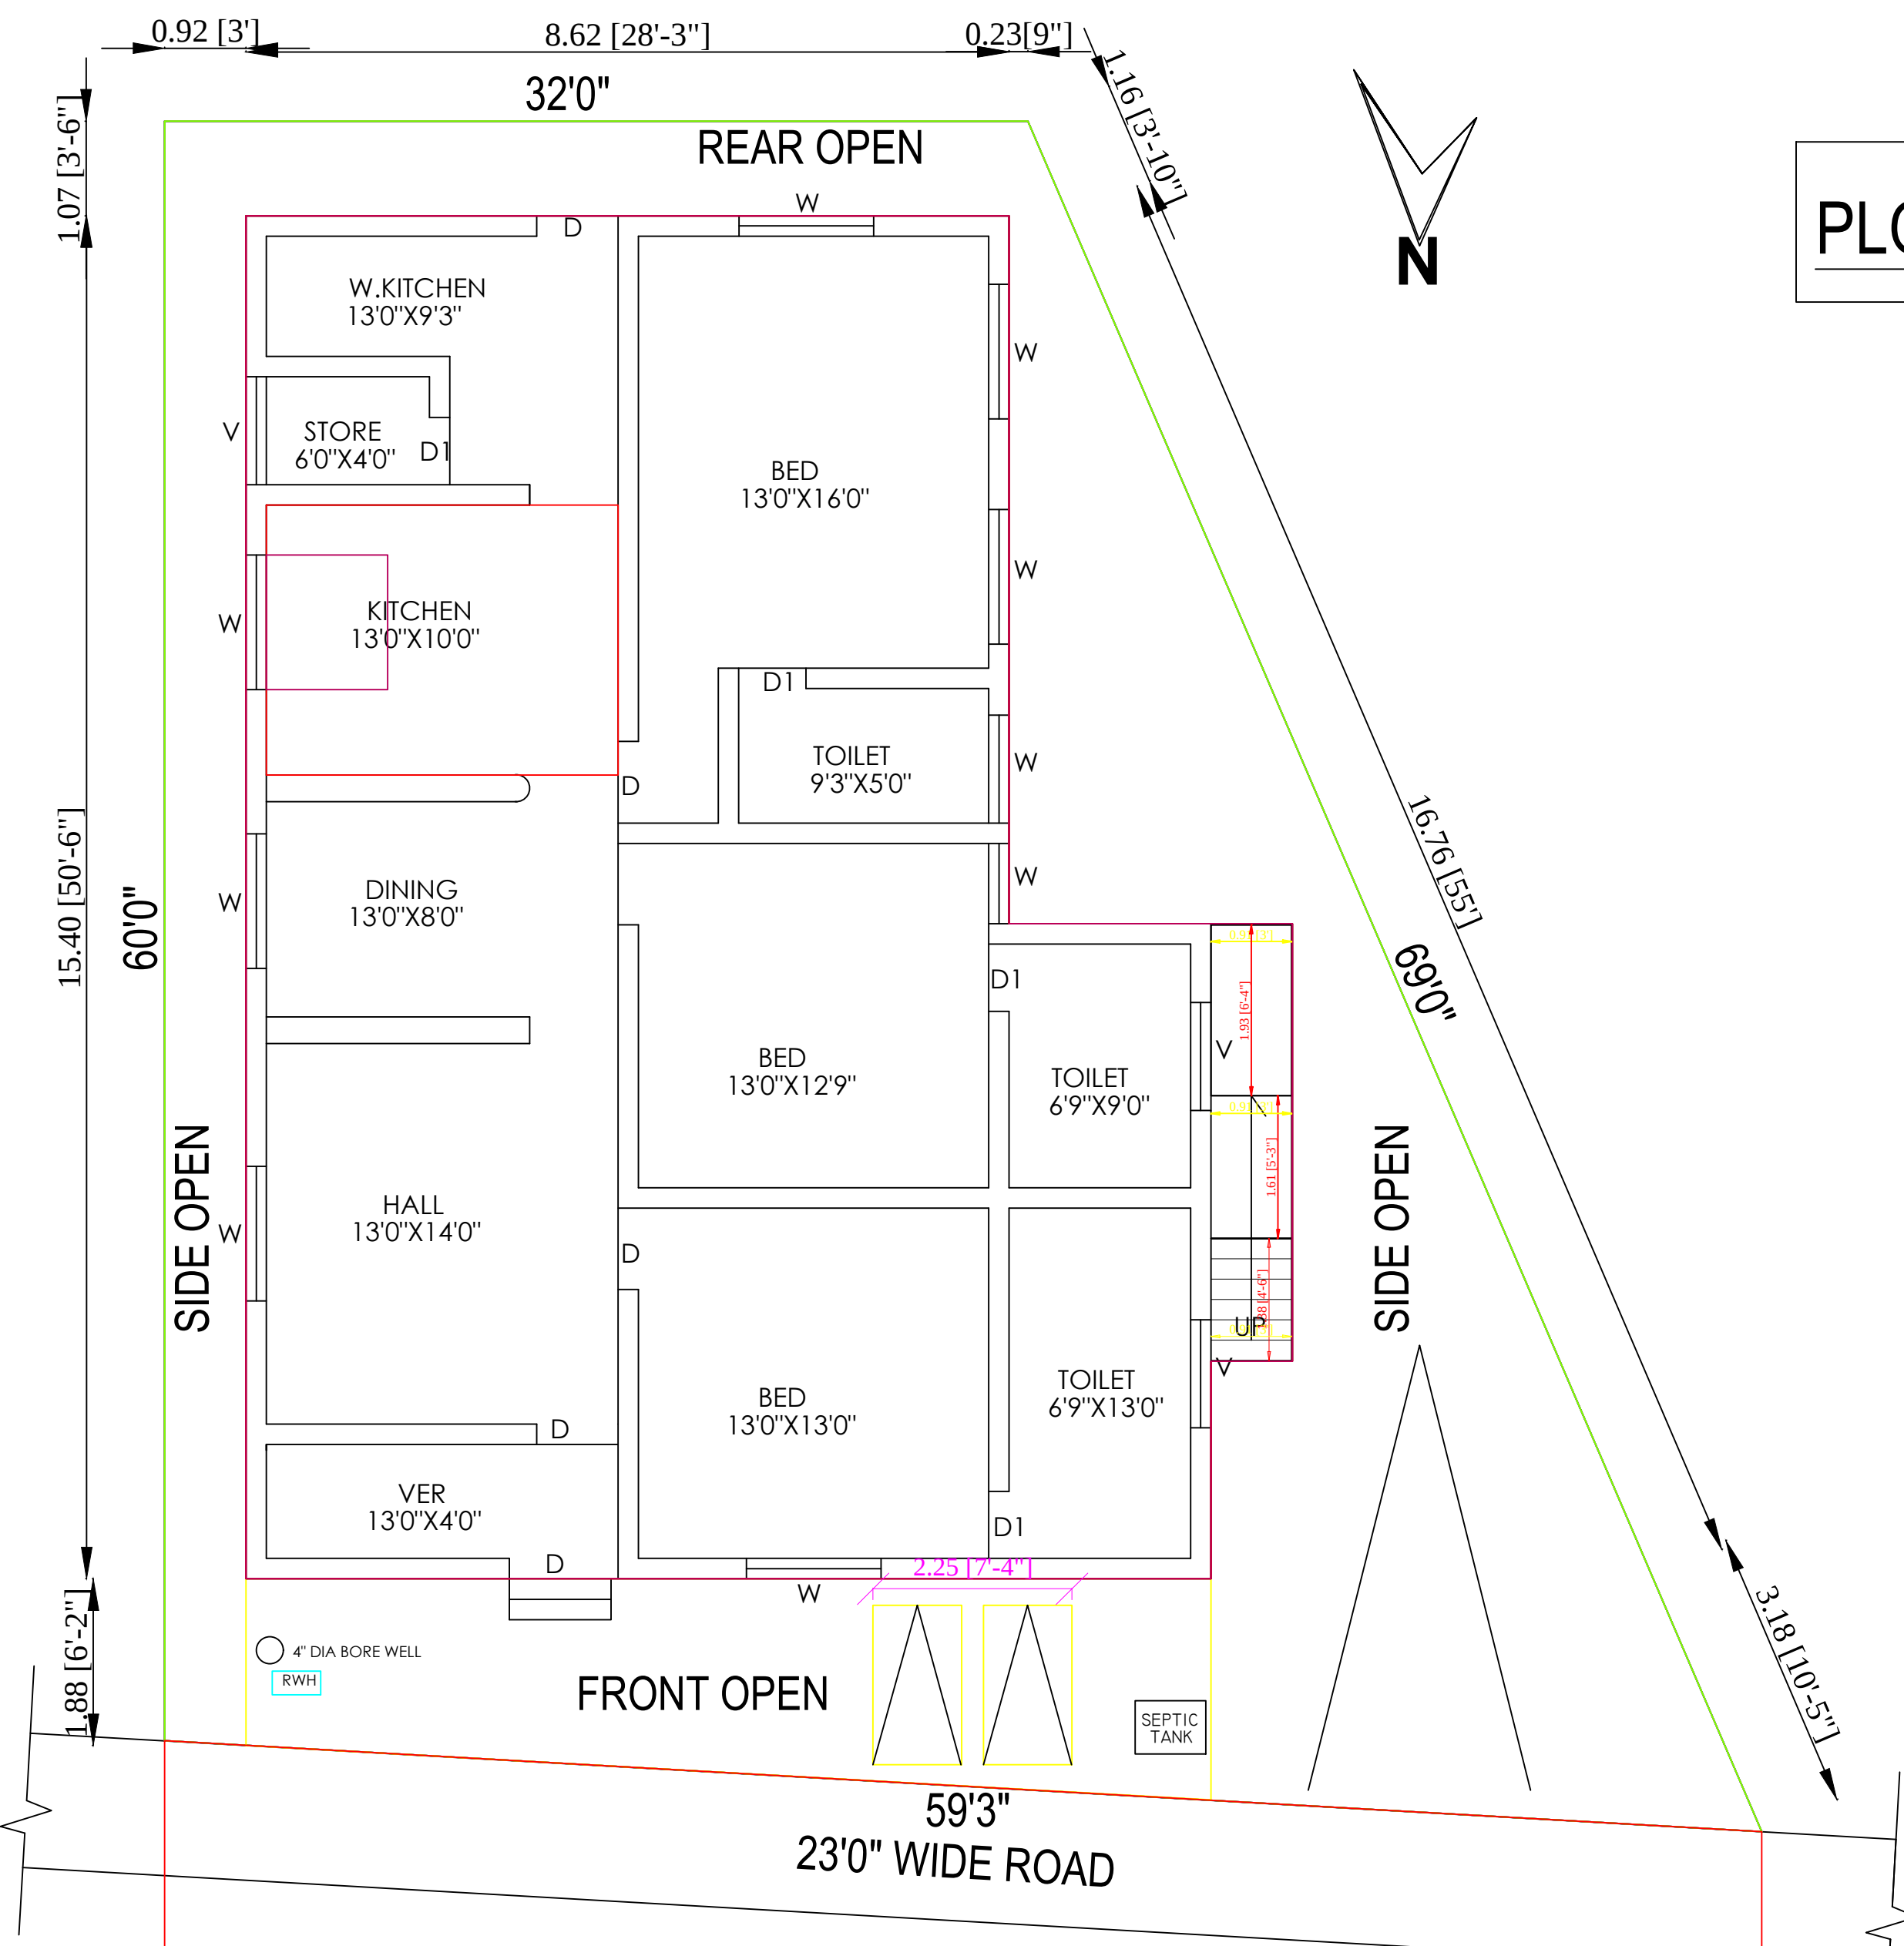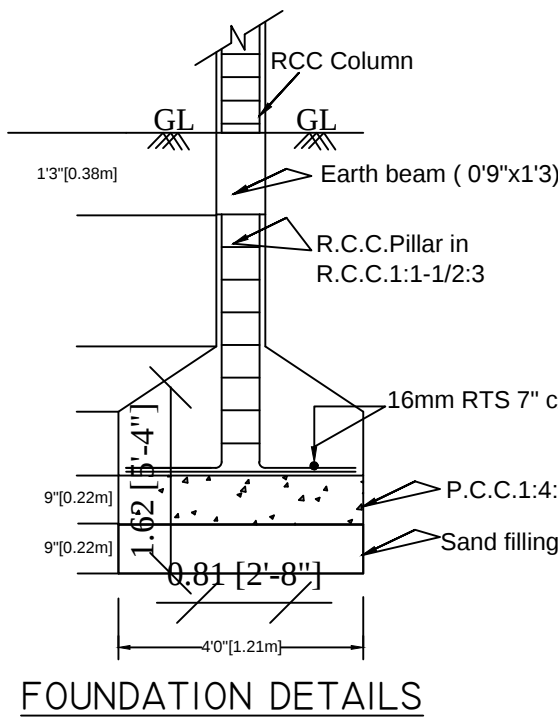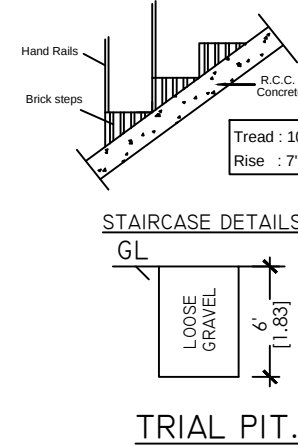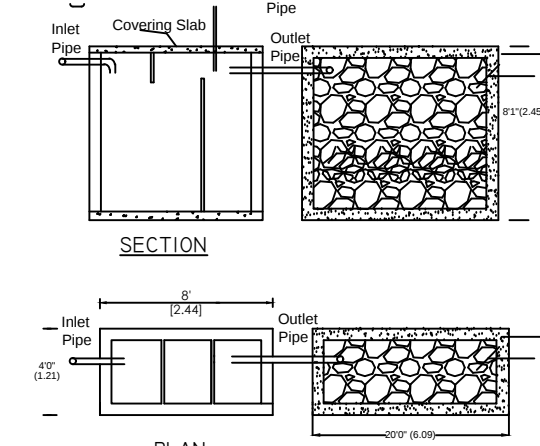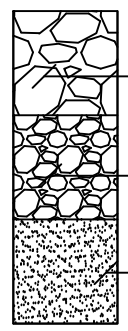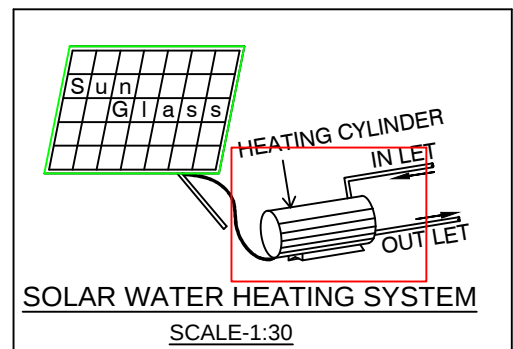


GROUND FLOOR PLAN

PLOT APPROVAL NO:72/2005

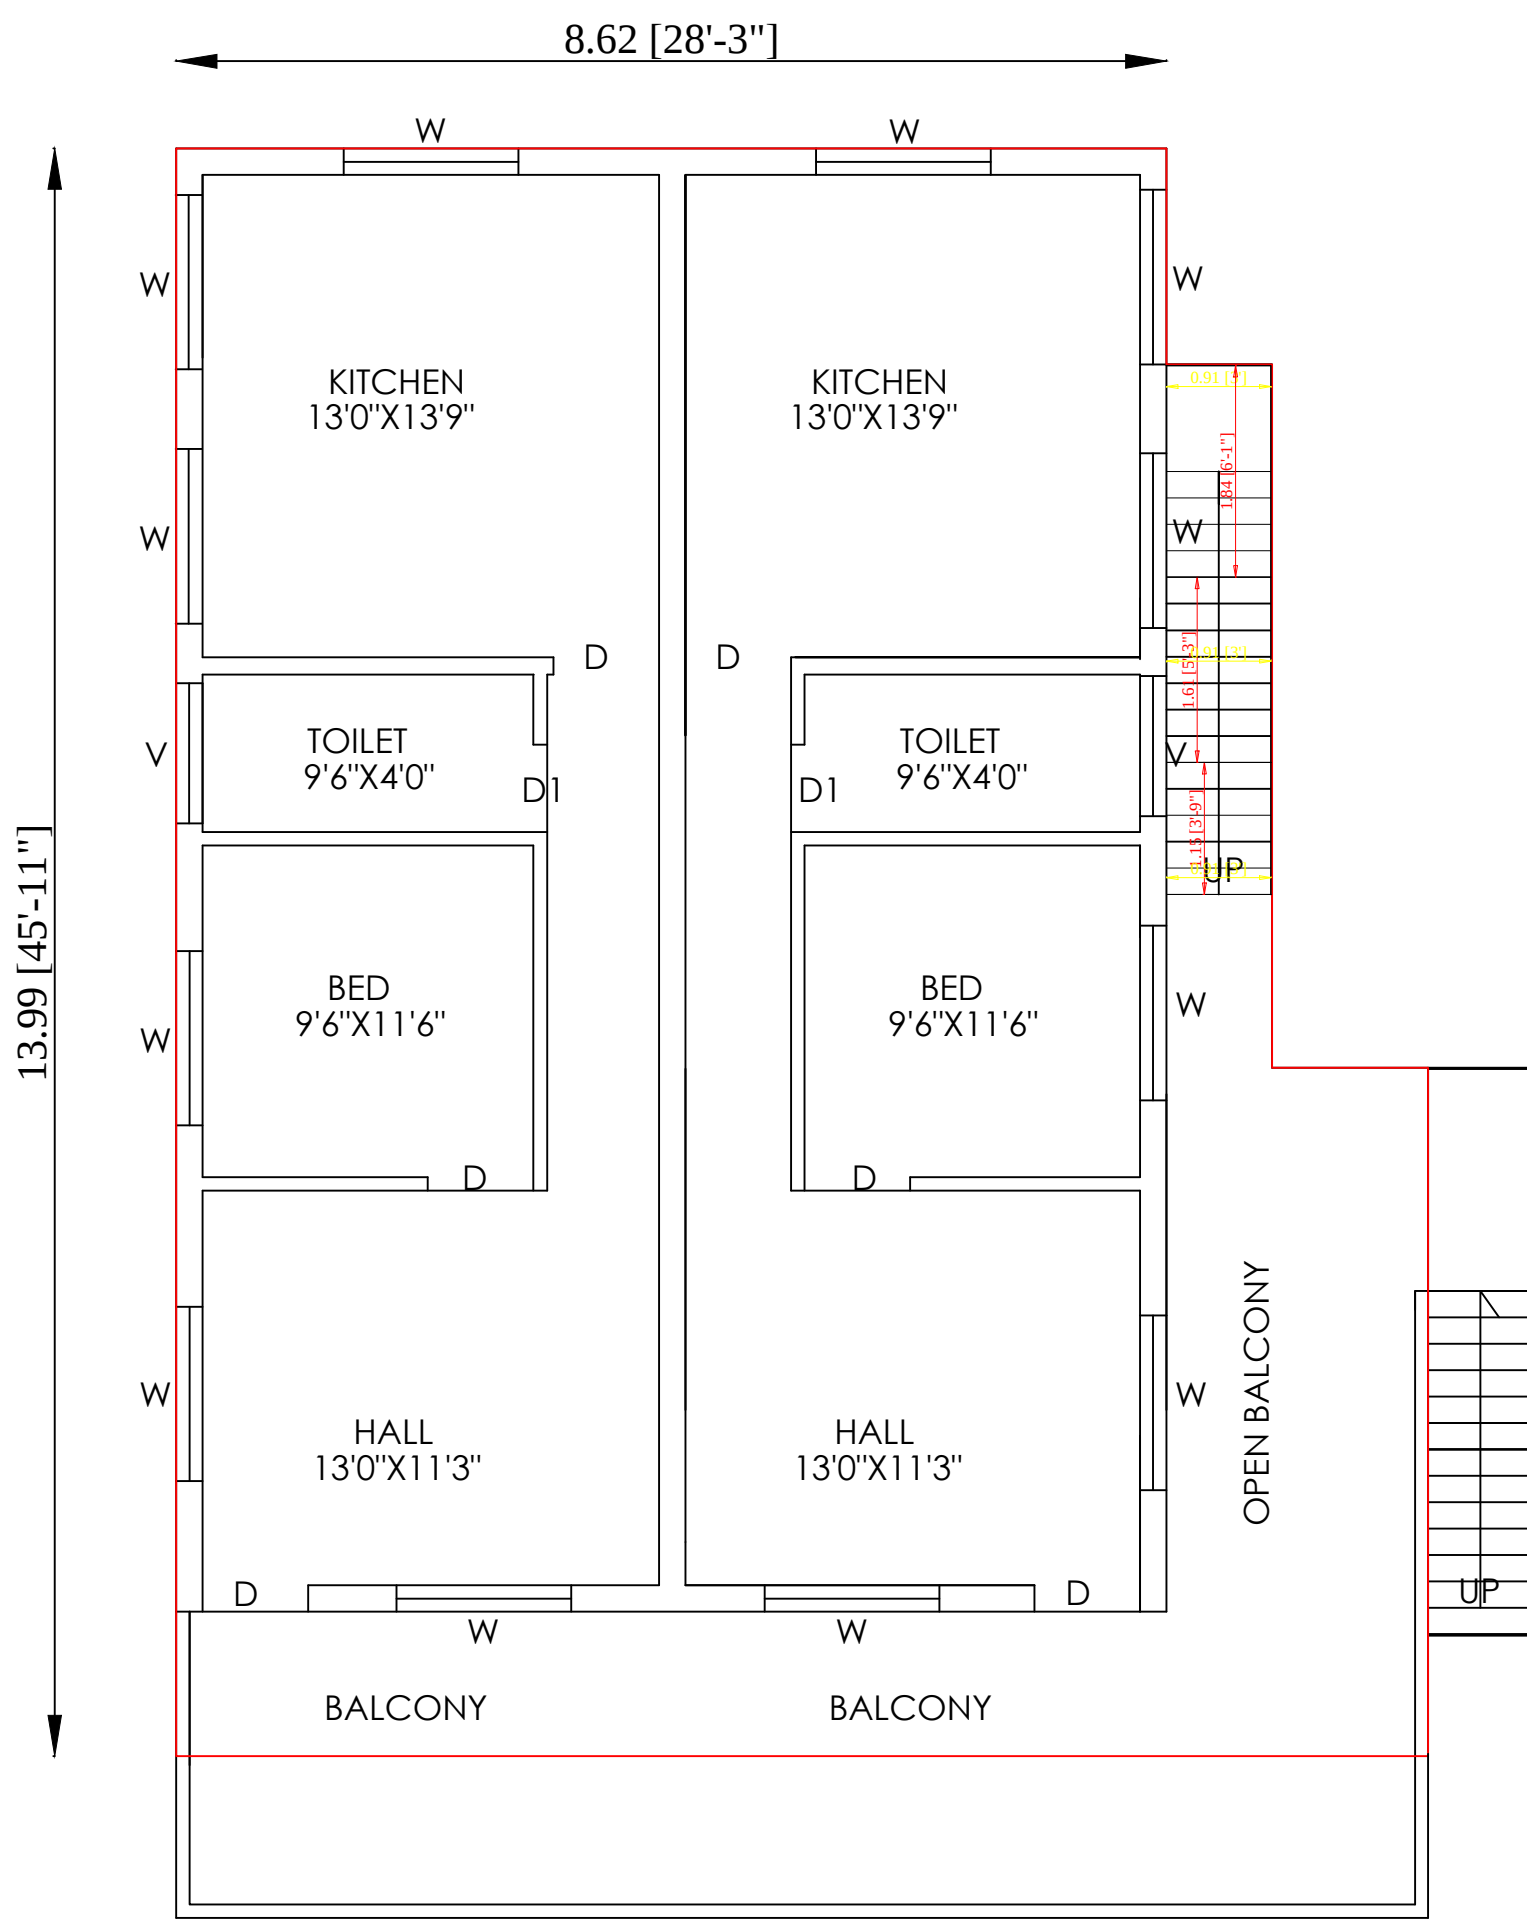

FIRST FLOOR PLAN

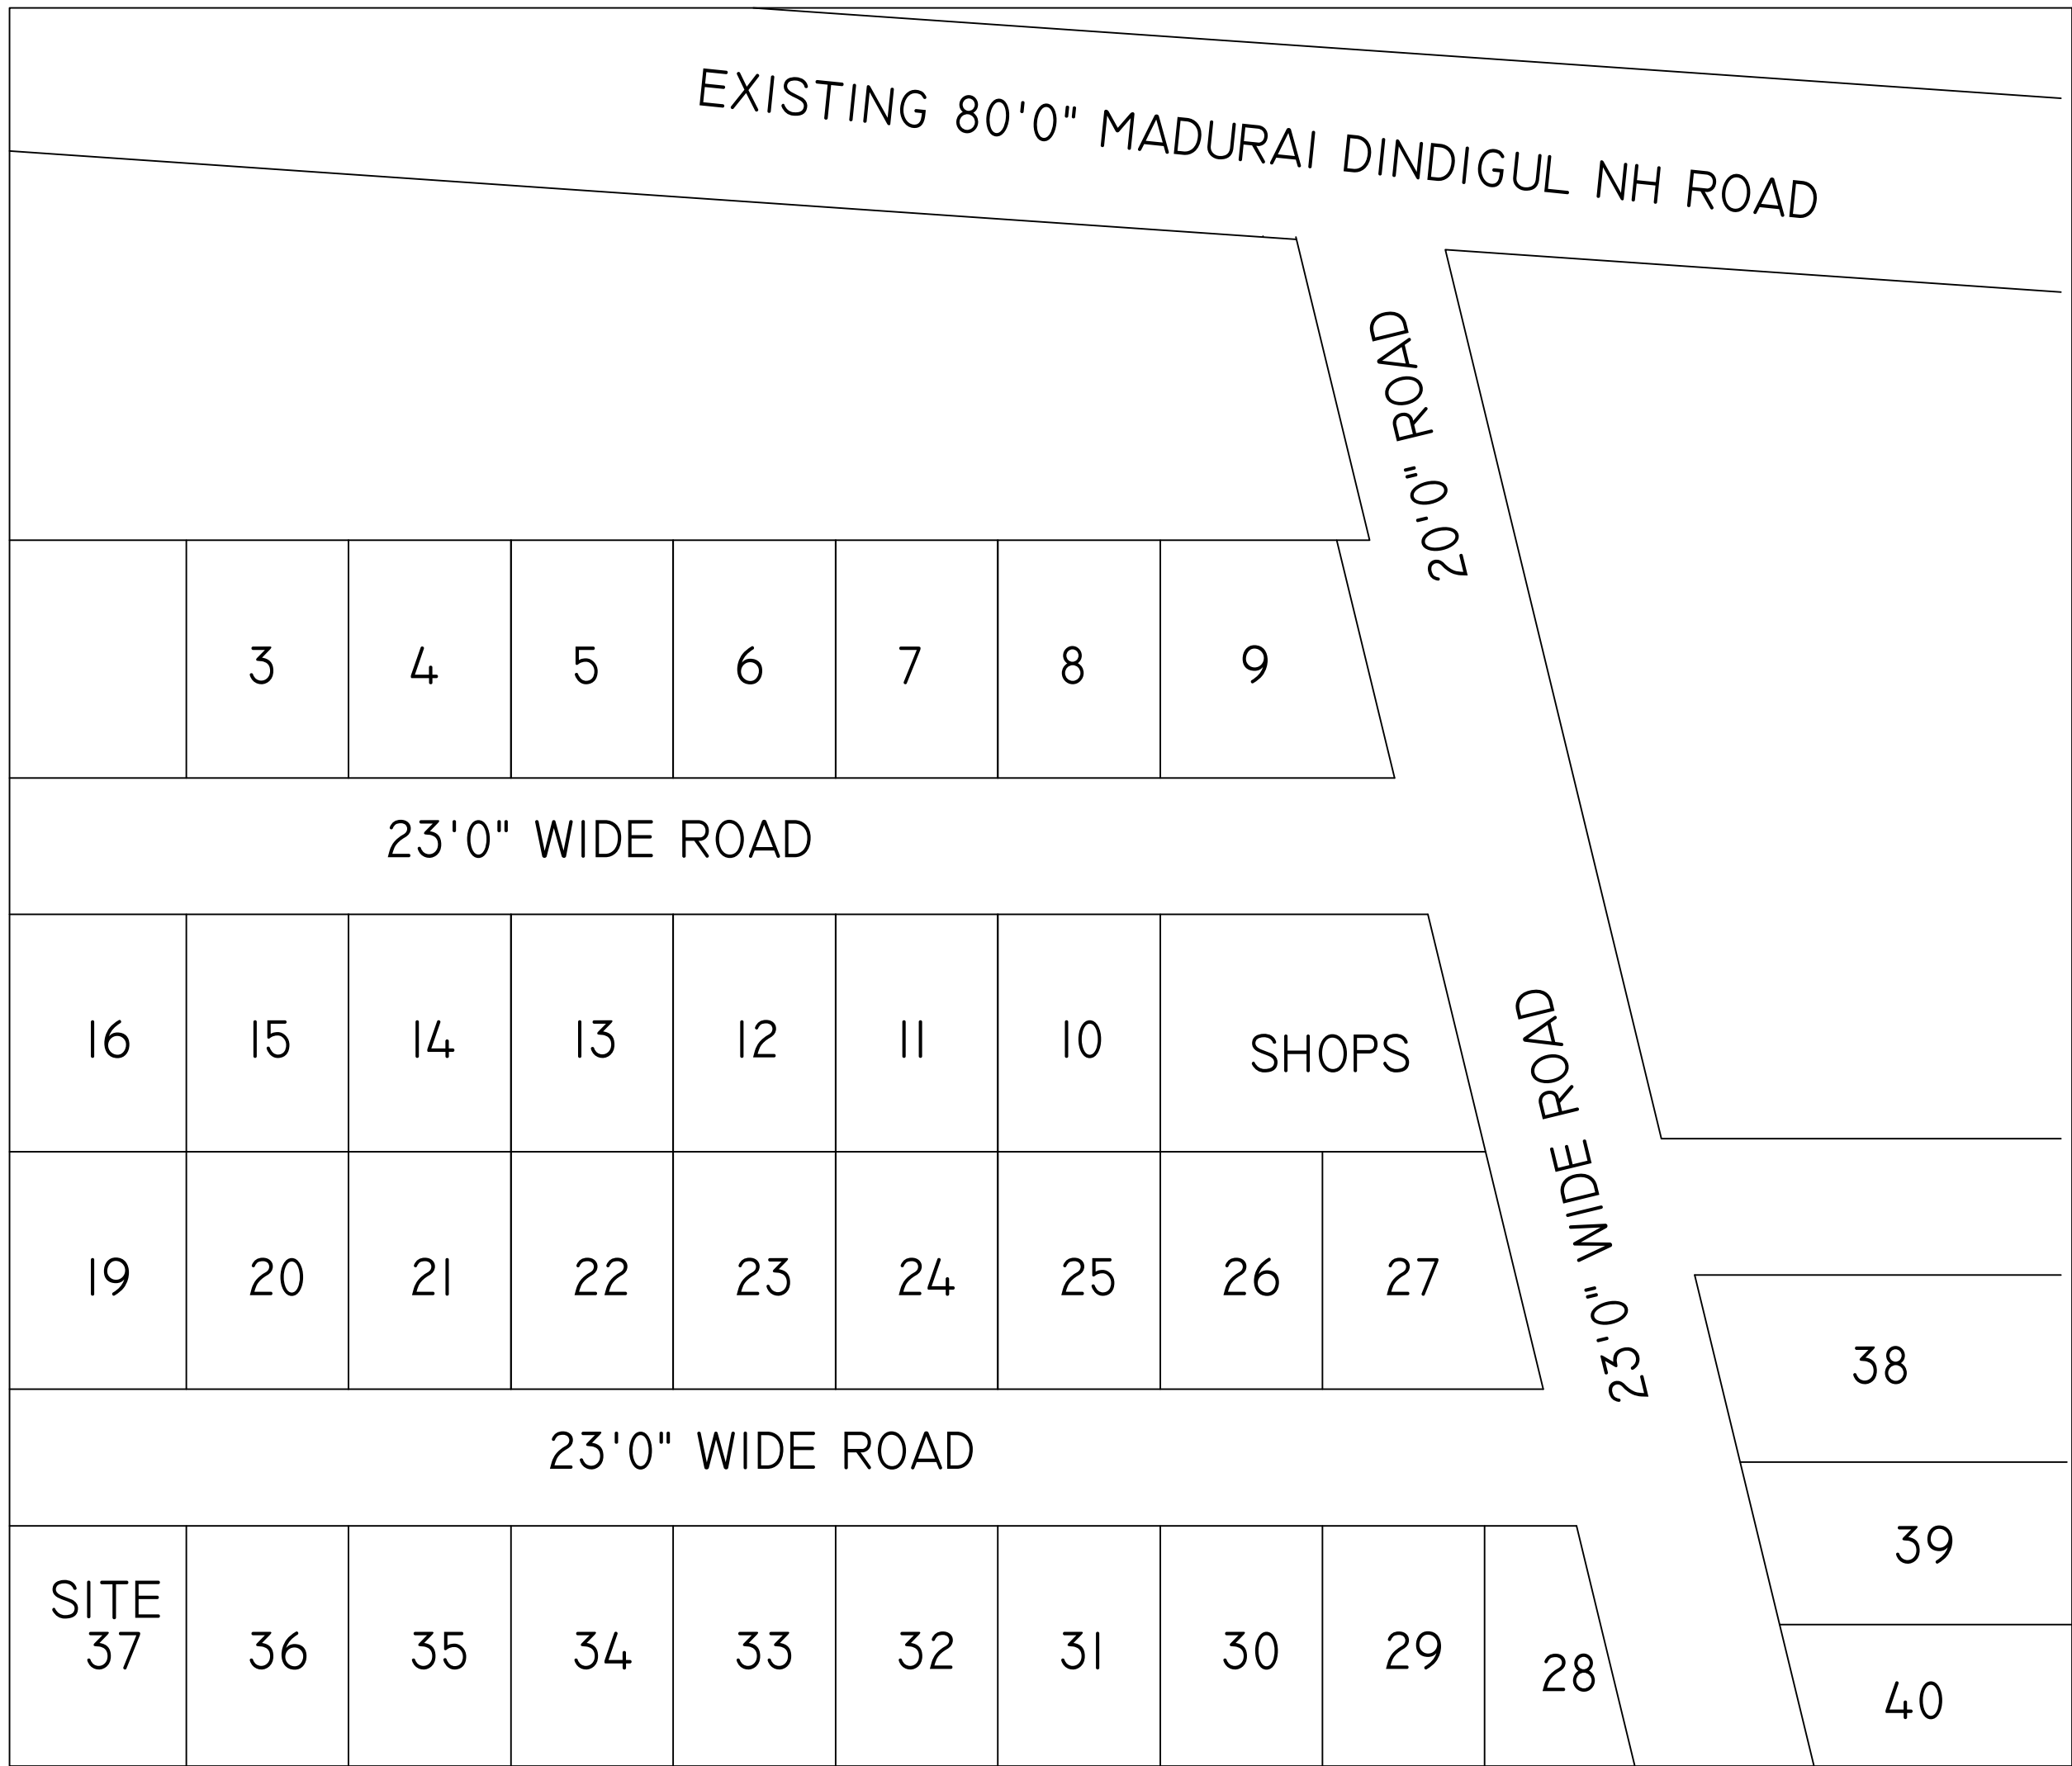

AREA DETAILS						
Description	FSI Area		NON-FSI Area		Total Area	
	SFT	SQM	SFT	SQM	SFT	SQM
SITE AREA					2714.00	259.29
GROUND FLOOR AREA	1660.00	154.14			1660.00	154.14
FIRST FLOOR AREA	1506.00	139.90			1506.00	139.90
OPEN SPACE					1054.00	105.15
TOTAL	3166.00	294.04				
PARKING AREA:						
REQUIRED PARKING AREA			-	-----		
PARKING AREA PROVIDED			-	-----		
No of Car Parking Provided			-	-02 Nos		
No of Two wheeler Parking Provided			-	-02 Nos		
FSI =294.04/259.29=		1.13				

APPLICANT :	SCHEDULE OF JOINERY:		
	DOOR	MD.	3'6"x7'0"
	DOOR	D1	3'0"x7'0"
	DOOR	D2	2'6"x7'0"
	GRILL DOOR	GD	3'6"x7'0"
	WINDOW	W	4'0"x4'6"
	WINDOW	W1	6'0"x4'6"
	WINDOW	KW	4'0"x3'0"
	VENTILATOR	V	2'0"x2'0"

ENGINEER :

Mrs.G.MARY

Er.A.RAMESH MORE 3024
(Madurai Corporation)
24, Post Office Street,
Subbiah Colony KK Nagar,
Madurai . Ph: 9842636778
Email: rameshkmd@gmail.com