



PLAN SHOWING PROPOSED CONSTRUCTION O F R.C.C ROOF RESEDENTIAL BUILDING AT S.F.NO:- 34/3F16 (PATTA NO:- 2034) MAHALAKSHMI NAGAR (PLOT NO:-96), THATHAMPATTI - VADIPATTI TOWN PANCHAYAT, MADURAI DISTRICT.


APPLICANT NAME : - Mr.RAMESHKUMAR S/o PERUMALRAJU.

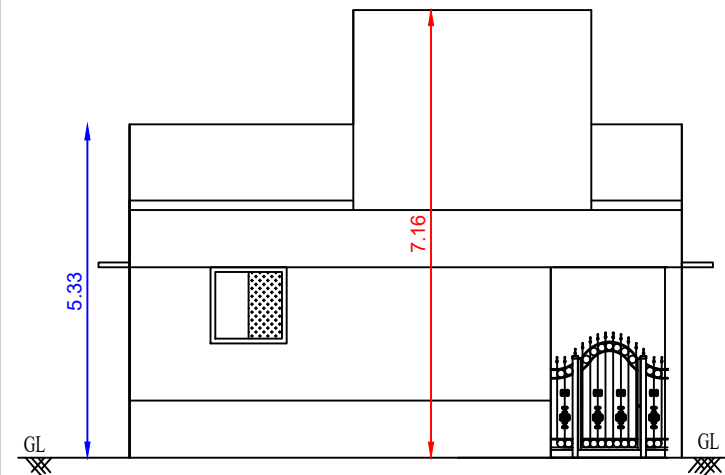


FRONT ELEVATION

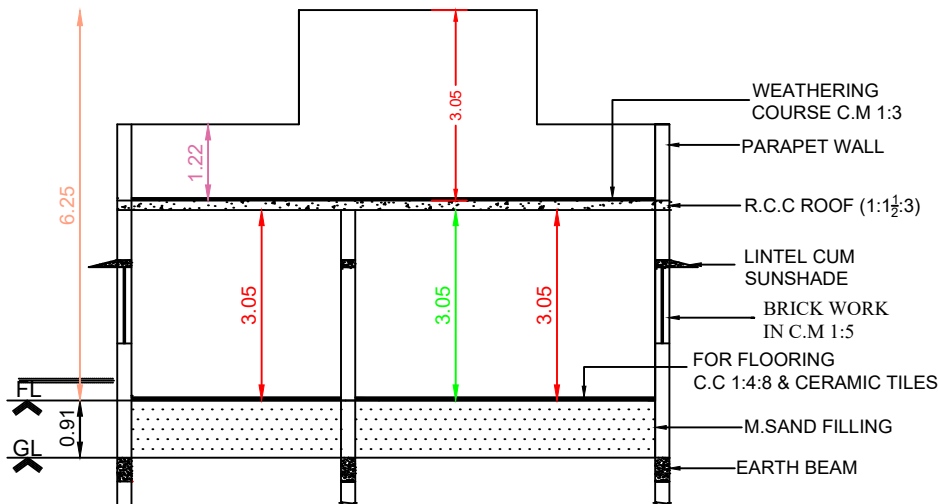

SECTION ON A-A

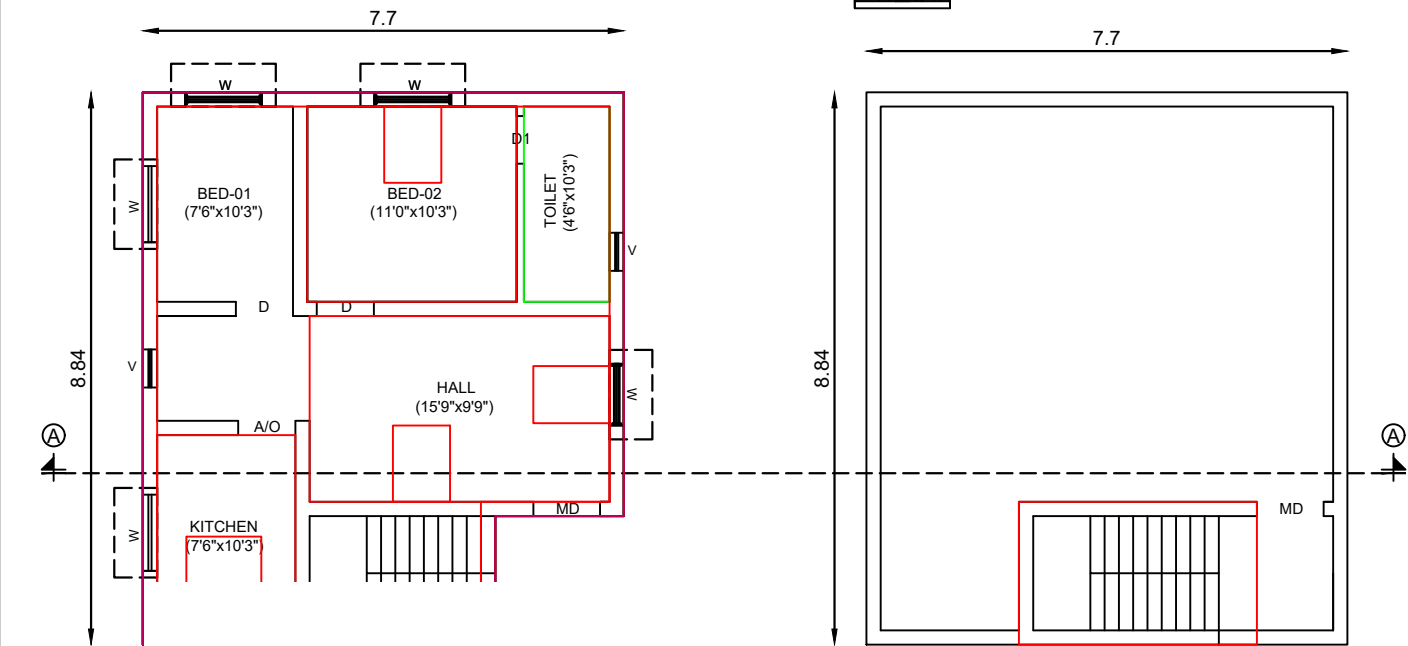


HEAD ROOM PLAN

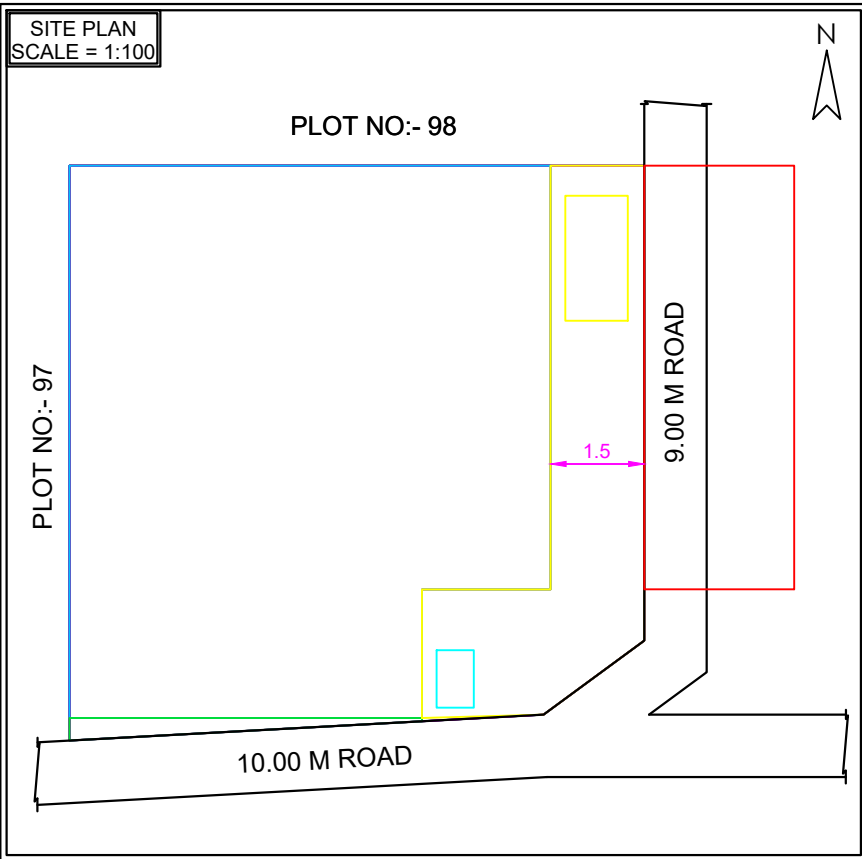


SITE PLAN
SCALE = 1:100

ALL DIMEI

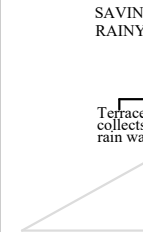


How the benefi
** Makes the best use of minimal rainfall.
** Improves water quality and reduces salinity.
** Minimises crack formation on walls, buildings.
** Reduces flooring of low lying areas.



WELL AND RAIN WATER
STORAGE DETAILS

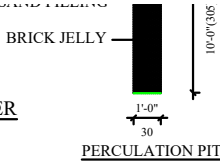

PERCULATION PIT

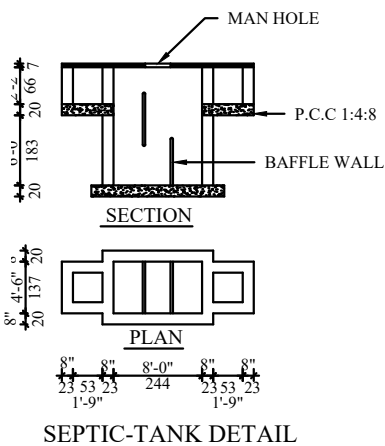

SEPTIC-TANK DETAIL

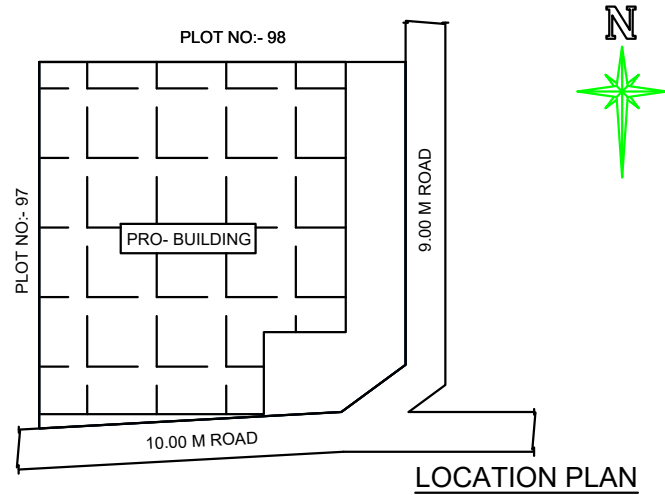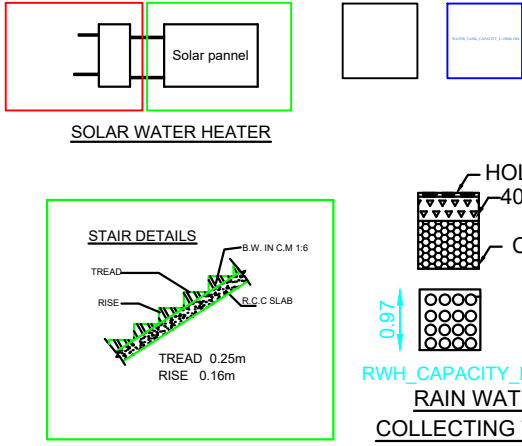

LOCATION PLAN

JOINERY DETAILED		
MAIN DOOR	MD	1.20 X 2.10
DOOR	D	0.90 X 2.10
DOOR	D1	0.75 X 2.10
WINDOW	W	0.90 X 1.20
VENTILATOR	V	0.90 X 0.90
OPEN	O	0.90 X 2.10
ARCH OPEN	AO	1.20 X 2.10

AREA STATEMENT	Sq.m	Sq.ft
SITE AREA	81.44	876.00
(G.F) PROPOSED RESEDENTIAL BUILDING	63.82	667.00
PRO. HEAD ROOM AREA	8.71	94.00
OPEN SPACE AREA	17.62	209.00

COLOUR INDEX	
PROPOSED	
ROAD	
BOUNDARY	
EXISTING	

APPLICANT SIGNATURE

LICENSED ENGINEER


G.PRABHAKARAN D.C.E ,B.E
Licenced Surveyor, Approved Engineer,
Kariapatti.626106.
Ph:- 9087754314.

FOR OFFICE USE ONLY