

PLAN SHOWING THE DEMODULATION OF OLD BUILDING AND NEW CONSTRUCTION OF R.C.C ROOF

COMMERCIAL&RESIDENTIAL BUILDING IN S.NO-124/227B,PATTA NO-220,DOOR NO-11-1-1,

PERAIYUR PIT-I,MELA MUSLIM STREET,PERAIYUR TOWN PANCHAYAT AND TALUK, MADURAI DIST.

NAME OF OWNER- Mr- T.MURUGAN

S/O THANGAVEL

COLOR INDEX

SITE	—	
PROPOSED	—	
CONSTRUCTION	—	
ROAD	—	

AREA STATEMENT

SITE	—	352.00 Sft	—	32.70 Smr
G.F.SHOP				
BUILDING	—	231.00 Sft	—	21.46 Smr
F.F.RESI				
BUILDING	—	231.00 Sft	—	21.46 Smr
OPEN	—	121.00 Sft	—	11.24 Smr

DETAIL'S OF JOINARY

R.S - ROLLING SHUTTER - 10'0" X 7'0"


O,D - DOOR - 3'0" X 7'0"

W - WIN - 3'0" X 4'0"


ARCHITECT / ENGG:-

Dr.R.ESWARI LATHA, D.Arch
SAROJ CONSTRUCTIONS
TKT COMPLEX, USILAI ROAD,
PERAIYUR, MADURAI - 628703
Ph:-9486162473,9442058845
Email:-sarojconstruction.peraiyur@gmail.com

OFFICE:-

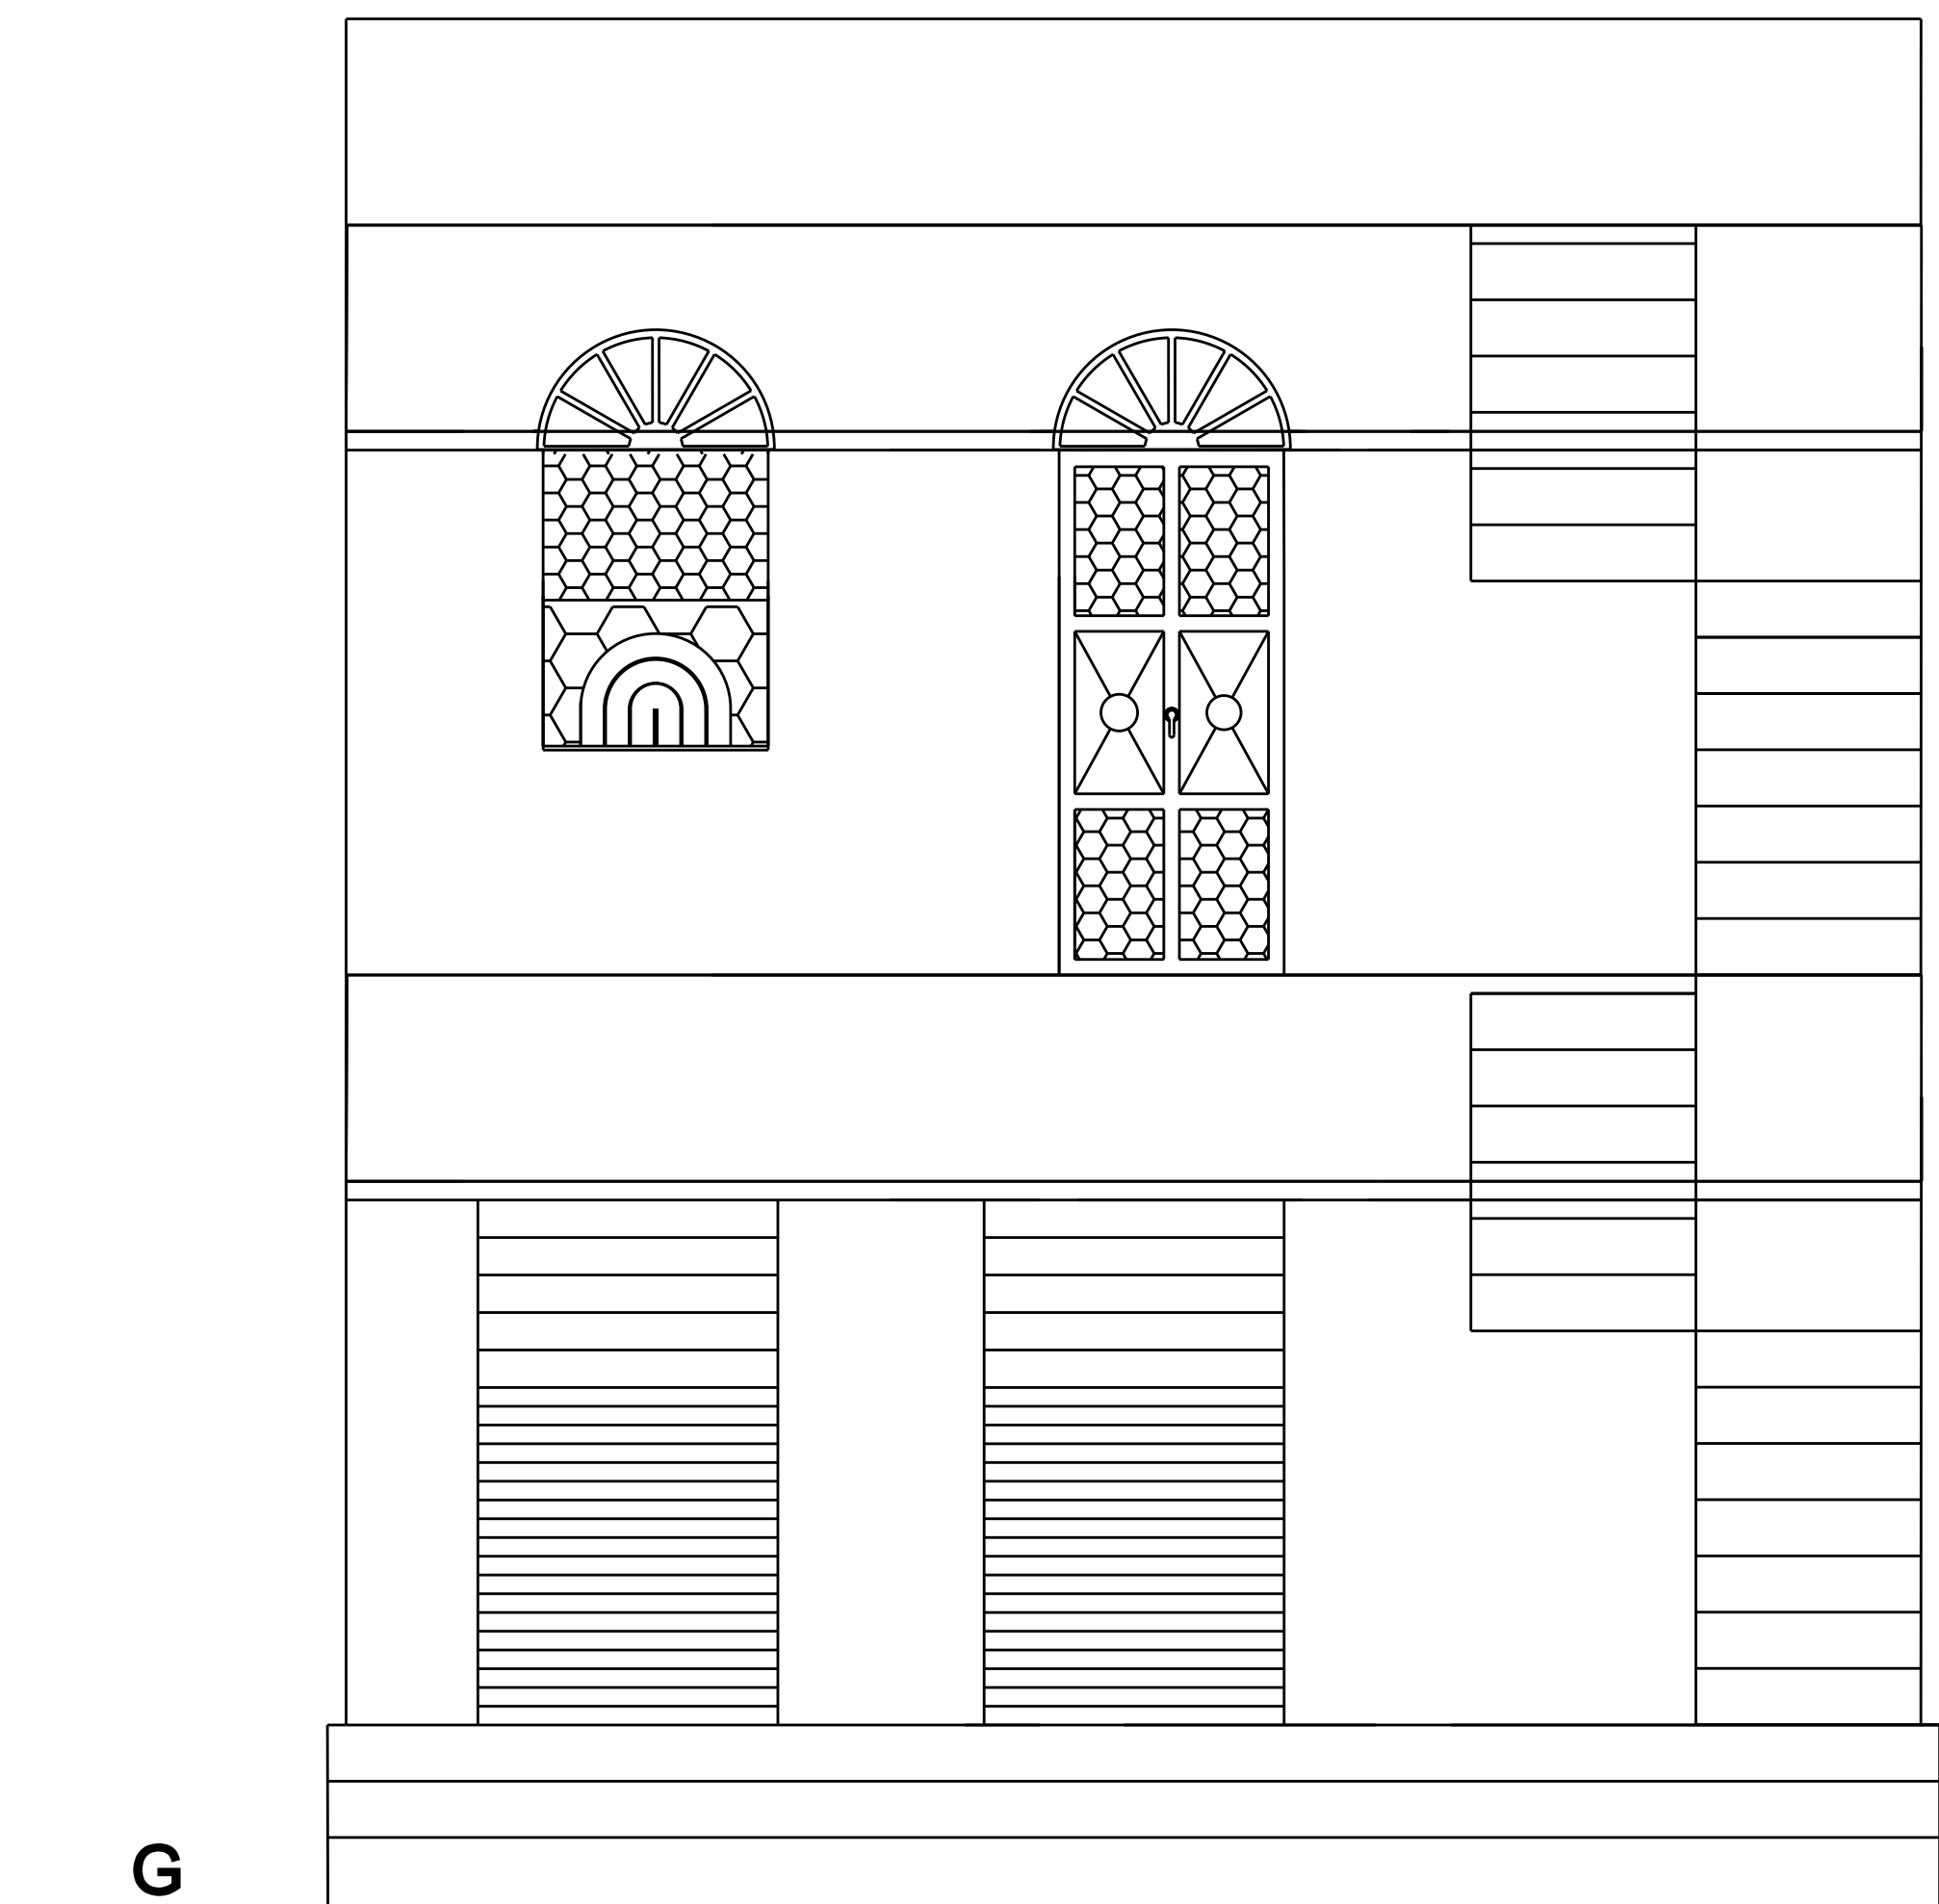

ELEVATION

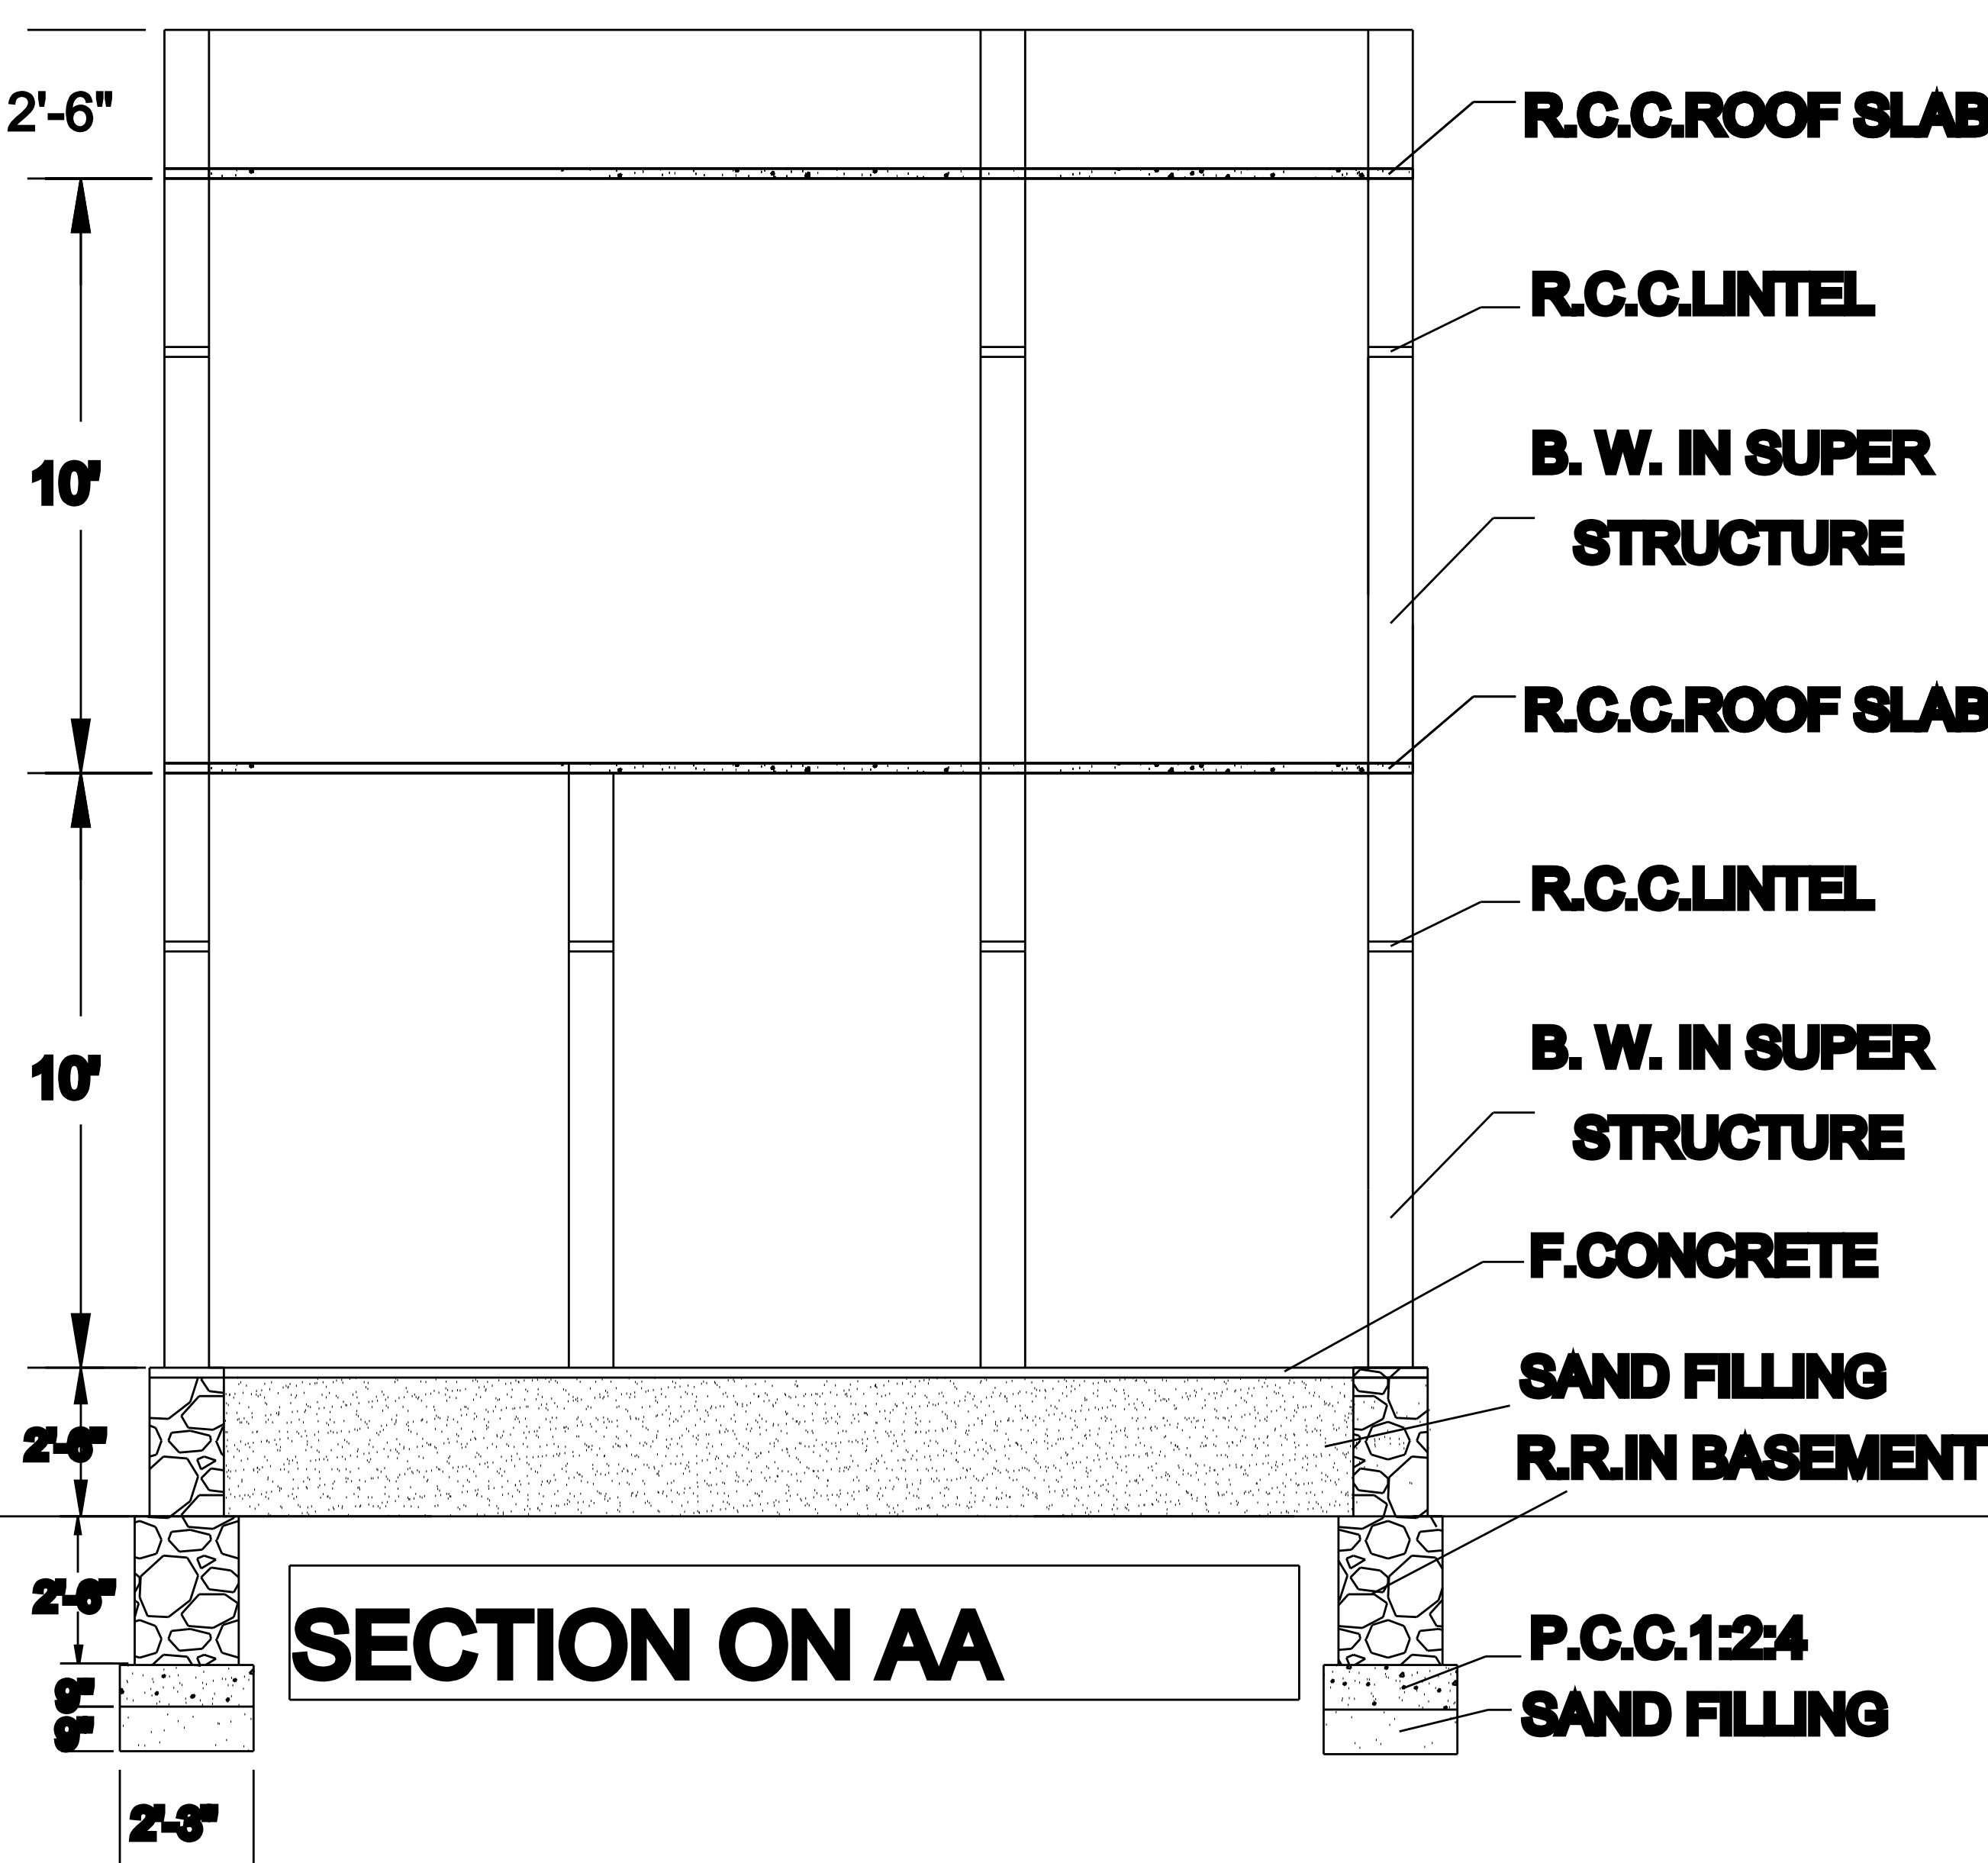

SECTION ON AA