



PLAN SHOWING THE PROPOSED CONSTRUCTION OF A RESIDENTIAL BUILDING IN OLD U.D.R.S.NO: 106/4A, 106/4A1A2, NEW R.S.NO: 106/54, PLOT NO: 222, SARAVANA NAGAR, PARAVAI BIT-1 VILLAGE, PARAVAI TOWN PANCHAYAT, MADURAI NORTH TALUK, MADURAI DISTRICT.


OWNER NAME: Mr.K.GANESAN.

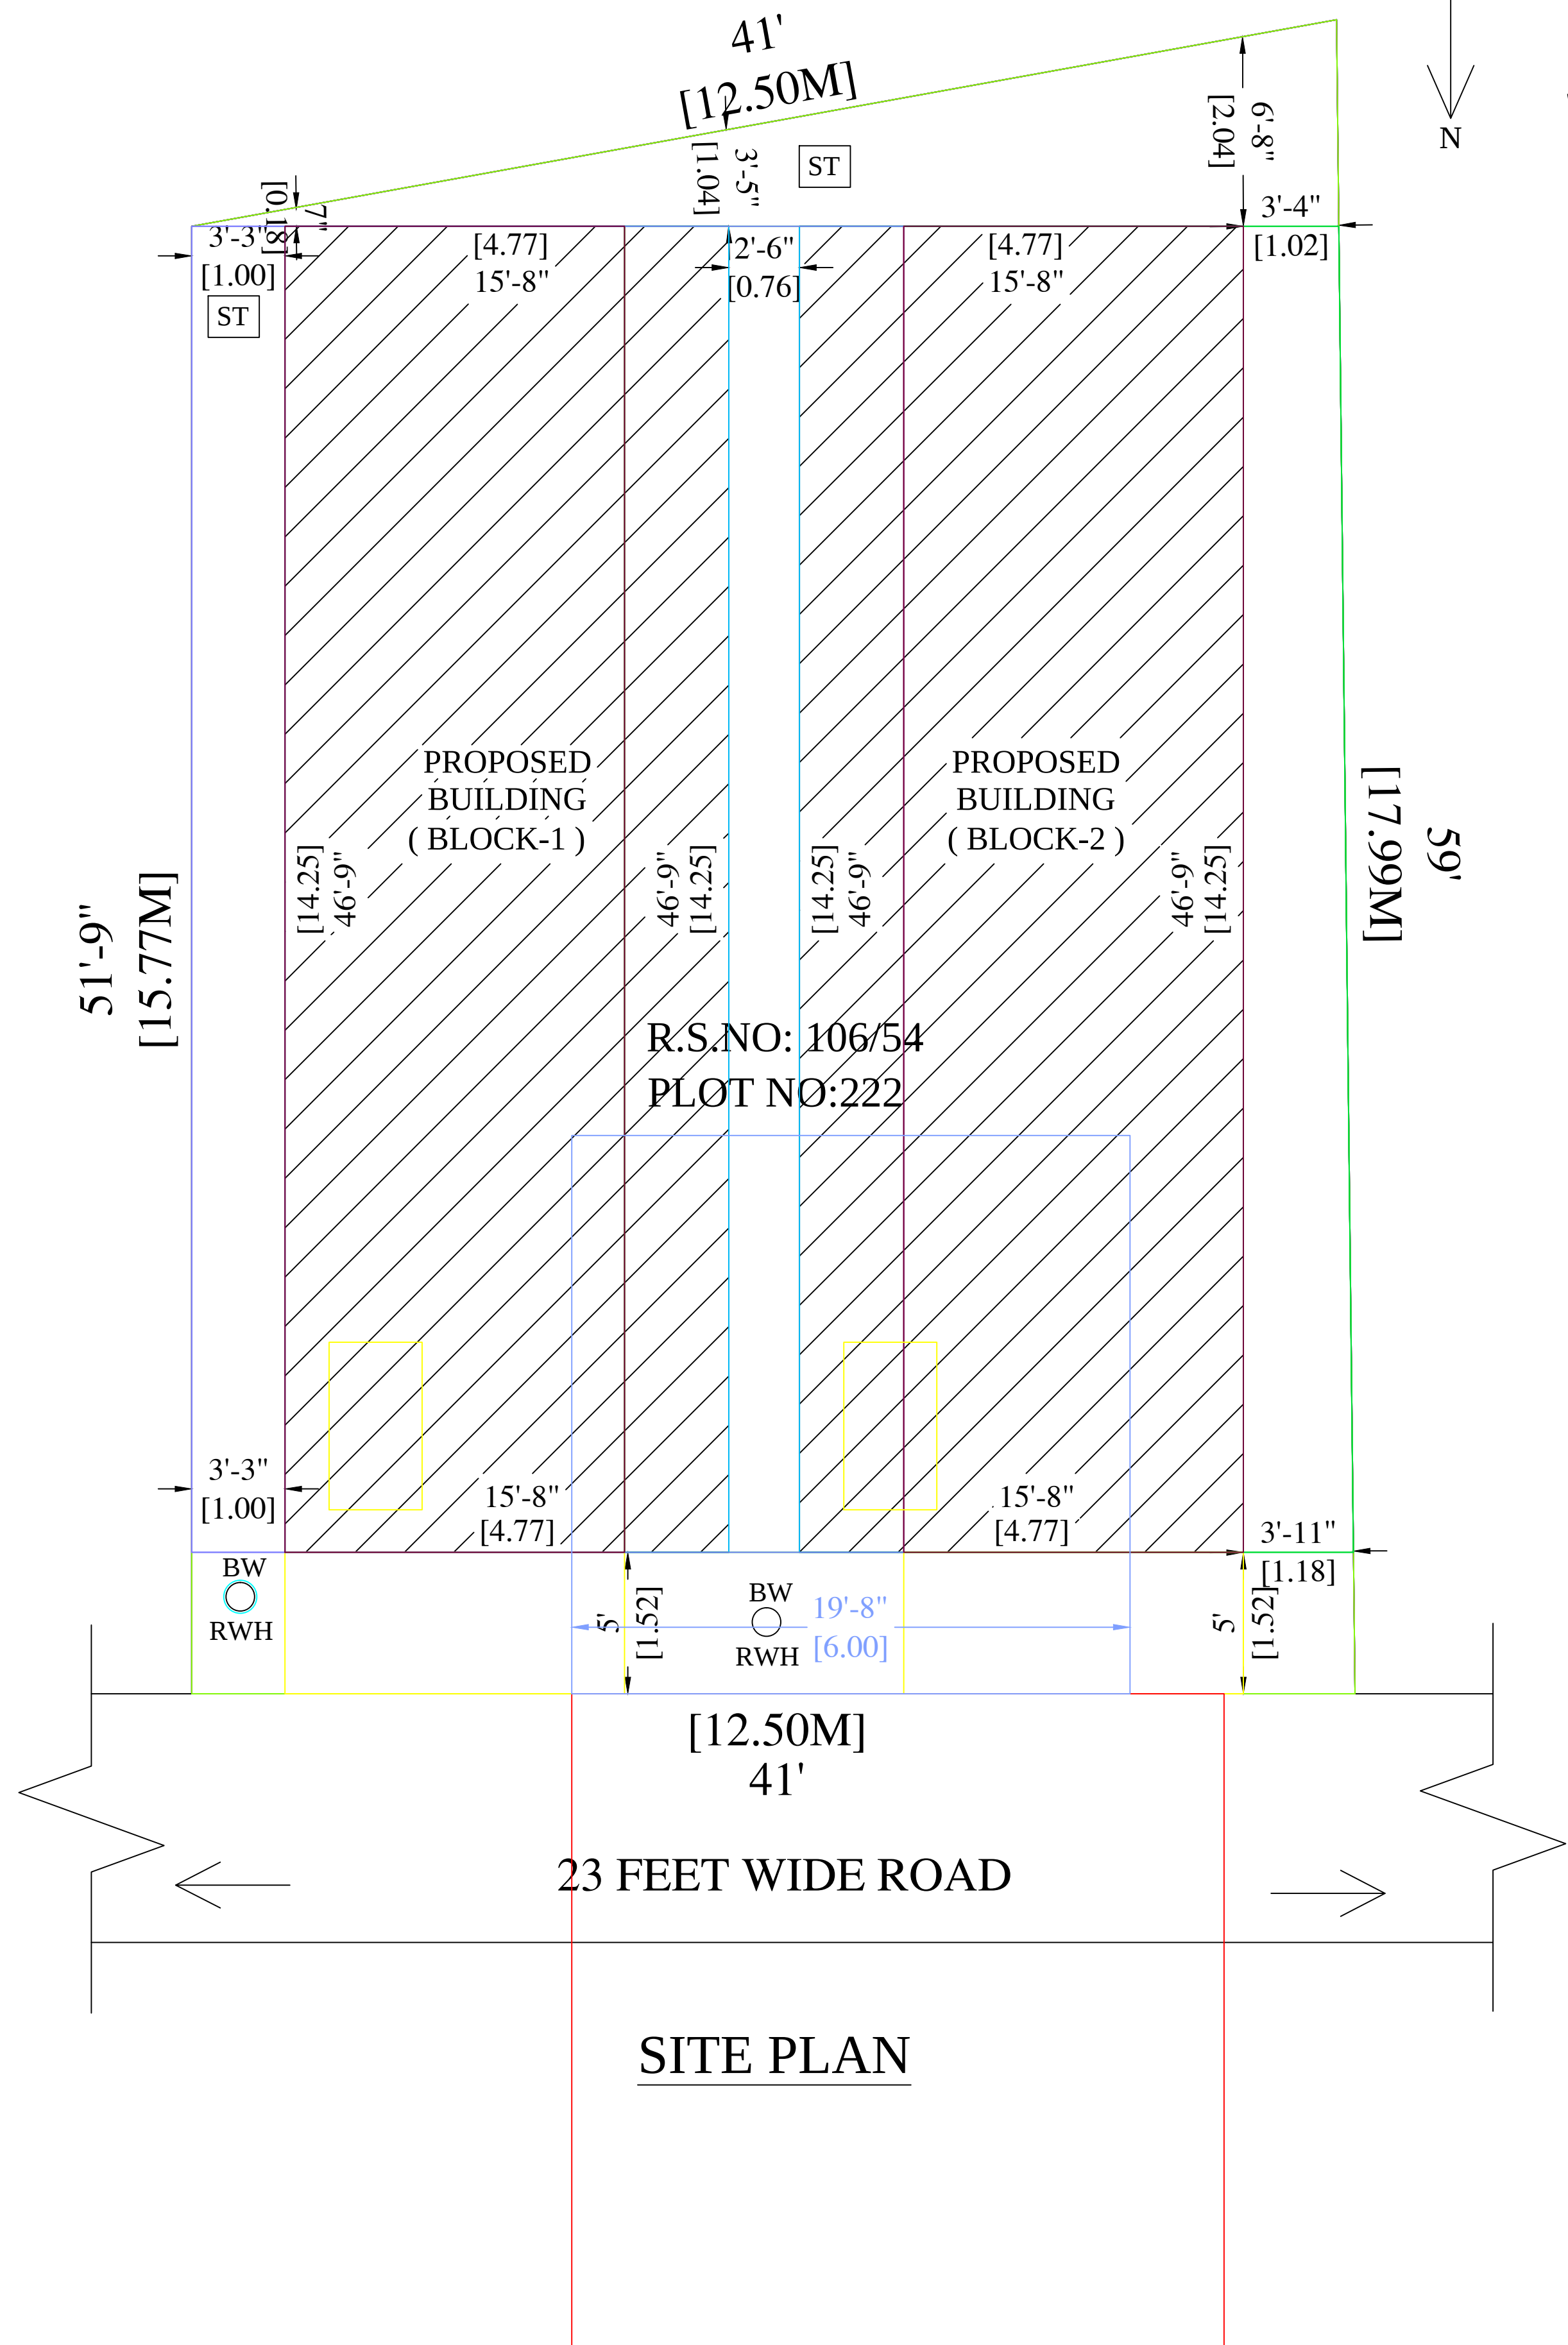


SITE PLAN

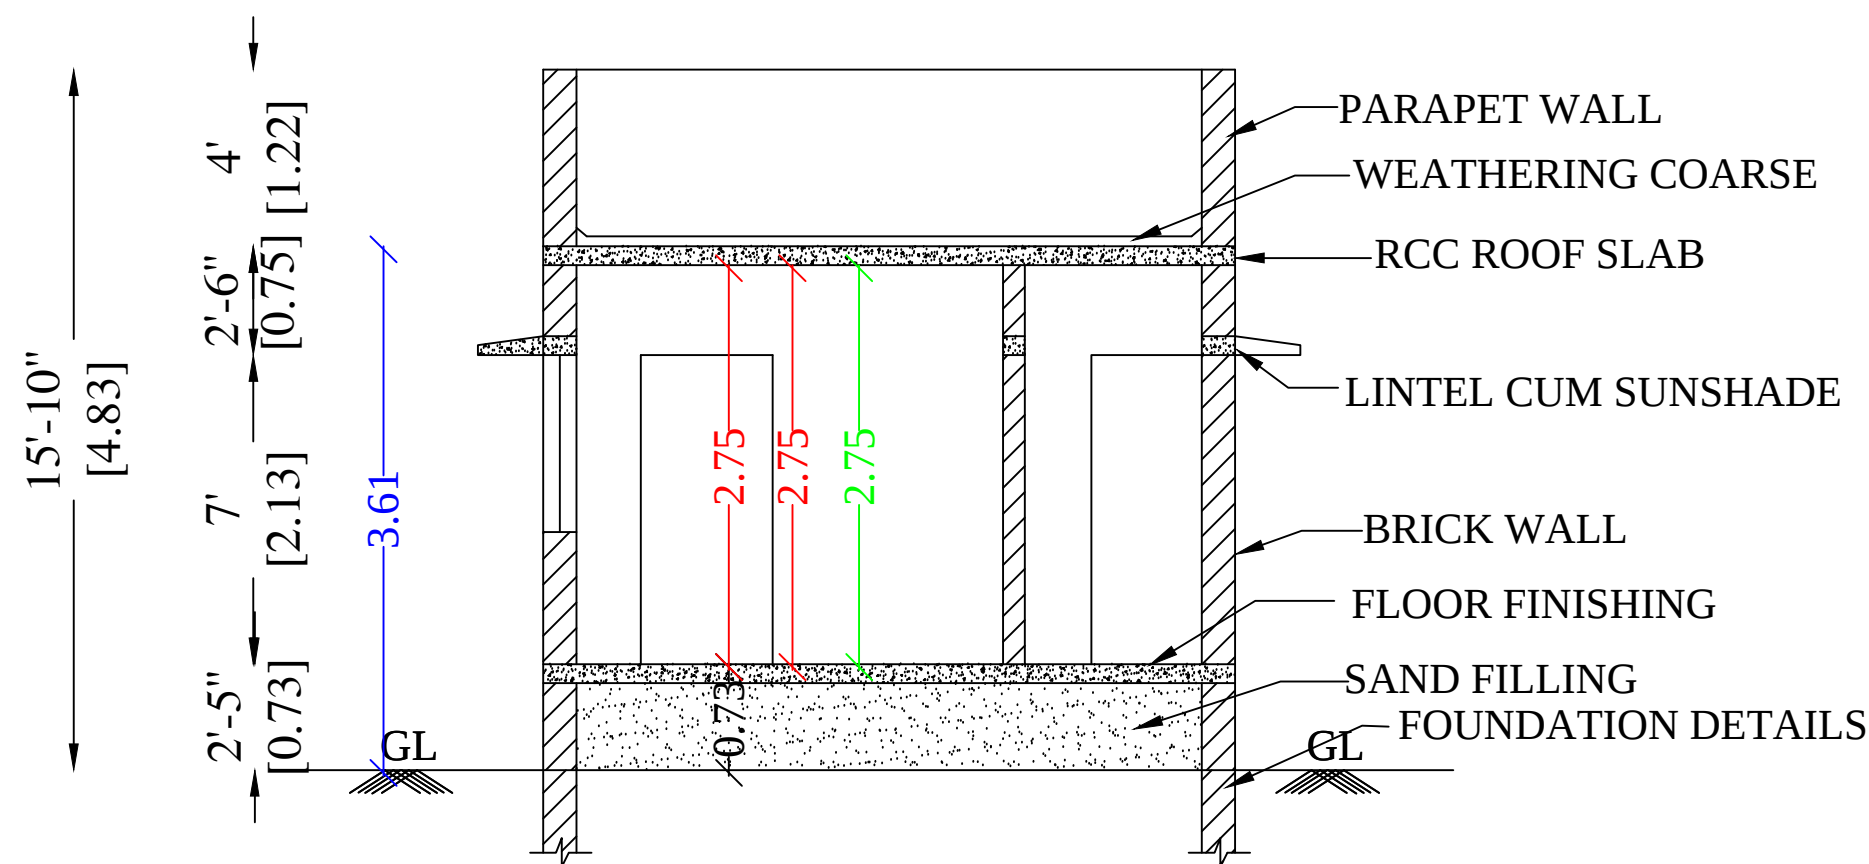


SECTION A-A
(BLOCK-1)

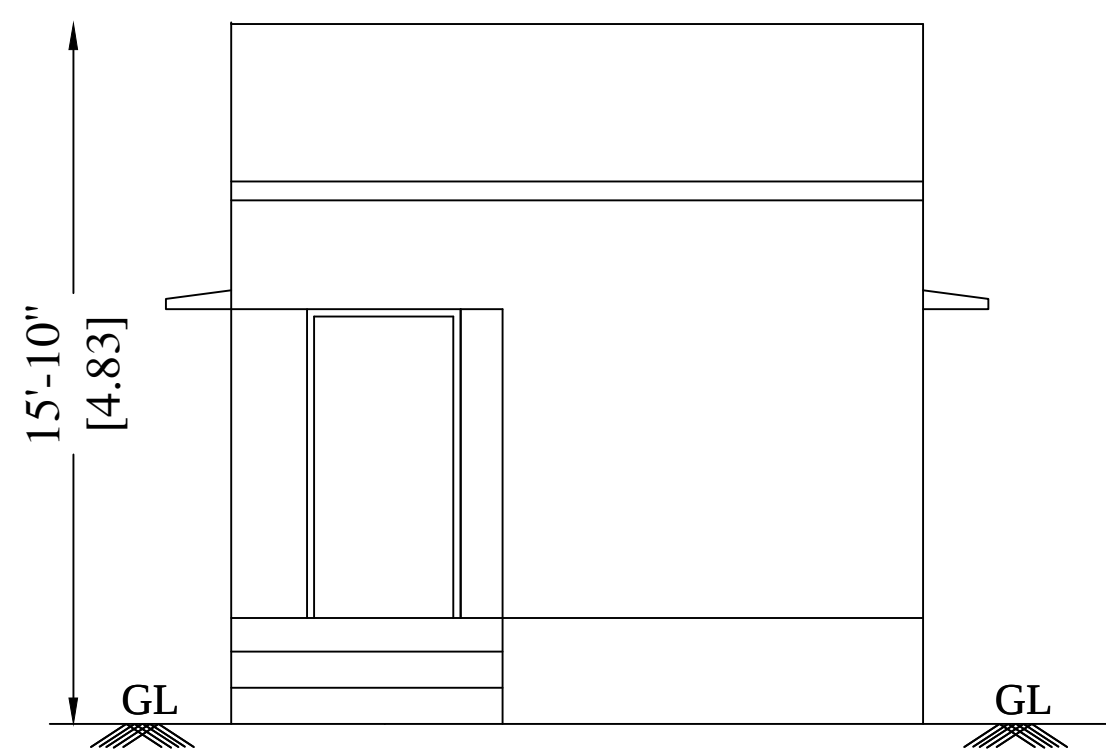


ELEVATION
(BLOCK-1)

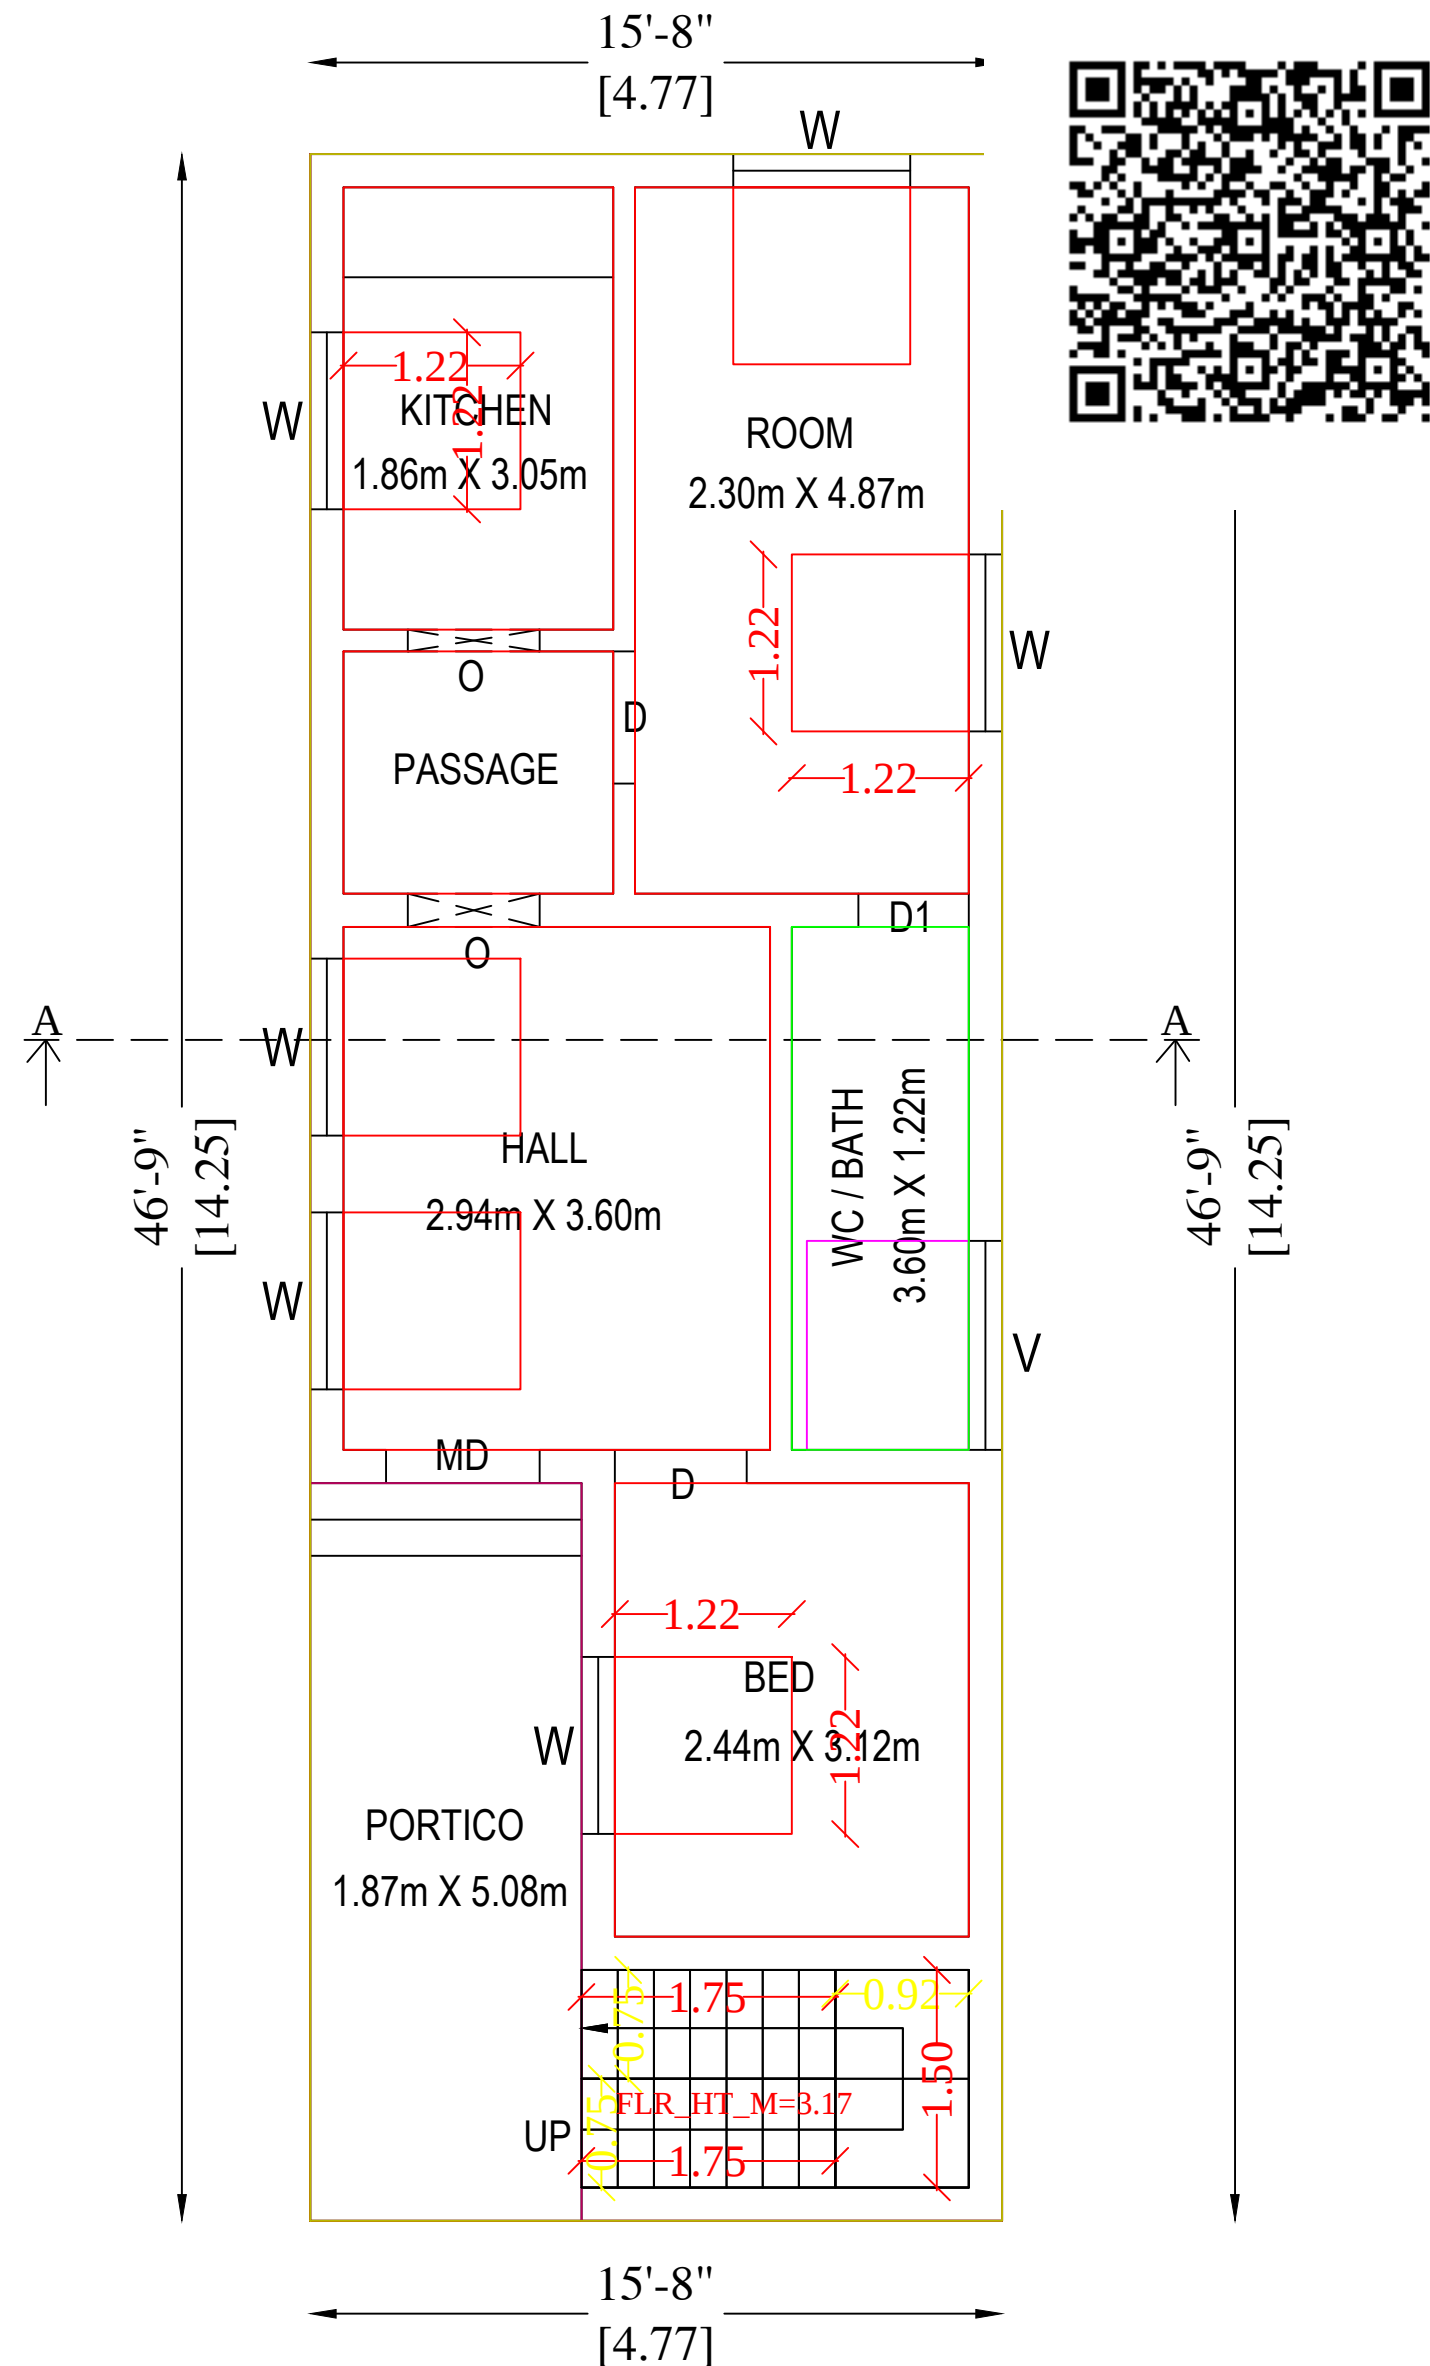


PRO. GROUND FLOOR PLAN
(BLOCK-1)

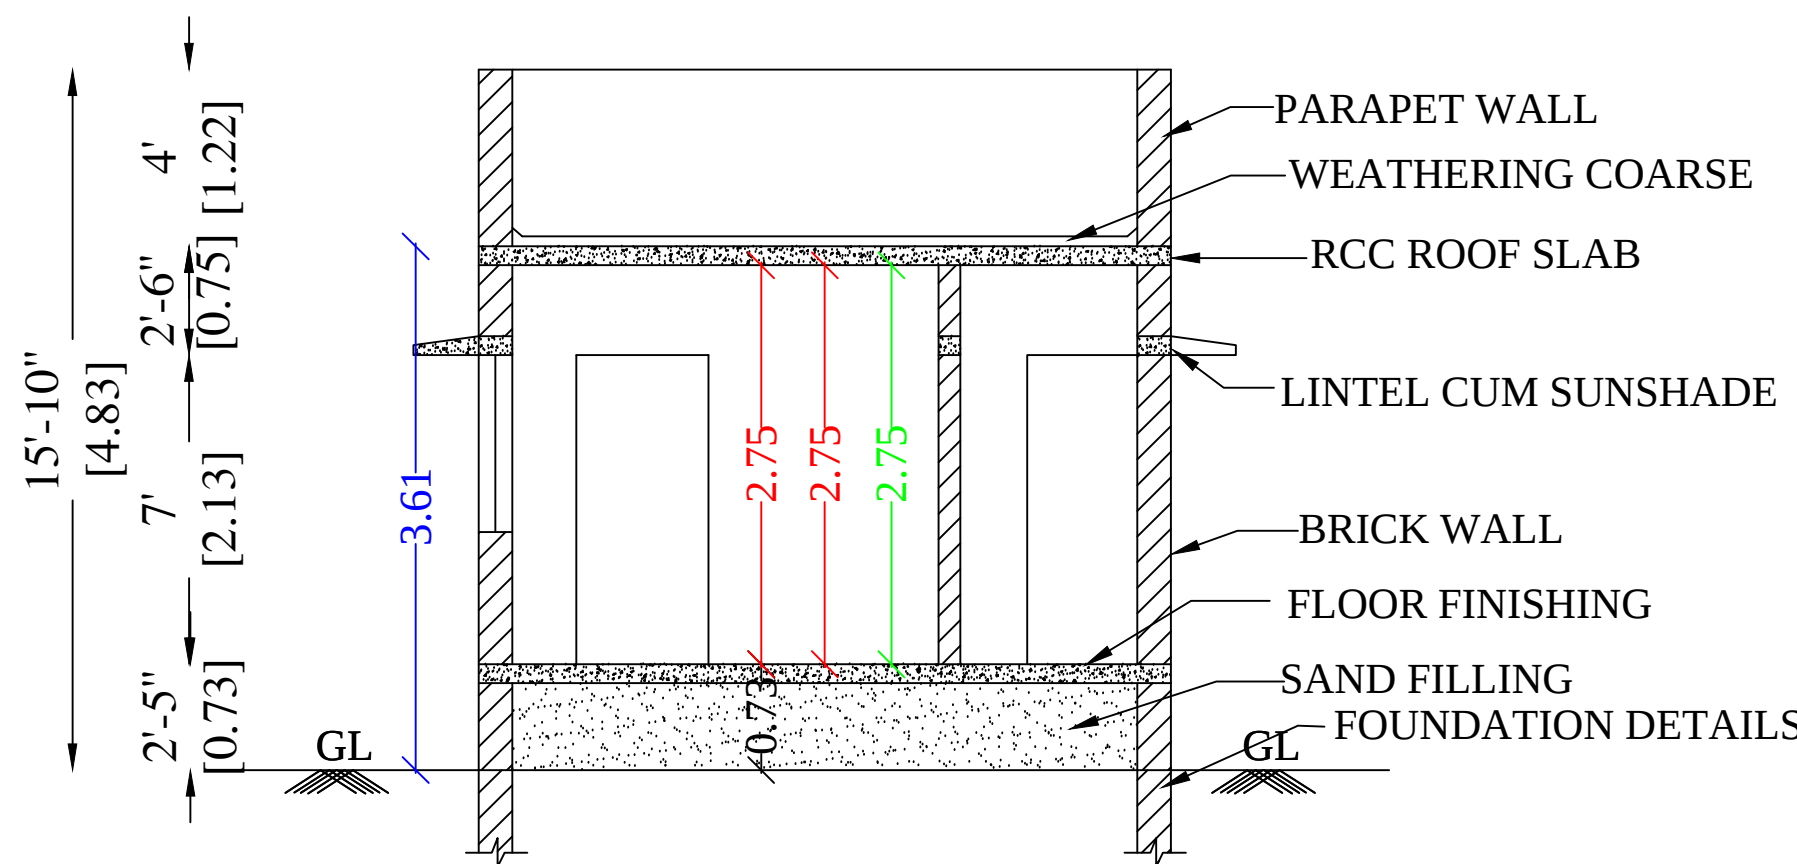

SECTION A-A
(BLOCK-2)

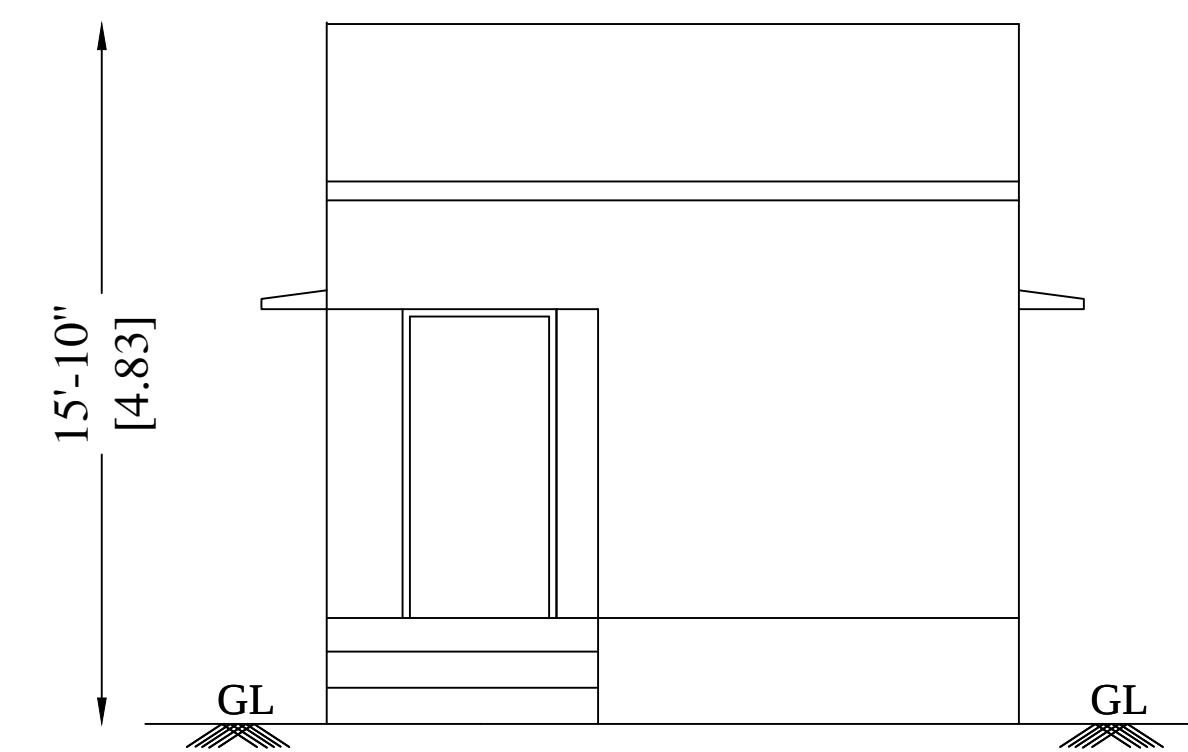


ELEVATION
(BLOCK-2)

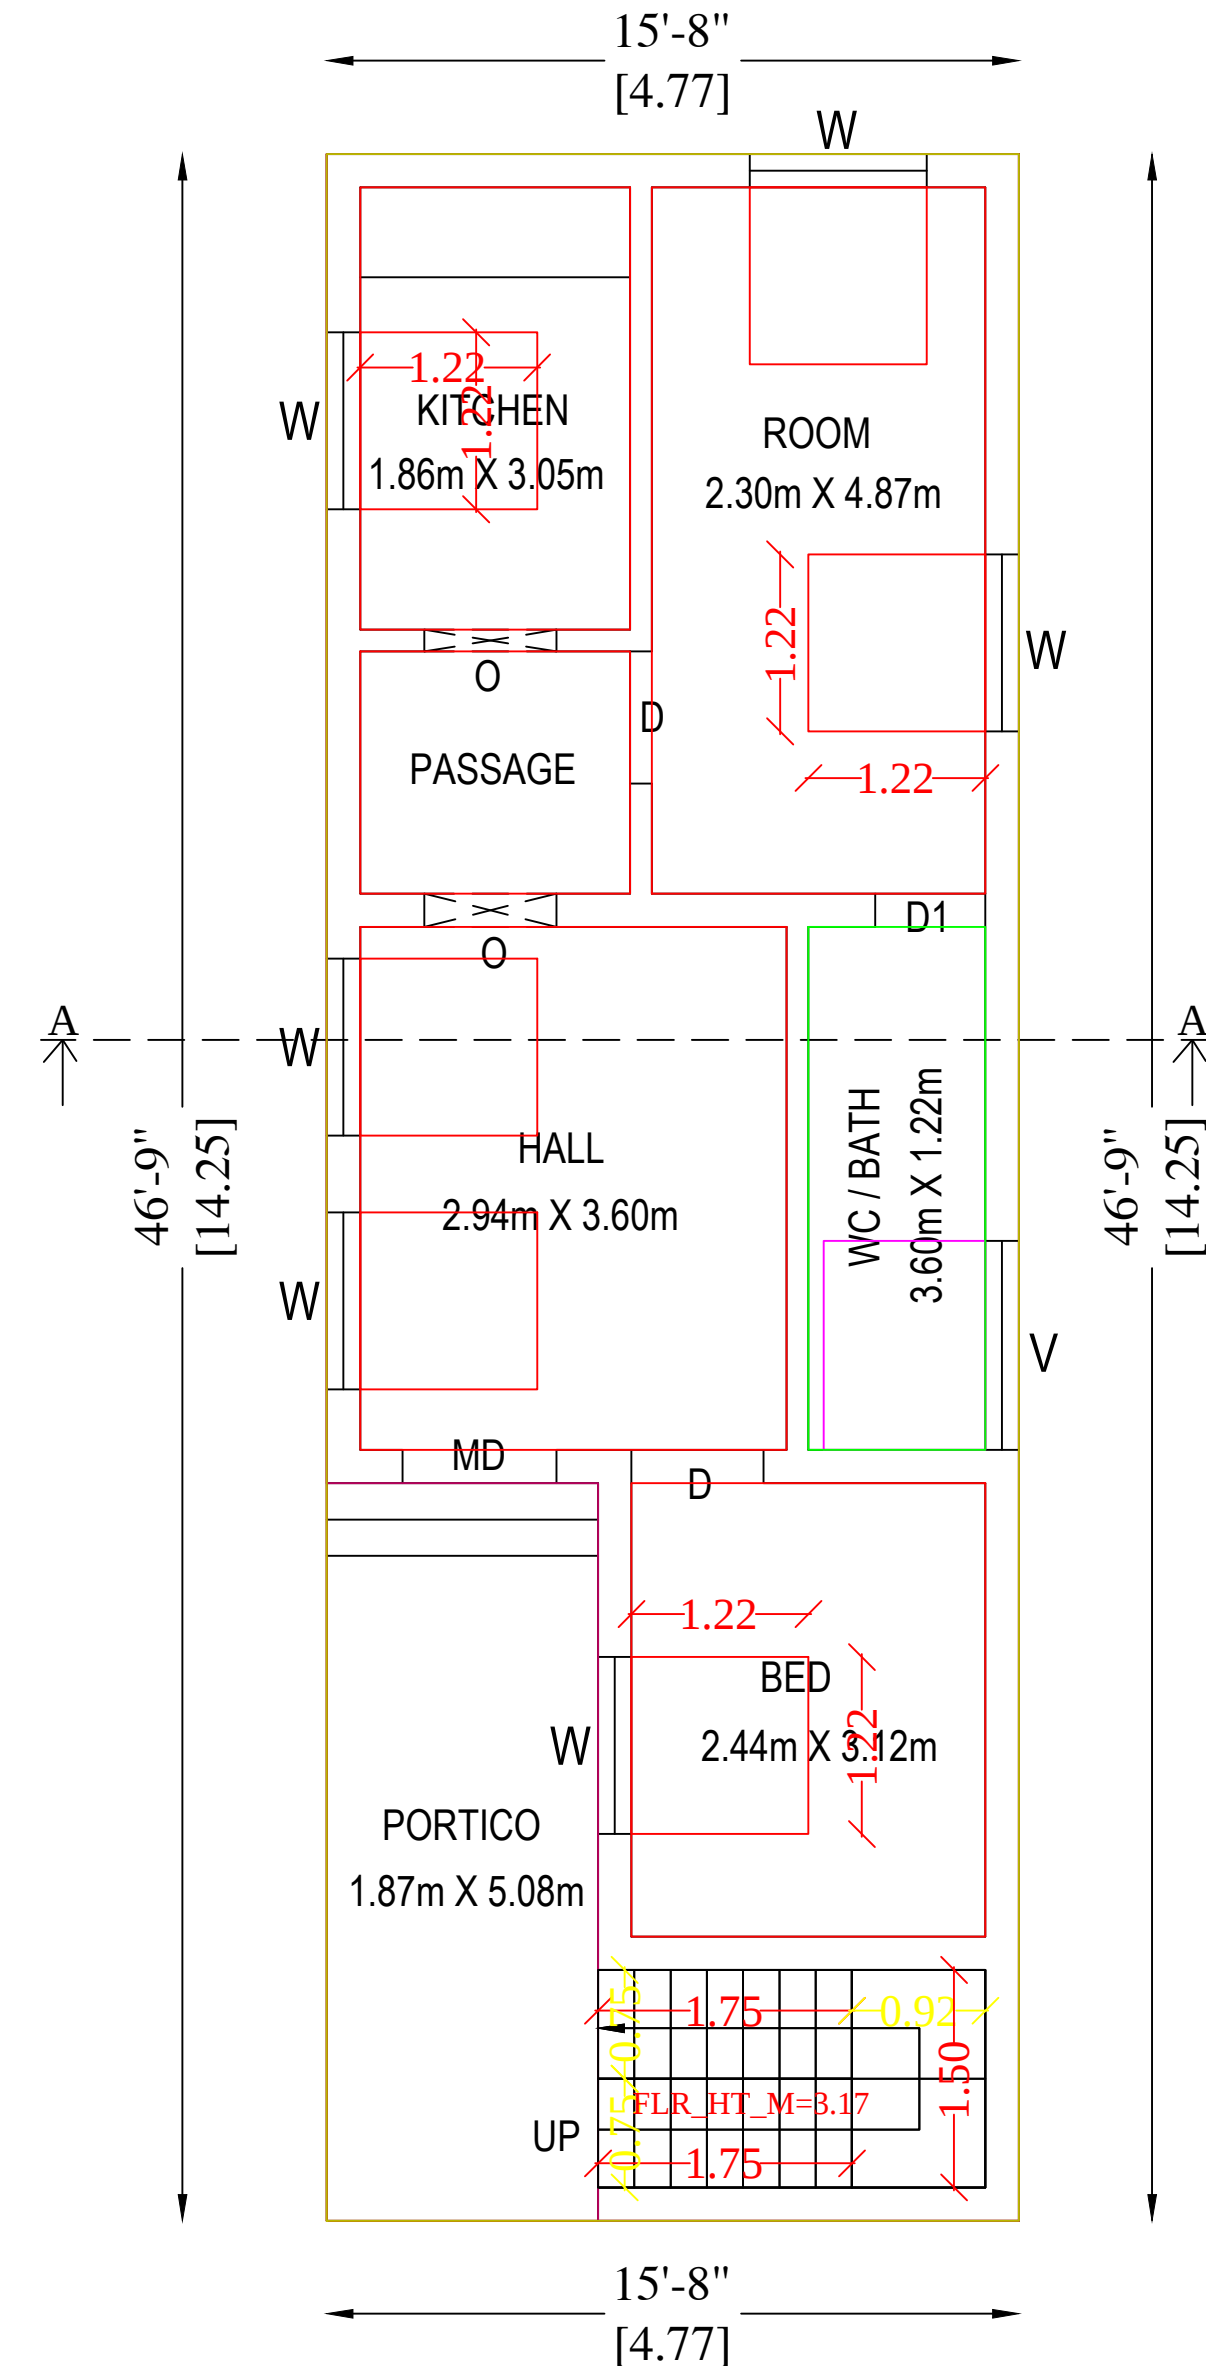

PRO. GROUND FLOOR PLAN
(BLOCK-2)


SITE PLAN

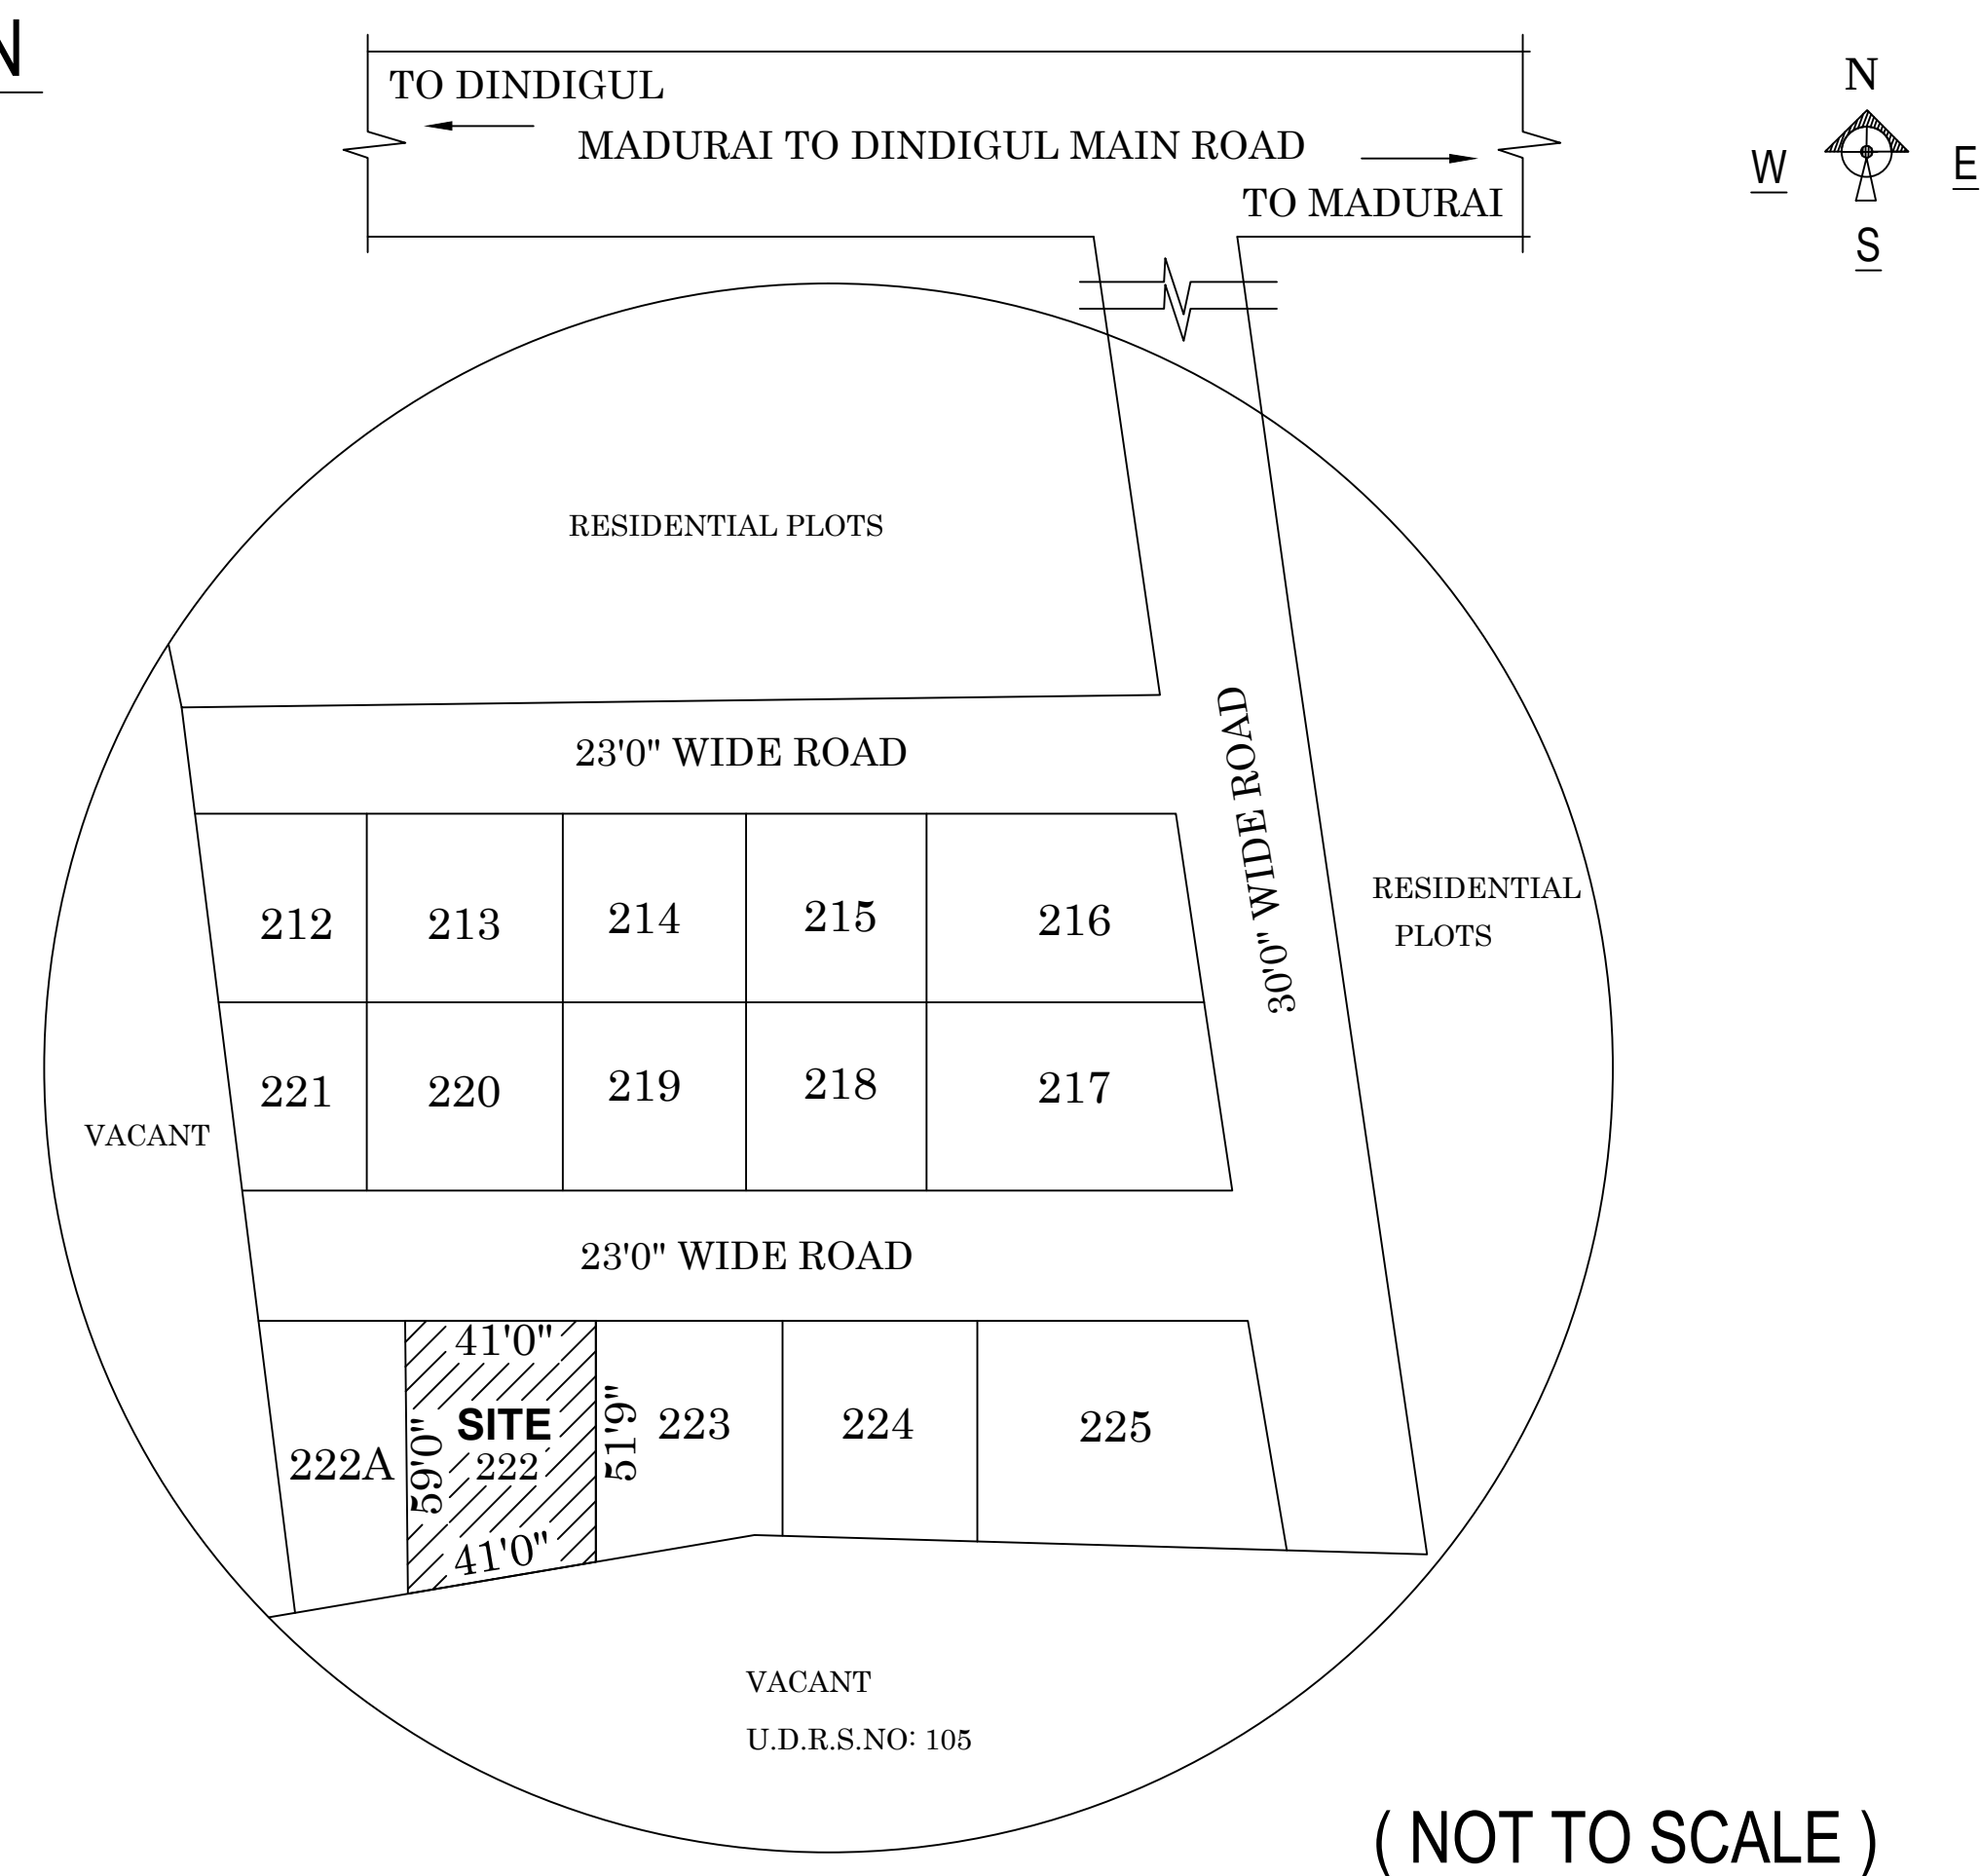


(NOT TO SCALE)

REFERENCE :


- ☐ SITE
- ☐ PRO.BUILDING
- ☐ ROAD

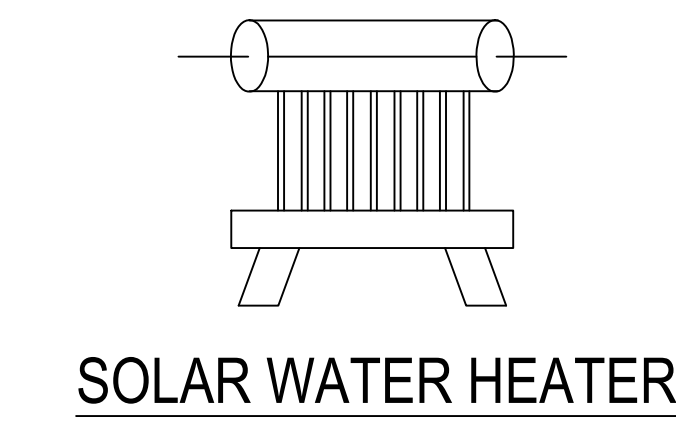


SOLAR WATER HEATER

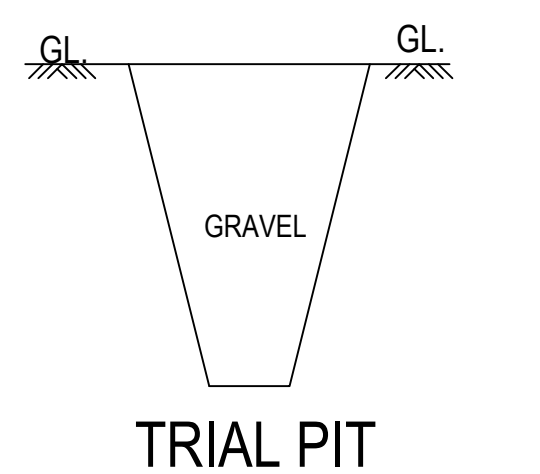


TRIAL PIT

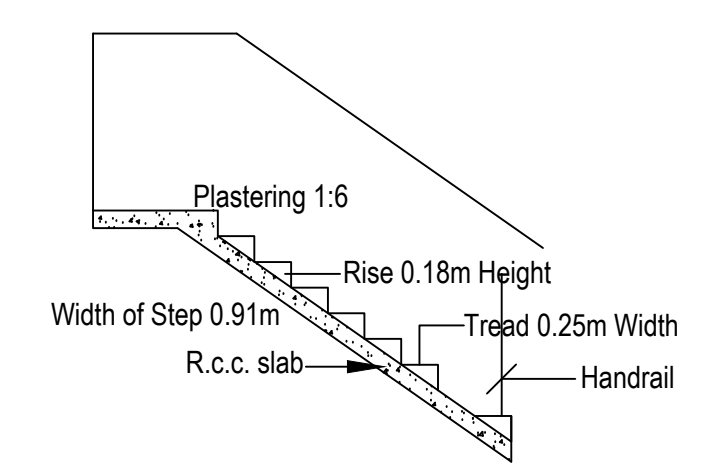


DETAILS OF STAIR CASE

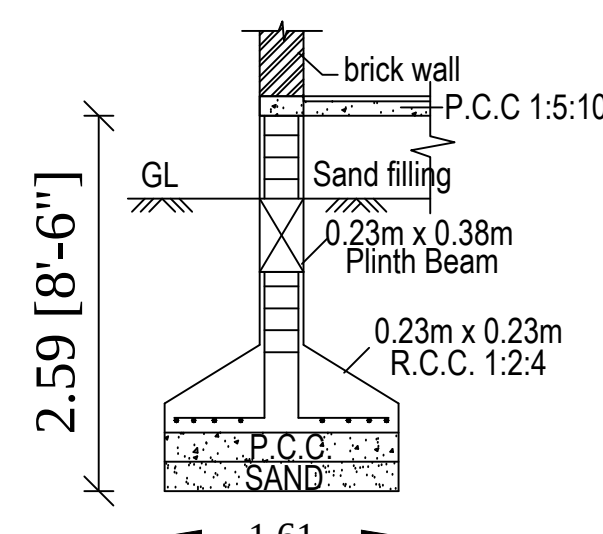


FOUNDATION DETAILS

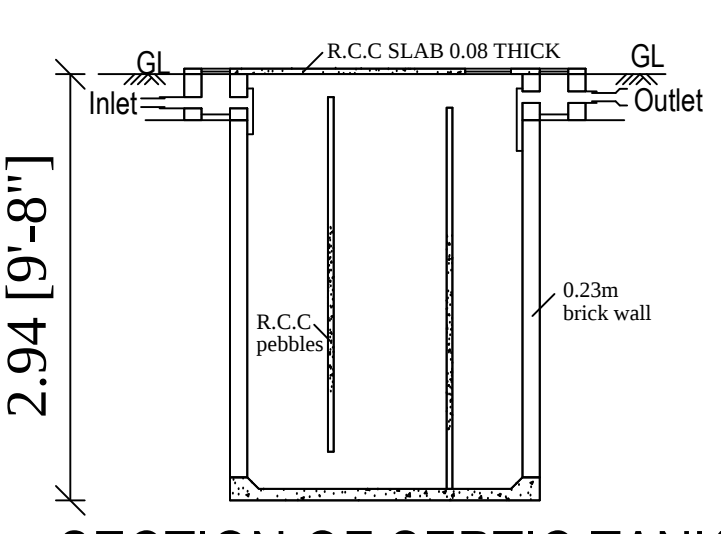

SECTION OF SEPTIC TANK

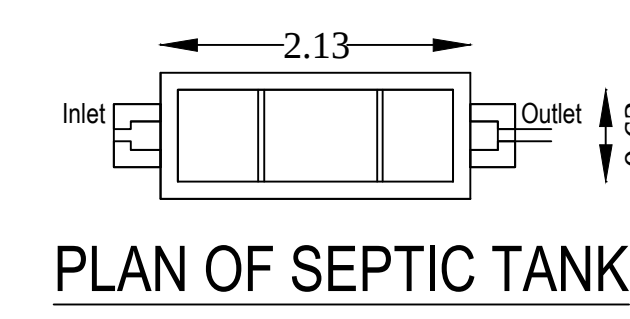

PLAN OF SEPTIC TANK

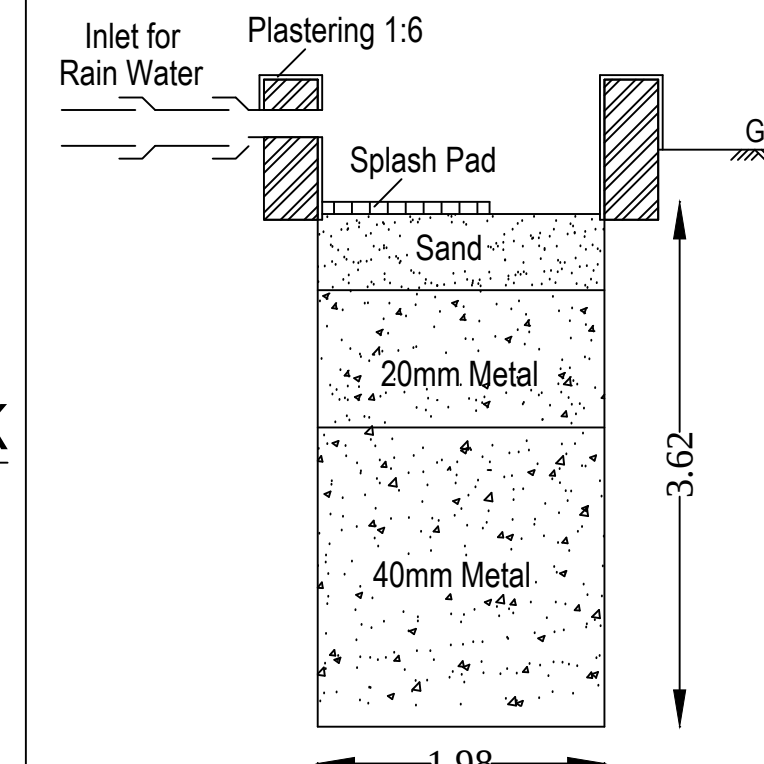

RAIN WATER
PERCOLATION PIT

NOTE:

Plot Approval No: 200/2019, Date: 08.03.2019

JOINERY DETAILS:

MD	MAIN DOOR	3'6" x 7'0"
D	DOOR	3'0" x 7'0"
D1	DOOR	2'6" x 7'0"
W	WINDOW	6'0" x 4'0"
V	VENTILATOR	3'0" x 2'0"
O	OPEN	3'0" x 7'0"

SITE AREA DETAIL

DESCRIPTION	SQ.M	SQ.F
DOCUMENT AREA	210.88	2270.00
AS PER SITE AREA	209.43	2254.30

PROPOSED BUILDING AREA DETAIL

Descriptions	FSI Sq.m	Total Area Sq.ft
Area of the Ground Floor (Block -1)	67.98	731.73
Area of the Ground Floor (Block -2)	67.98	731.73
Total Area	135.96	1463.46
OPEN SPACE	74.92	806.44

Mr.K.GANESAN
SIGNATURE OF APPLICANT

Er.M.GOBINATH, B.E.,
Consulting Engineer & Surveyor,
Madurai DTCP RE 19/2020 (Gr.II),
No.48/1, Zhagee Shops, R.S.Naidu Street,
Sellur, Madurai-625 002
Cell No: 80120 41771, 77082 60916
Email: civilvilla.madurai@gmail.com
ENGINEER