






ELEVATION

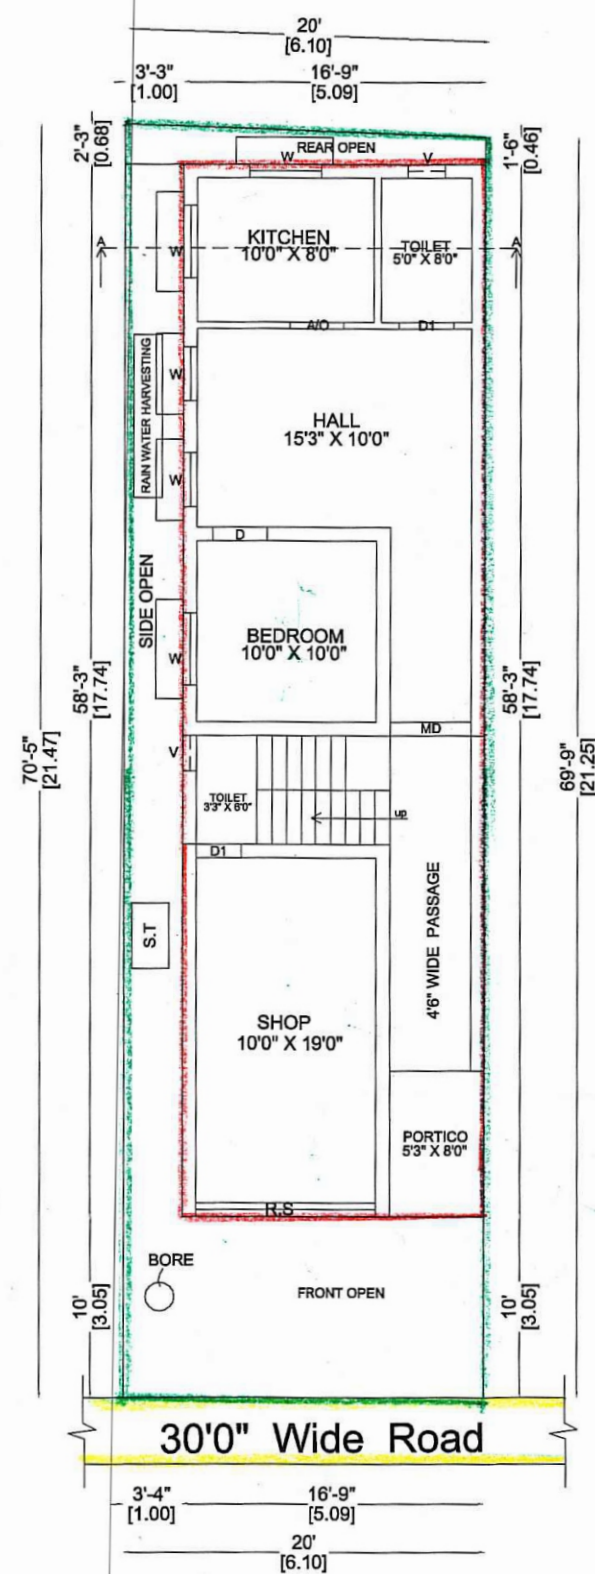


GROUND FLOOR PLAN

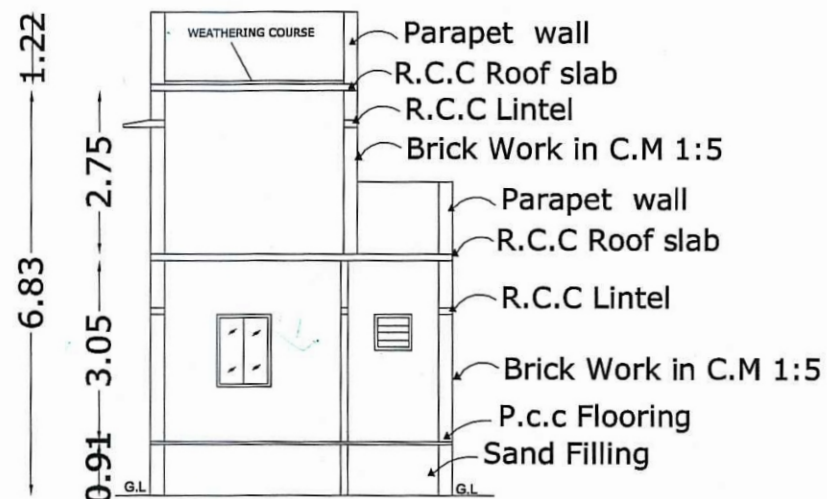


SECTION ON A-A

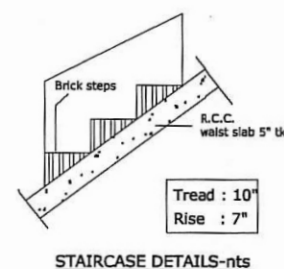


STAIRCASE DETAILS-nts

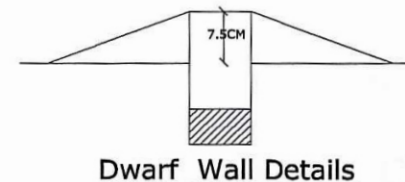


Dwarf Wall Details

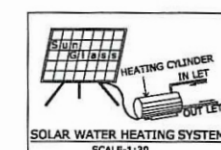


SOLAR WATER HEATING SYSTEM

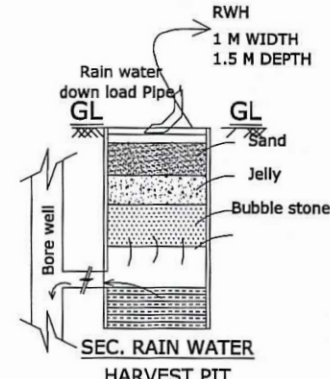

SEC. RAIN WATER HARVEST PIT

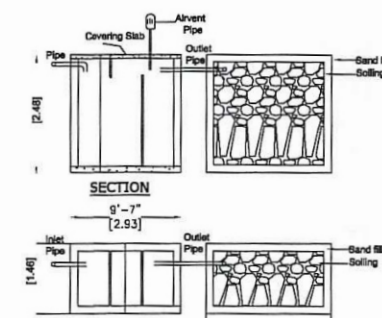

DETAILS OF SEPTIC TANK & DISPERSION TRENCH

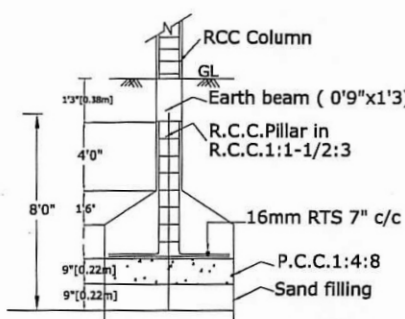

FOUNDATION DETAILS

TOPO PLAN (NOT TO SCALE)



PLAN SHOWING THE PROPOSED CONSTRUCTION OF A COMMERCIAL CUM RESIDENTIAL BUILDING IN OLD R.S.NO: 379/2A2, NEW R.S.NO: 379/67, PLOT.NO: CII(N.P), AT "MAHARANI NAGAR", AT (NADUTHERU)KULASEKARANKOTTAI VILLAGE, VADIPATTI TALUK, VADIPATTI TOWN PANCHAYAT, MADURAI DISTRICT.

JOINERY DETAILS				COLOUR INDEX	
D	DOOR	3'0" X 7'0"	(0.91 X 2.13)		Site
D1	DOOR	2'6" X 7'0"	(0.75 X 2.13)		
W	WINDOW	5'0" X 4'0"	(1.82 X 1.52)		Pro.,
W1	WINDOW	4'0" X 4'0"	(1.22 X 1.52)		
V	VENTILATOR	3'0" X 2'0"	(0.91 X 0.60)		Road

AREA STATEMENT		
	SQ.FT	SQ.M
AREA OF SITE	1402.50	130.30
AREA OF GROUND FLOOR AREA (RESIDENTIAL)	695.25	64.59
AREA OF GROUND FLOOR AREA (COMMERCIAL)	278.25	25.85
AREA OF FIRST FLOOR AREA	343.91	31.95
AREA OF OPEN SPACE	429.00	39.86
TOTAL AREA	1317.41	122.39
FSI COVER FSI AREA = 0.60		SCALE = 1 : 100

OFFICE USE

D-Priya

Mrs.M.PRIYA
APPLICANT

E.A. BHUVANESHWARAN, B.E.
Licensed Builder & Consulting Engineer
MDTCP Licensed No: RE 09/2021 (II)
Grafico Associate, Kallalagar Complex,
Tallakulam, Madurai-2.
Ph: 9842866368 & 8072046635
Email: bhuvancivil776@gmail.com

ENGINEER