

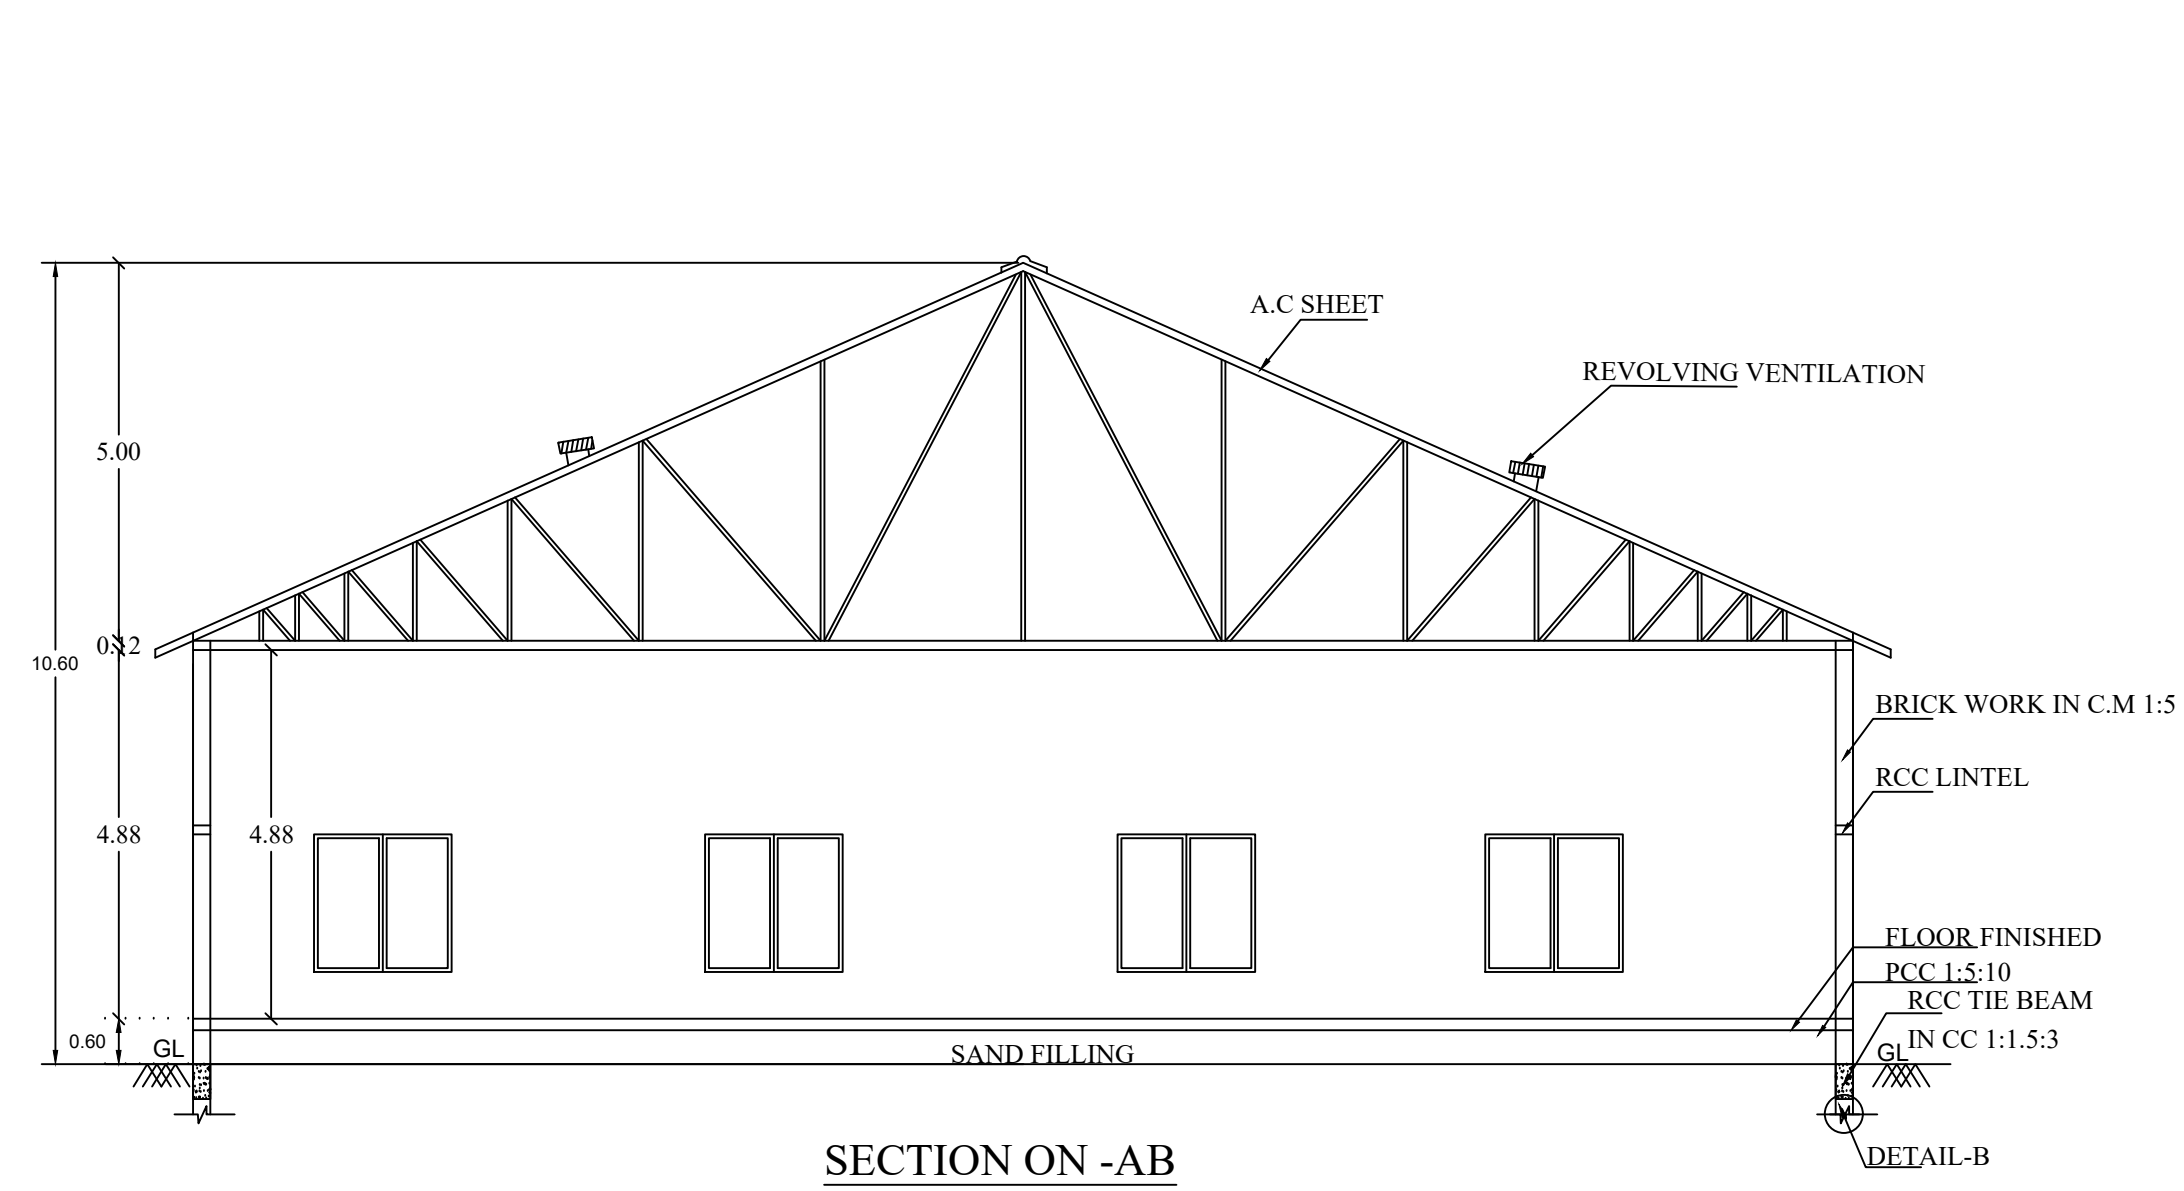







PLAN SHOWING THE PROPOSED CONSTRUCTION FOR FOOD GRAINS GODOWN BUILDING IN S.F. NO: 299/3A1, ARIYALUR SOUTH VILLAGE ,ARIYALUR MUNICIPALITY, ARIYALUR TALUK , ARIYALUR DISTRICT .

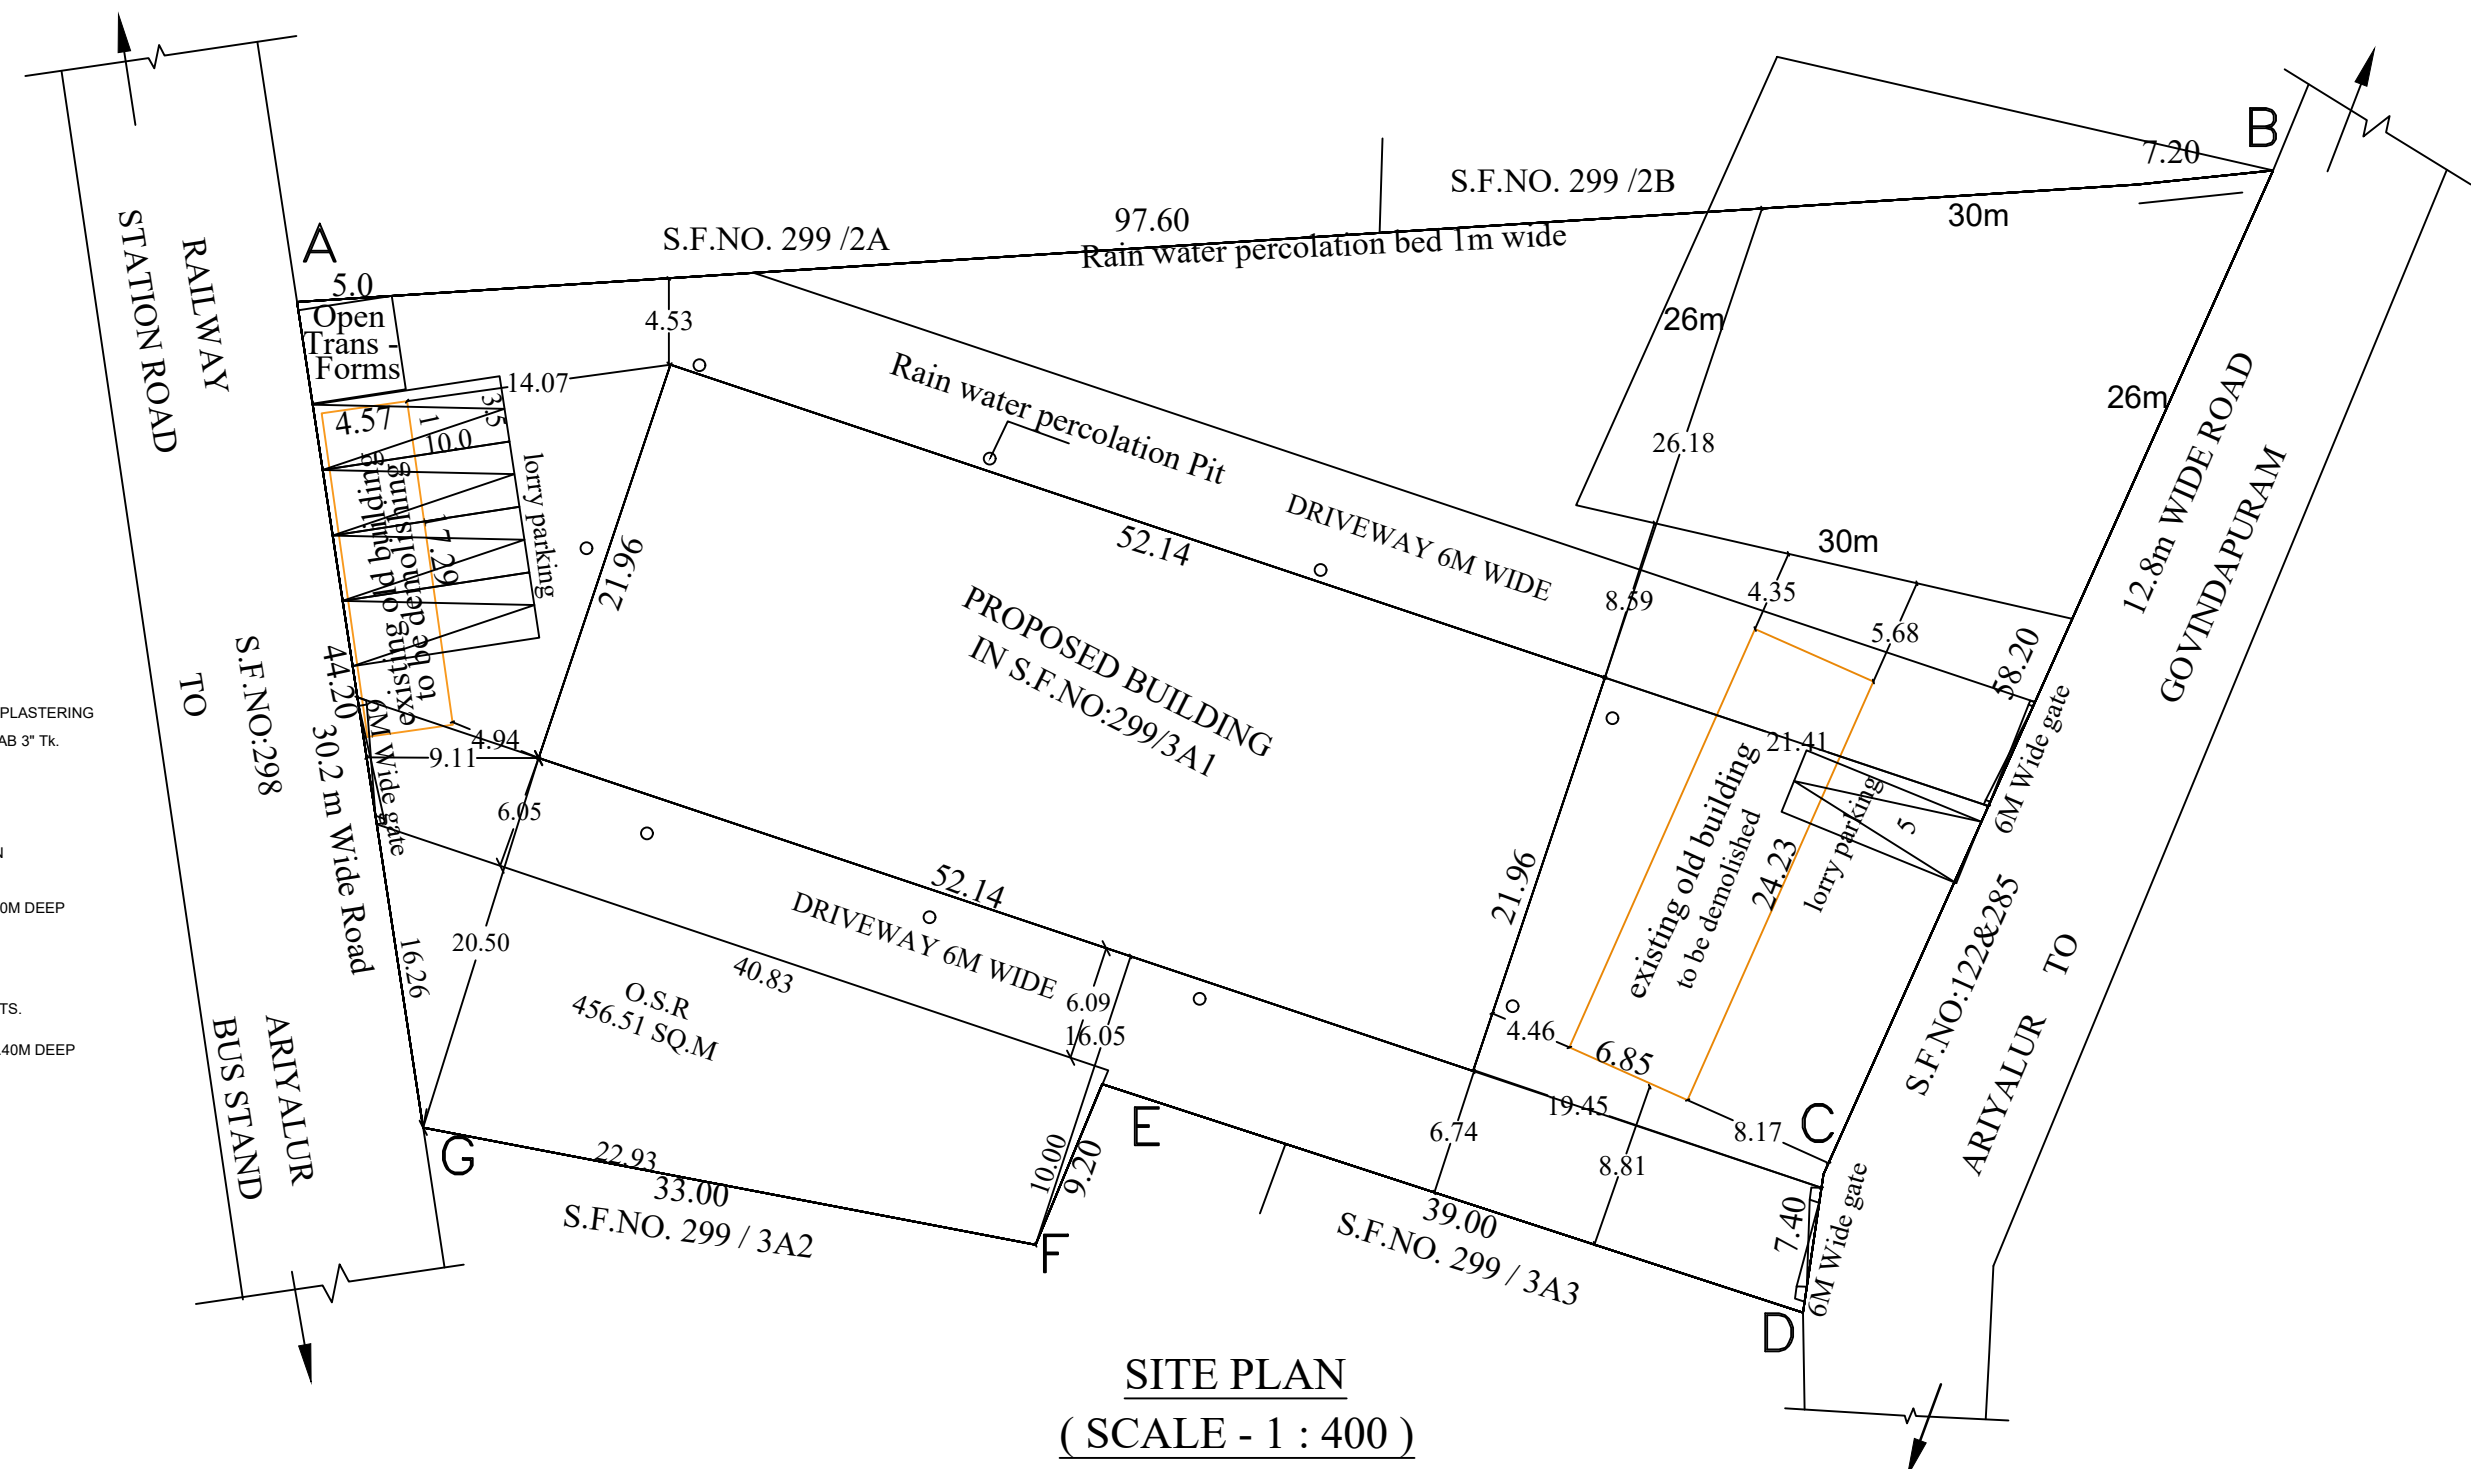

SCHEDULE OF JOINERIES:	
REFERENCE	METER
RS1 – ROLLING SHUTTER	1.80 x 2.44
D – FLUSH DOOR	1.00 x 2.44
D1 – FLUSH DOOR	0.76 x 2.44
SD – DOOR	1.00 x 2.44
V – VENTILATOR	1.22 x 0.60
V1 – VENTILATOR	1.00 x 1.00

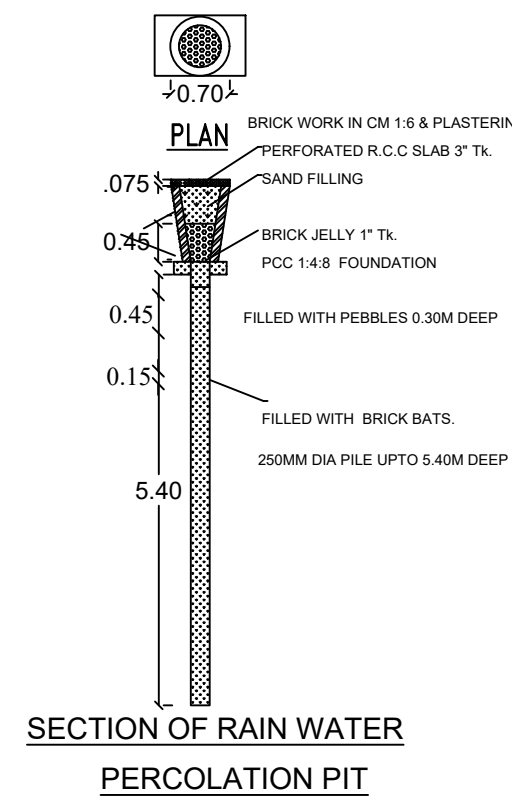

SPACE FOR APPROVAL

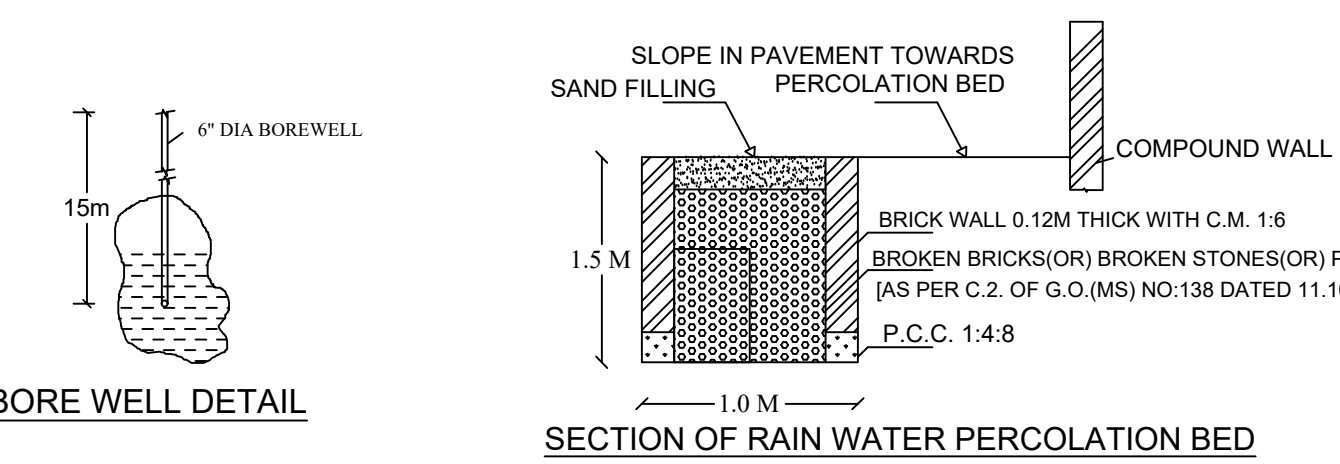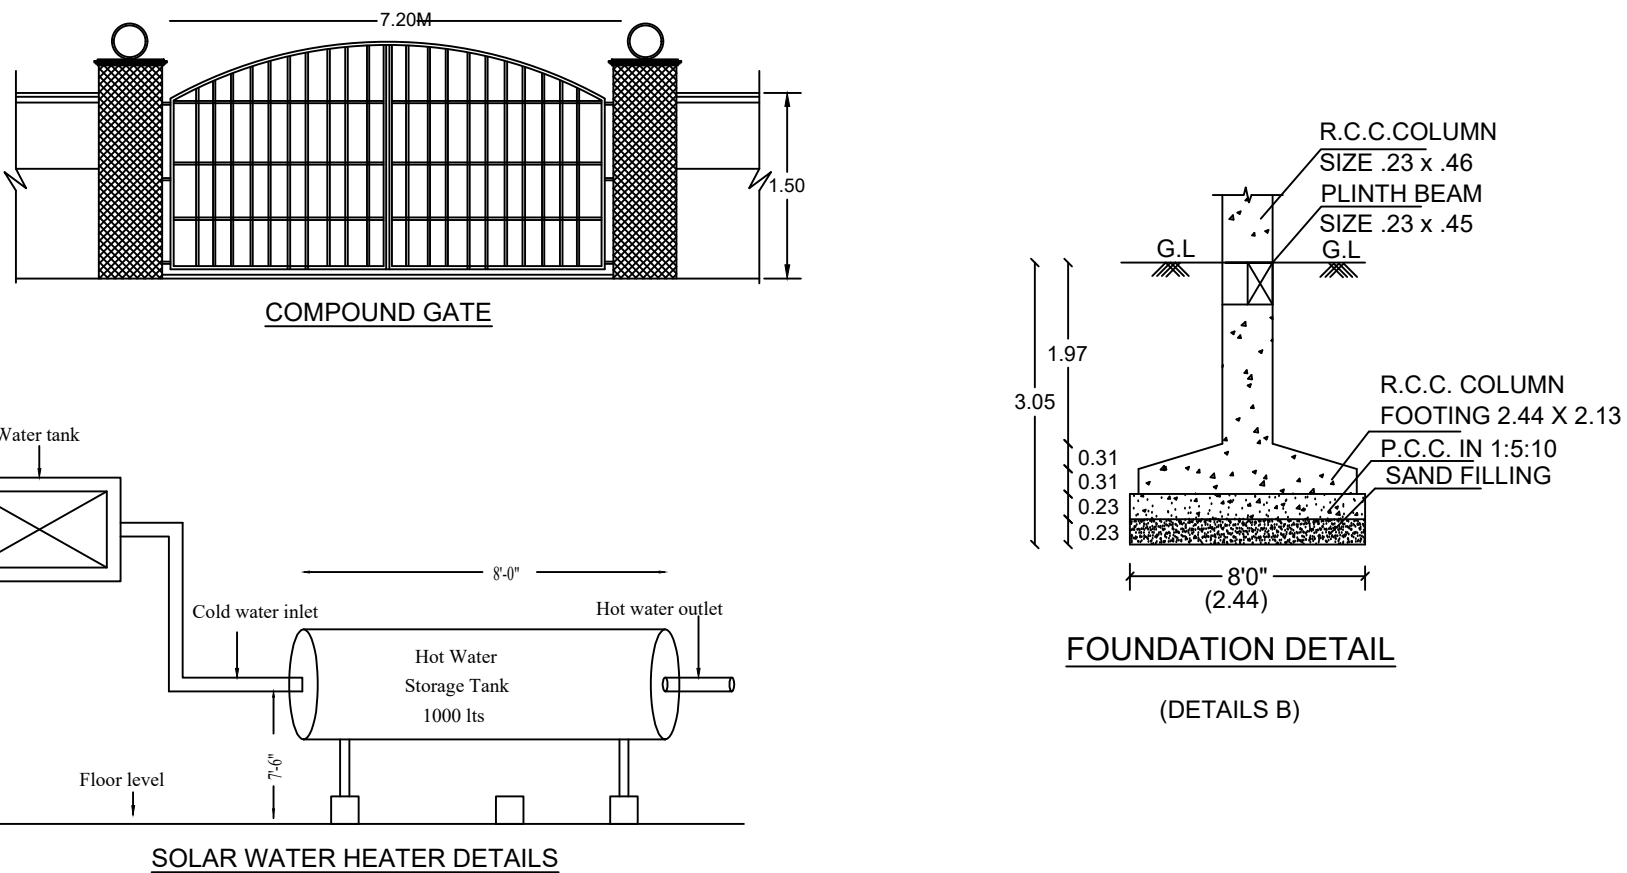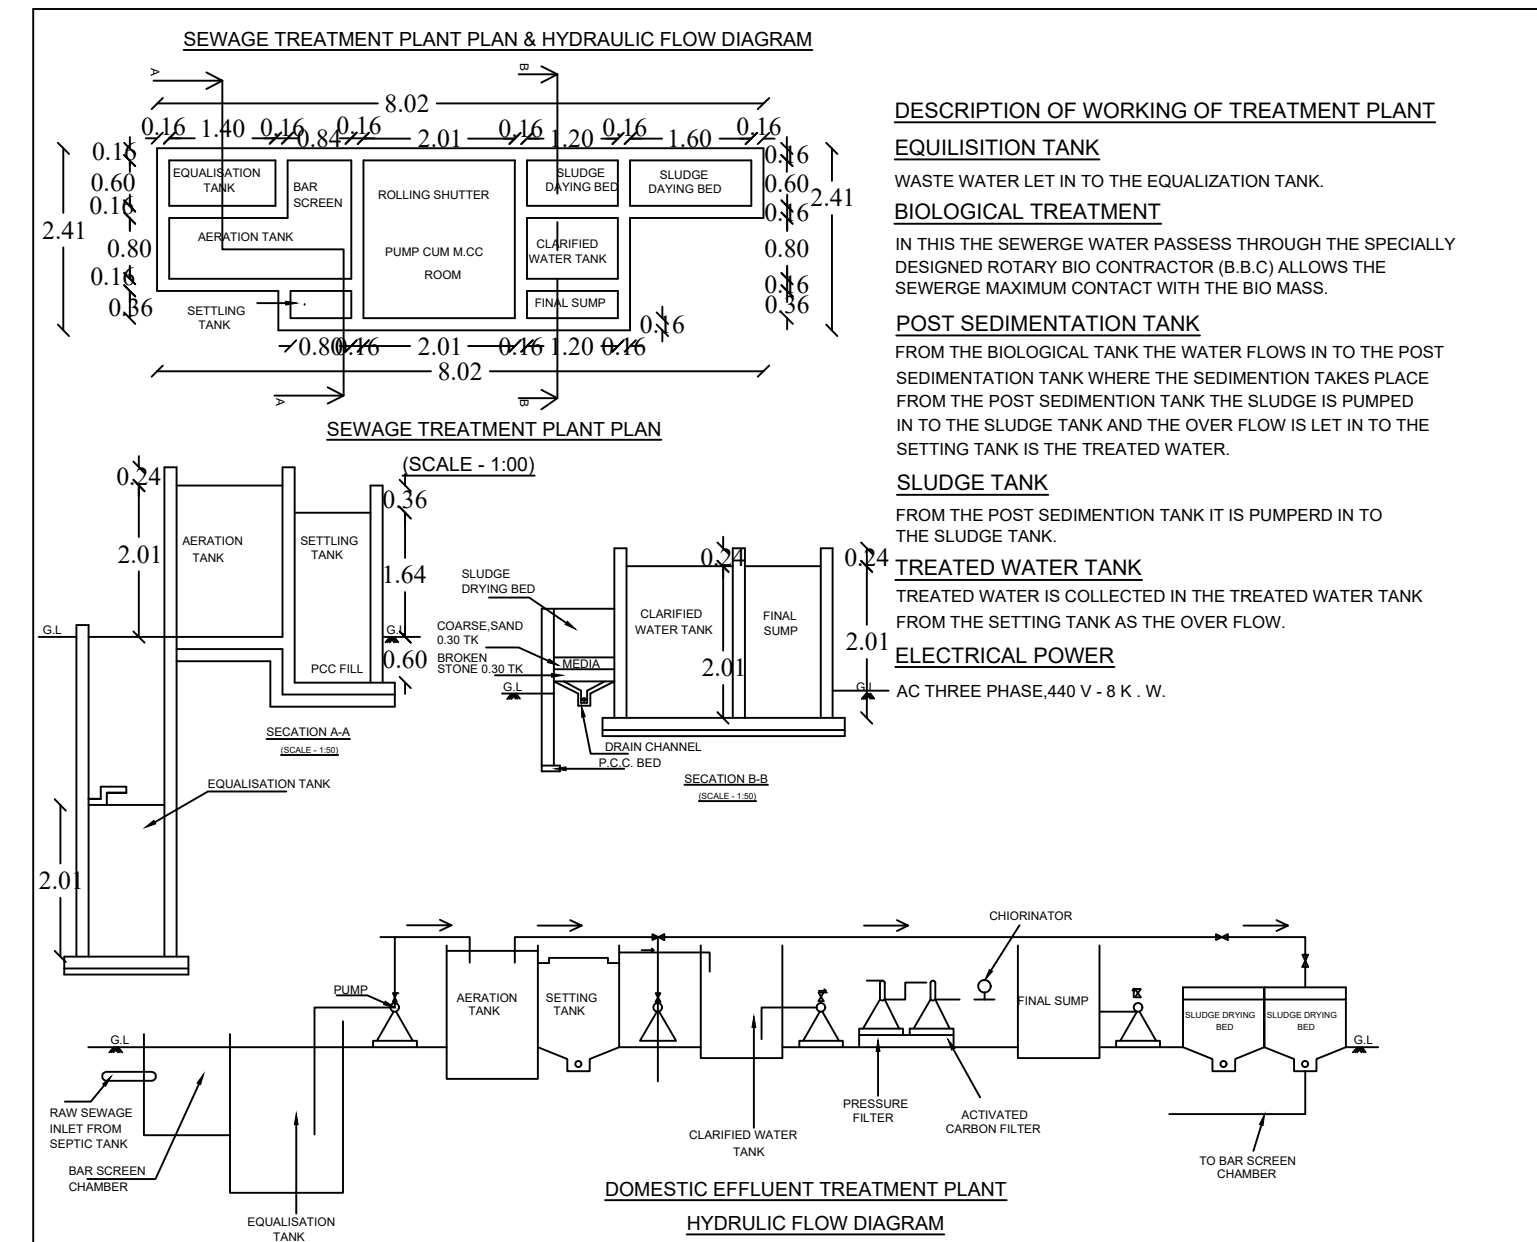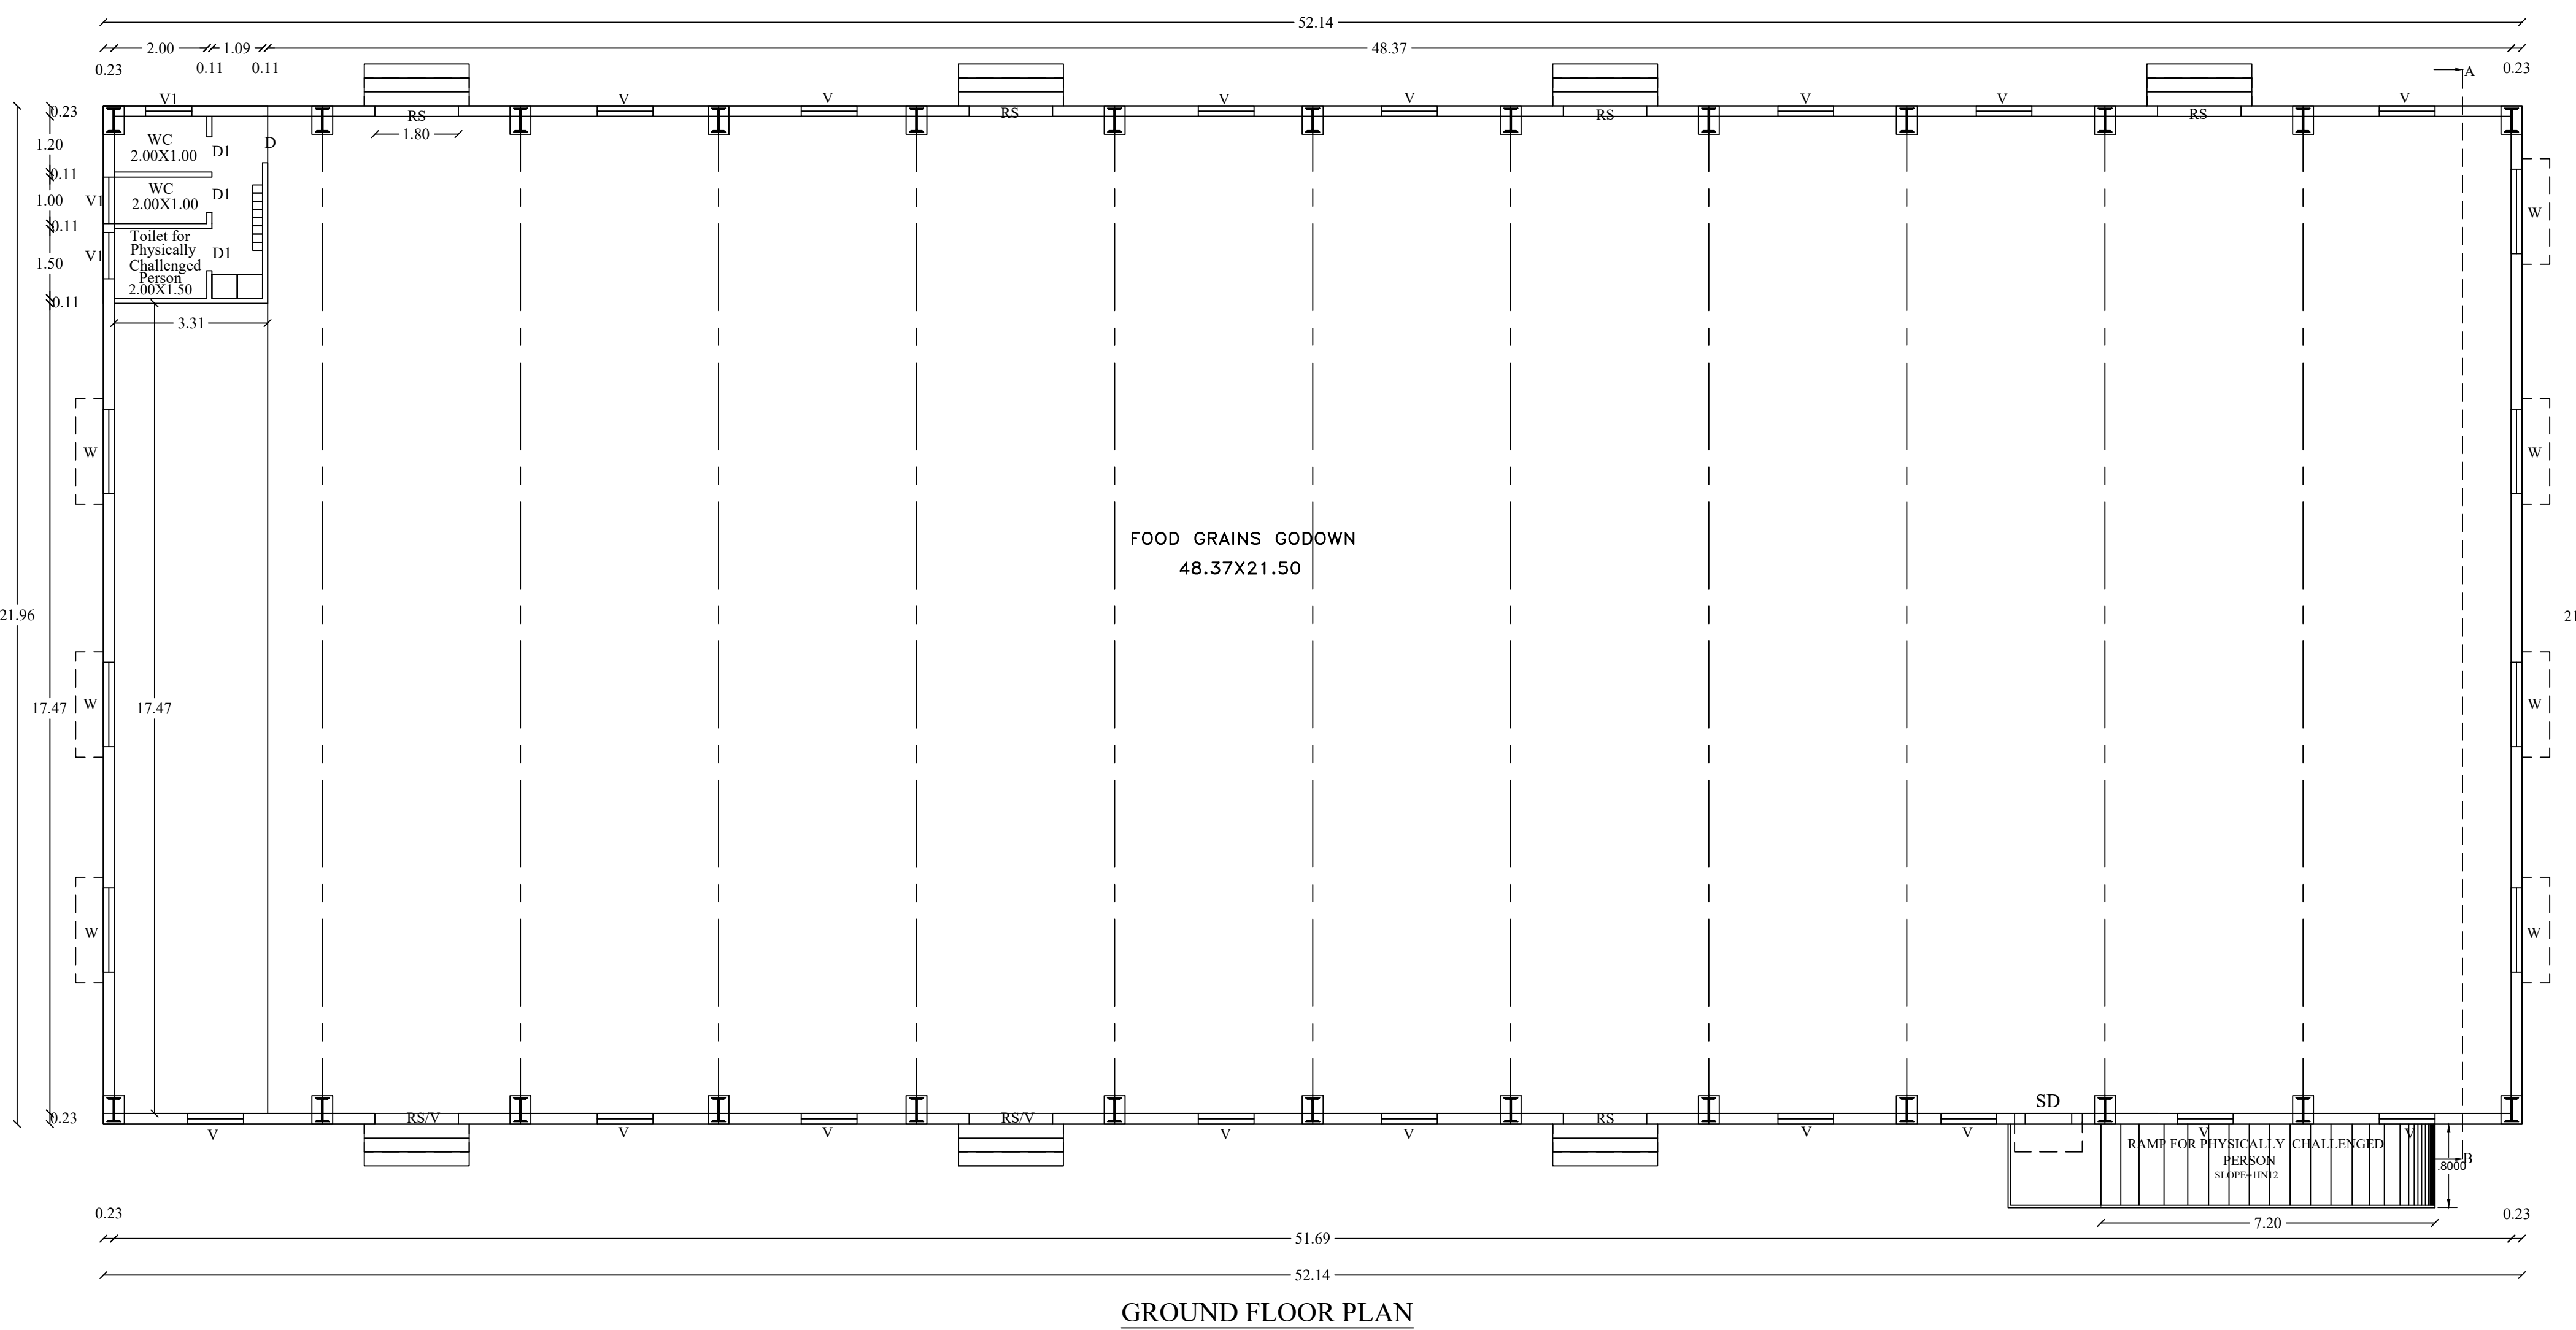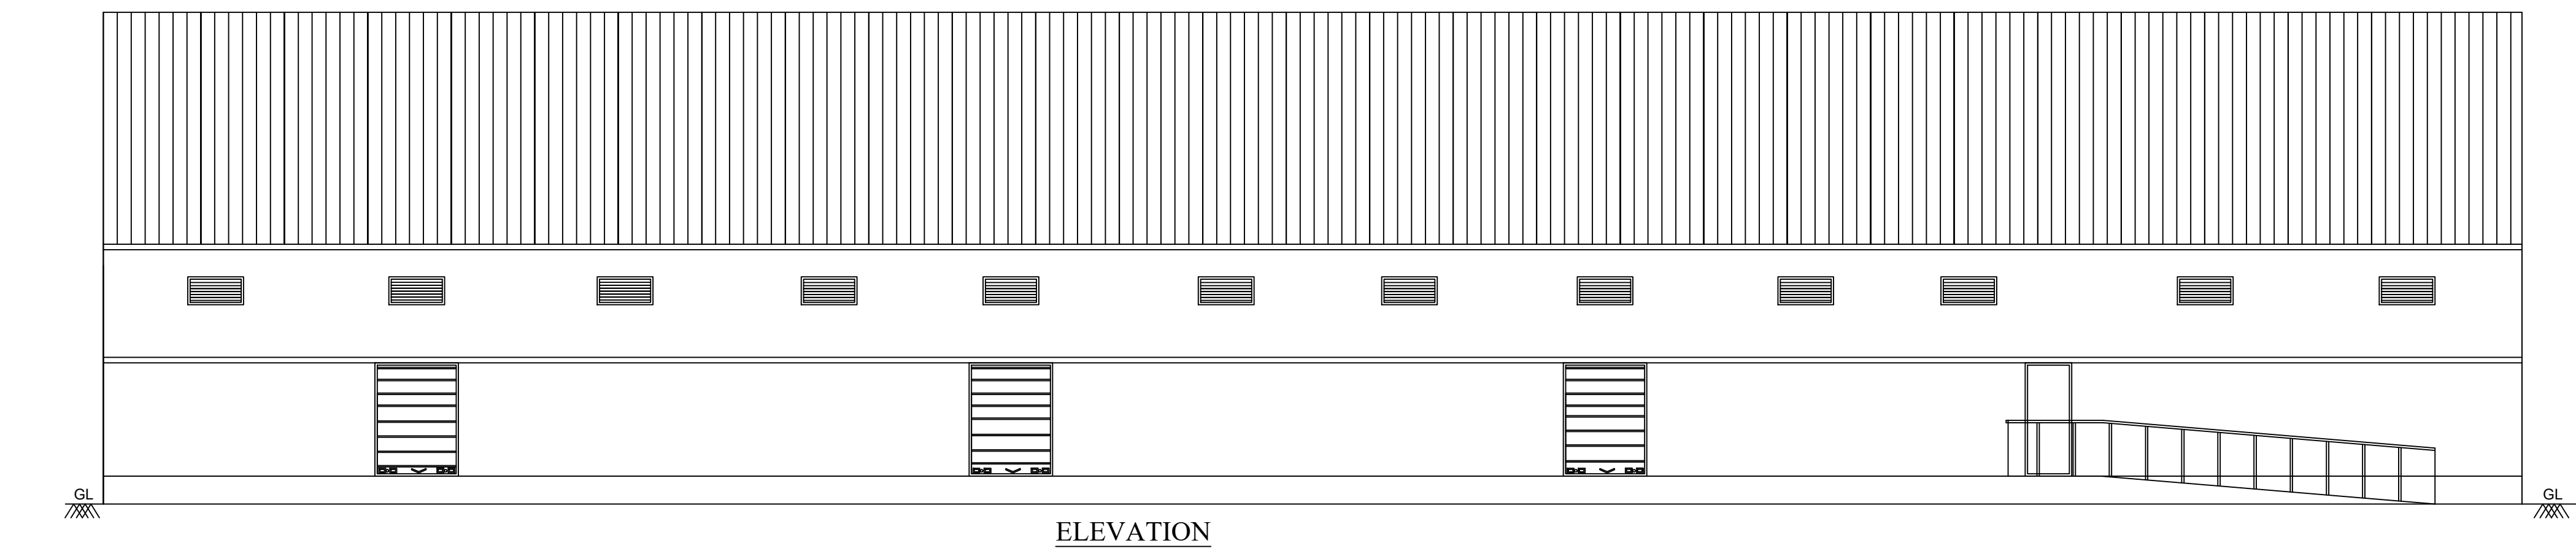

AREA DETAILS	
DESCRIPTION	SQ.M
PLOT AREA AS PER PATTI	4375.00
OSR	456.51

<u>PROPOSED BUILTUP AREA</u>			
SL. NO.	DESCRIPTION	F.S.I AREA (SQM)	TOTAL AREA (SQM)
1)	GROUND FLOOR AREA	1144.99	1144.99
2	TOTAL AREA	1144.99	1144.99
3)	VACANT AREA	—	3230.01

$$\text{PLOT COVERAGE} = 1144.99 / 4375.00 \times 100 = 26.17\%$$
$$\text{F.S.I} = 1144.99 / 4375.00 = 0.261$$

SL NO.	PARKING	REQUIRED	PROVIDED
1	LORRY PARKING SPACE	3 NOS	5 NOS

BOUNDARY SHOWN IN -

PROPOSED AREA

EXISTING OLD BUILDING TO BE DEMOLISHING AREA-245.00Sqm

ALL DIMENSIONS ARE IN METER.

SCALE - 1:100.

APPLICANT	ENGINEER
-----------	----------

R.91 *Chatterjee* *Chatterjee* *Chatterjee* *Chatterjee*
 CHATTERJEE ENGINEER - AM-1892
 APPROVED VALUABLE 1898-1892
 B.T.P. REGISTERED STRUCTURAL
 ENGINEER - 1898-1892
 REG. NO. 1892 / POLAR APPROVA / 1898
 1898, 1898 STREET, AM-1892
 REG. NO. 1892 / 1898-1892