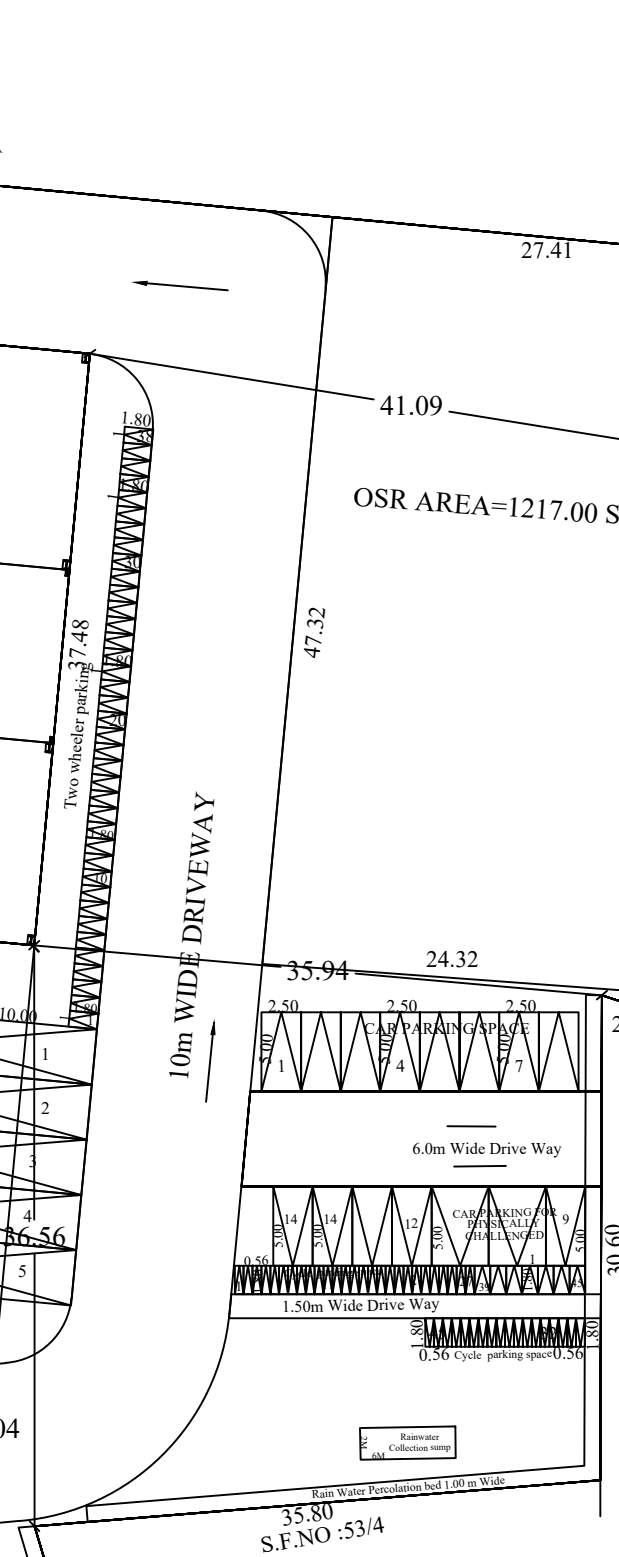
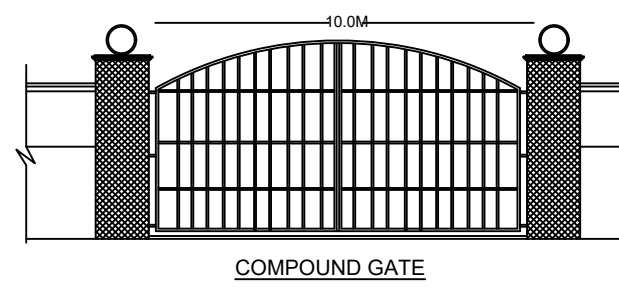
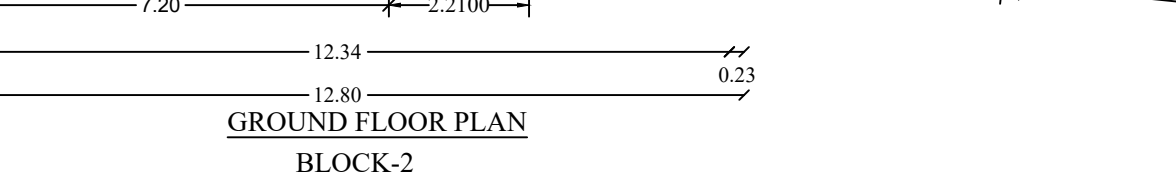
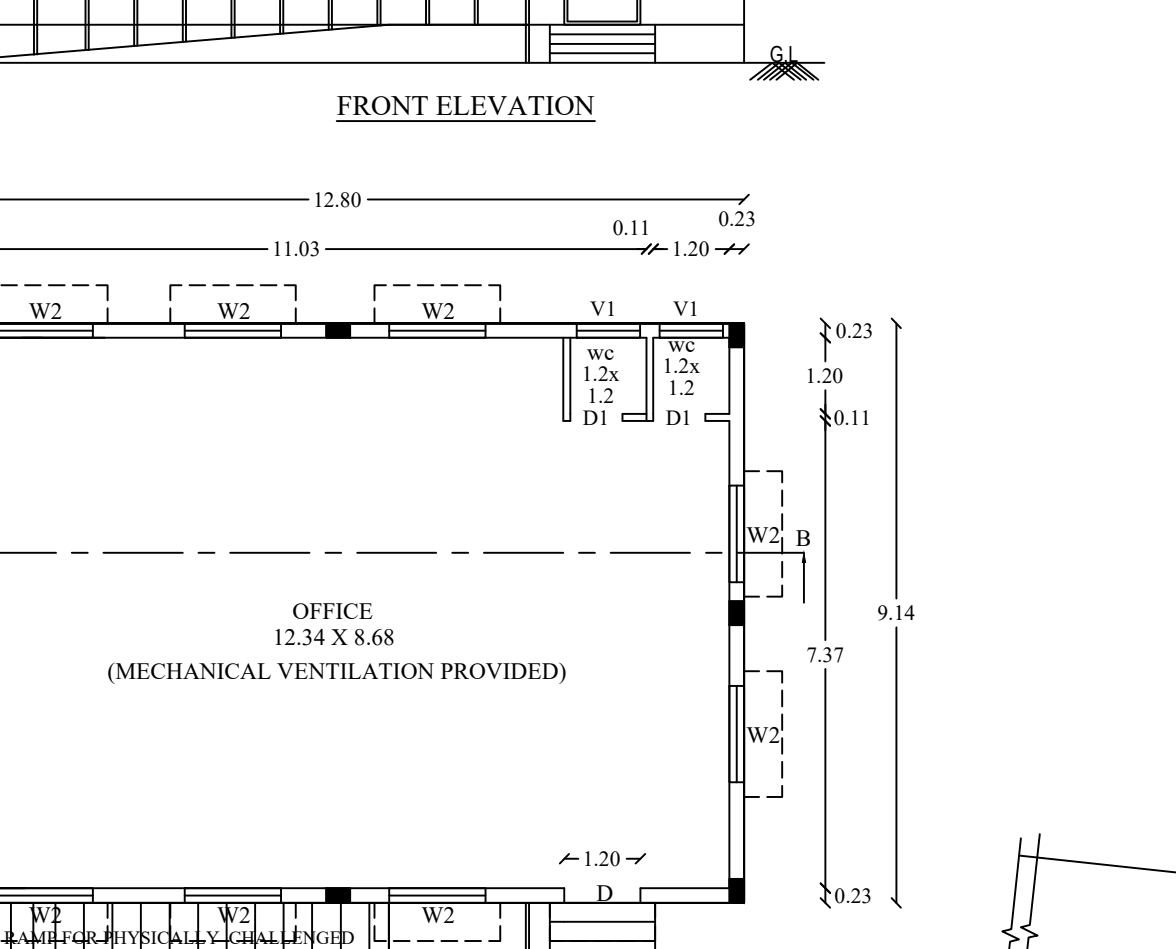
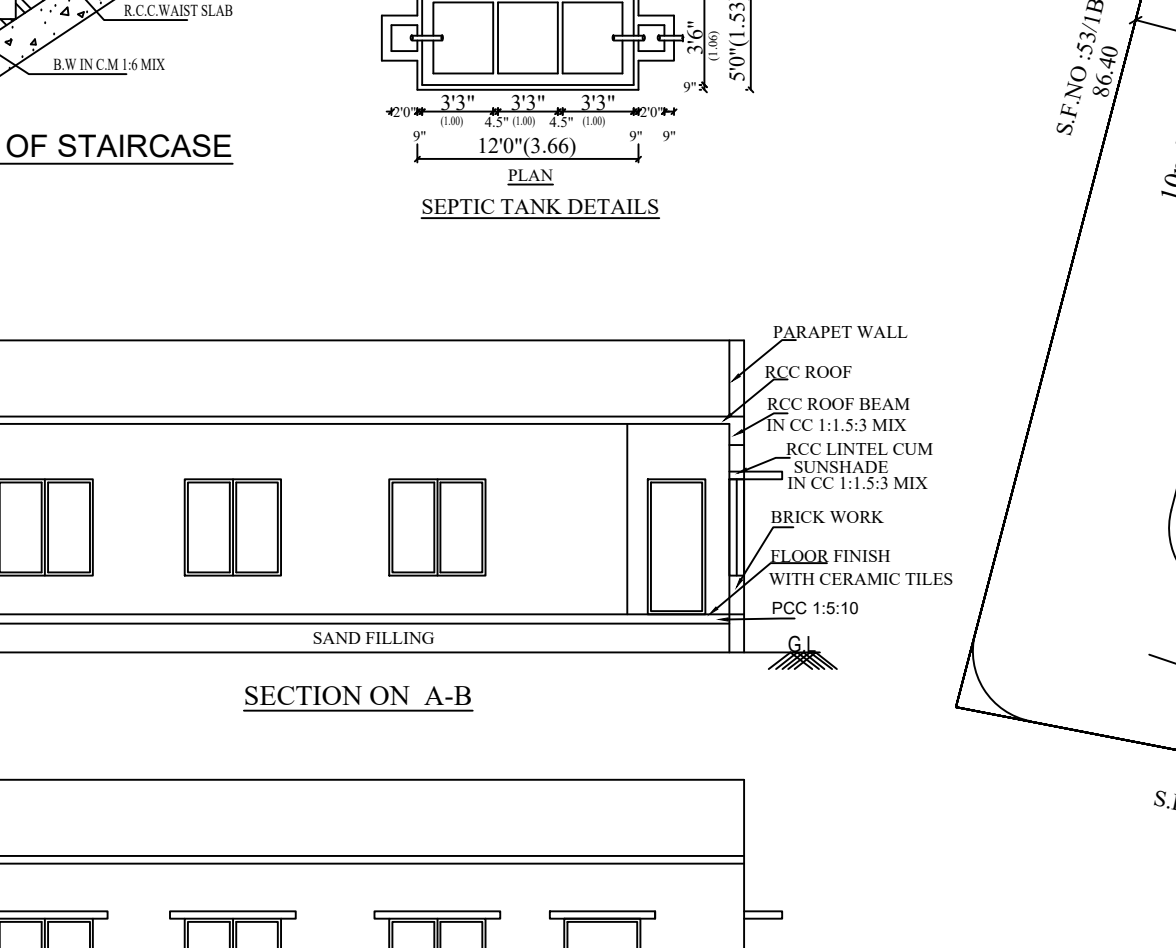
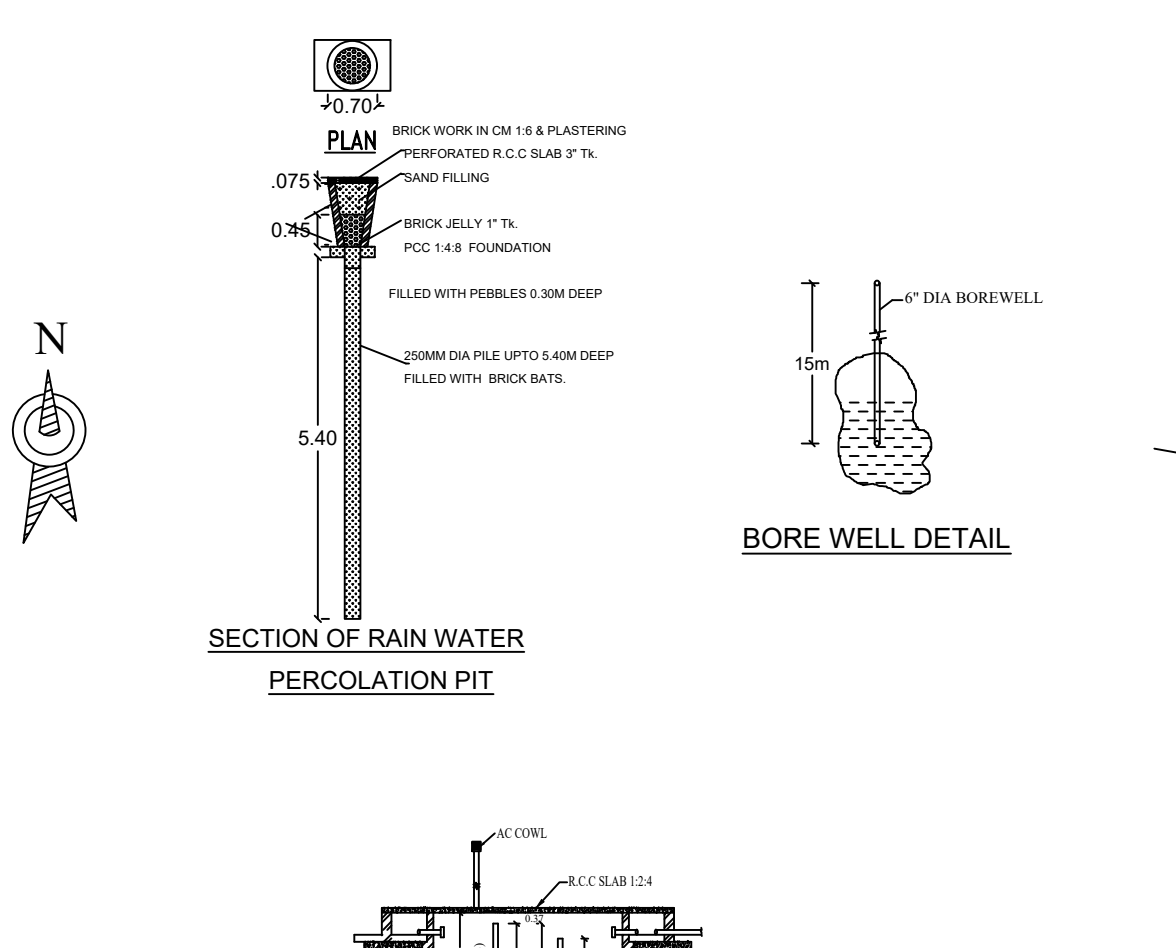
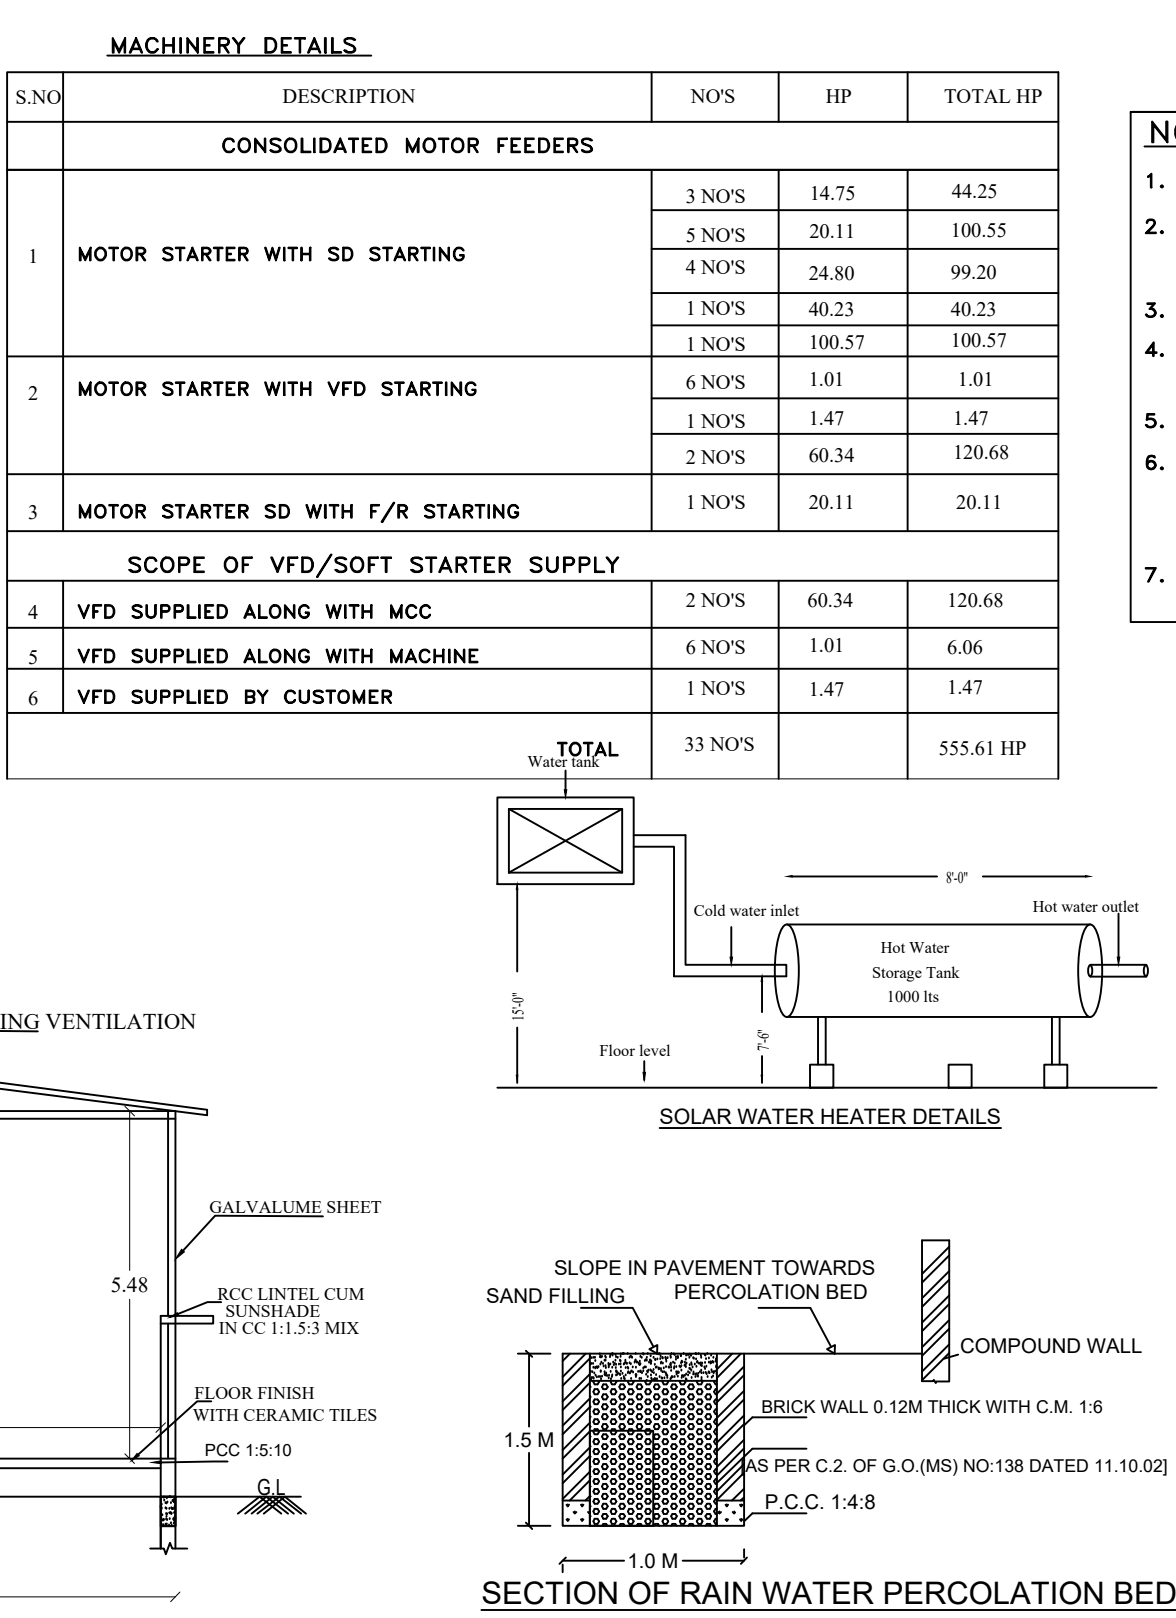
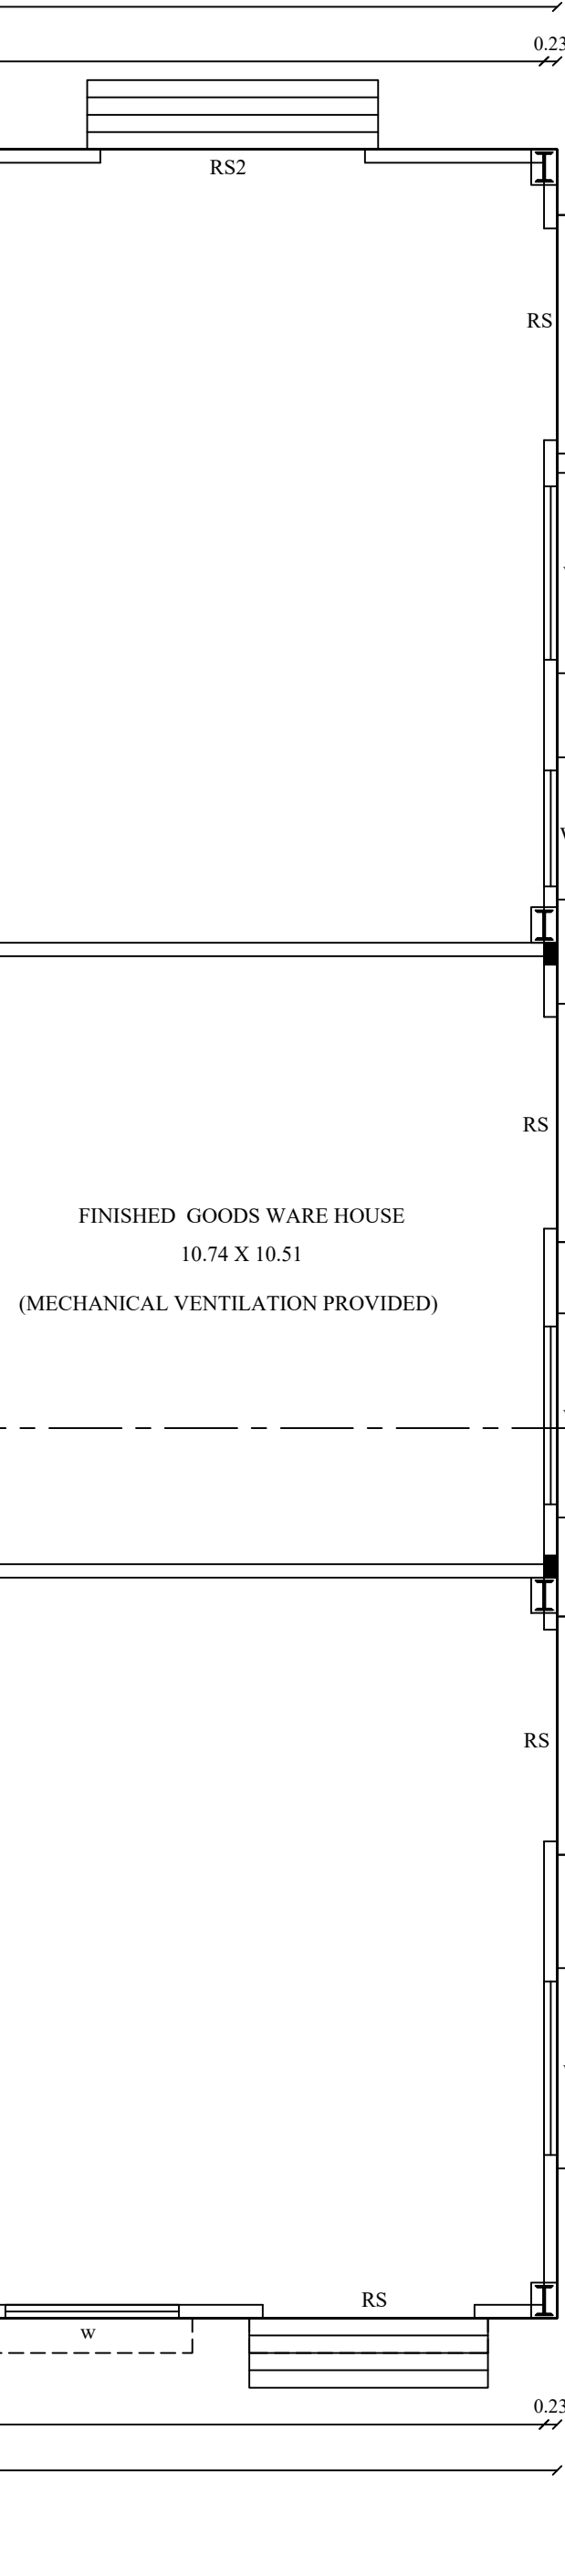
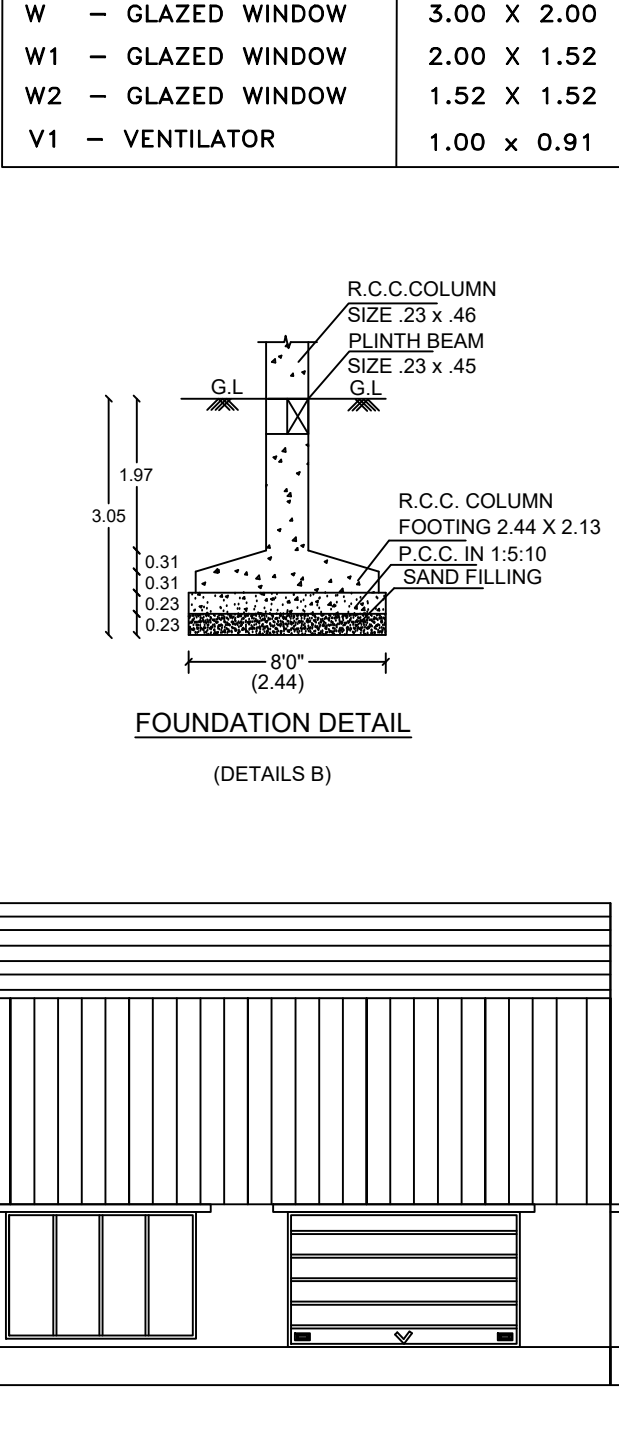
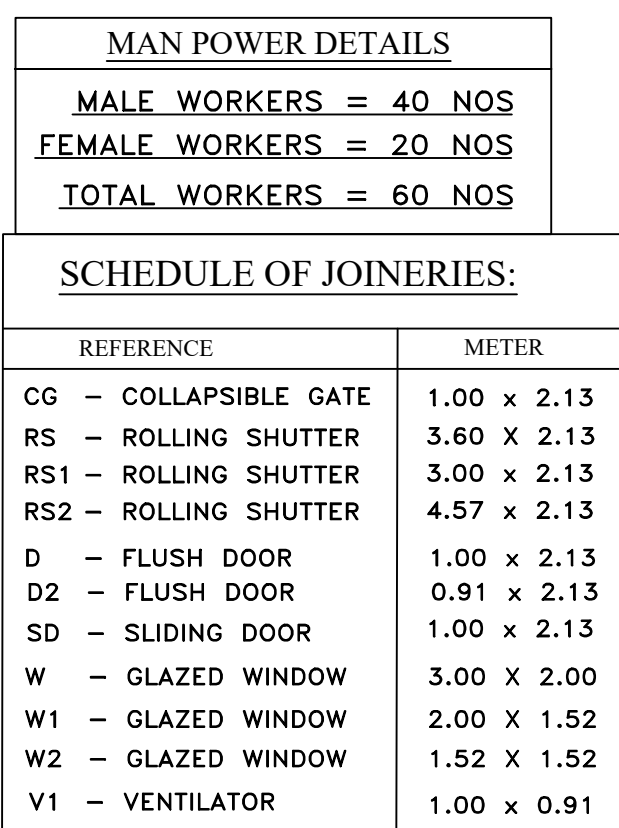


SPACE FOR APPROVAL

PROPOSED BUILTUP AREA			
SL NO.	DESCRIPTION	F.S.I AREA (SQM)	NON F.S.I (SQM)
1)	GROUND FLOOR AREA (RCC)	228.95	-
2)	GROUND FLOOR AREA(AC SCHEET)	976.61	-
3)	FIRST FLOOR AREA	228.95	-
4)	SECOND FLOOR AREA	228.95	-
5)	THIRD FLOOR AREA	228.95	-
6)	FOURTH FLOOR AREA	228.95	-
7)	HEAD ROOM AREA	-	50.01
8)	OFFICE BUILDING AREA	116.99	-
9)	TOTAL AREA	2238.35	50.01
10)	VACANT AREA	-	-

BOUNDARY SHOWN IN	-	
PROPOSED AREA	-	
RAIN WATER PERCOLATION BED	-	
ROAD	-	

APPLICANT	ENGINEER

[illegible]