

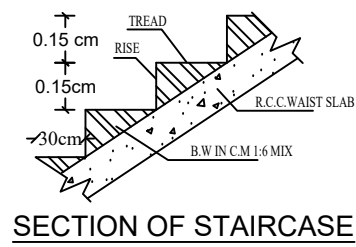


SPACE FOR APPROVAL

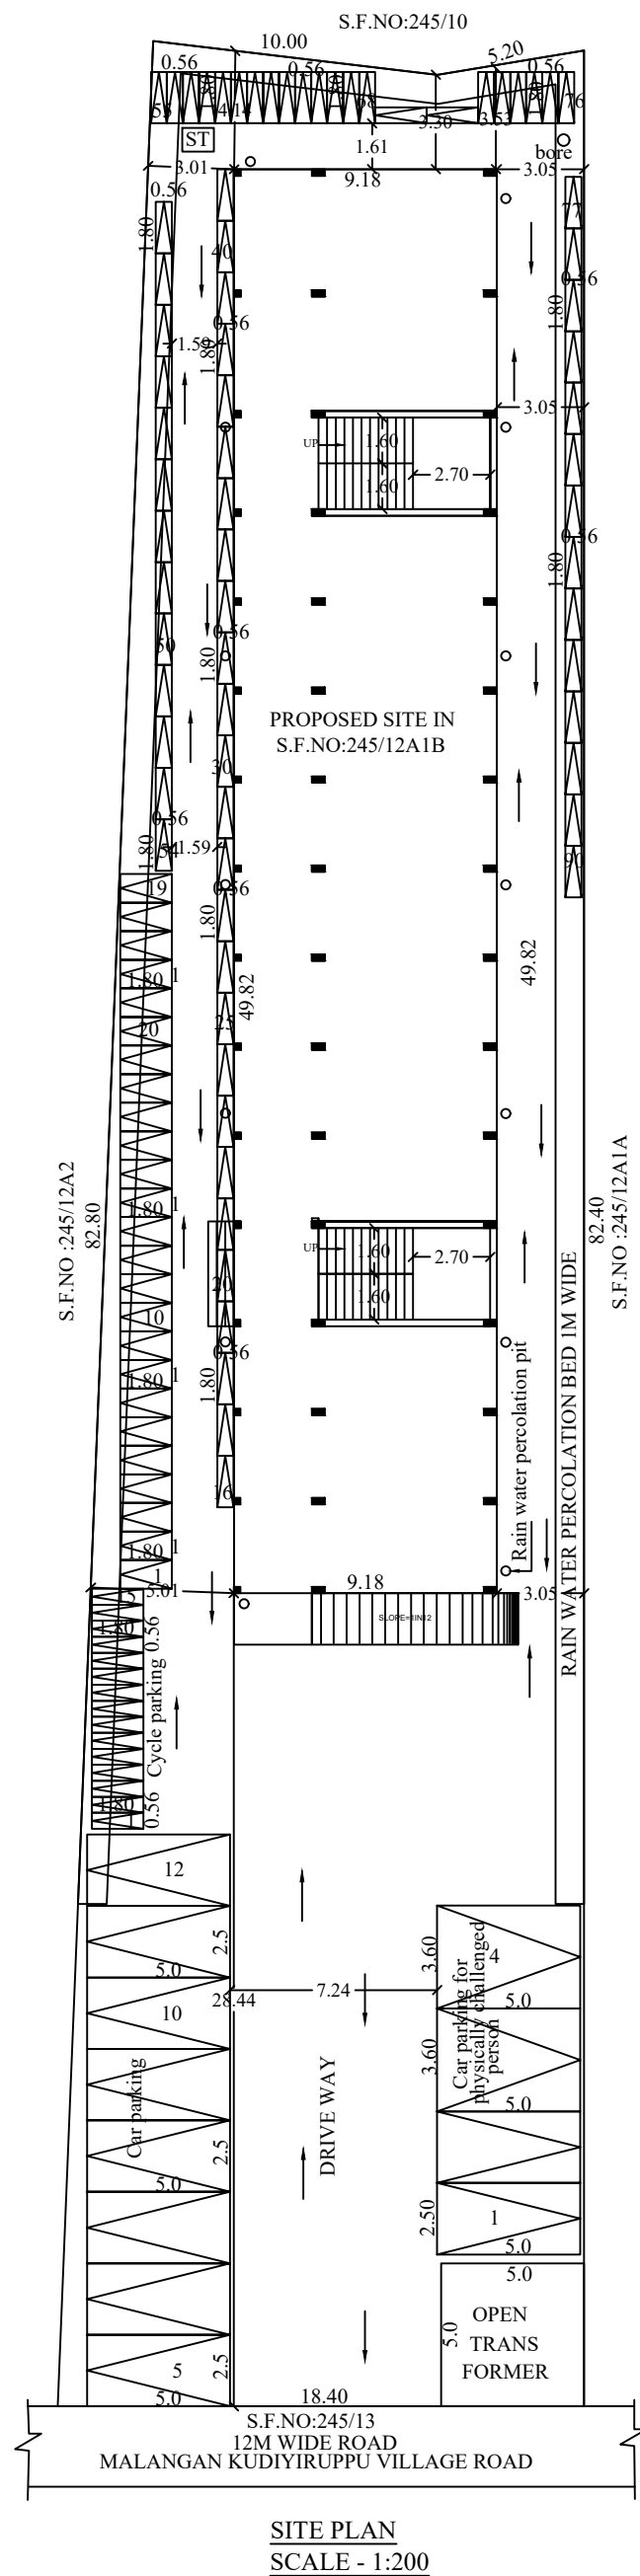

NOTE
BE CONNECTED INTO ST.
AND CORPORATION WATER SUPPLY
IDED • 1/30 Sqm OF PLINTH AREA • 6 M C/C
WIDE WILL BE PROVIDED AROUND THE BUILDING
1-10-02.
WELL THROUGH 150MM DIA PIPES.
TERRACE SHALL BE COLLECTED THROUGH PIPES
(50 X 60 X 60 CM) WITH APPROPRIATE FILTER
ECTION TANK.
EMENTS WILL BE PROVIDED.

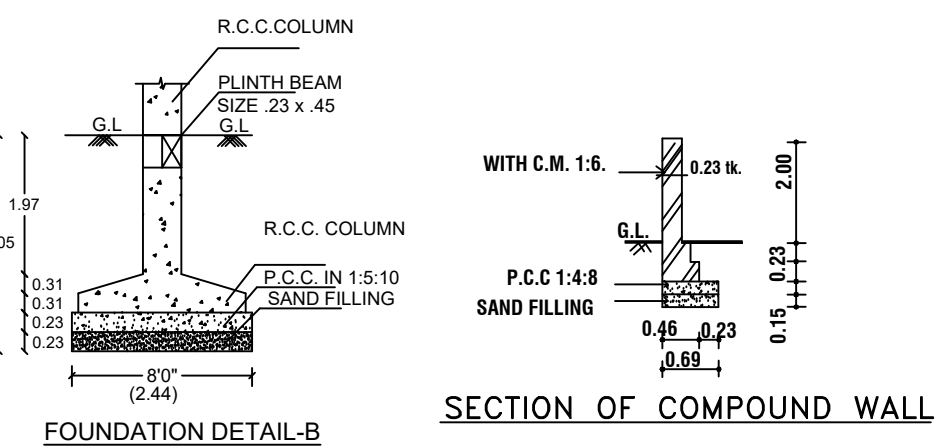

<u>AREA DETAILS</u>	
<u>DESCRIPTION</u>	<u>SQ.M</u>
PLOT AREA AS PER DOCUMENT	1375.00
PLOT AREA AS PER PATTA	1375.00
SUPER IMPOSED PLOT AREA	1374.30
MINIMUM AREA SHOULD BE TAKEN INTO ACCOUNT	

PROPOSED		BUILTUP	AREA	
SL NO.	DESCRIPTION	F.S.I AREA (SQM)	NON F.S.I AREA (SQM)	TOTAL AREA (SQM)
1)	GROUND FLOOR AREA	457.30	—	457.30
2)	FIRST FLOOR AREA	457.30	—	457.30
3)	SECOND FLOOR AREA	233.77	—	233.77
4)	HEAD ROOM AREA	—	67.20	67.20
5)	TOTAL	1148.37	67.20	1215.57
6)	VACANT AREA	—	—	917.00

$$\text{PLOT COVERAGE} = 457.30 / 1375.30 \times 100 = 33.250 \%$$

$$\text{F.S.I} = 1148.87 / 1375.30 = 0.835$$

Sl No.	Parking	Required	Provided
1	TWO WHEELER PARKING SPACE	9 NOS	25 NOS
2	CAR PARKING SPACE	2 NOS	12 NOS
3	CYCLE PARKING SPACE	87 NOS	90 NOS

BOUNDARY SHOWN IN	-		EMERGENCY ALARMS WILL BE PROVIDED 
PROPOSED AREA	-		F E - FIRE EXTINGUISHER PROVIDED. 
RAIN WATER PERCOLATION BED	-		
ROAD	-		

ALL DIMENSIONS ARE IN METER.
SCALE - 1:100.

ENGINEER

Er. T.ARIVANANTHAM, M.Tech (Struct)
M.I.S.E., M.C.E., M.C.I., F.I.I.V.C.E.(I), A.M.I.E.
CHARTERED ENGINEER - AM-1953255
APPROVED VALUER (I.I.V India) MF-1892
D.T.C.P REGISTERED ENGINEER
REG. No : RE / PBLR / APR2019 / 081
12/1-C, POUND STREET, ARIYALUR - 621 704
Mob : 86081 23260, 98423 68403