


PLAN SHOWING THE PROPOSED GROUND & FIRST FLOOR CONSTRUCTION OF MARRIAGE HALL BUILDING IN
SF.NO:201/2B1,2B2,2B3,2B4,2B5,2B6,2B7,2B8,2B9,2B10, VILANGUDI VILLAGE & PANCHAYAT,
AT ARIYALUR TALUK ,ARIYALUR DISTRICT.

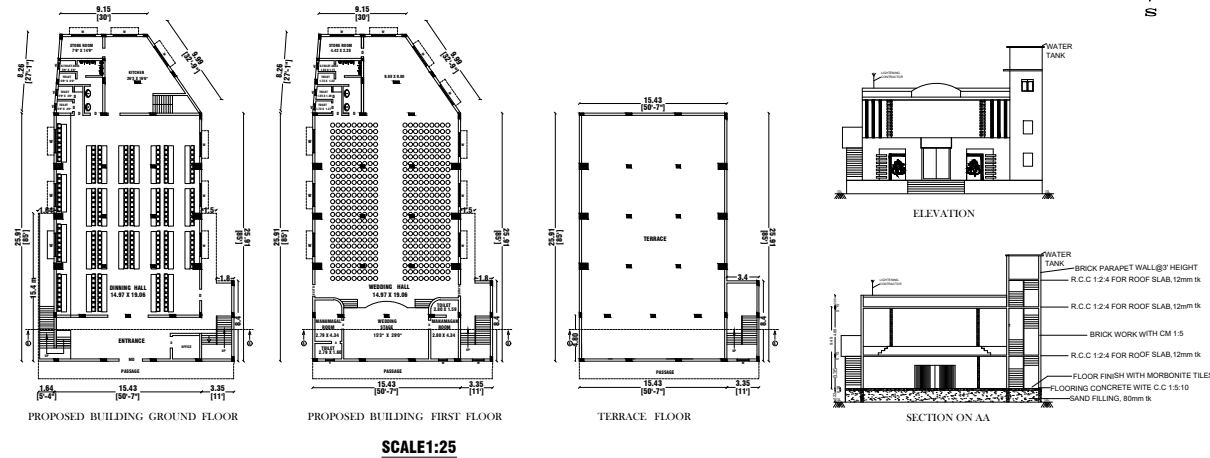

FLOOR SPACE INDEX

- GE-F-F-ST-F
SITE AREA
- 1122.58
- 1900.00
- 0.590 ext

PARKING CALCULATION

Total Building Area ~ 561.29 sqm
500 sq.m ~ 1 Lorry
$\frac{561.29}{500} = 1.12$ Say 1
Required Parking ~ 1 Lorry Space
Provide Parking ~ 1 Lorry Space
Total Building Area ~ 561.29 sqm
50 sq.m ~ 1 Two Wheeler
$\frac{561.29}{50} = 11.22$ Say 12
Required Parking ~ 12 Two Wheeler
Provide Parking ~ 12 Two Wheeler
Total Building Area ~ 561.29 sqm
50 sq.m ~ 1 Cycle
$\frac{561.29}{50} = 11.22$ Say 12
Required Parking ~ 06 Cycle
Provide Parking ~ 07 Cycle
Office Area ~ 100.00 sqm
100 sq.m ~ 1 Car
$\frac{100}{30} = 1.00$ Say 1
Required Parking ~ 6 Car Space
Provide Parking ~ 8 Car Space

COLOUR CODE REFERENCE

SITE BOUNDARY	
PRO. BUILDING	
DRIVE WAY	
EXG. ROAD	

SCHEDULE OF JOINERY

SIGN	DESCRIPTION	SIZE
MD	MAIN DOOR	3.10X2.13
W/V	WINDOW /VENTILATOR	2.43X1.50
AO	ARCH OPEN	1.81X1.50
W1/V	WINDOW 1	1.52X2.13
D	DOOR	0.90X2.13
V	VENTILATOR	0.90X0.60



DETAILS	SQFT	SQ.M
TOTAL SITE DOCUMENT AREA	20451.60	1900.00
GROUND FLOOR PLINTH AREA	6041.72	561.29
FIRST FLOOR AREA	6041.72	561.29
TOTAL FLOOR AREA	12083.48	1122.58

PLOT COVERAGE (561.29/1900)X100 ~29.54%
FSI ~ (1122.58/1900) ~ 0.59 ext

ALL DIMENSIONS ARE IN FEET / M
SCALE 1:100 (OR) 1":8'

COLOUR INDEX

BORE WELL	
(FE) - FIRE EXTINGUISHER PROVIDED	
(FA) -FIRE ALARM PROVIDED	
(SB) -SAND BUCKET PROVIDED	

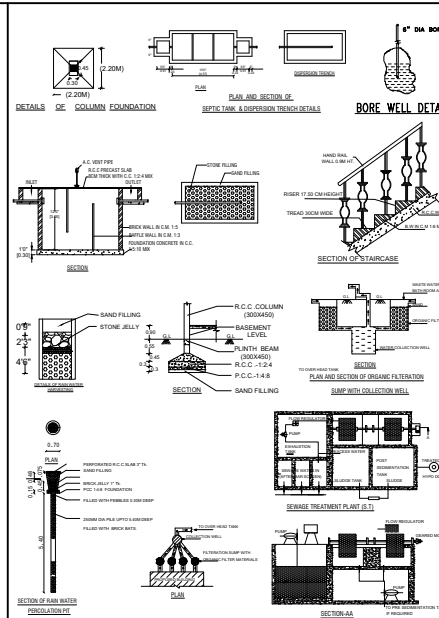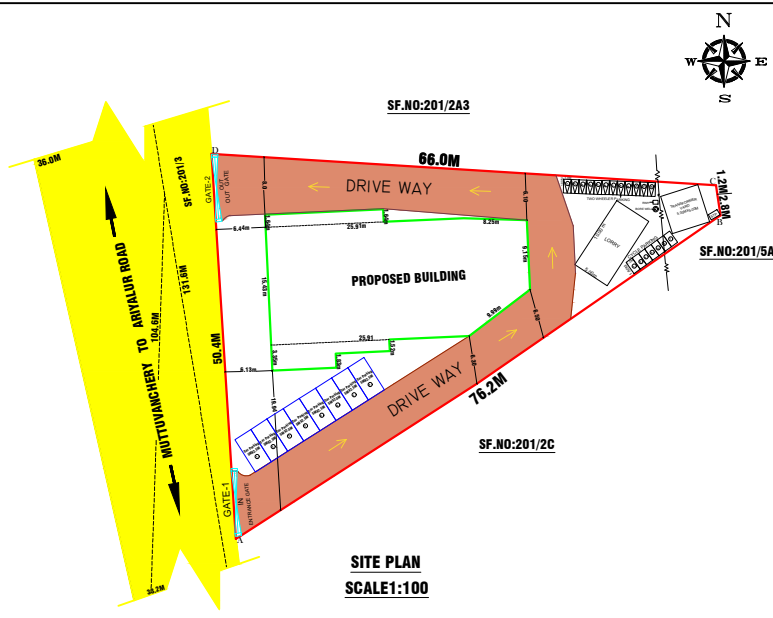

- NOTES :-
1. Rain Water Filtration Pit
 2. Filtered Rain Water Collection Sump
 3. Waste Water collection Sump
 4. Percolation Pit
 5. Plinth Boundary Percolation Pit
 6. Fire Extinguishers To Be Provided
 7. Emergency Alarm
 8. Solar Power Assistant Heading Water System
 9. Solid Waste Tub
 10. Septic Tank
 11. Sand Bucket To Be Provided

OFFICE USE

ONLINE APPLICATION NO. SWP / BPA / 115790 / 2024
Site Boundary Shown as 'A' to 'D' at
TECHNICAL CLEARANCE NO. - R.P./DTCP (A.D) No. 04/2024

(SWP - ONLINE APPROVAL)

E-SIGNED BY
ASSISTANT DIRECTOR
DISTRICT TOWN AND COUNTRY PLANNING OFFICE
ARIYALUR DISTRICT.

OWNERS SIGN
MR : VIJAYAKUMAR S/O KARUPPAIYA

STRUCTURAL ENGINEER

REGISTERED ENGINEERS :

Dr. A. ASHOK, DCE
P.T.C.P. REGISTERED ENGINEER
REPUBLIC OF INDIA
AS CONSTRUCTION
ARIYALUR MUNICIPALITY OFFICE CAMP
ARIYALUR, C.No: 8360172166

SCALE	DATE	DRAWN BY	CHECKED BY
1:100	23/02/2024	P.PAVANRAI	A.ASHOK