


SHEET-1

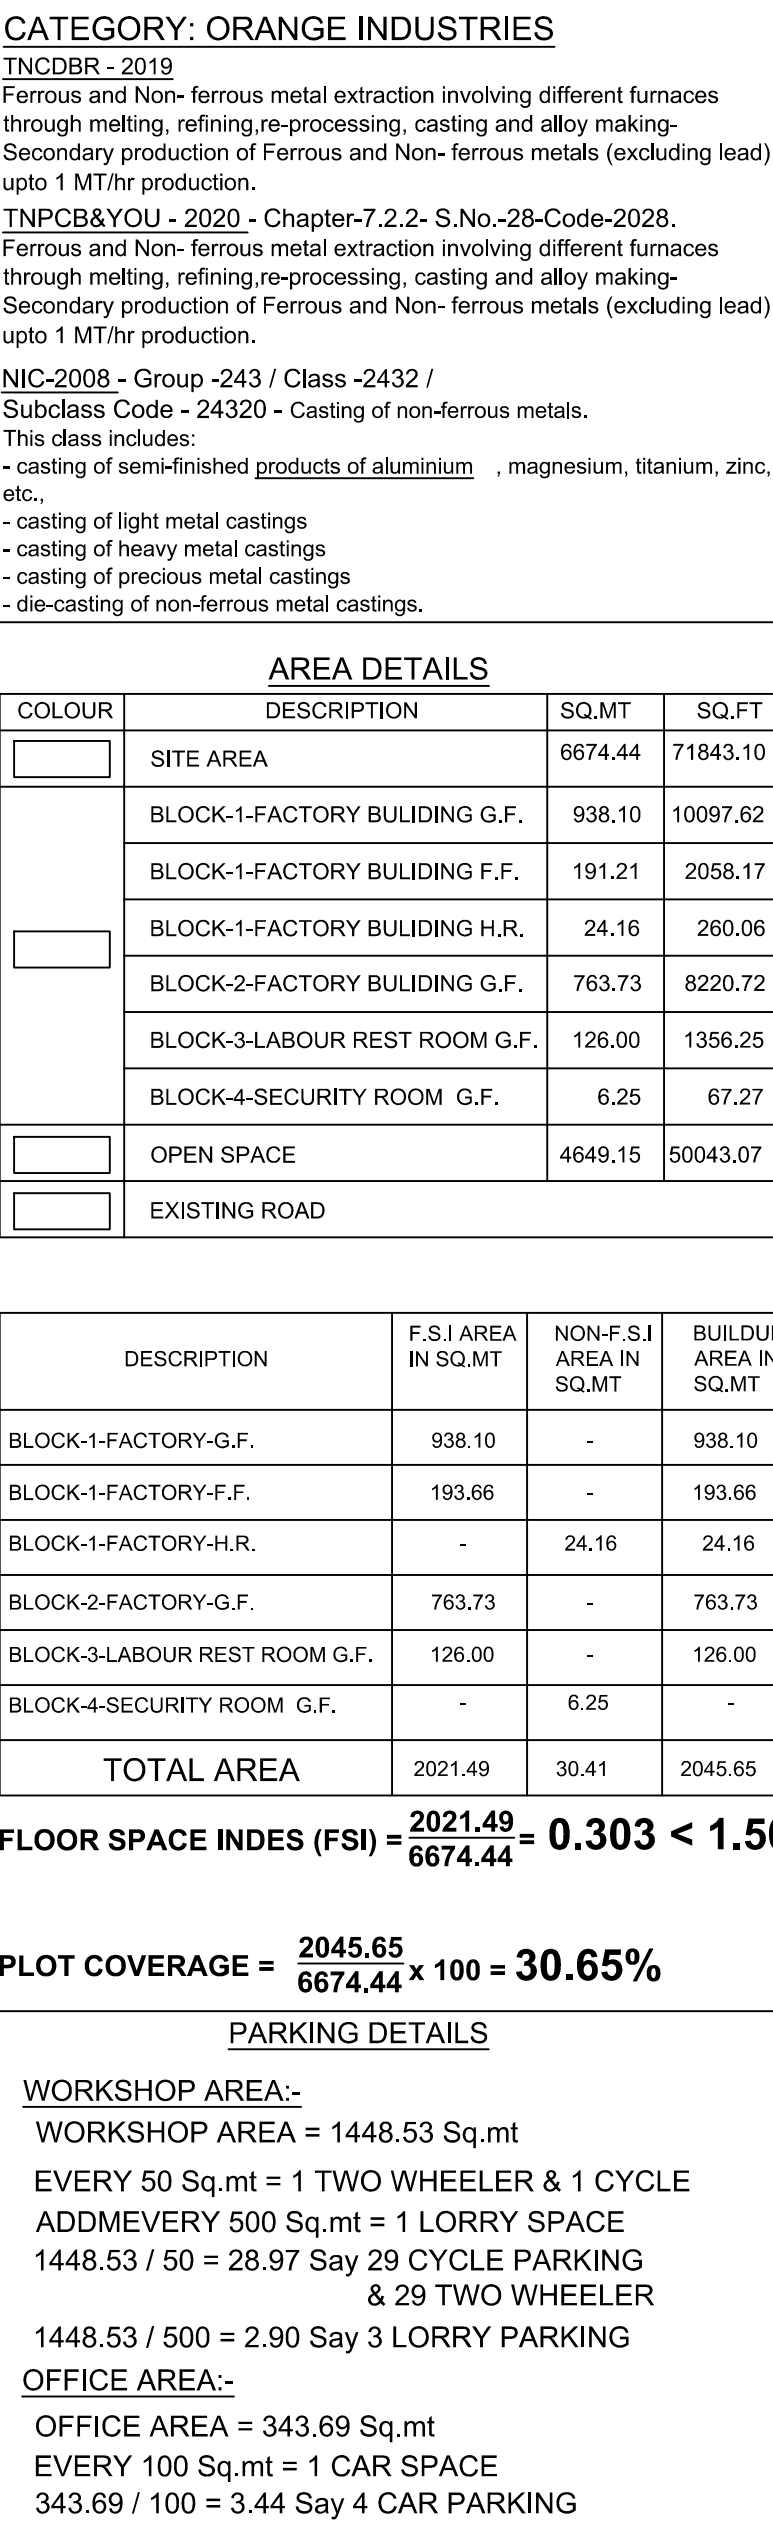

**REQUIRED PARKING:-**  
29 CYCLE, 30 TWO WHEELER, 4 CAR & 3 LORRY SPACE

**PROVIDED PARKING:-**  
30 CYCLE, 30 TWO WHEELER, 4 CAR & 3 LORRY SPACE

| M/c No.                           | Name of machineries    | Nos. | Each HP | Total HP  |
|-----------------------------------|------------------------|------|---------|-----------|
| 1                                 | FDG Machine Unit       | 4    | 85.00   | 340.00    |
| 2                                 | Pitting Machine Unit   | 2    | 20.00   | 20.00     |
| 3                                 | Shot Blasting Unit     | 1    | 25.00   | 25.00     |
| 4                                 | CNC & VMC Machine Unit | 20   | 15.00   | 300.00    |
| 5                                 | X-Ray Process Unit     | 1    | 1.00    | 1.00      |
| 6                                 | QC Checkup Unit        | 1    | 1.00    | 1.00      |
| TOTAL HP                          |                        | 28   |         | 687.00 HP |
| TOTAL NUMBER OF LABOURS - 50 NOS. |                        |      |         |           |

**All Dimensions are in Meter      Scale 1:100**

| JOINERIES DETAILS |                 |                |
|-------------------|-----------------|----------------|
| TYPE              | DESCRIPTION     | WIDTH X HEIGHT |
| RS                | ROLLING SHUTTER | 5.00 X 3.05    |
| RS1               | ROLLING SHUTTER | 2.45 X 2.40    |
| MD                | MAIN DOOR       | 1.50 X 2.58    |
| D                 | DOOR            | 1.22 X 2.58    |
| D1                | DOOR            | 0.91 X 2.56    |
| O1                | OPEN            | 5.00 X 3.05    |
| O2                | OPEN            | 1.80 X 3.05    |
| W                 | WINDOW          | 1.83 X 1.52    |
| W1                | WINDOW          | 1.52 X 1.52    |
| V                 | VENTILATION     | 1.83 X 0.60    |
| V1                | VENTILATION     | 0.91 X 0.60    |

APPROVING AUTHORITY

ONLINE APPLICATION NO:SWP / BPA / 119059 / 2024  
SITE BOUNDARY SHOWN AS "A to G" AT  
TECHNICAL CLEARANCE NO: B.P /D.T.C.P(A.D) No. 07/202

SWP-ONLINE APPROVAL)

E-SIGNED BY  
ASSISTANT DIRECTOR  
DISTRICT TOWN AND COUNTRY PLANNING OFFICE  
ARIYALUR DISTRICT

  
**Er. V. KOLANJI, D.C.E.**  
 Registered Engineer-III,  
 Reg. No: 091/LS/2019/00009,  
 DTCP - Grade I/II,  
 Reg.No: RCE/PBLR/Aug-2019/080  
**SIVARANJITH BUILDERS**  
 No: 11-B, Nadasamy Nainor Manson,  
 Jayankondam, Ariyalur (Dt)-621 802.  
 Cell: 9655402770

**Er. T. ARIVANANTHAM, M.Tech(Struct)**  
**M.L.S.S.E., M.C.E., M.I.C.E., F.I.V., C.E(I), A.M.I.E.**  
**CHARTERED ENGINEER - AM-1953255**  
**APPROVED VALUER (I.V India) MF-1892**  
**D.T.C.P REGD. STRUCTURAL ENGINEER**  
**REG. No : RSE / PVRG / APR2019 / 009**  
**121-C, POUND STREET, ARIVALUR - 621 704.**  
**Mob : 86501 23260, 98423 63483**

STRUCTURAL ENGINEER