
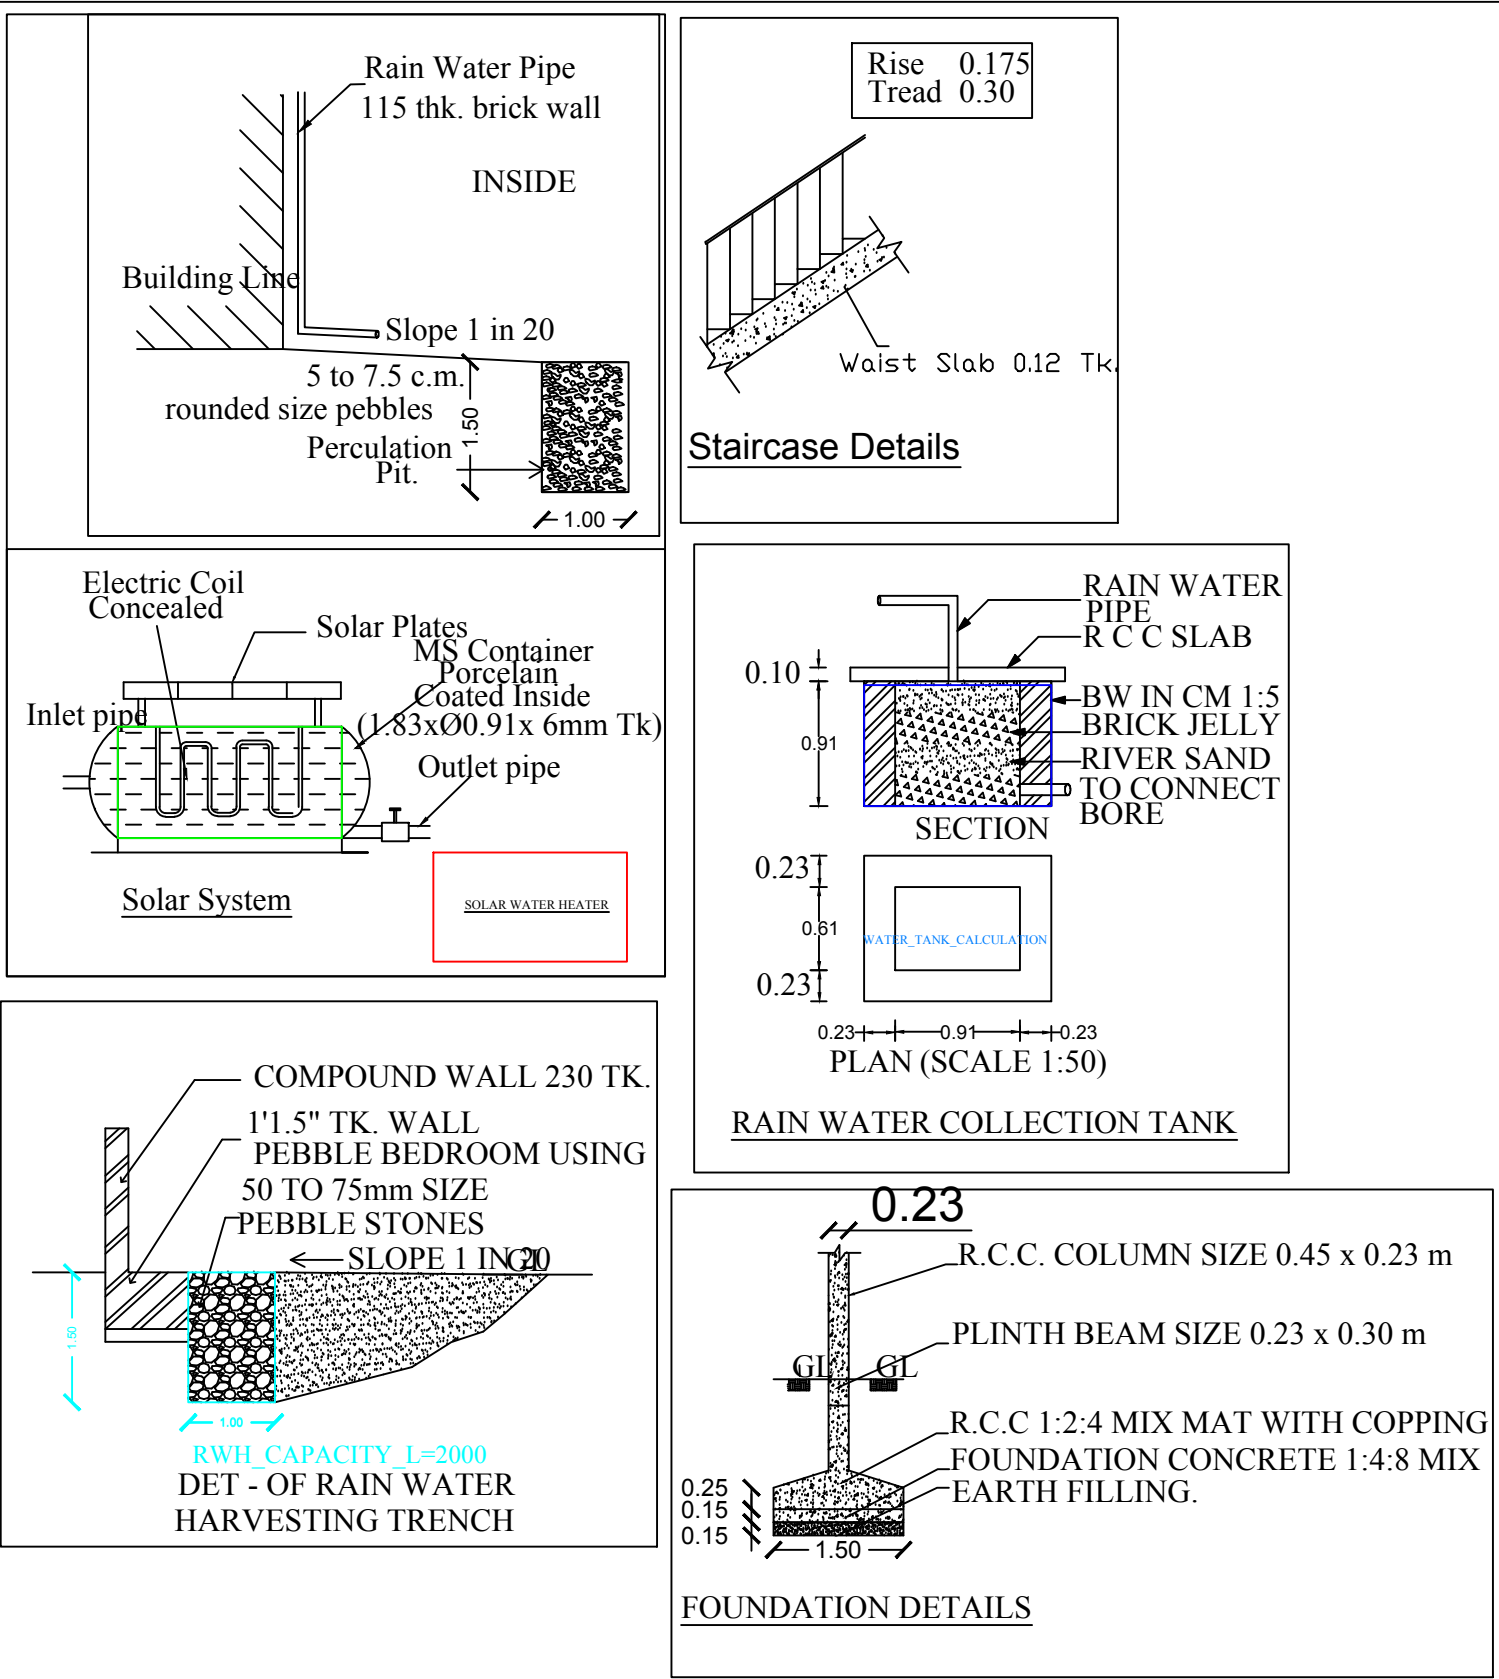
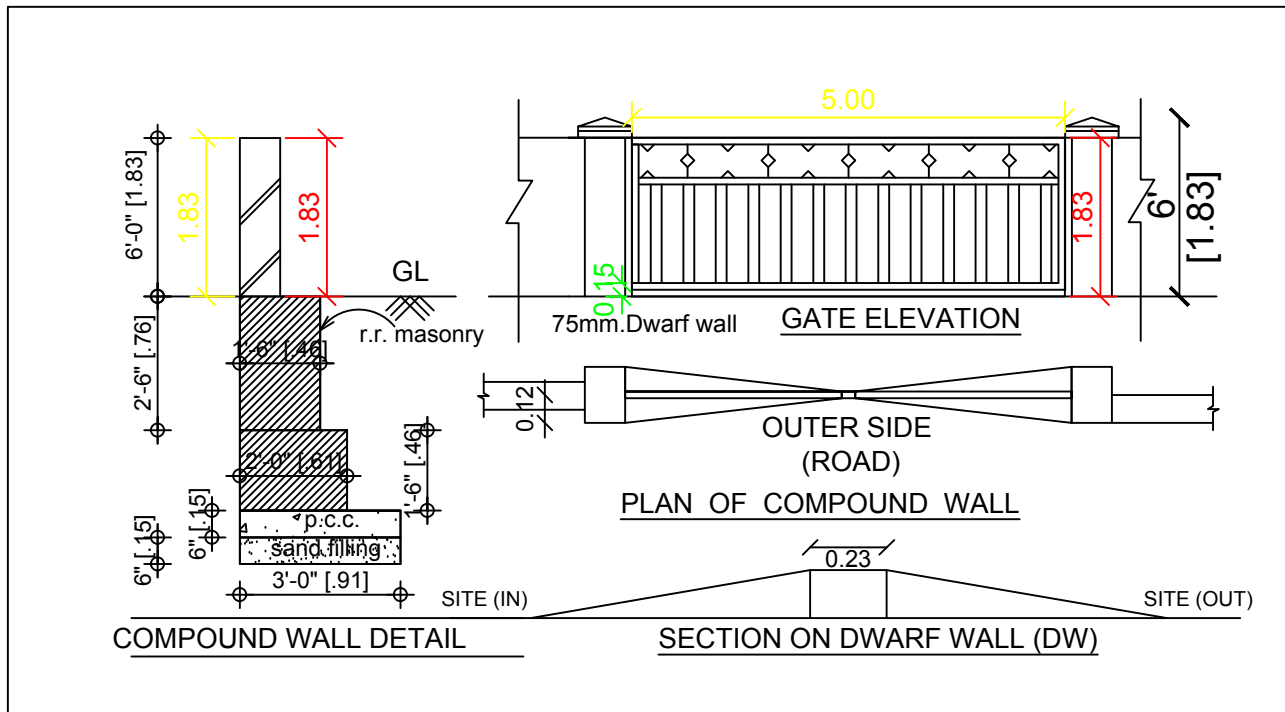
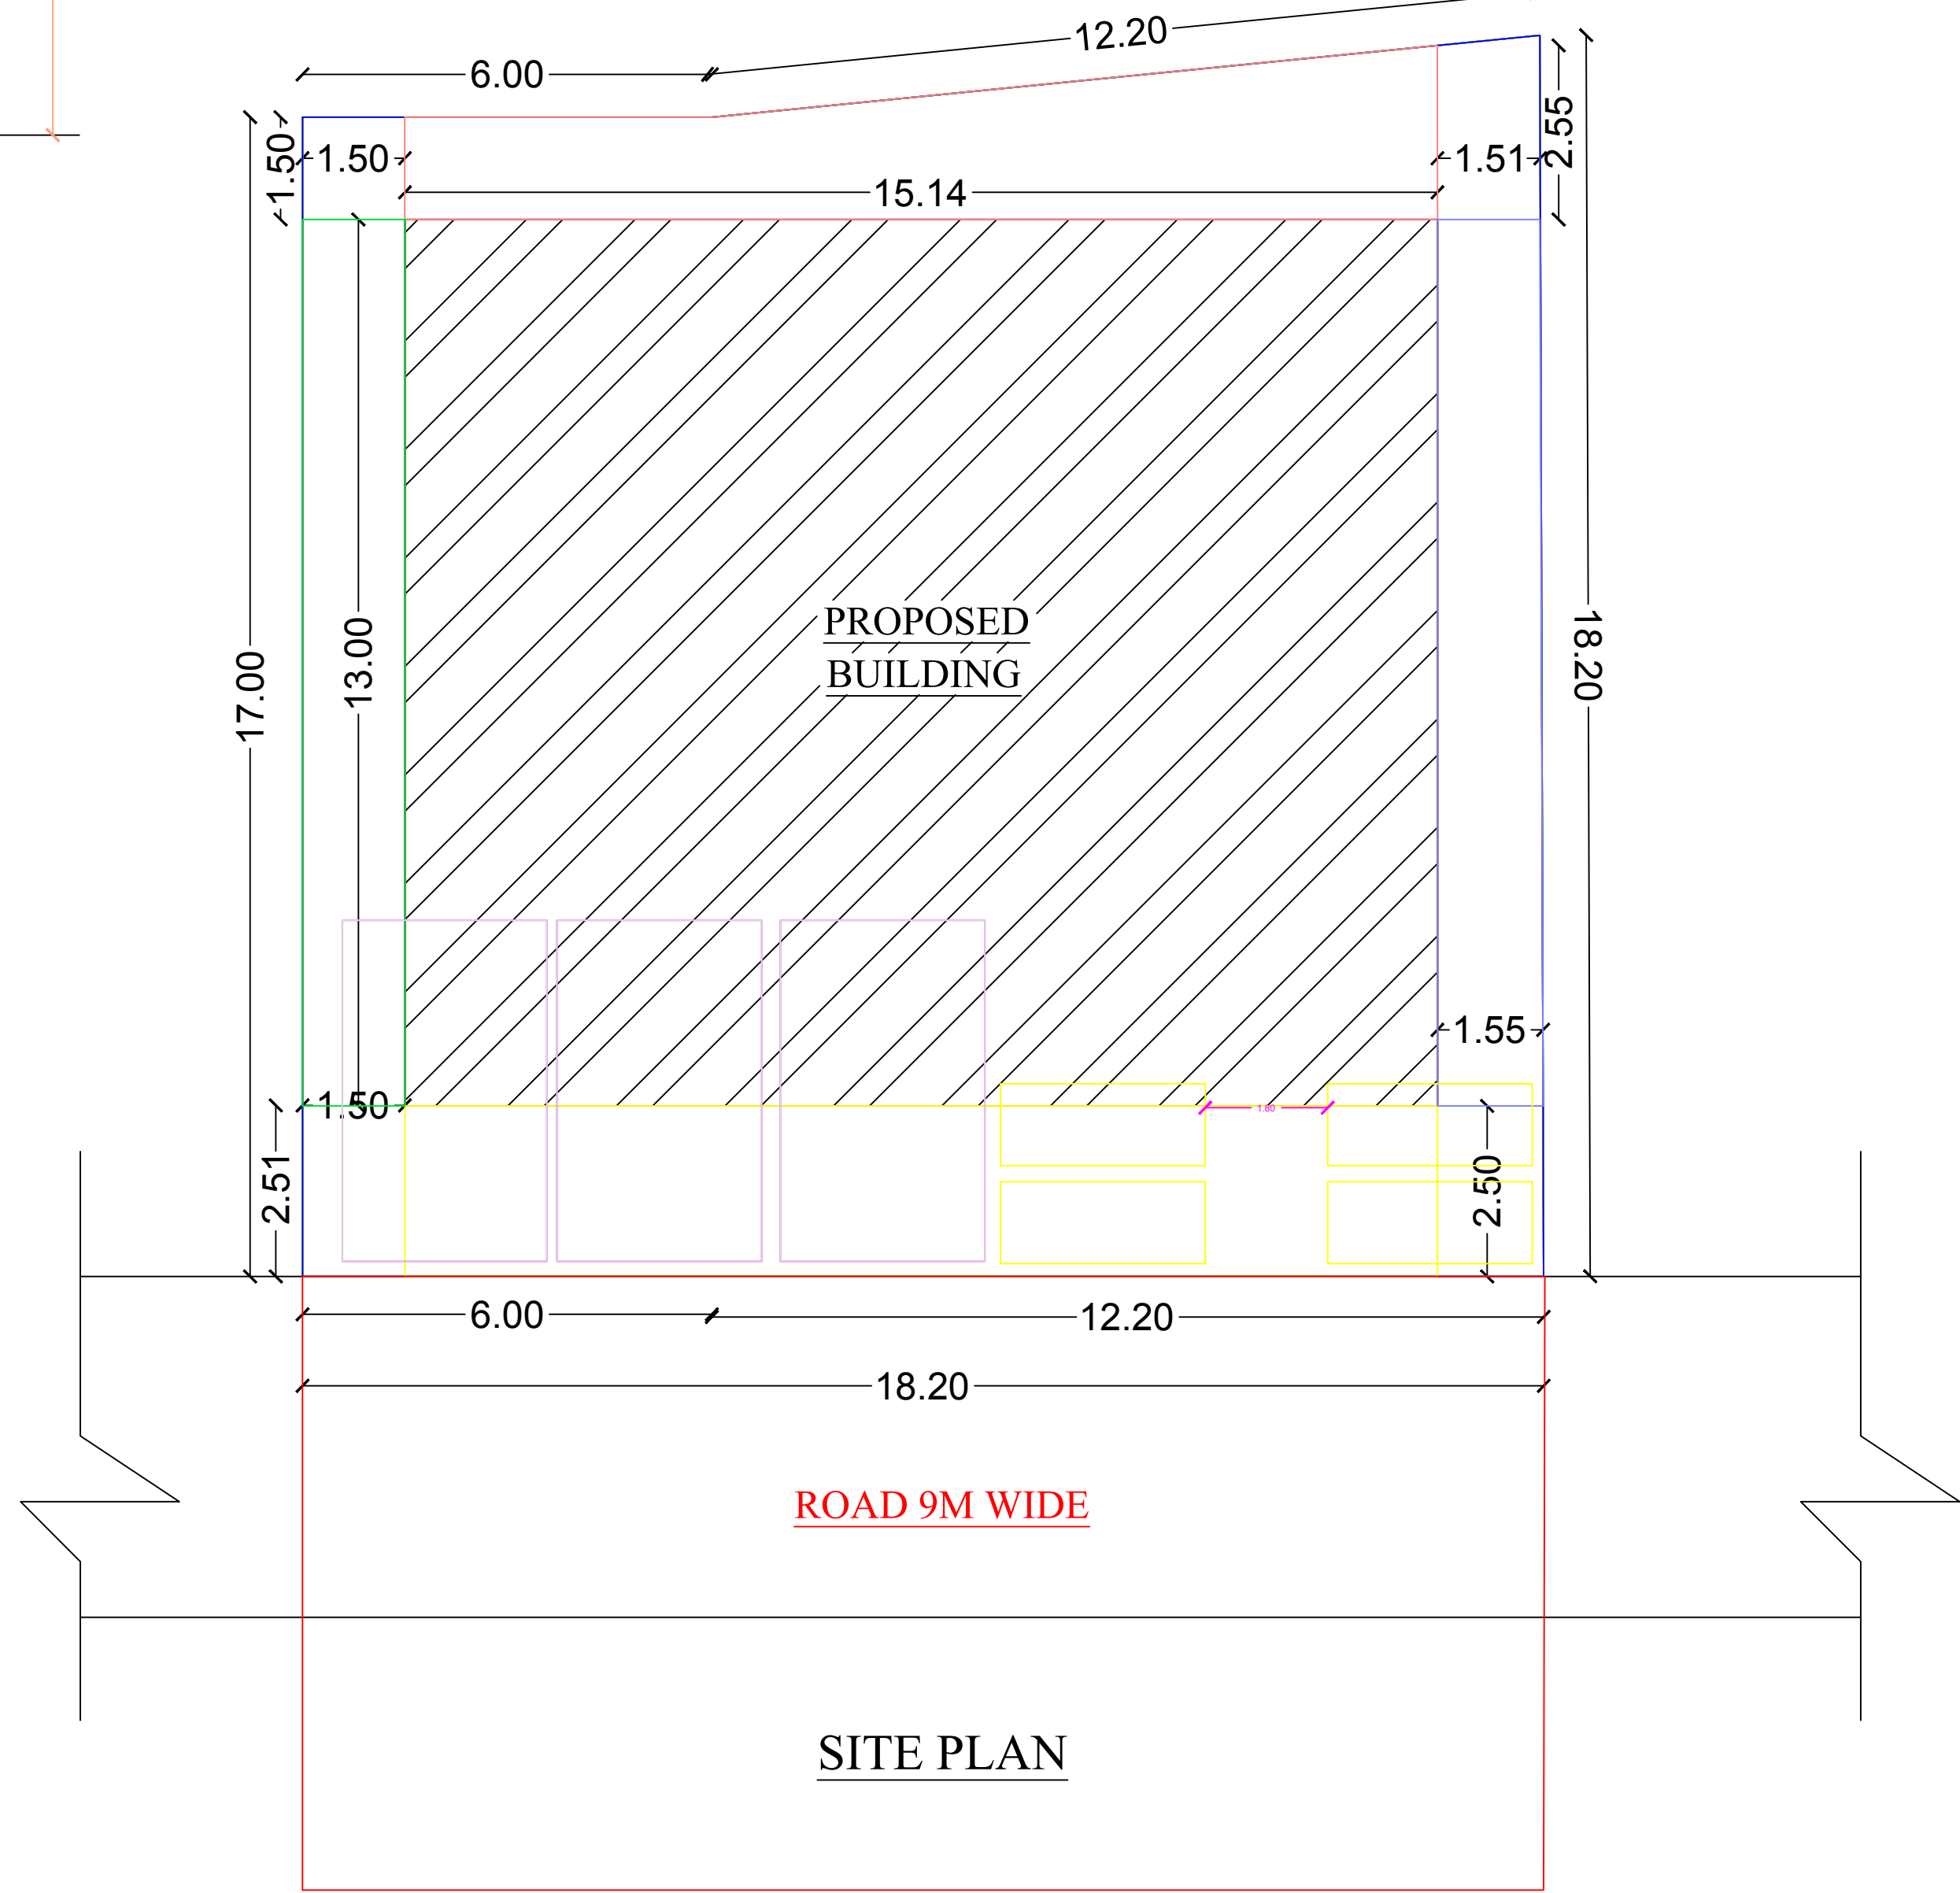
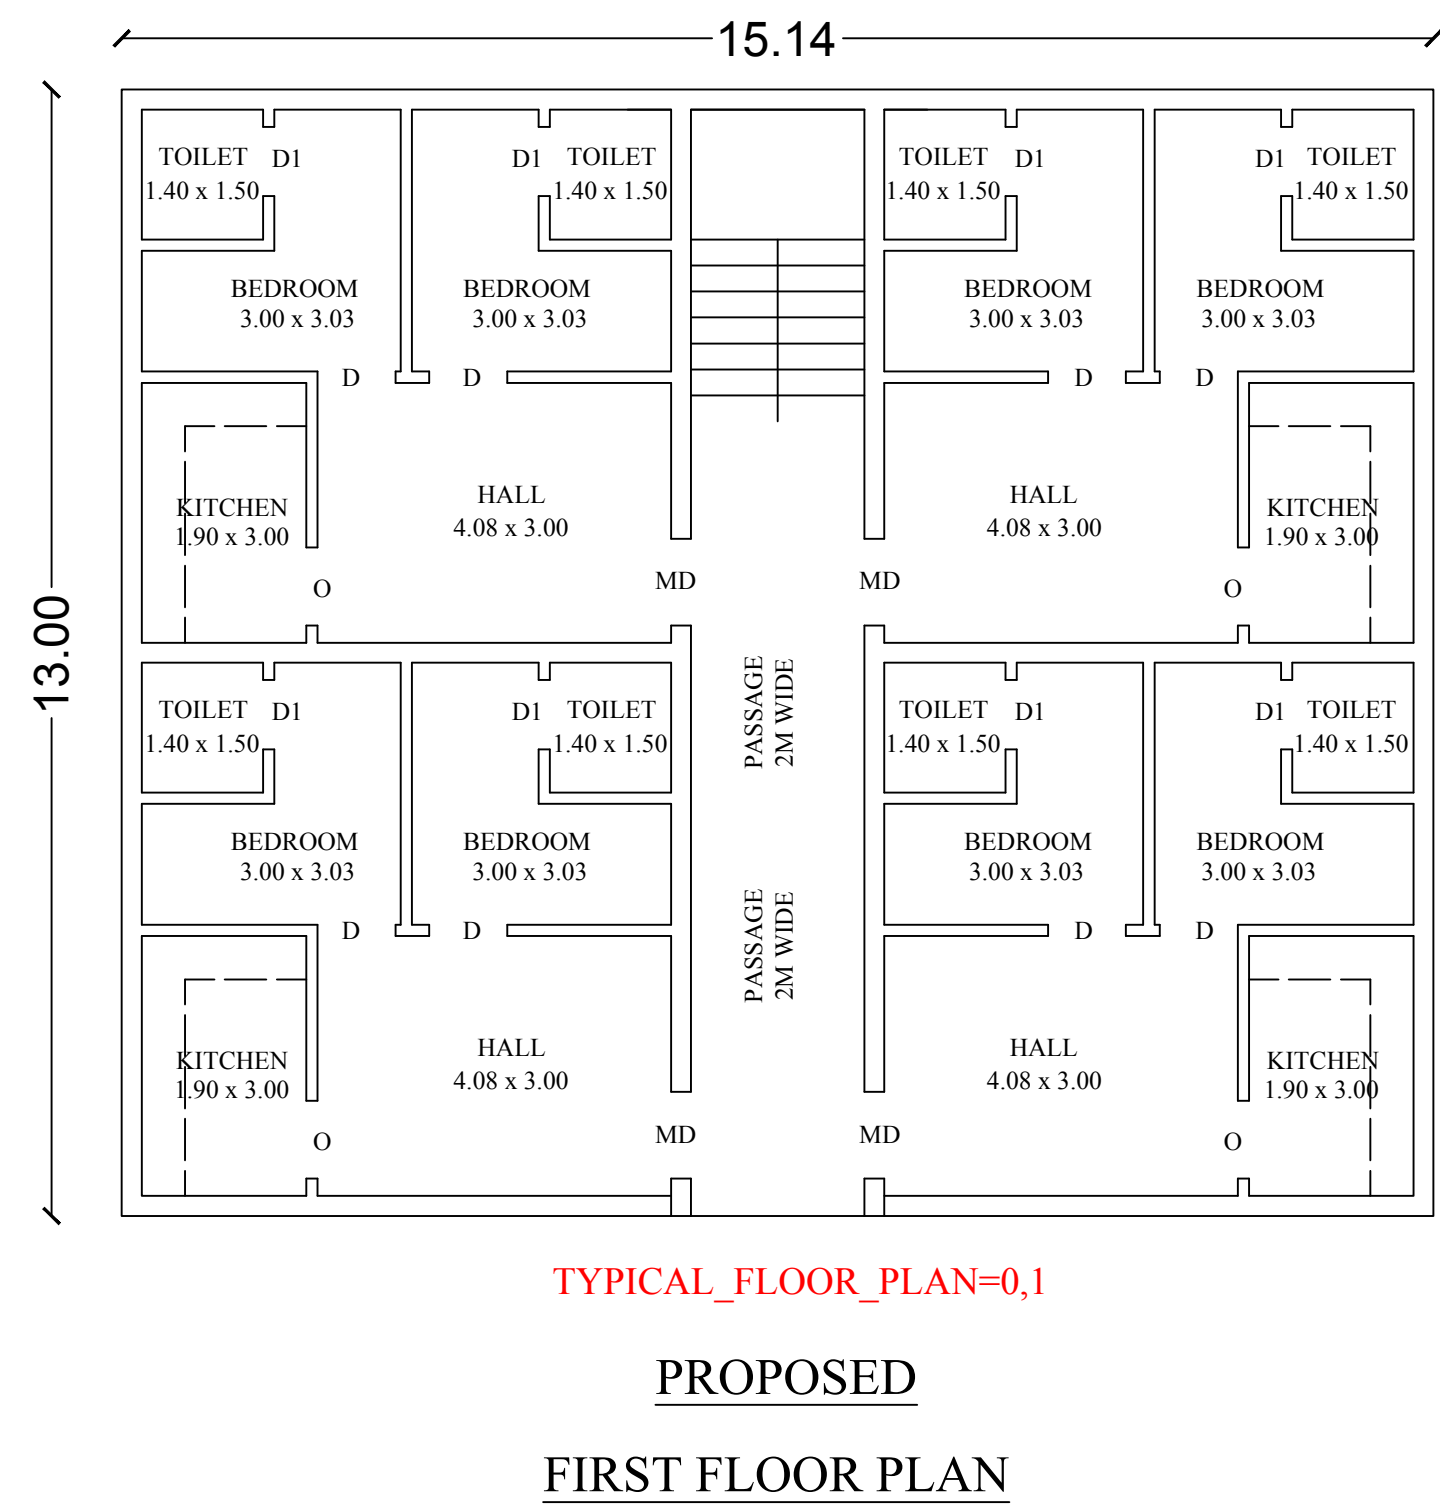
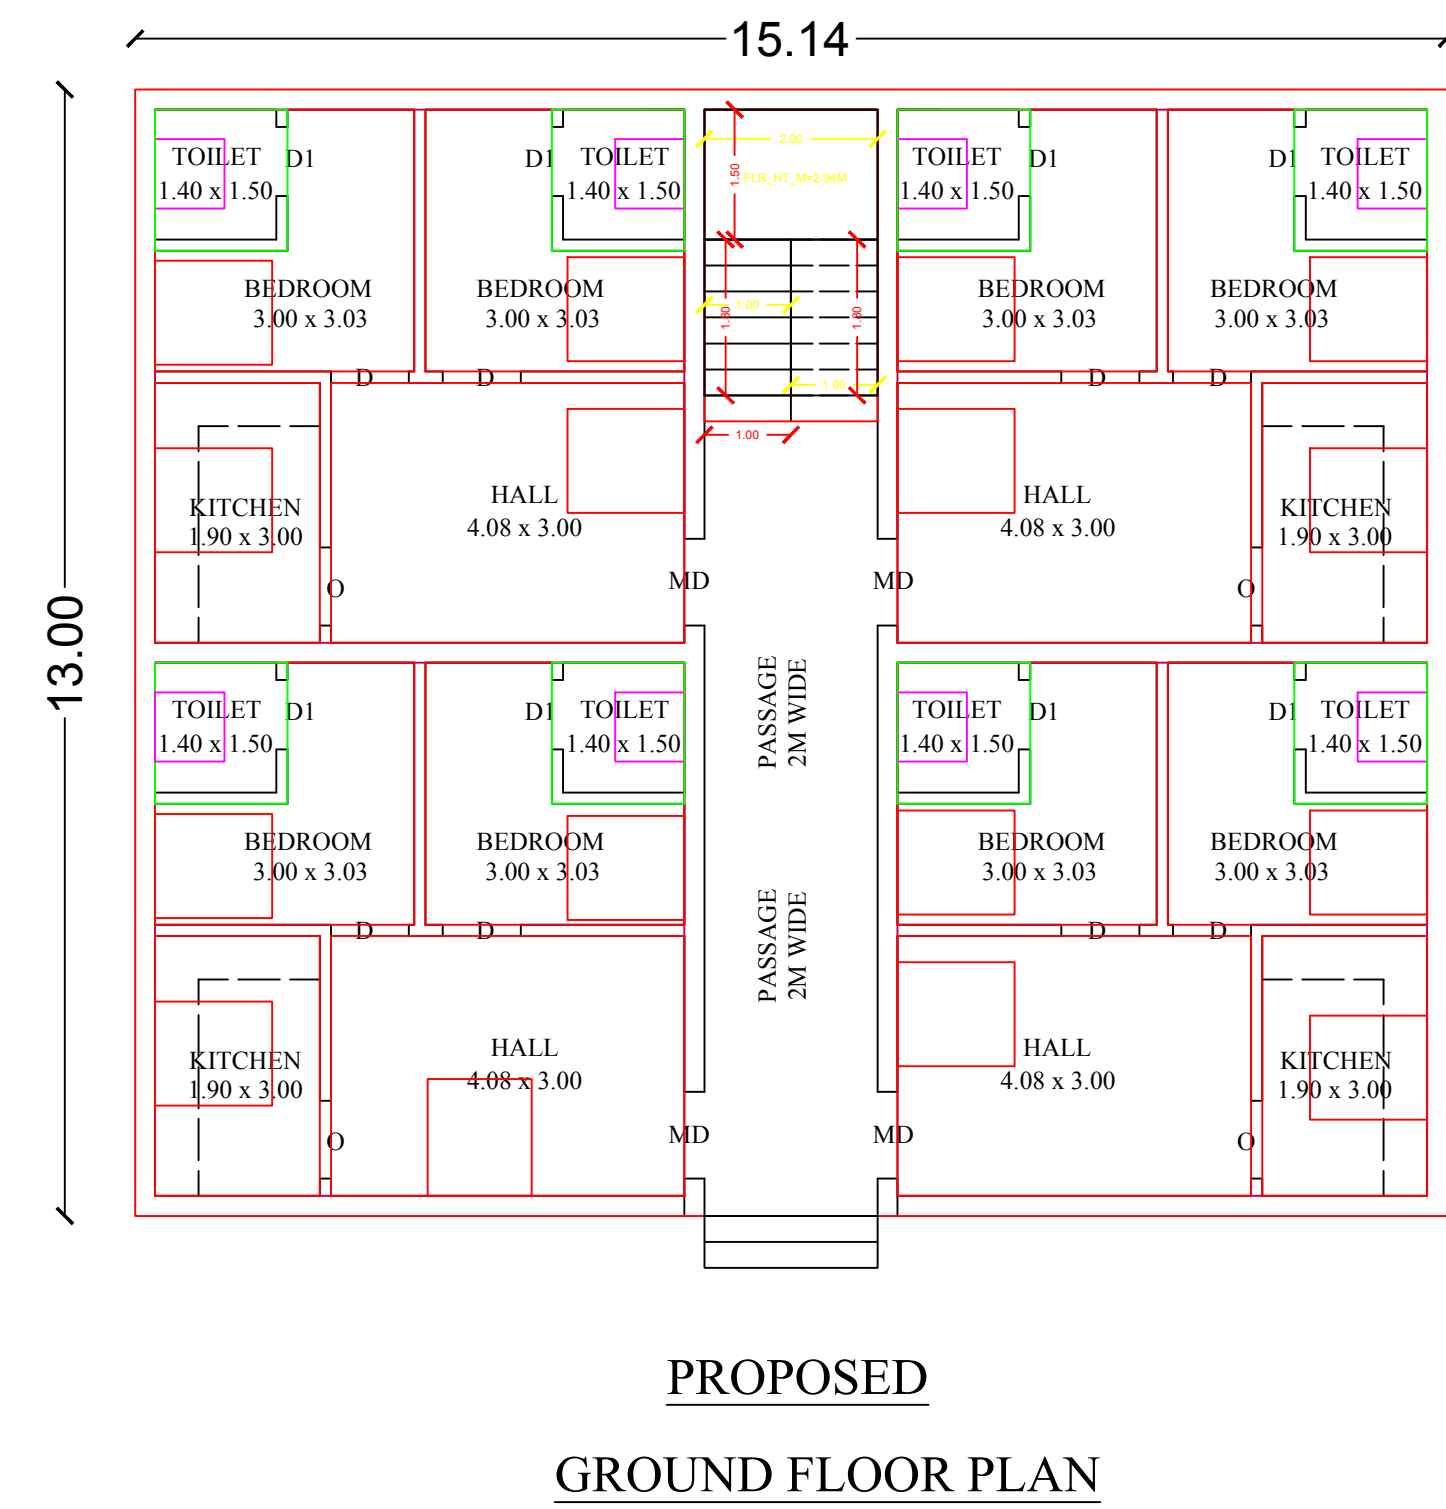


PLAN SHOWING THE PROPOSED CONSTRUCTION OF A R.C.C ROOF RESIDENTIAL BUILDING GROUND AND FIRST FLOOR (G+1) IN PLOT NO: 9 & 10, R.S NO: 3 / 4A1A, 3 / 3A1, 3 / 3B1, JAM JAM NAGAR, THITTACHERY TOWN PANCHAYAT, NAGAPATTINAM (TK & DT).

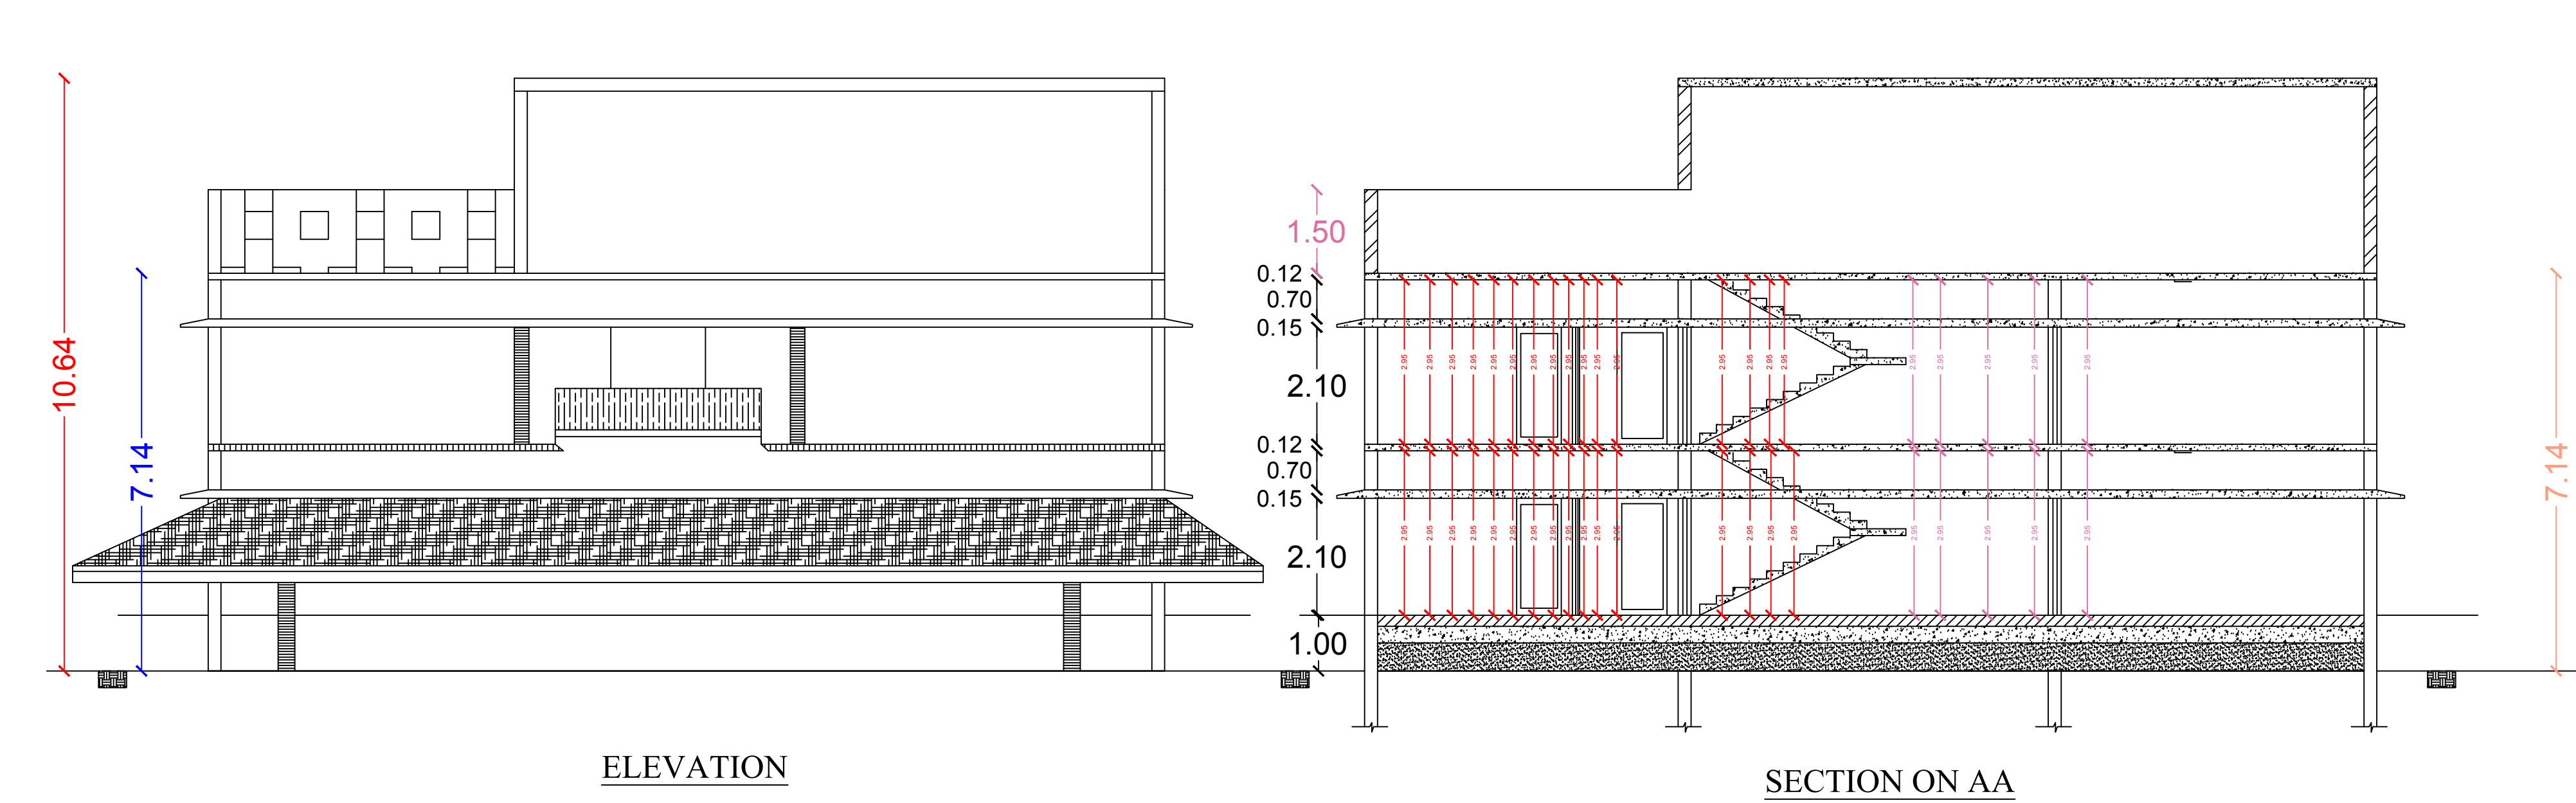

ALL DIMENSIONS ARE IN METER. SCALE-1:100

SCHEDULE OF JOINERY

GG - GRILL GATE	- 2.00 M x 2.10 M
MD - MAIN DOOR	- 1.00 M x 2.10 M
D - DOOR	- 0.90 M x 2.10 M
D1 - DOOR	- 0.80 M x 2.10 M
W - WINDOW	- 1.20 M x 1.35 M
V - VENTILATOR	- 0.80 M x 0.80 M


AREA DETAILS

TOTAL SITE AREA	- 316.22 SQ.M	3404.00 SQ.FT.
PROPOSED GF AREA	- 196.84 SQ.M	2119.00 SQ.FT.
PROPOSED FF AREA	- 196.84 SQ.M	2119.00 SQ.FT.
HEADROOM AREA	- 23.34 SQ.M	251.00 SQ.FT.
OPEN AREA	- 119.38 SQ.M	1285.32 SQ.FT.

APPLICANT NAME

Mr. MOHAMED ASIK

REGISTERED ENGINEER

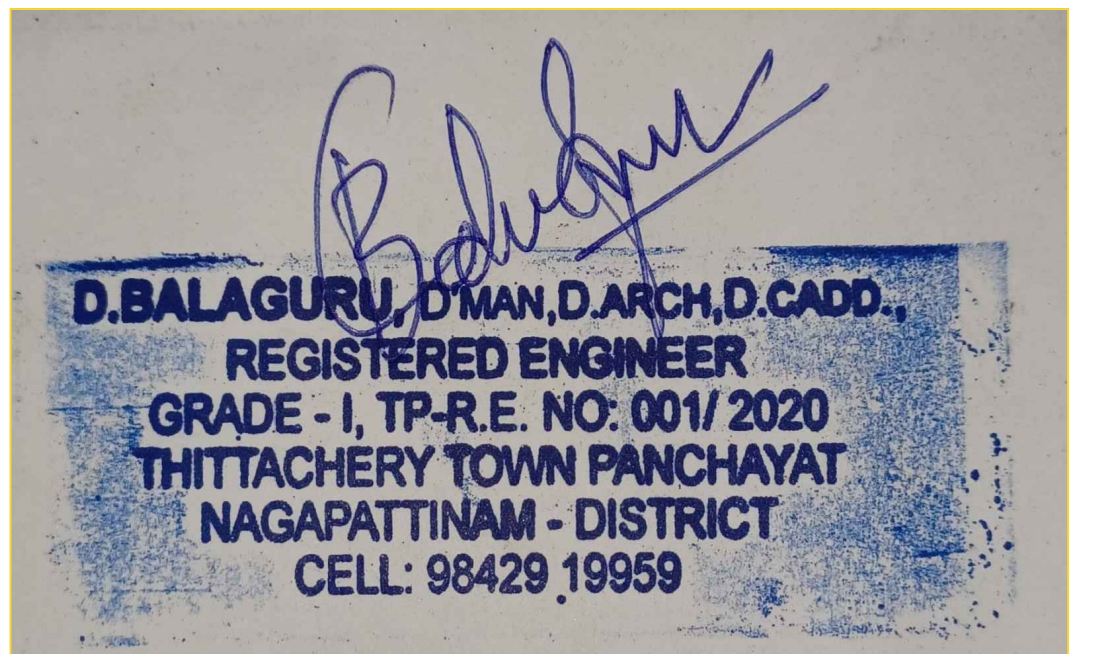

FSI CALCULATION: Floor Space Index = $\frac{\text{Total Floor Area (All Floor)}}{\text{Site Area}}$ = $\frac{393.68}{316.22}$ = 1.24 < 2.00	PARKING AREA: PARKING AREA = 393.68 - 75 = $\frac{318.68}{75}$ = 4.25 or 5 Car Parking = 3 Nos Two Wheeler Parking = 5 Nos	NOTE: To Provide Rain Water Harvesting System Arrangements in the Proposal Construction as per Plan Sewage Water line to be Connected to UGDS	DRAWN BY: E. R. SANKAR, M.E (STRUCTURAL) CONTACT NUMBER: 8870281781 DTCP, CORPORATION & MUNICIPALITY REGISTERED ENGINEER NAGAPATTINAM MUNICIPAL TOWN
--	---	--	--

