

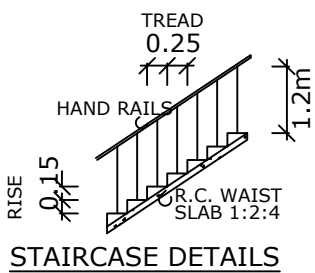
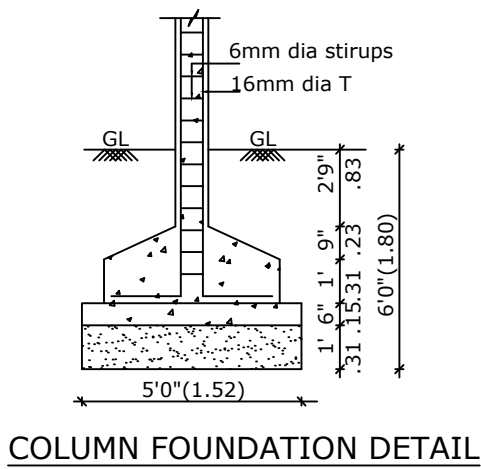
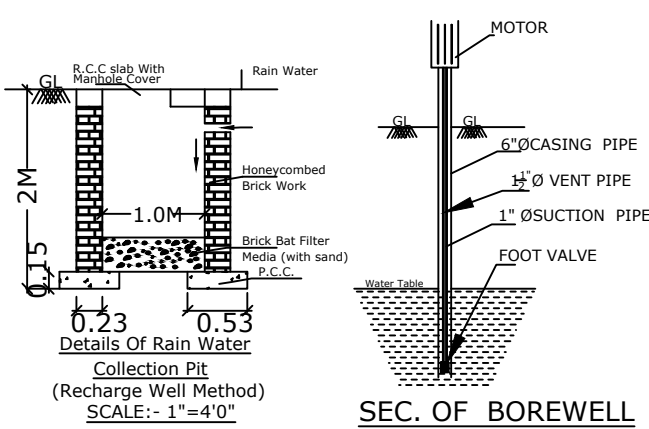
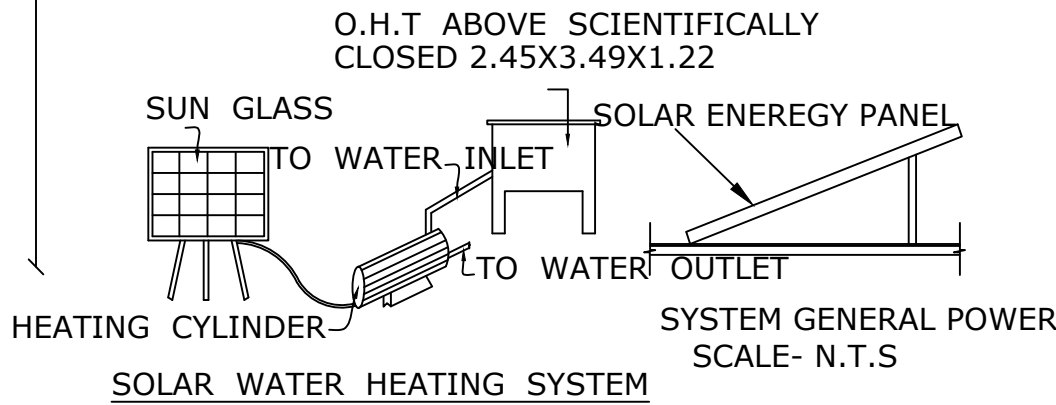
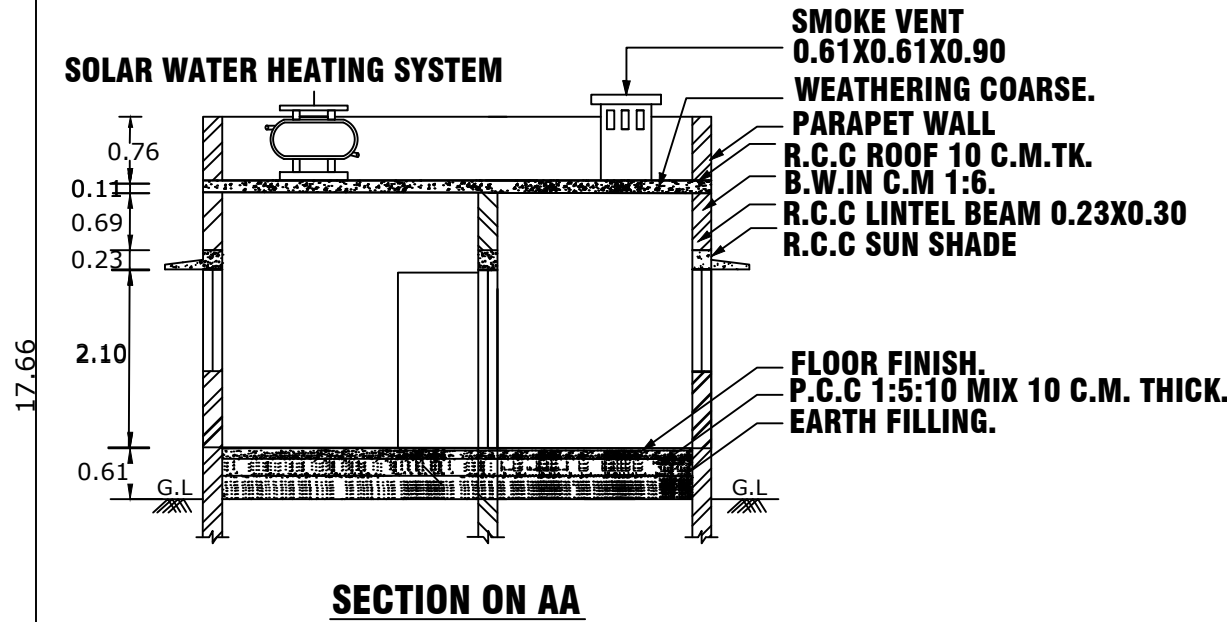
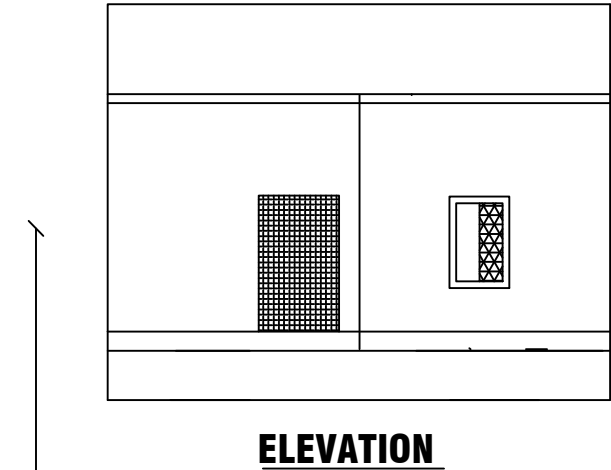
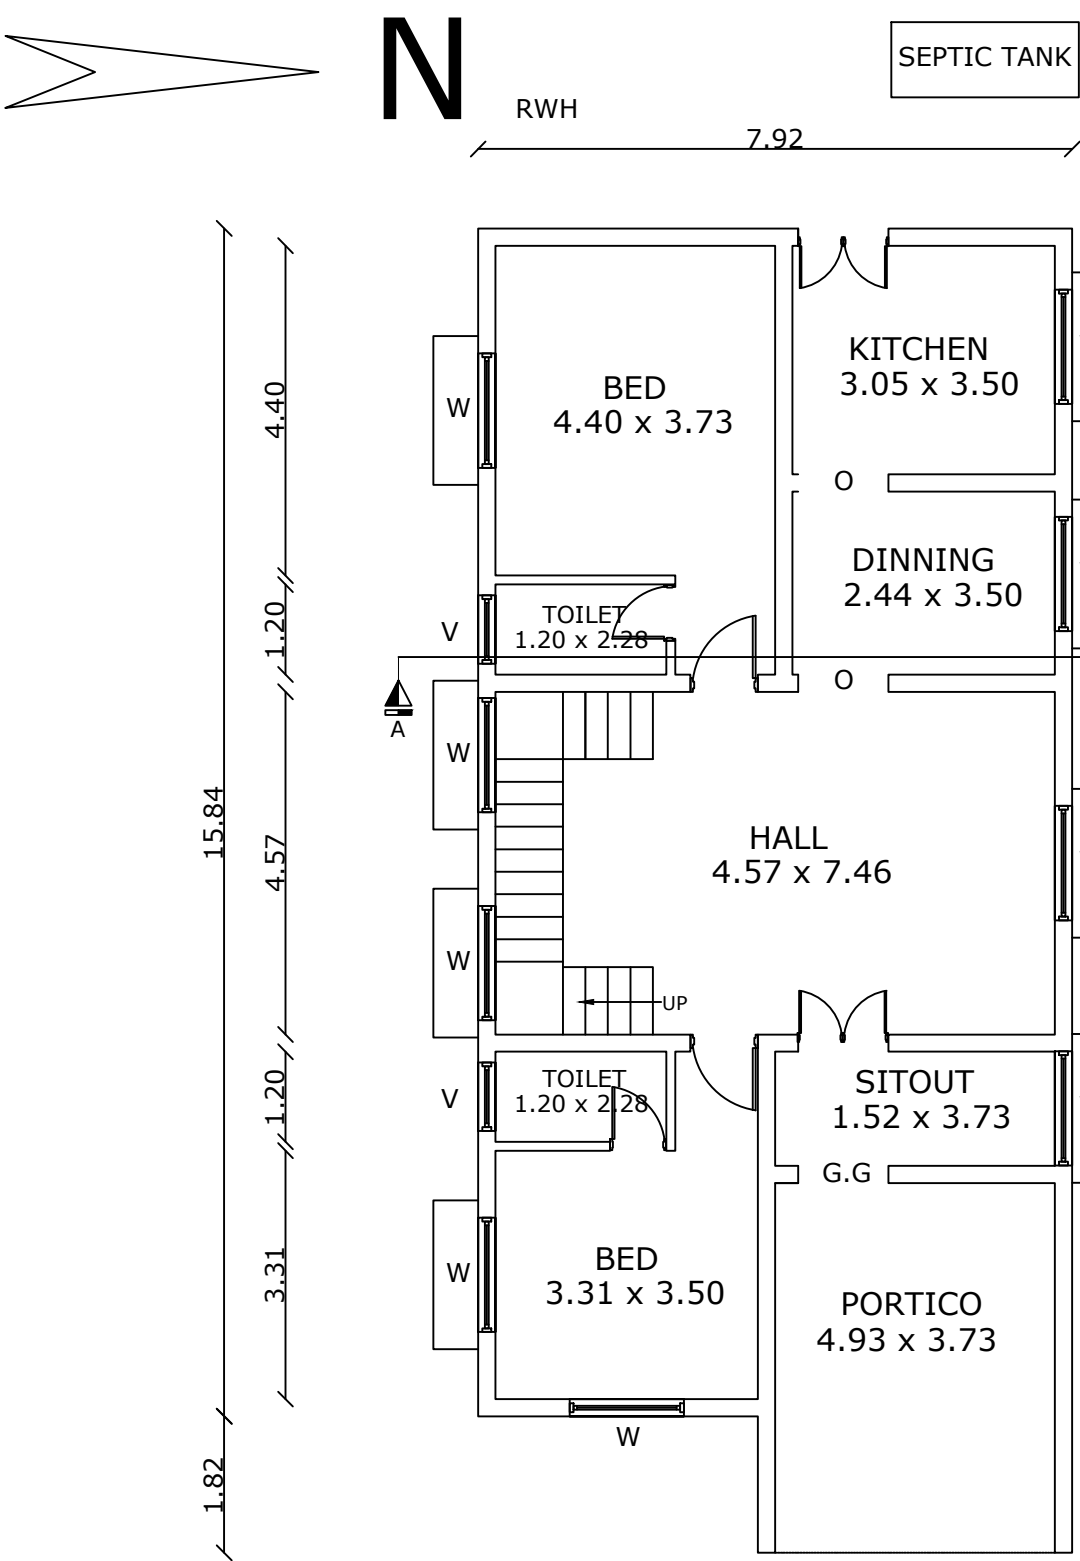
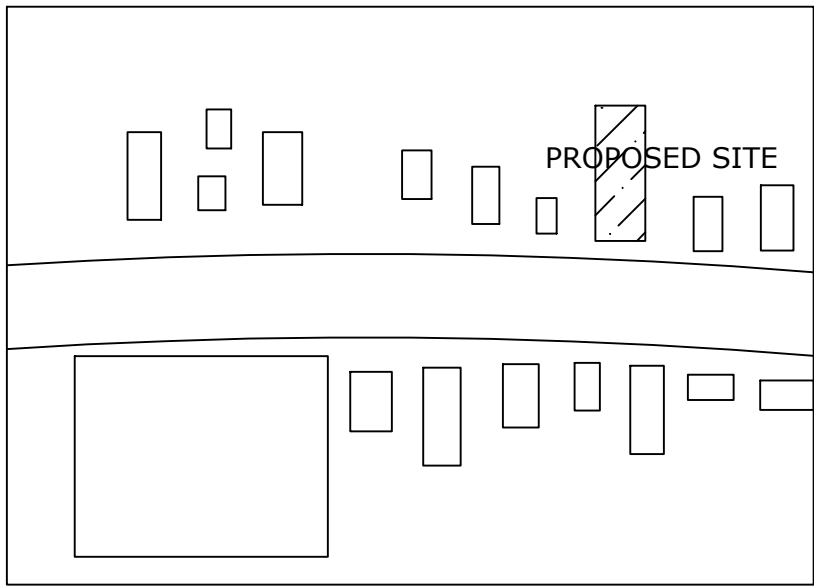


PLAN SHOWING THE PROPOSED CONSTRUCTION OF A R.C.C ROOF RESIDENTIAL BUILDING IN R.S NO:- 99/19A & 99/15 AT VALAMBURI ROAD, THALAINAYAR TOWN PANCHAYATH ,VEDARANYAM TALUK, NAGAPATTINAM DISTRICT.614712.

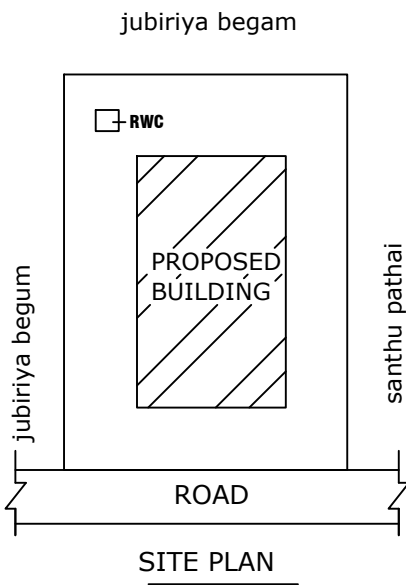

9.14M [30']
EXG. ROAD 30' WIDE
ROUND FLOOR PLAN

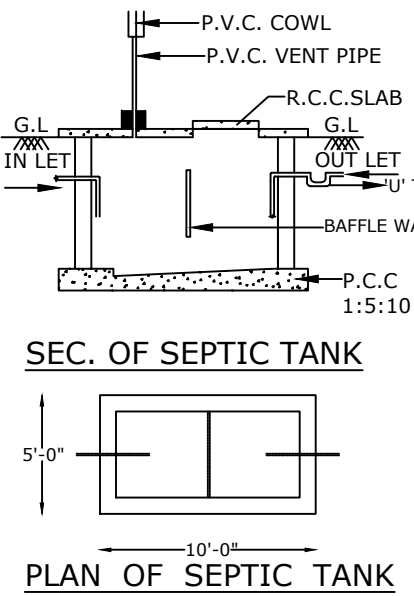

ALL DIMENSIONS ARE IN METER.

SCALE-1:100

SCHEDULE OF JOINERY

MD -	MAIN DOOR	1.21 X 2.28
D -	DOOR	0.90 X 2.28
D1 -	DOOR	0.76 X 1.21
W -	WINDOW	0.90 X 1.21
V -	VENDILATOR	0.99 X 1.21

AREA DETAILS

TOTAL PLOT	- 277.00 SQ.M. - 2981.60 SQ.FT.
GROUND FLOOR AREA	- 133.081 SQ.M. - 1432.00 SQ.FT.
OPEN AREA	- 143.919 SQ.M. - 1549.6 SQ.FT.

COLOUR INDEX

PROPOSED ☐ BOUNDARY ☐ ROAD ☐

APPLICANT

A. Jubair

Mr.AHAMED JUBAIR S/O ABDUL AZEEZ

LICENSED ENGINEER

S. Thinakaran
Er.S.THINAKARAN, E.E.,
Consulting Engineer & Licensed Surveyor,
THALANAYAR-III-614 712,
Cell:86 81 03 09 21.