

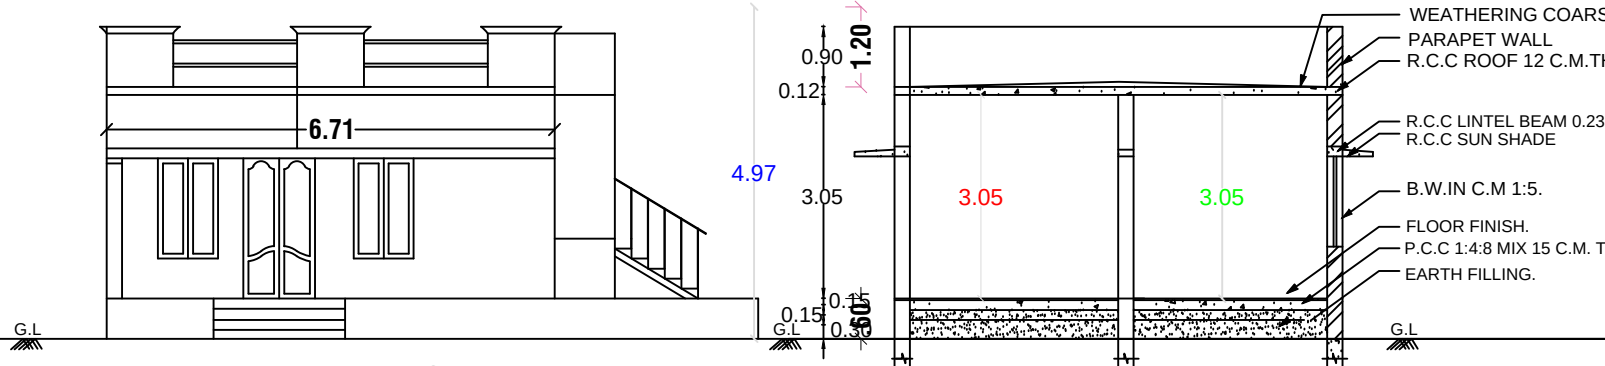
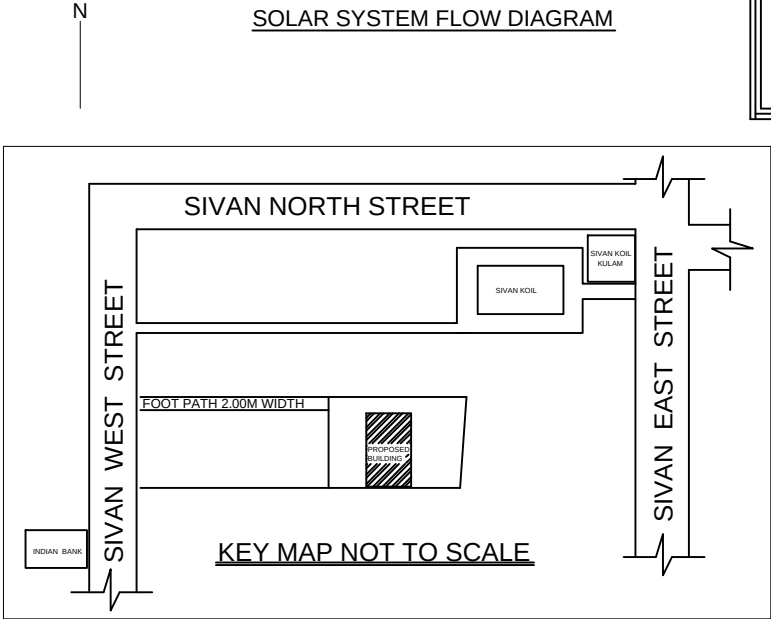
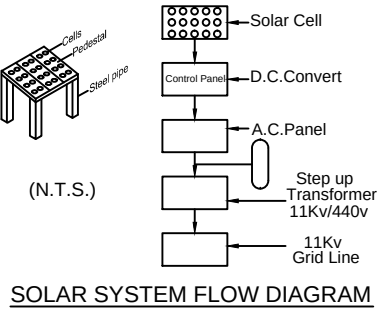
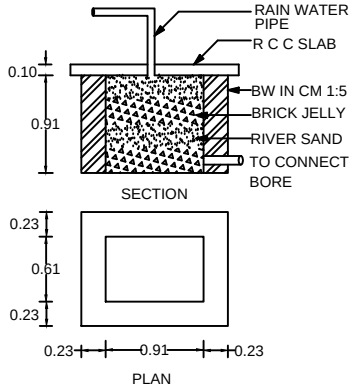


PLAN SHOWING THE PROPOSED R.C.C.ROOF RESIDENTIAL BUILDING AT R.S NO OLD NO: 40/1, NEW NO:40/12A1, SIVAN MELAVEETHI, VELANKANNI TOWN PANCHAYAT,KILVELUR TALUK, NAGAPATTINAM DISTRICT.

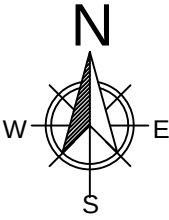

SECTION ON AA

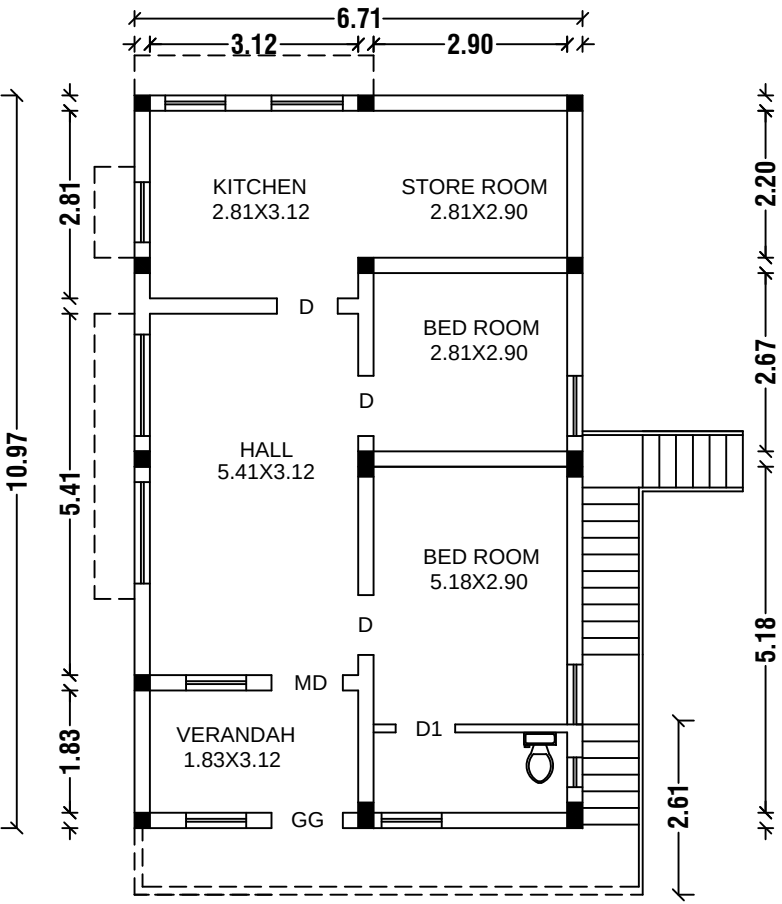

SCALE 1:100

SCHEDULE OF JOINERY		
MD	MAIN DOOR	1.07 X 2.10
D	DOOR	0.90 X 2.10
D1	DOOR	0.75 X 2.10
W3	WINDOW	1.50 X 1.20
W2	WINDOW	1.20 X 1.20
KW	KITCHEN WINDOW	0.90 X 0.90
V	VENTILATOR	0.45 X 0.45

AREA DETAILS		
TOTAL SITE AREA	429.76 S Q M,	4625.94 SQ.FT
TOTAL BUILT UP AREA	73.61 S Q.M,	792.00 SQ.FT
TOTAL VACANT AREA	356.15 SQ.M	3834.00 SQ.FT

COLOUR INDEX		
PROPOSED :		EXISTING :
BOUNDARY :		ROAD :

APPLICANT

Mr. N.PACKIRISAMY,
S/O .NADESEN.

LICENSED ENGINEER

M. RAJAKUMARAN, D.C.E.,
Reg.No: NGT / RE-III / 2023 / 007
DTCP, NAGAPATTINAM DISTRICT
No.6/10A, South Street,
.Ibarkupogainallur, Nagapattinam (Tk & Dt)
C.Call: 70102 91395

