


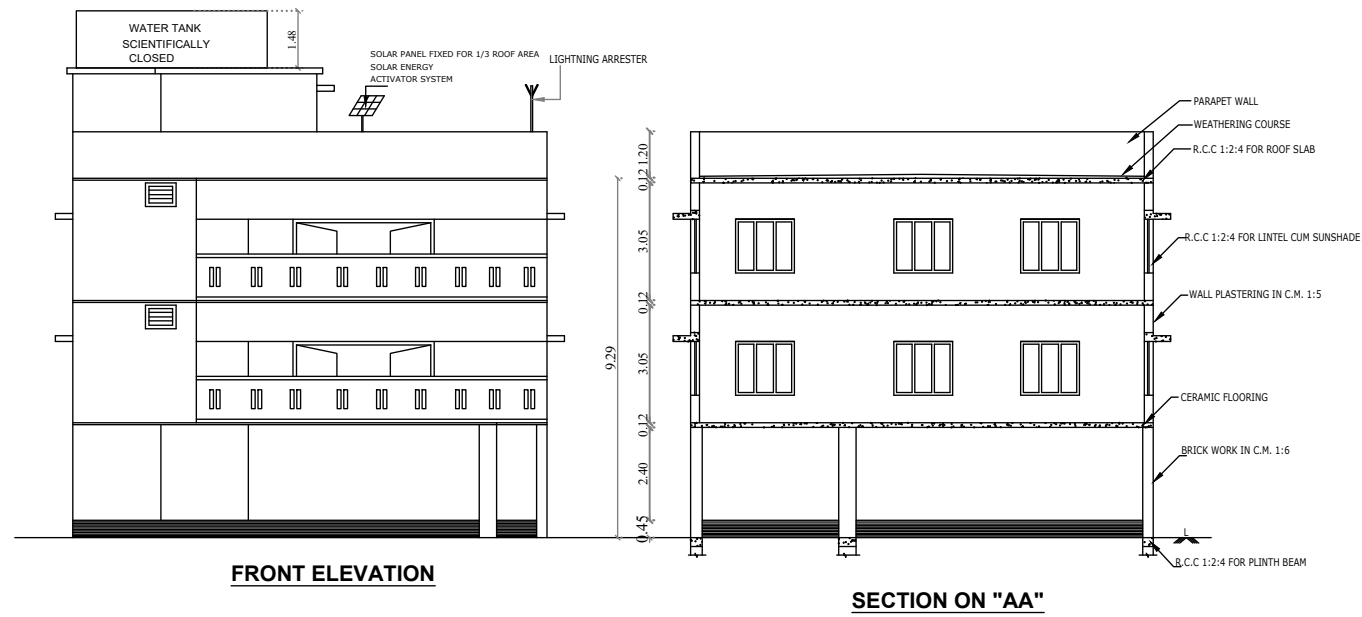
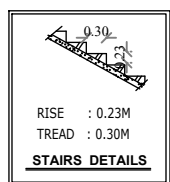
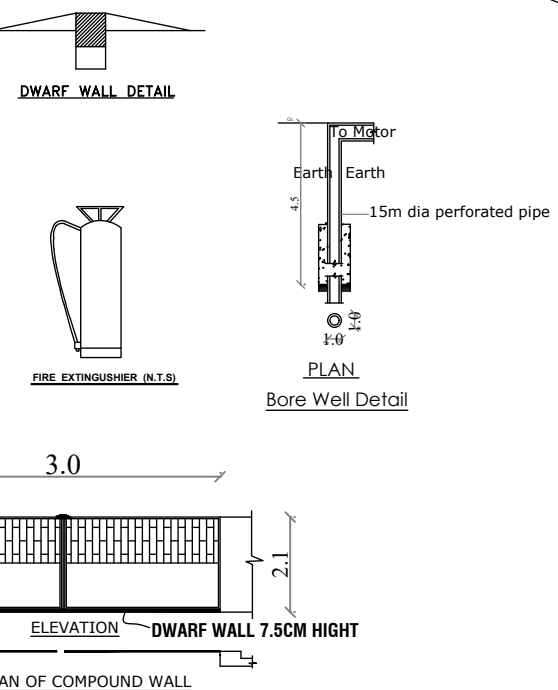
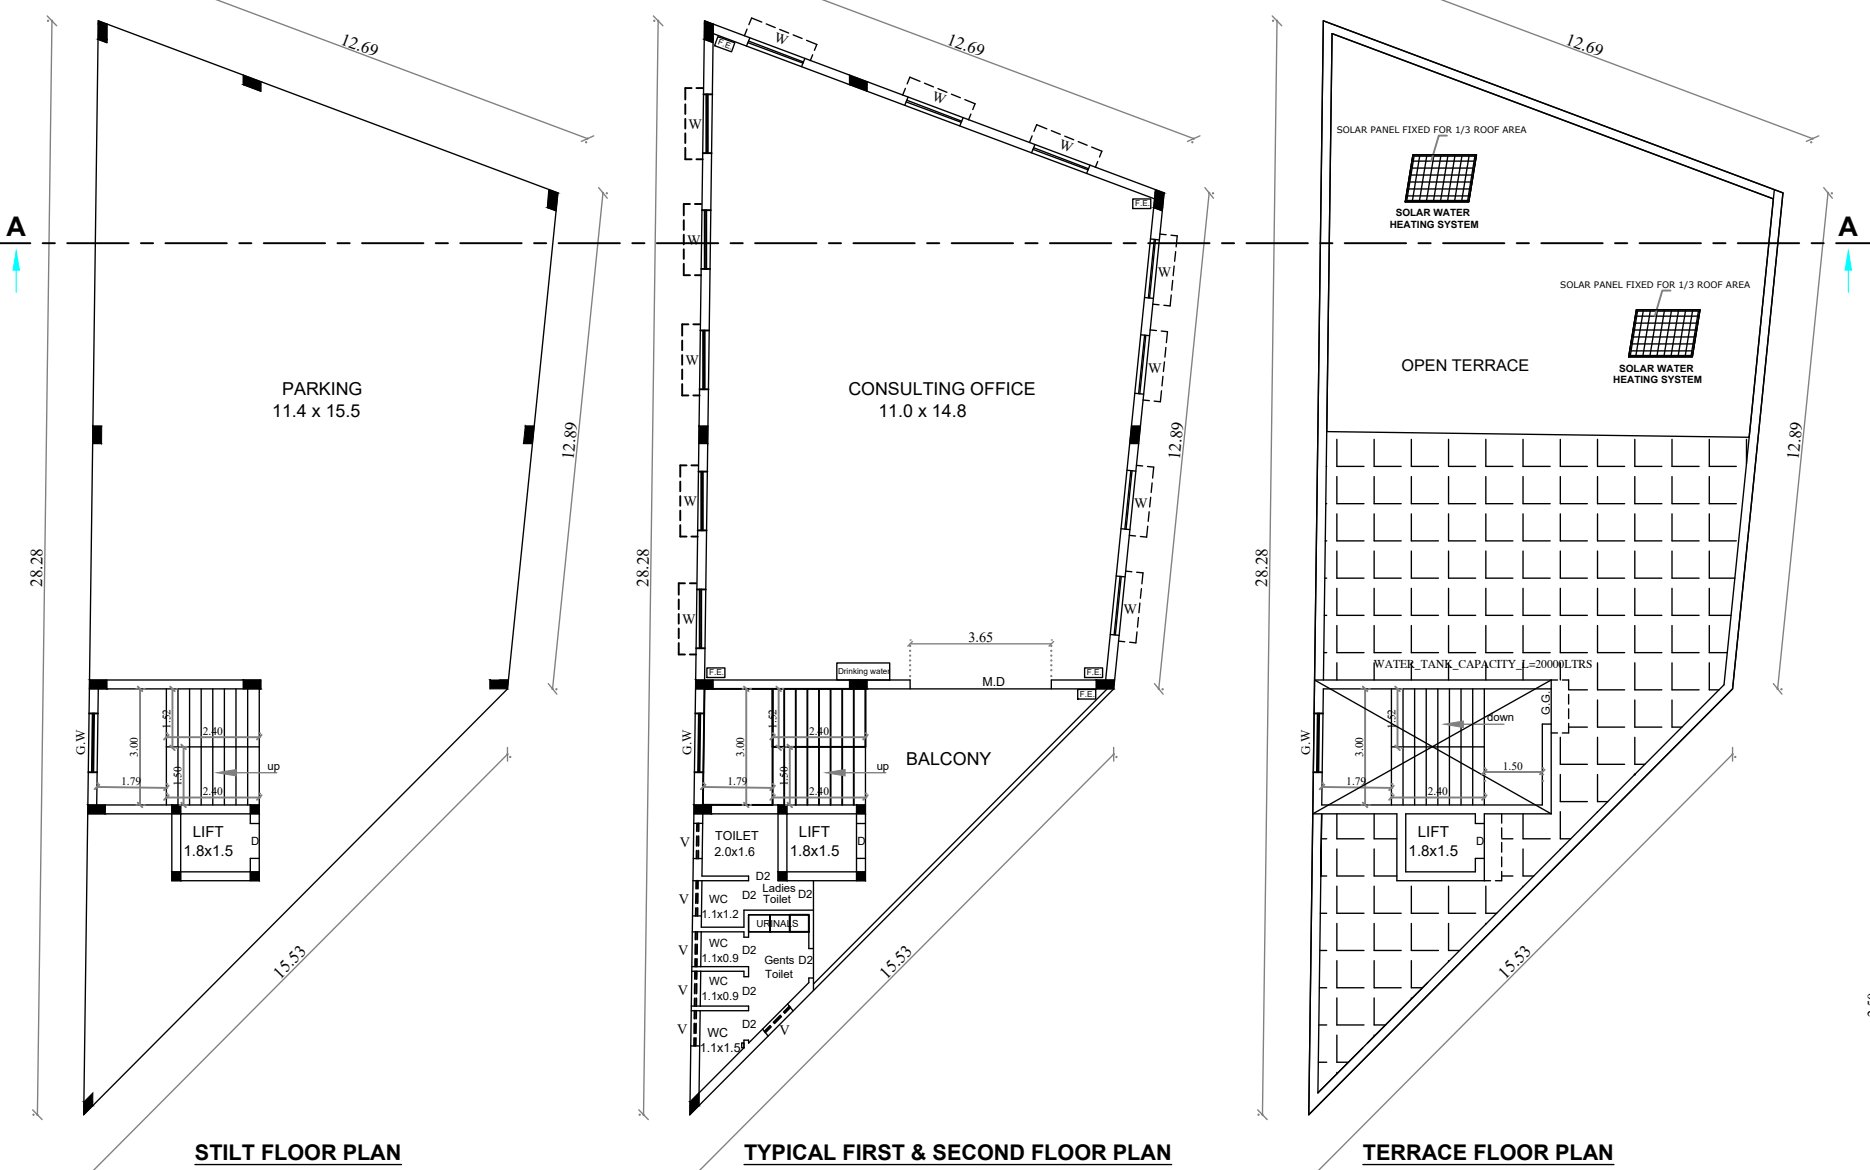


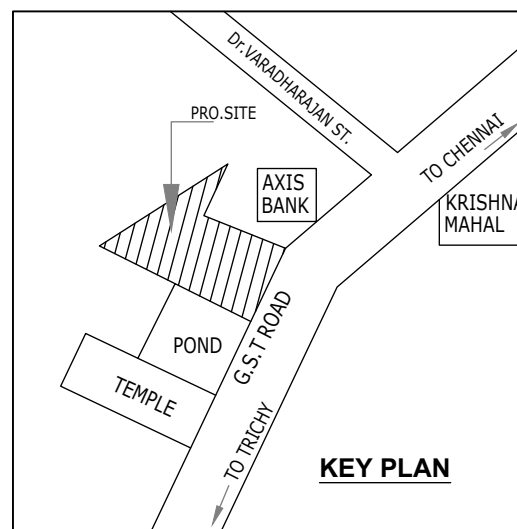

BUILDING TECHNICAL APPROVAL
ROC NO. : SWP/BPA/0008480/2023
SITE BOUNDARY SHOWN AS "A - E"
BUILDING PLANNING PERMISSION
SWP/DTCP/CHENGALPATTU/T.A.NO. 32/2023

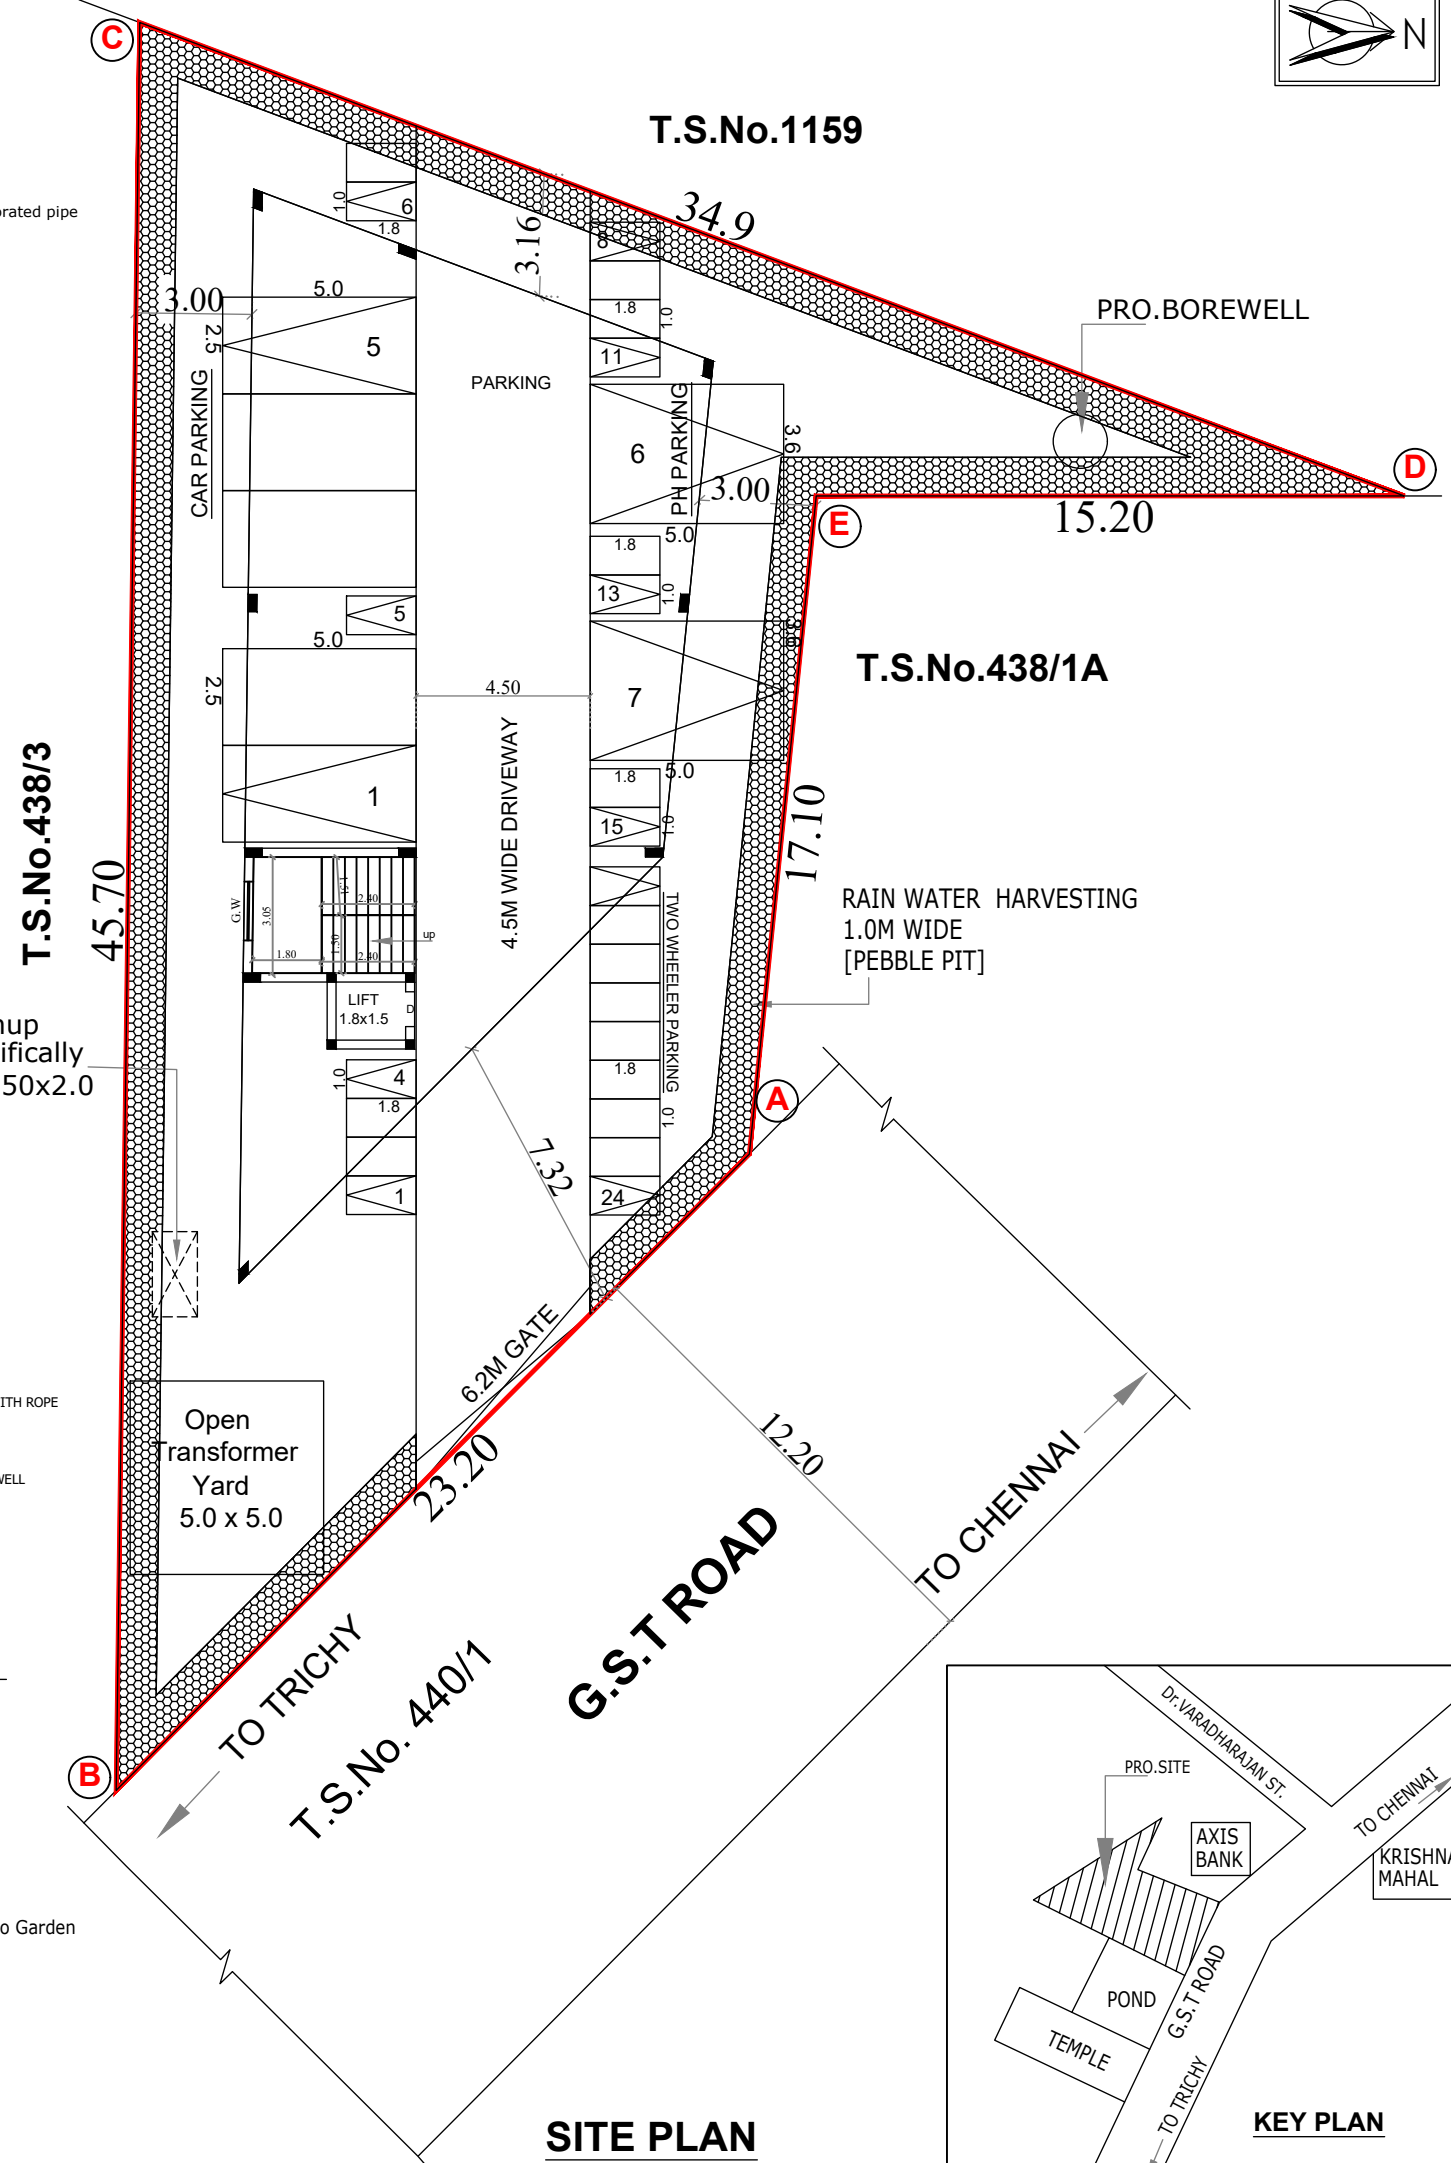

Septic Tank withup
flow fitter scientifically
Closed 10.65x2.50x2.0

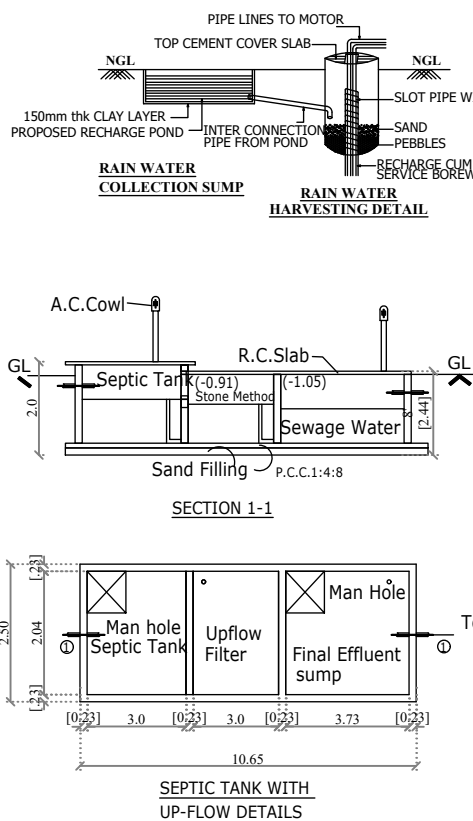

PLAN SHOWING THE PROPOSED CONSTRUCTION
OF A CONSULTING OFFICE BUILDING AT WARD No. III.
BLOCK No. 20, T.S.No. 438/1B, G.S.T ROAD,
CHENGALPATTU MUNICIPALITY,
CHENGALPATTU TALUK & DISTRICT.

SCALE 1:100 DIMENSION ARE IN METER

COLOUR INDEX
PROPOSED BUILDING
EXISTING ROAD
PLOT BOUNDARY
DRIVEWAY

AREA DETAILS
PLOT AREA (As per Document) : 643.00

SL.NO	BUILDING NAME	NON FSI AREA IN Sq m	FSI AREA IN Sq m	TOTAL BUILTUP AREA IN Sq m
1.	APARTMENT BUILDING	231.83	-	231.83
	PRO.STILT FLOOR	-	231.83	231.83
	PRO.FIRST FLOOR	-	231.83	231.83
	PRO.SECOND FLOOR	-	231.83	231.83
	TOTAL AREA	231.83	463.66	695.49

DESCRIPTION	CALCULATION	PERMISSIBLE MAX FSI	PROPOSED
FLOOR SPACE INDEX	463.66 643.00	2.0	0.76

NUMBERS OF PEOPLES	SANITATION DETAILS
Male - 4 No's Female - 2 No's Total - 6 No's	i) Ladies Toilet => Wc - 2 Nos Toilet - 2 Nos ii) Gents Toilet => Wc - 6 Nos Urinals - 6 Nos

PARKING DETAILS	REQUIRED	PROVIDED
PH PARKING	2 No's	2 No's
CAR PARKING	5 No's	5 No's
TOTAL	7 No's	7 No's

TWO WHEELER PARKING	24 No's	24 No's
---------------------	---------	---------

A. Hanu Narayanan

OWNER'S SIGNATURE

For SRI JANAKI & ASSOCIATES

A. JAYARAMAN, B. Tech, M. Sc, P. Engg, P. Engg
LICENSED SURVEYOR / REGISTERED ARCHITECT
No. 81-B, Raju Street, Chengalpattu-603 001
Mob: 984 22 20705, 974 22 2432659 / 22740
Email: jayasing@gmail.com
Reg. No. CA/9624517 / 11PH 2001 - 088, IA, A15017
Reg. No. COURSE / RAJ / GH / 2018 / 04 / 002

ARCHITECT ENGINEER

E. R. JOSEPH, B. Tech, M. Tech,
Structural Engineer Grade - I (ISE)
Reg. No. CG/180W/SE/GR-12019/05044
No. 64/14, Thattai Malar Street,
Chengalpattu - 603 001
Mob: 96002 40501
Email: jos714@gmail.com

STRUCTURAL ENGINEER